


C20/0538/03/LL

Dymchwel adeilad presennol ac adeiladu 6 tŷ preswyl
newydd/

Demolition of existing building and erection of 6 new
dwellings

Ffordd Wynne, Blaenau Ffestiniog, LL41 3DW

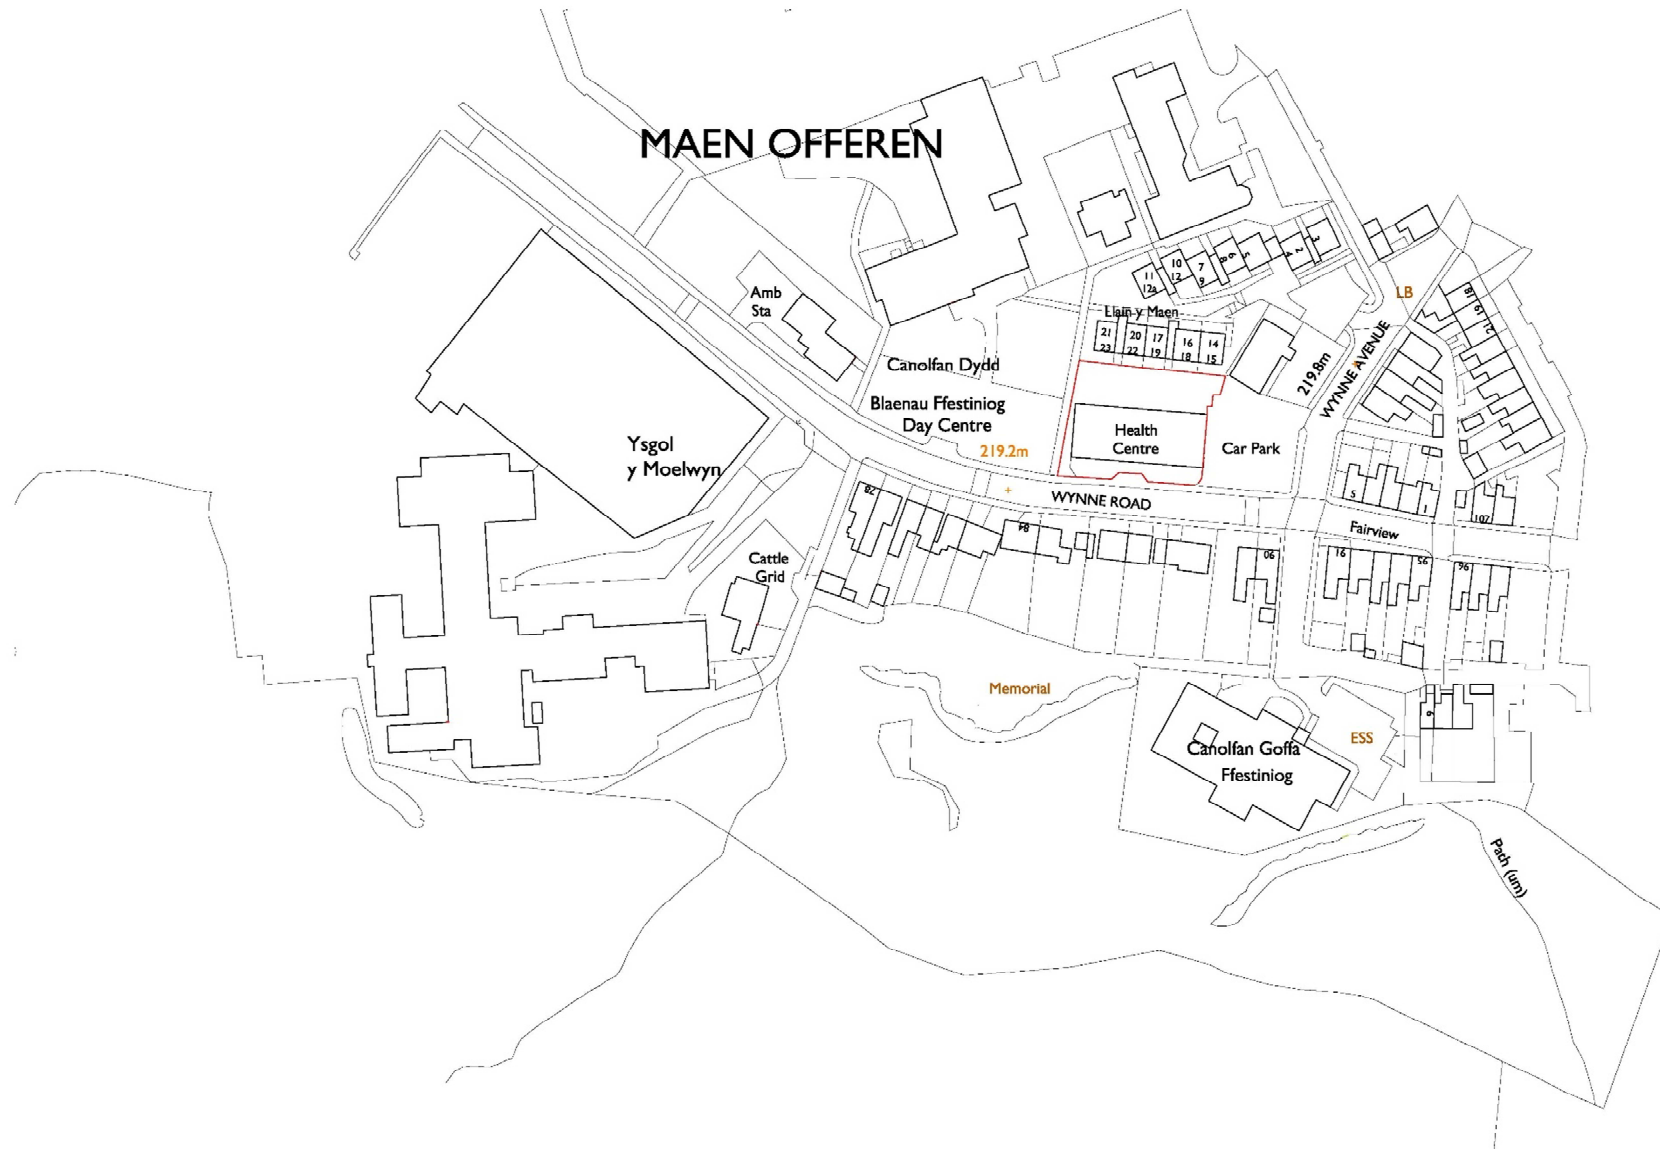

Peidwch a chymryd mesuriadau graddis oddi ar y dylunad hwn
 Os yn amau - gofynnwch
 Do not scale from this drawing
 If in doubt - ask

Mae'r dylunad hwn yn hawffwrdd Russell-Hughes ac ni
 chafodd ei gopïo neu ei atgynhyrchu heb ganiatâd

This drawing is the copyright of Russell-Hughes architects and
 must not be copied or reproduced without permission

Newidadau - Amendments

Cynllun - Job

**HEALTH CENTRE, WYN ROAD
 BLAENAU FFESTINIOG**
 Dylunad - Drawing
LOCATION PLAN

Rif Dylunad - Drawing No.


2725:19:1
 Graddfa - Scale
1:1250 A3
 Dyddiad - Date
October 2019

russell-hughes cyf
 pensaer/architects

56 Bridge Street,
 Llangefni,
 Ynys Môn
 LL77 7HH

Tel: 01248 722333
 Fax: 01248 750600
 E-mail: info@russellhughes.co.uk



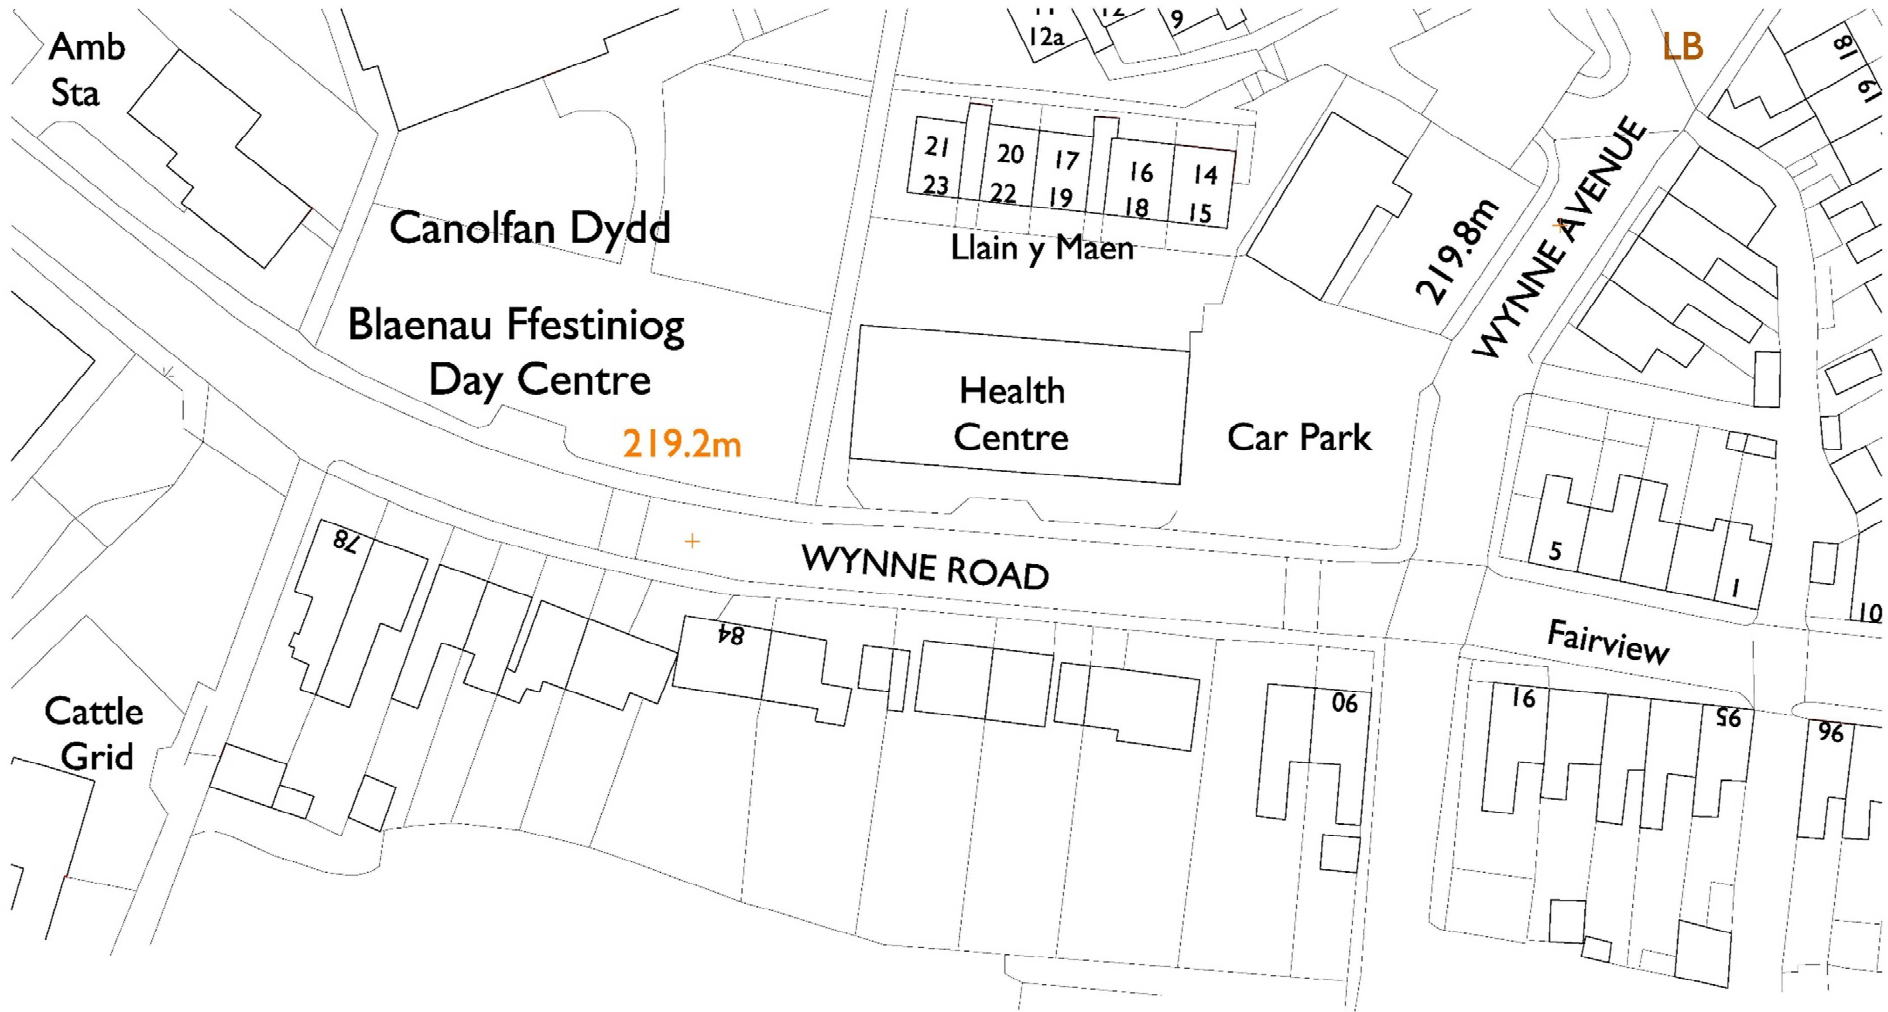

Feldluch a chymryd mesuriadau graddfa oddi ar y dyluniad hwn
 Os yn arnau - gofynnwch
 Do not scale from this drawing
 If in doubt - ask

Mae'r dyluniad hwn yn hawffraint Penseiri Russell-Hughes ac ni
 zhanistod ei gopïo neu ei atgynhyrchu heb ganiatod
 This drawing is the copyright of Russell-Hughes architects and
 must not be copied or reproduced without permission

Newidiedau - Amendments

Cynllun - Job

HEALTH CENTRE, WYN ROAD
 BLAENAU FFESTINIOG

Dyluniad - Drawing

EXISTING SITE PLAN

Rhif Dyluniad - Drawing No.

2725:19:2

Graddfa - Scale

1:500 A3

Dyddiad - Date

October 2019


russell-hughes cyf
 penseiri/architects

56 Bridge Street,
 Llangefni,
 Ynys Môn
 LL77 7HH

Tel: 01248 722333

Fax: 01248 750600

E-mail: info@russellhughes.co.uk

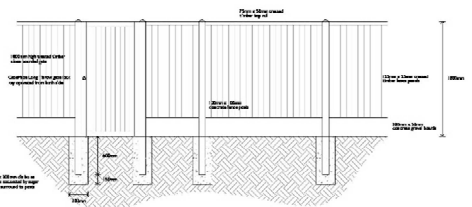

SECTIONAL ELEVATION OF 1800mm HIGH TIMBER CLOSE BOARDED FENCES TO SIDE AND REAR SITE BOUNDARIES INCLUDING ALL BOUNDARIES SEPARATING DWELLINGS & GARDENS 1:50

Ffediach a chymryd mesurïadau graddfï oddi ar y dylunad hwn
 Os ydych chi gysylltu - gofynnwch
 Do not scale from this drawing
 If in doubt - ask

Mae'r dylunad hwn yn hawffraint Pensaeri Russell-Hughes ac ni
 charlaster ei gopïo neu ei atgynhyrchu heb ganiadau
 This drawing is the copyright of Russell-Hughes architects and
 must not be copied or reproduced without permission

Newidïadau - Amendments


Cynllun - Job
**HEALTH CENTRE, WYNNE RD,
 BLAENAU FFESTINIOG**
 Dylunad - Drawing
PROPOSED SITE PLAN 6 DWELLINGS

Rhif Dylunad - Drawing No.
2725:19:3B
 Graddfï - Scale
1:200 A3
 Dyddiad - Date
May 2020


russell-hughes cyf
 penseri/architects

56 Bridge Street,
 Llangefni,
 Ynys Mon
 LL77 7JH


Tel: 01248 722333
 Fax: 01248 750600
 E-mail: info@russellhughes.co.uk

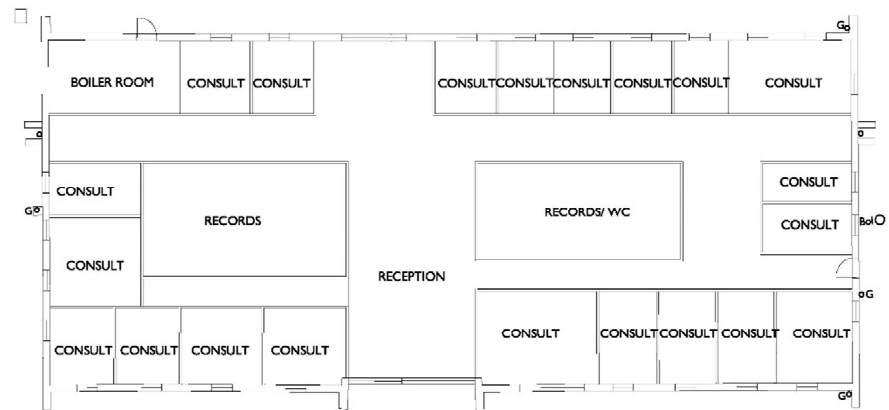


FLOOR PLAN

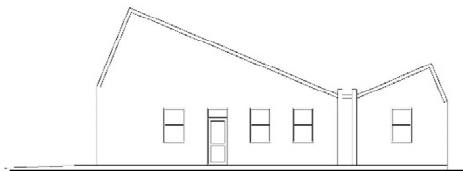


SIDE ELEVATION 1

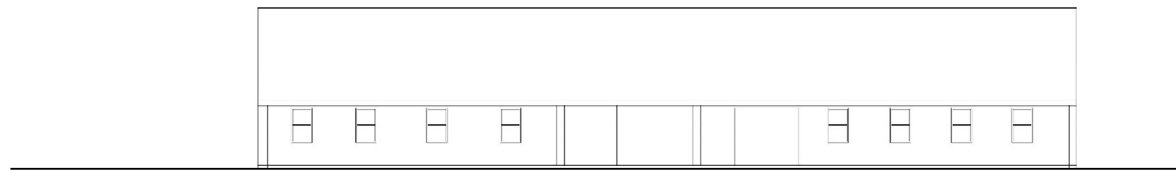

FRONT ELEVATION

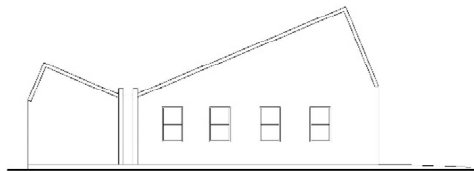

SIDE ELEVATION 2

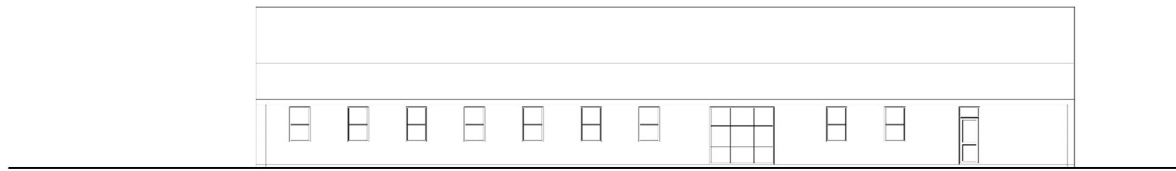

REAR ELEVATION

Pleidiwch a chymryd mesur/adau graffig oddi ar y dyluniad hwn
 Os yn amau - gofynnwch
 Do not scale from this drawing
 If in doubt - ask

Mae'r dyluniad hwn yn hawffraint Penseir Russell-Hughes ac ni
 ddarostodir ei gopïo neu ei ailgynhyrchu heb ganiatâd
 This drawing is the copyright of Russell-Hughes architects and
 must not be copied or reproduced without permission

Newid/adau - Amendments

Cynllun - Job

HEALTH CENTRE, WYN ROAD
 BLAENAU FFESTINIOG

Dyluniad - Drawing

EXISTING FLOOR PLANS AND ELEVATIONS

Nif Dyluniad - Drawing No.

2725:19:4

Graddf. - Scale

1:200 A3

Dyddiad - Date

JULY 2020


russell-hughes cyf
 penseir/architects

56 Bridge Street,
 Llangefni,
 Ynys Môn
 LL77 7HH


Tel: 01248 722333

Fax: 01248 750600

E-mail: info@russellhughes.co.uk

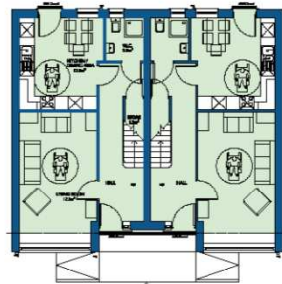

GROUND FLOOR PLAN
Gross G.F Internal Floor Area 47m

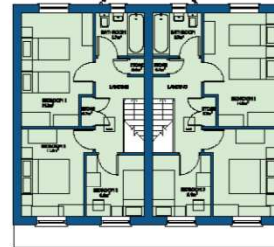


FIRST FLOOR PLAN
Gross Internal 1.F. Floor Area 47.0m




FRONT ELEVATION



SIDE ELEVATION

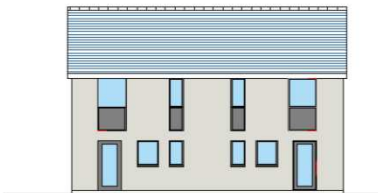

REAR ELEVATION

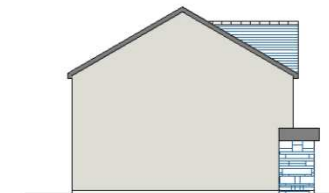

SIDE ELEVATION

Approved drawings are to be used as a guide only.
Do not construct without the approval of the relevant authority.
If in doubt, ask.
R.H. Russell-Hughes Ltd. is not responsible for any errors or omissions in these drawings.
This drawing is the property of Russell-Hughes Ltd. and is not to be reproduced without the written consent of Russell-Hughes Ltd.


Reference: 2225/19/5

Client: JG
**HEALTH CENTRE WYNNE RD,
BLAENAU FRESTINIOG**
Type: 1 - Dwelling
PROPOSED HOUSE TYPE 1

2225/19/5
1:100 A2
Scale: As Shown
May 2020

russell-hughes cyf
architects

66 Bridge Street,
Llanelli,
Tyne & Wear,
NE1 7JH
Tel: 01948 721183
Fax: 01948 750600
Email: info@russell-hughes.co.uk

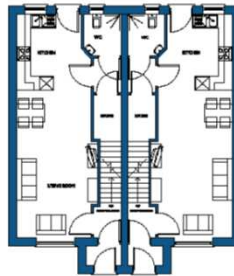


SECOND FLOOR PLAN
Gross 1/2 Internal Floor Area 43.2m²




FIRST FLOOR PLAN
Gross 1/2 Internal Floor Area 43.6m²




FRONT ELEVATION

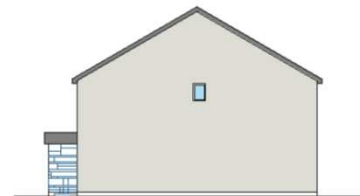

FRONT ELEVATION

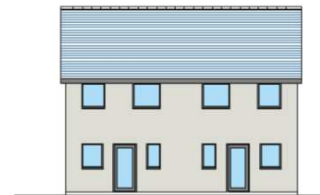

REAR ELEVATION

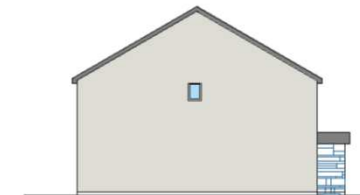

REAR ELEVATION

Approved drawings are the property of Russell-Hughes and are to be used only for the project and site specified. No part of these drawings may be reproduced, stored in a retrieval system, or transmitted in any form or by any means, electronic, mechanical, photocopying, recording, or by any information storage and retrieval system, without the prior written permission of Russell-Hughes.

Author: Architect

Client: JG
HEALTH CENTRE WYNNIE RD,
BLAENAU Ffestiniog
Project: 2020
PROPOSED HOUSE TYPE 2

Plot: 2725/19db
Scale: 1:100 A2
Date: May 2020

russell-hughes cyf

25 Bridge Street,
Llanelli,
L37 7JN

Tel: 01346 723323
Fax: 01346 750600
Email: info@russell-hughes.co.uk









