




Pwyllgor Cynllunio
Planning Committee


11/01/2021

C19/0811/14/LL

**Cais i ymestyn balconi presennol ar flaen yr eiddo /
Application for the extension of the existing balcony
on the front elevation of the property**


Llanw, 6 Lôn Sydney, Caernarfon, Gwynedd, LL55 1ET

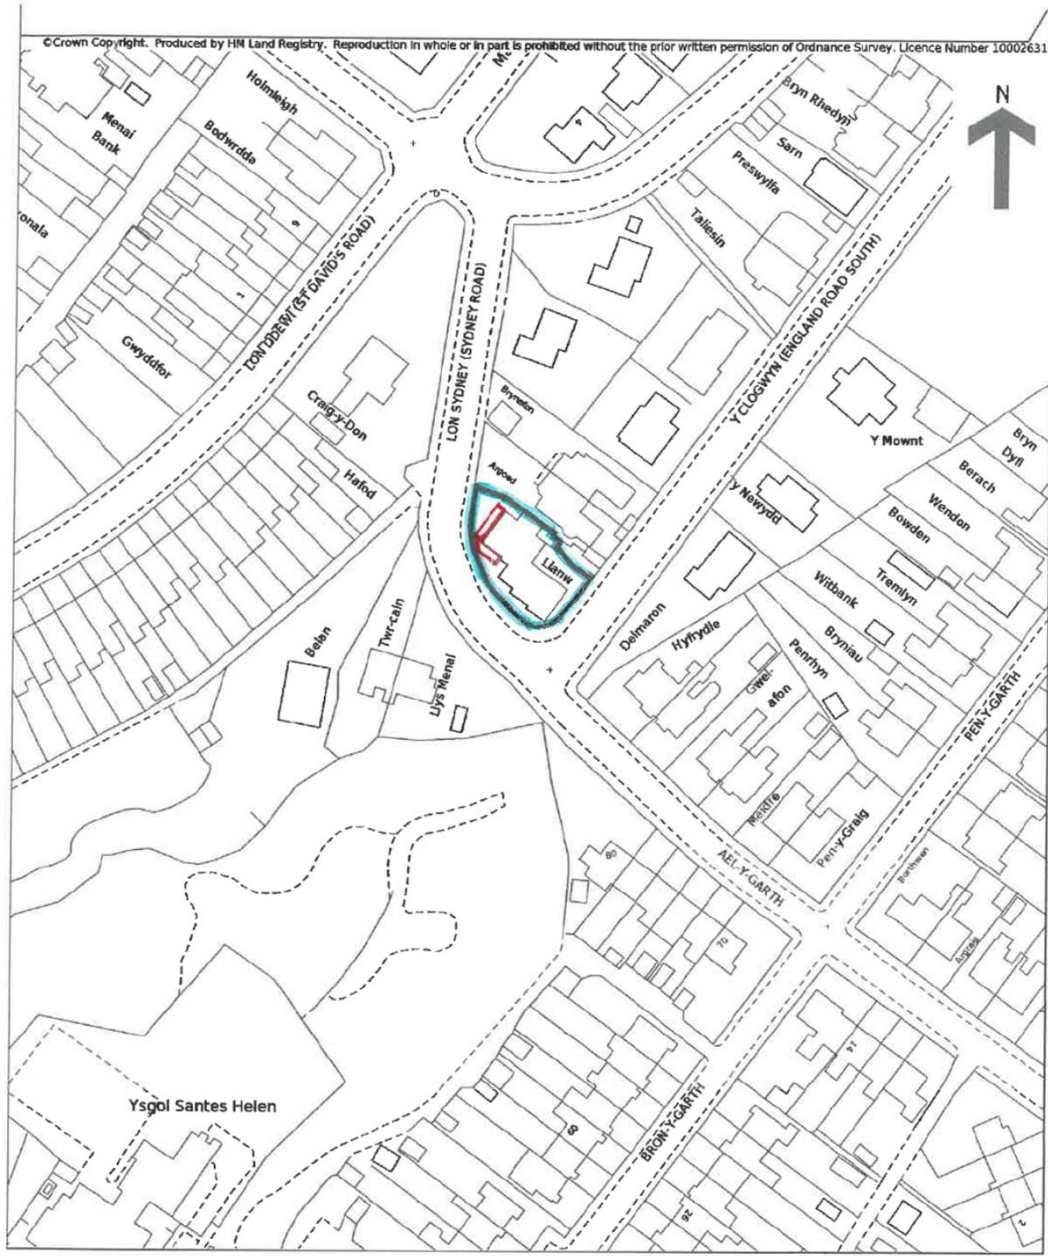

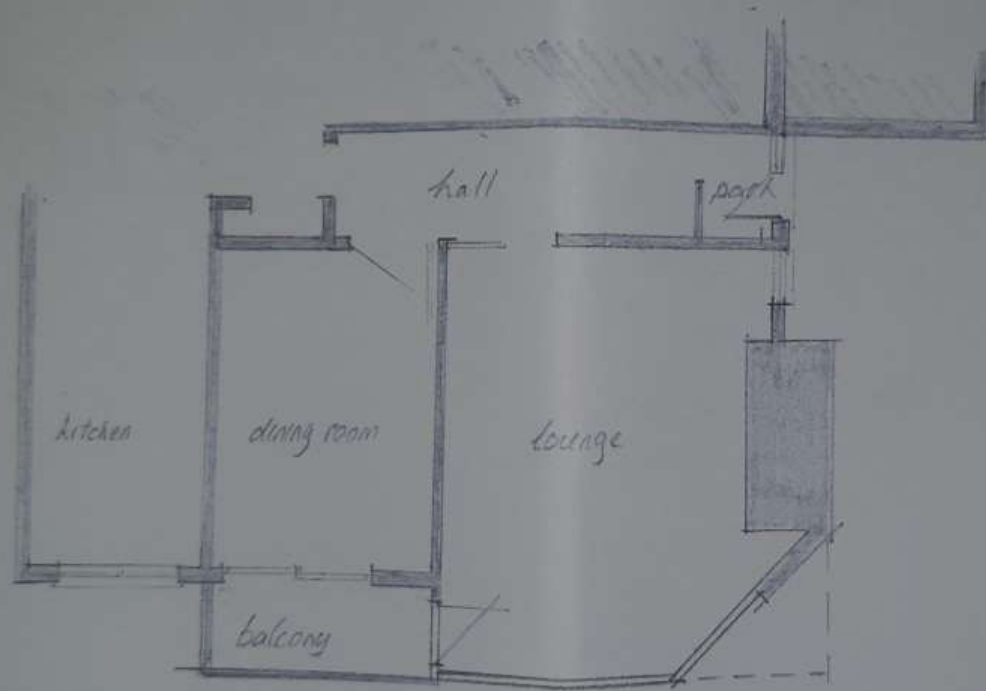


existing floor plan

scale 1:100

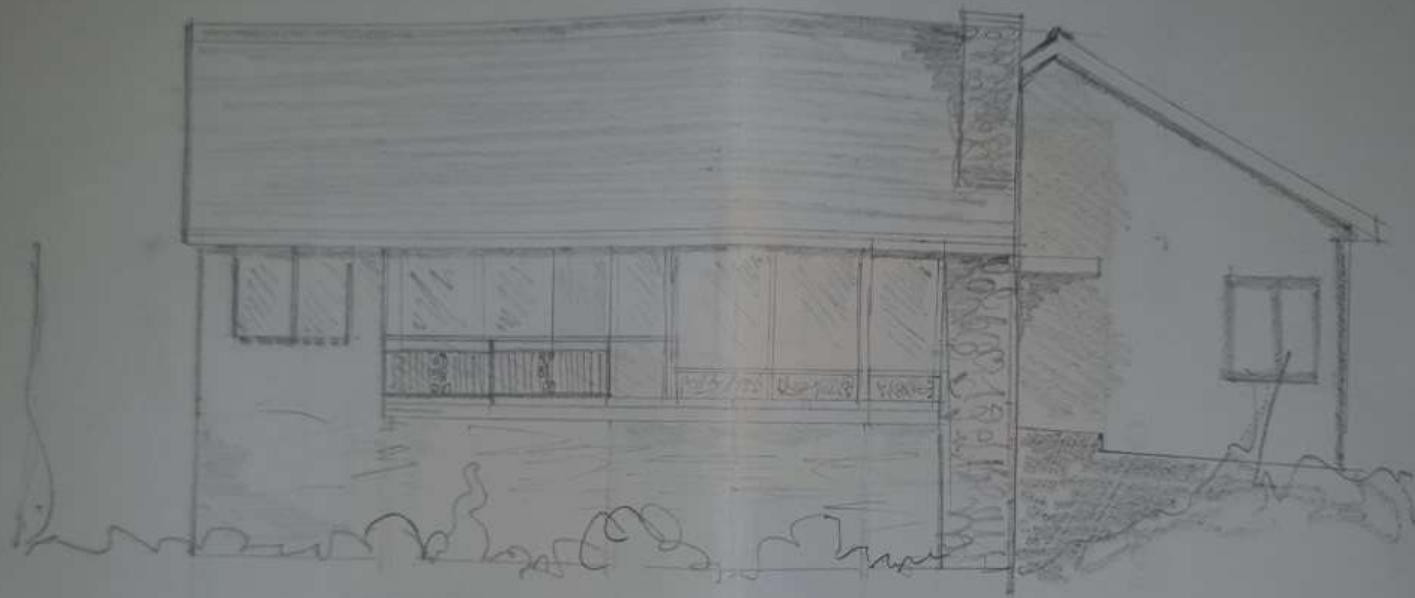


existing front elevation

1-100

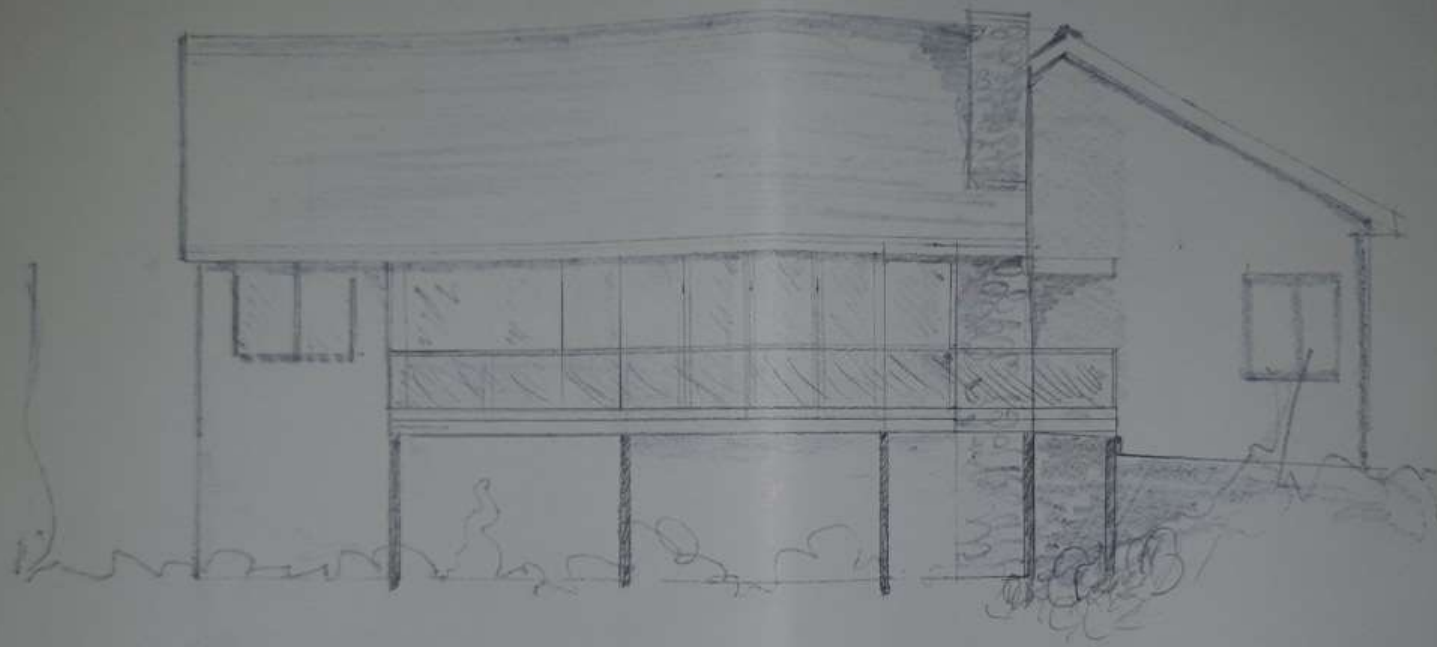


wooded front elevation

1-100

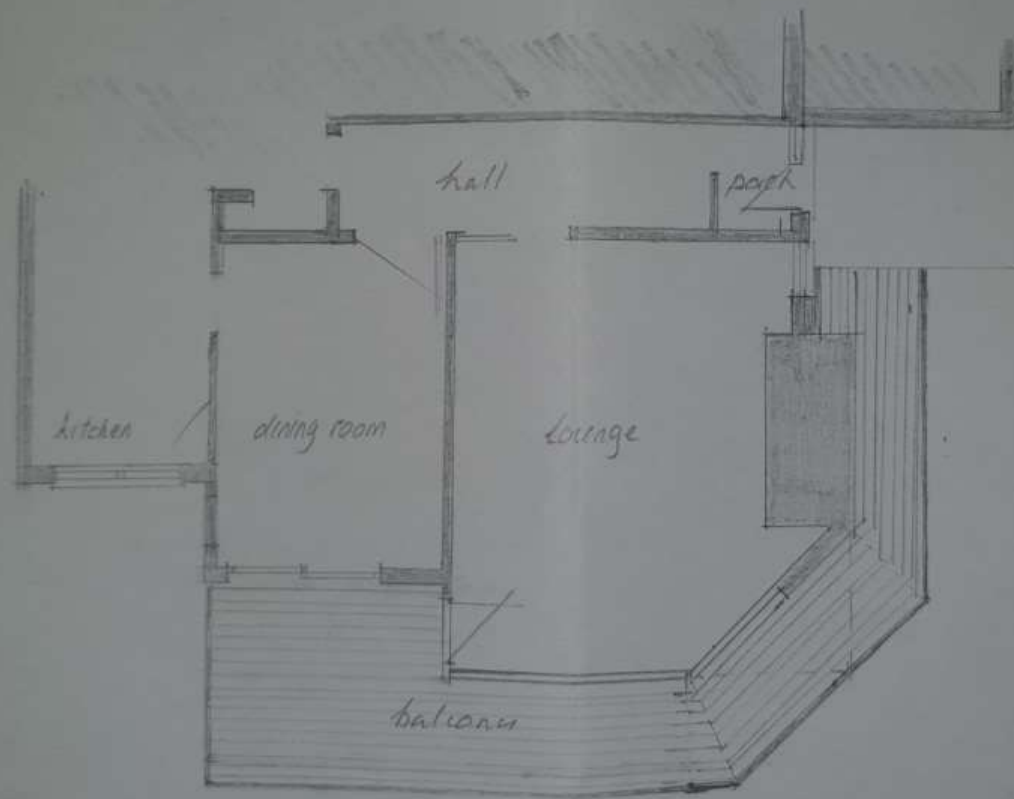


proposed floor plan

scale 1:100

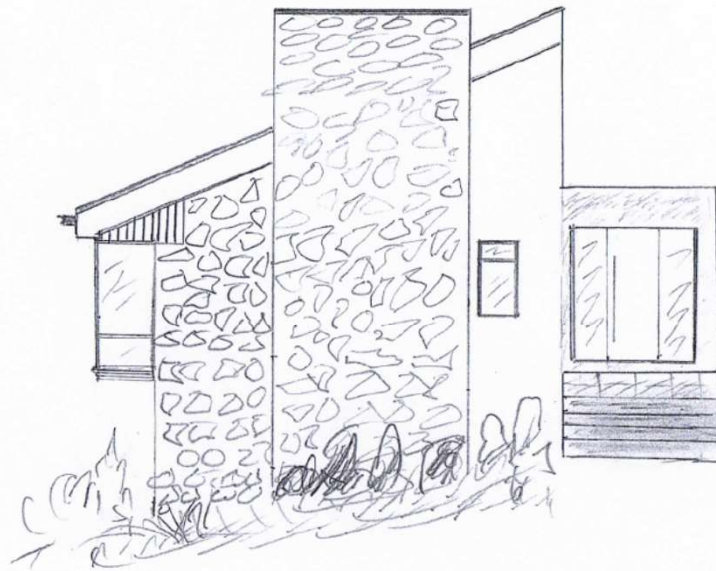

existing side elevation

1.100

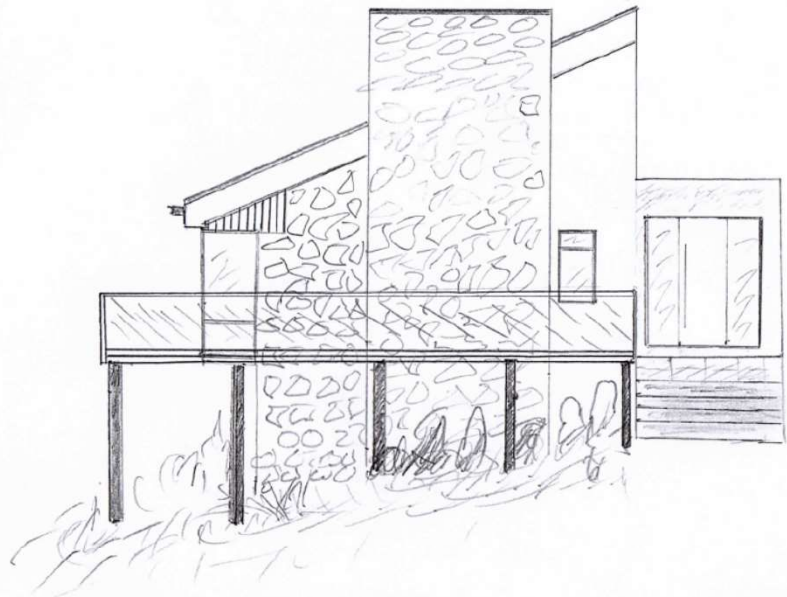

proposed side elevation

1.100











