


Rhif y Cais / Application Number : C15/0954/39/LL

Cynllun lleoliad ar gyfer adnabod y safle yn unig. Dim i raddfa.
Location Plan for identification purposes only. Not to scale.





Atgynhyroir y map hwn o Ddauydd yr Ordnance Survey gyda phematiad yr Ordnance Survey ar ran Rheolwr Llyfrau E. Mawrthys. © Hawlfraint y Goron.
Mae atgynhyroir heb ganiatâd yn torri hawlfraint y Goron a gall hyn arwain at erlyniad neu achos sifil.
Cymgor Gwynedd - 100023387 - 2008

This map is reproduced from Ordnance Survey material with the permission of Ordnance Survey on behalf of the Controller of Her Majesty's Stationery Office.
© Crown copyright
Unauthorised reproduction infringes Crown copyright and may lead to prosecution or civil proceedings.
Cymgor Gwynedd - 100023387 - 2008

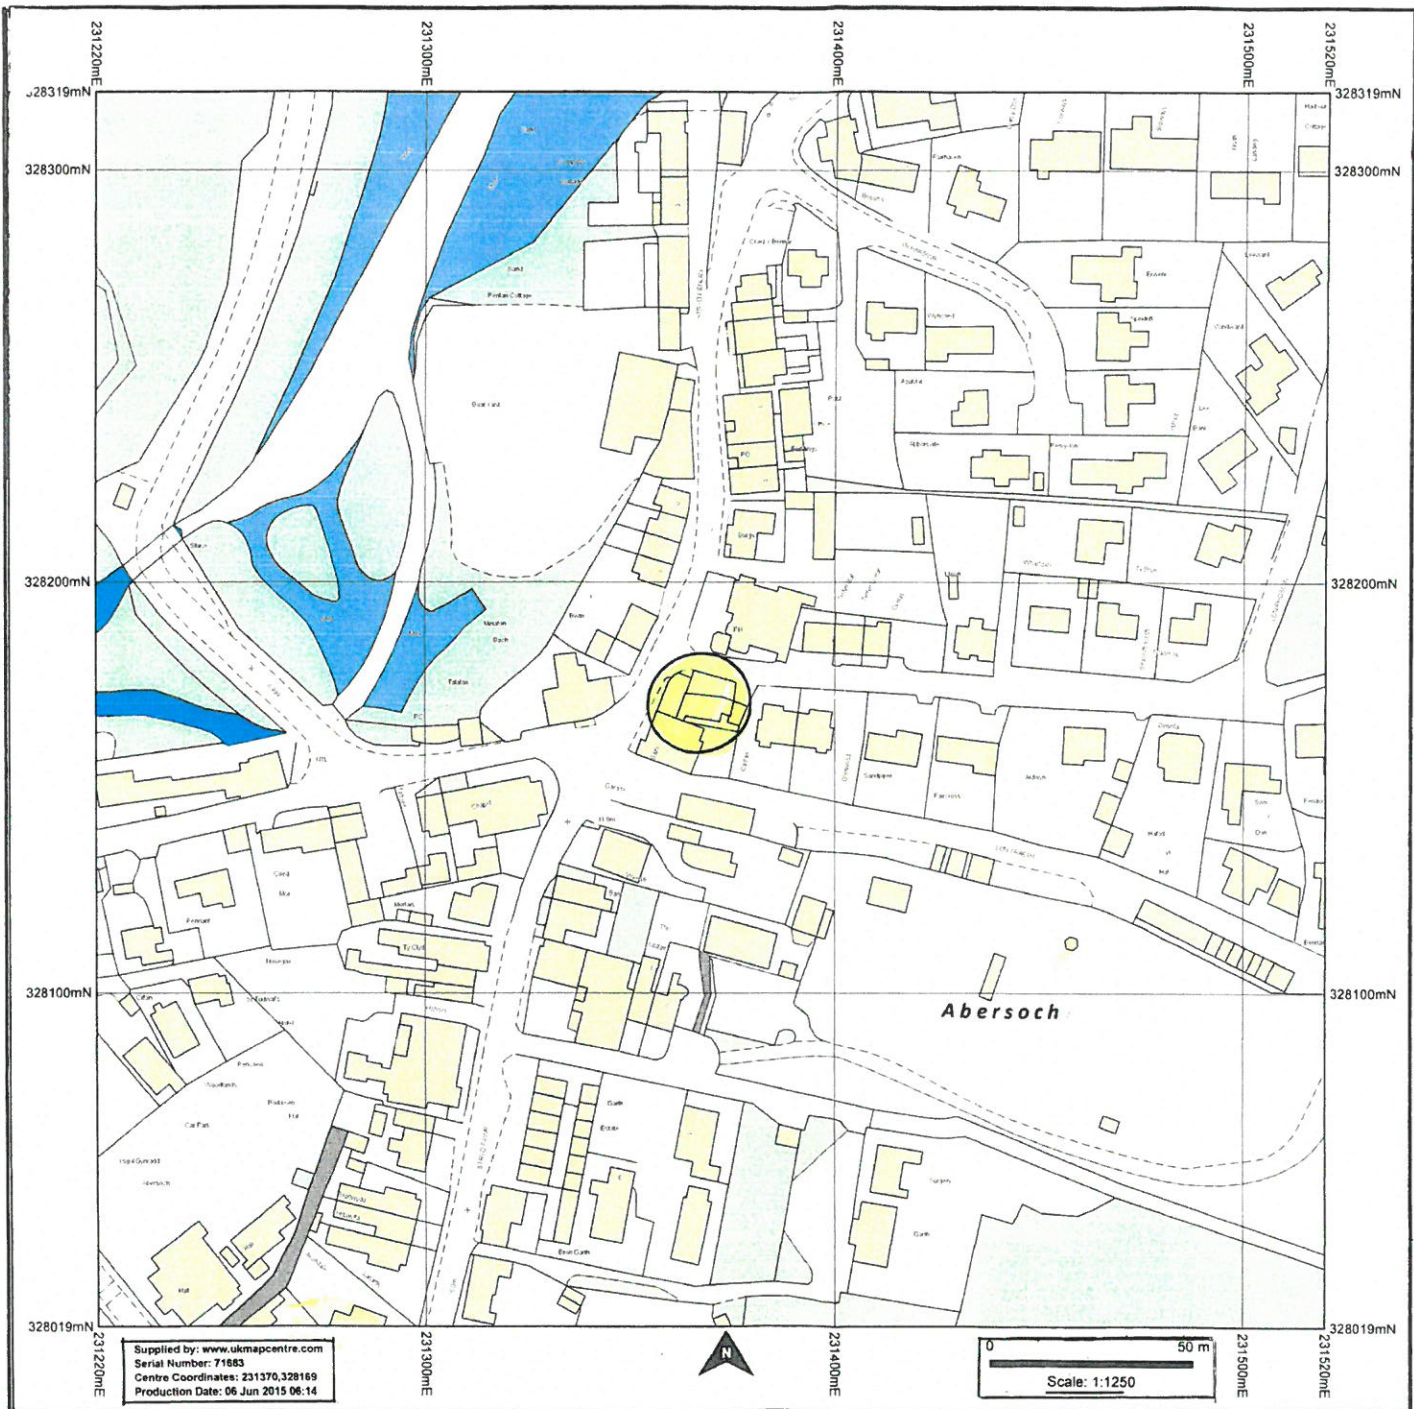


CYNGOR GWYNEDD
 ADRIAN RH-TOLEDDIO
 10 MEBI 2015
 GWASANAETH CHWELUNIO AC
 AMGYLCOFFDD
 RHIF TRAC:

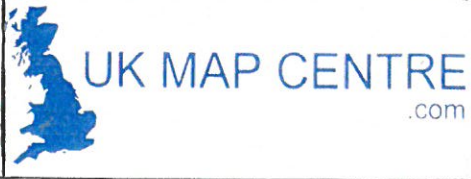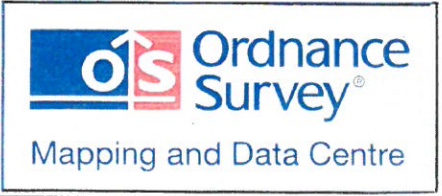


Supplied by: www.ukmapcentre.com
 Serial Number: 71683
 Centre Coordinates: 231370,328169
 Production Date: 06 Jun 2015 06:14

© Crown Copyright and database rights 2015 Ordnance Survey 100048957. The representation of road, track or path is no evidence of a boundary or right of way. The representation of features as lines is no evidence of a property boundary.

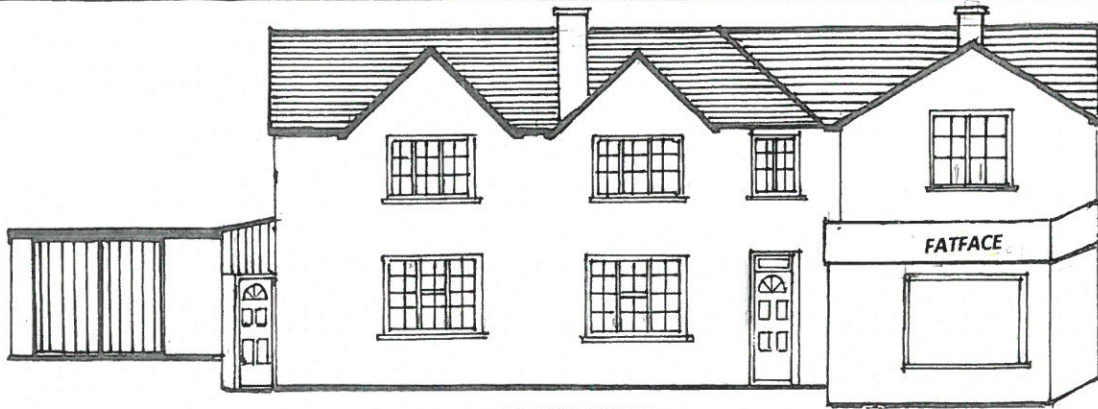

EXISTING FRONT ELEVATION


Scale 1 : 100

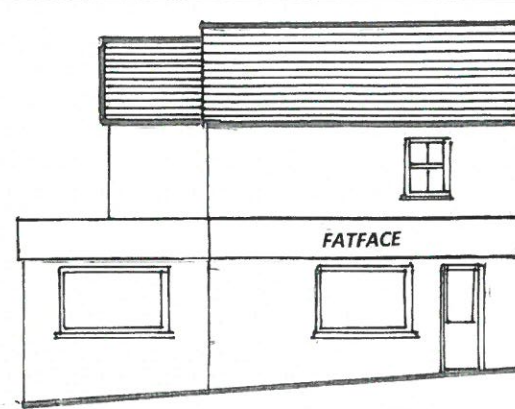

EXISTING SIDE ELEVATION


(Stryd Fawr) Scale 1 : 100

CYNGOR GWYNEDD
 ADRAN RHIFLEOLIAD
 10 NEDD 2015
 GWASANAETH CYWLLIUNG Y
 AMGYBACHODD
 RHEIFTELING

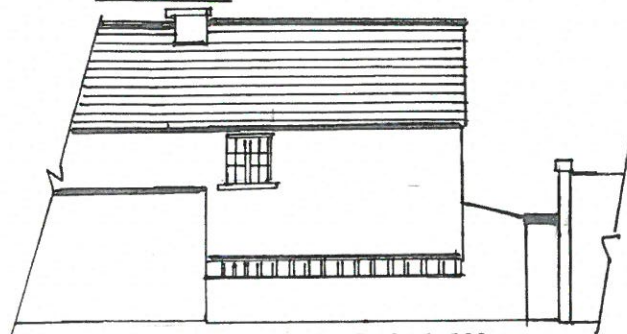


EXISTING REAR ELEVATION

Scale 1 : 100

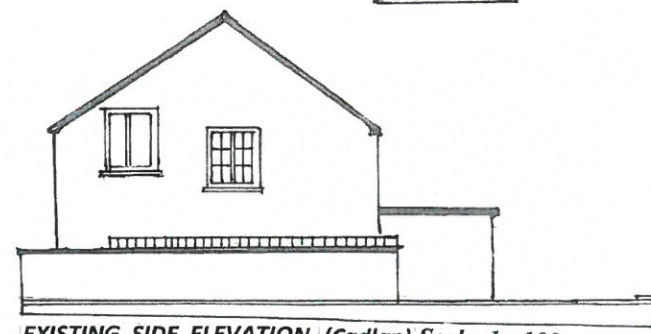


EXISTING SIDE ELEVATION (Cadlan)

Scale 1 : 100

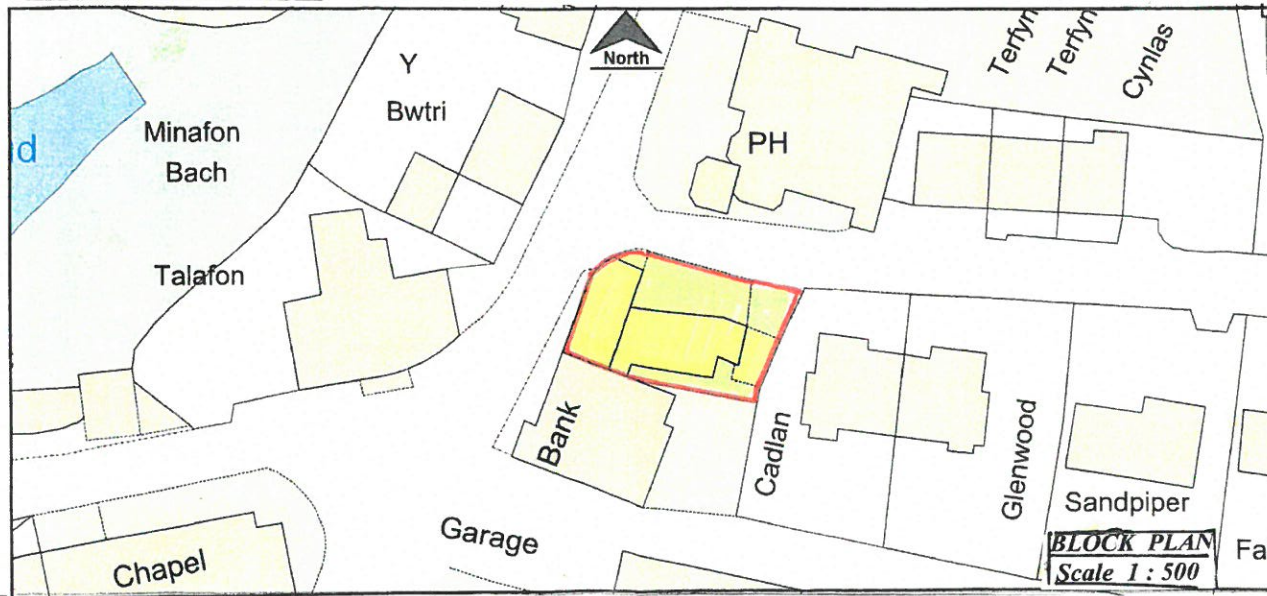


BLOCK PLAN
 Scale 1 : 500

CYNGOR GWYNEDD
 ADRAN PHEOLIODDIO
 10 FEB 2015
 GWASANAETH CYMHEURIG AC
 AMCYGHOEDD

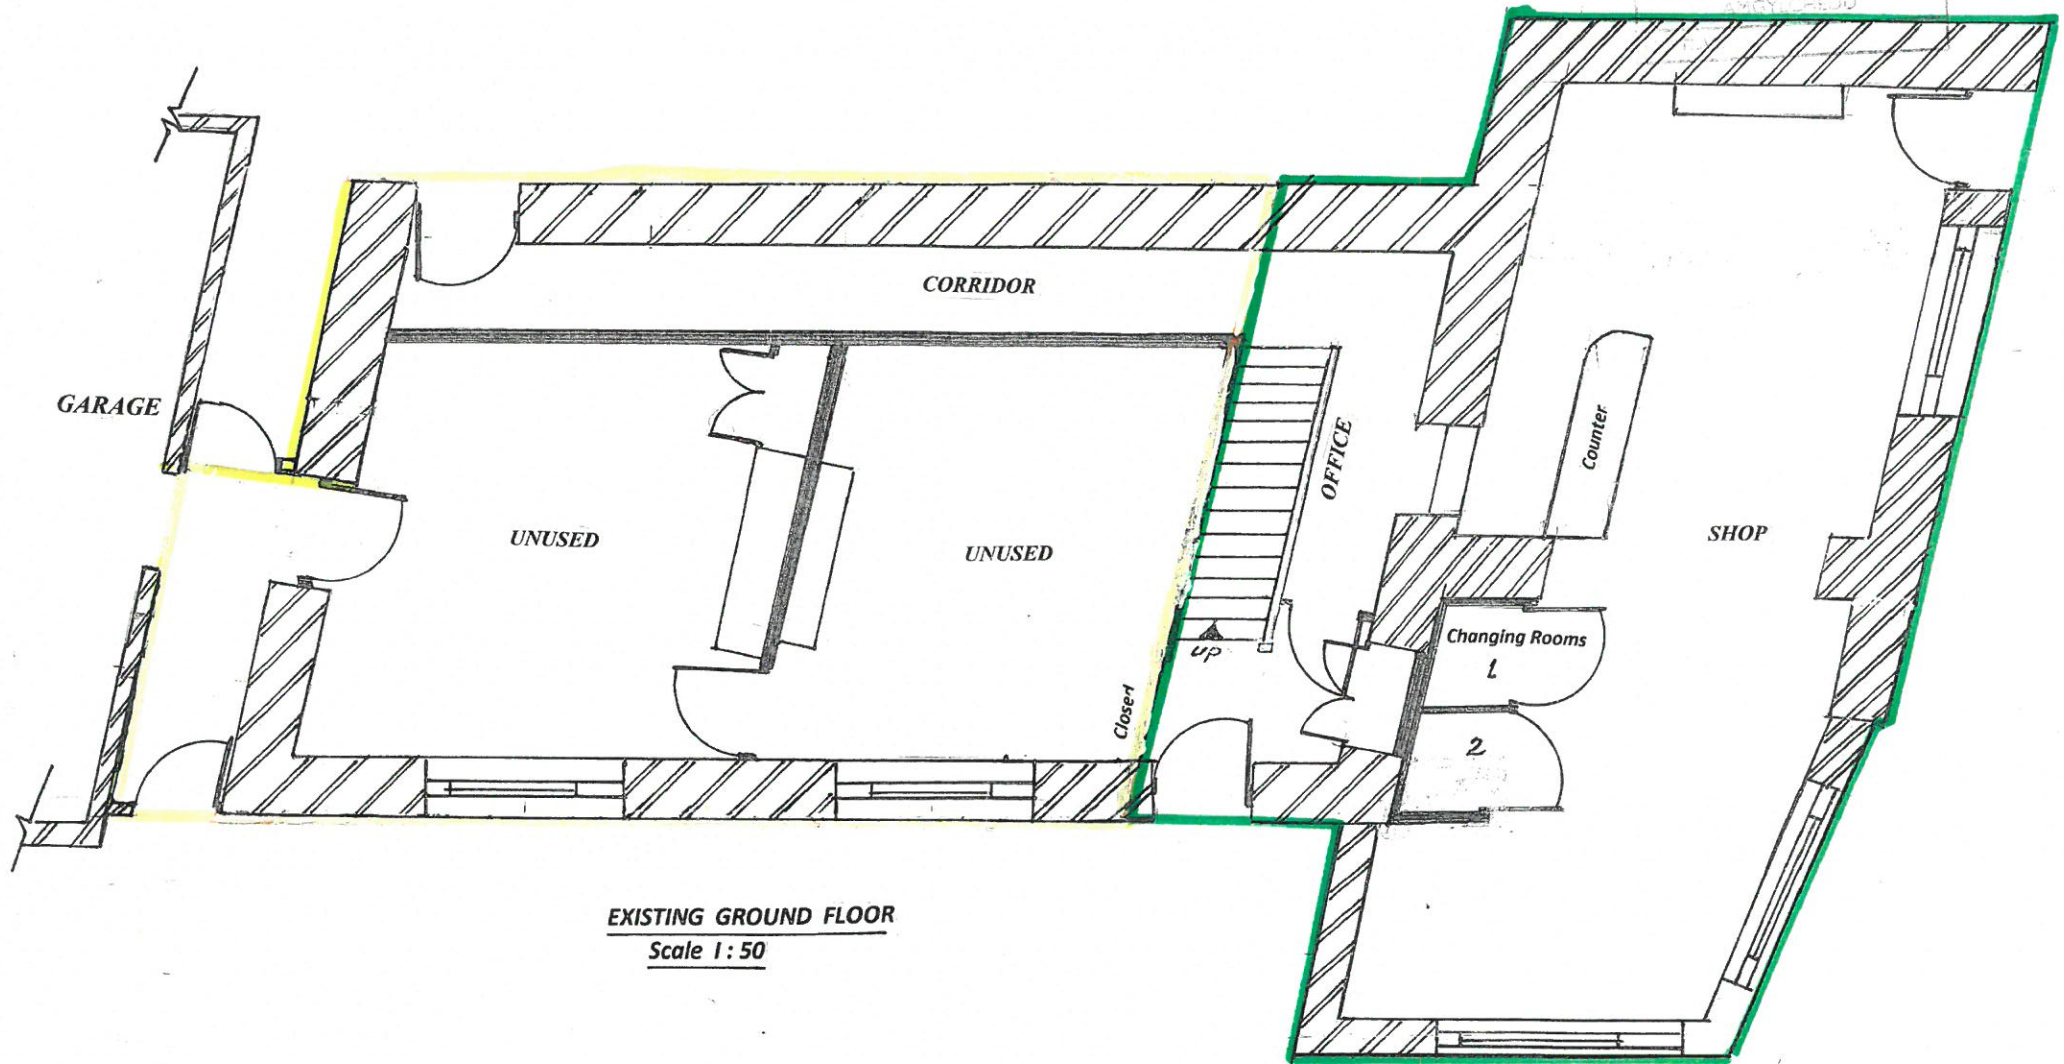

EXISTING GROUND FLOOR
 Scale 1:50

Area occupied (Shop)
 167M² or thereabouts (both floors)
 Area remaining
 77M² or thereabouts

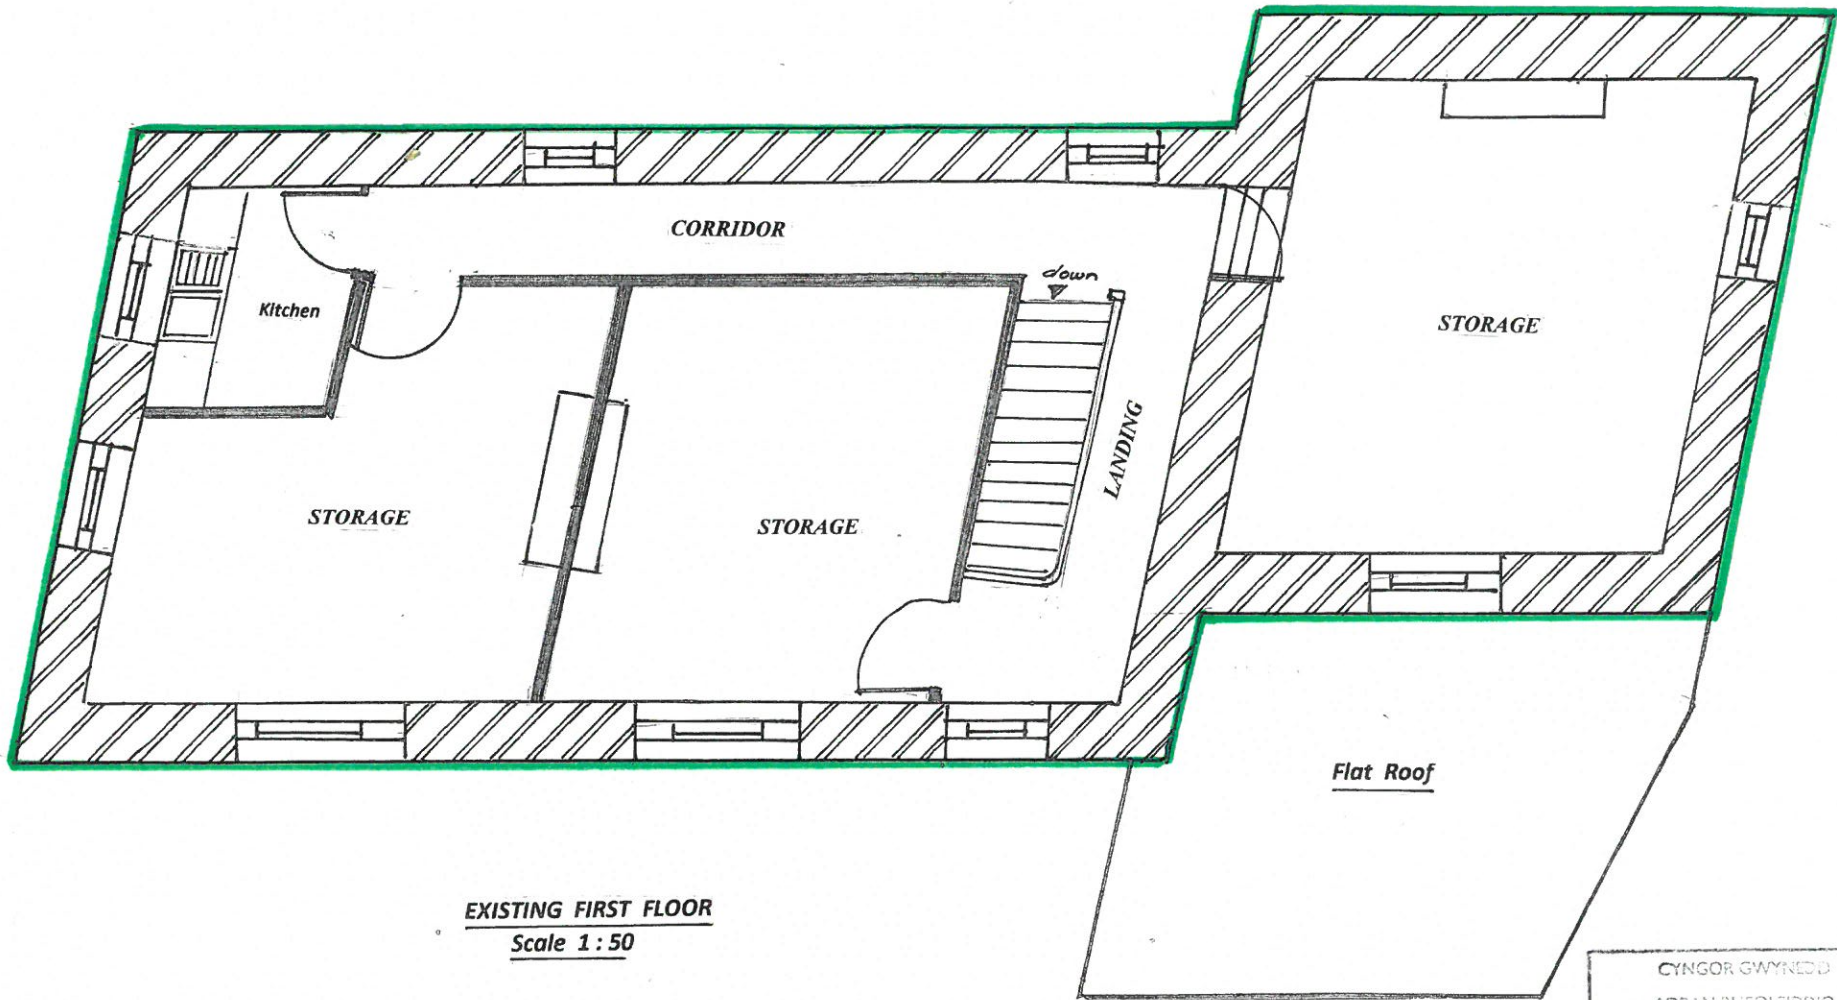

EXISTING FIRST FLOOR
Scale 1:50


CYNGOR GWYNEDD
ADRAN RHEOLEIDDIO
10 MEDI 2015
GWASANAETH CYMILLUNIO AC
AMGYLCHEDD



Fire escape
Egress

EXISTING FRONT ELEVATION (No change)


Scale 1 : 100

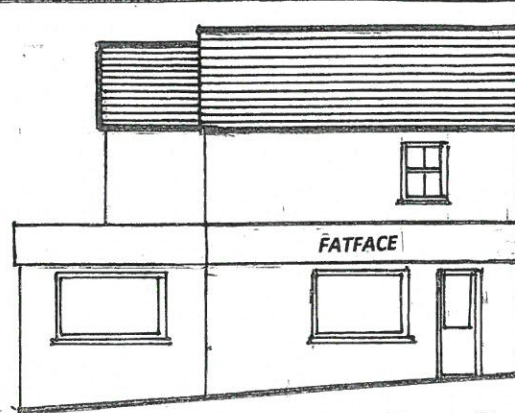


EXISTING SIDE ELEVATION (No change)

(Stryd Fawr) Scale 1 : 100


PLANNING PERMISSION
APPROVED
16 FEB 2015
COUNCIL OF LLENIFFO AC
- 160508000
RHFTRAC

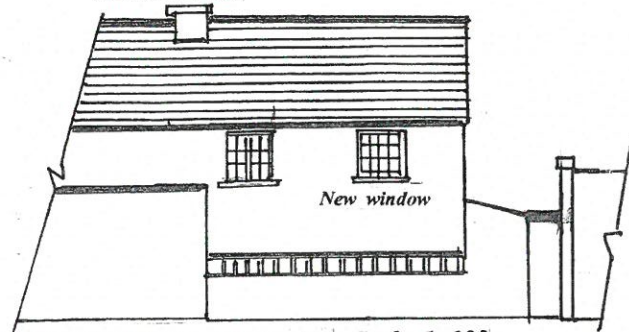


PROPOSED REAR ELEVATION Scale 1 : 100

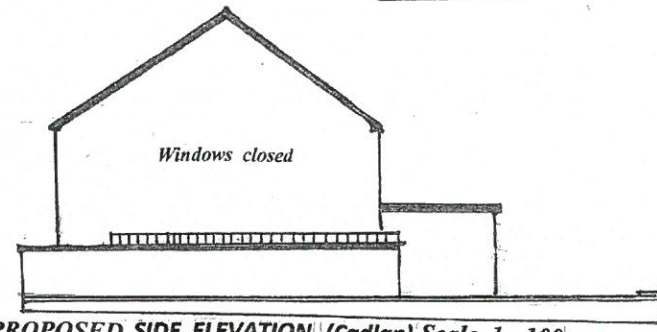

PROPOSED SIDE ELEVATION (Cadlan) Scale 1 : 100

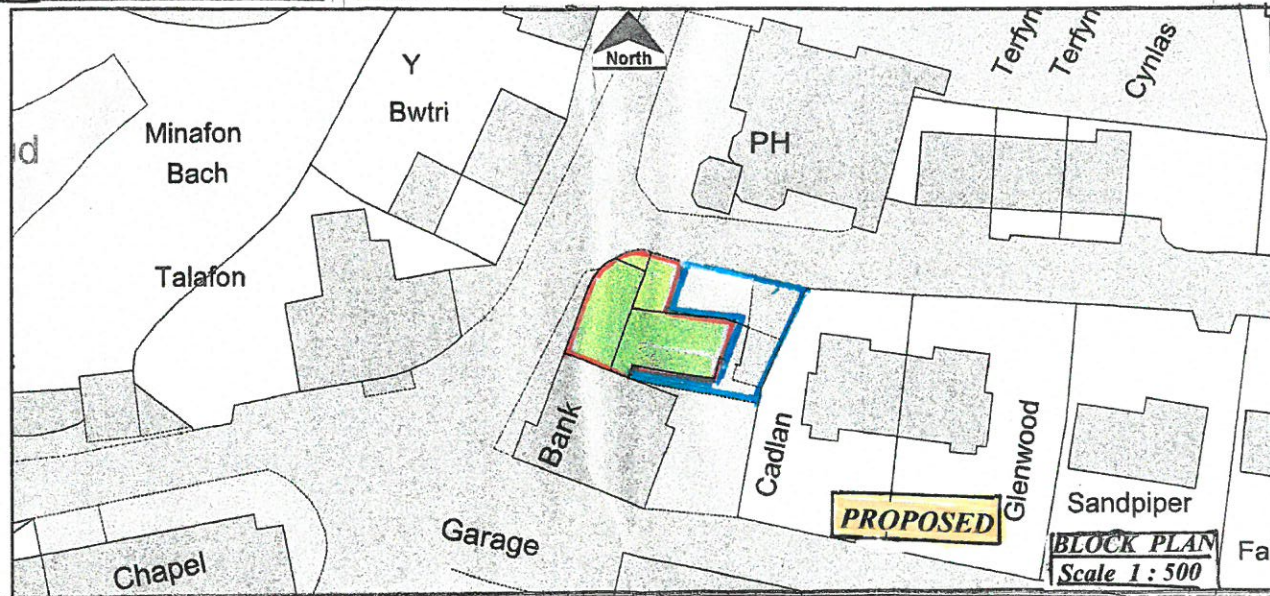


PROPOSED
BLOCK PLAN
Scale 1 : 500

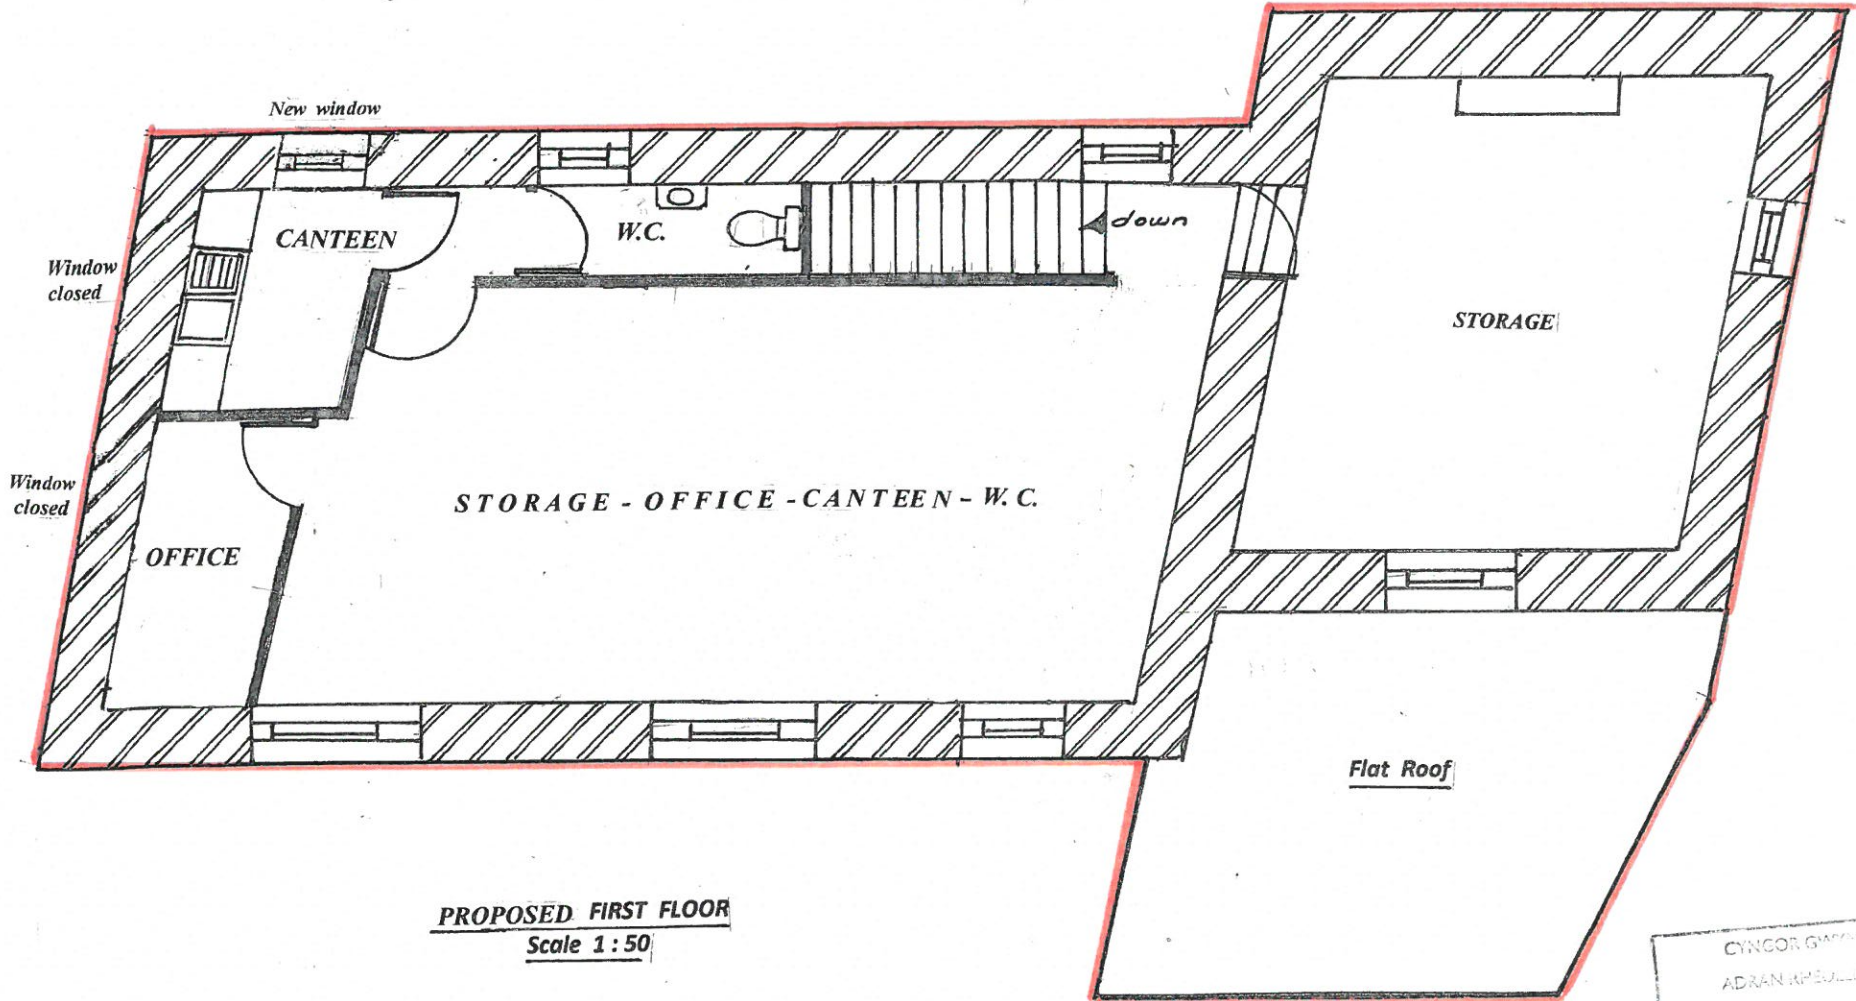

PROPOSED FIRST FLOOR
Scale 1:50

CYNGOR GWYBETH
 ADRAH APEULLEULIO
 10 MEE 2015
 GWASANAETH CYLLUNIO A
 AMCYLCHEDD

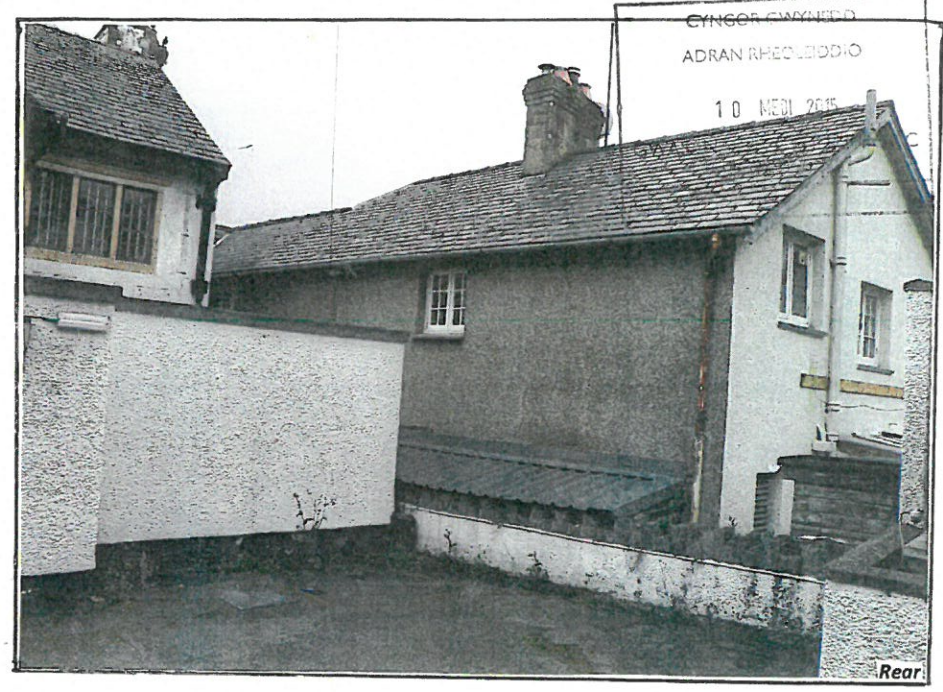

CYNGOR GWYNHEDD
ADRAN RHEOLDDIO
10 MEDI 2015

