

Rhif y Cais / Application Number : C15/0960/14/LL


Cynllun lleoliad ar gyfer adnabod y safle yn unig. Dim i raddfa.
Location Plan for identification purposes only. Not to scale.



Atgynhyrchir y map hwn o Ddangydd yr Ordnance Survey gyda chaniatâd yr Ordnance Survey ar ran Rheolwr Llyfrfa Eil Mawrthdyd.
© Hawlfraint y Goron.
Mae atgynhyrchu heb ganiatâd yn torri hawlfraint y Goron a gall hyn arwain at erlyniad neu achos sifil.
Cynllun Gwynedd - 10/0023387 - 2008

This map is reproduced from Ordnance Survey material with the permission of Ordnance Survey on behalf of the Controller of Her Majesty's Stationery Office.
© Crown copyright.

Unauthorised reproduction infringes Crown copyright and may lead to prosecution or civil proceedings.
Cynllun Gwynedd - 10/0023387 - 2008

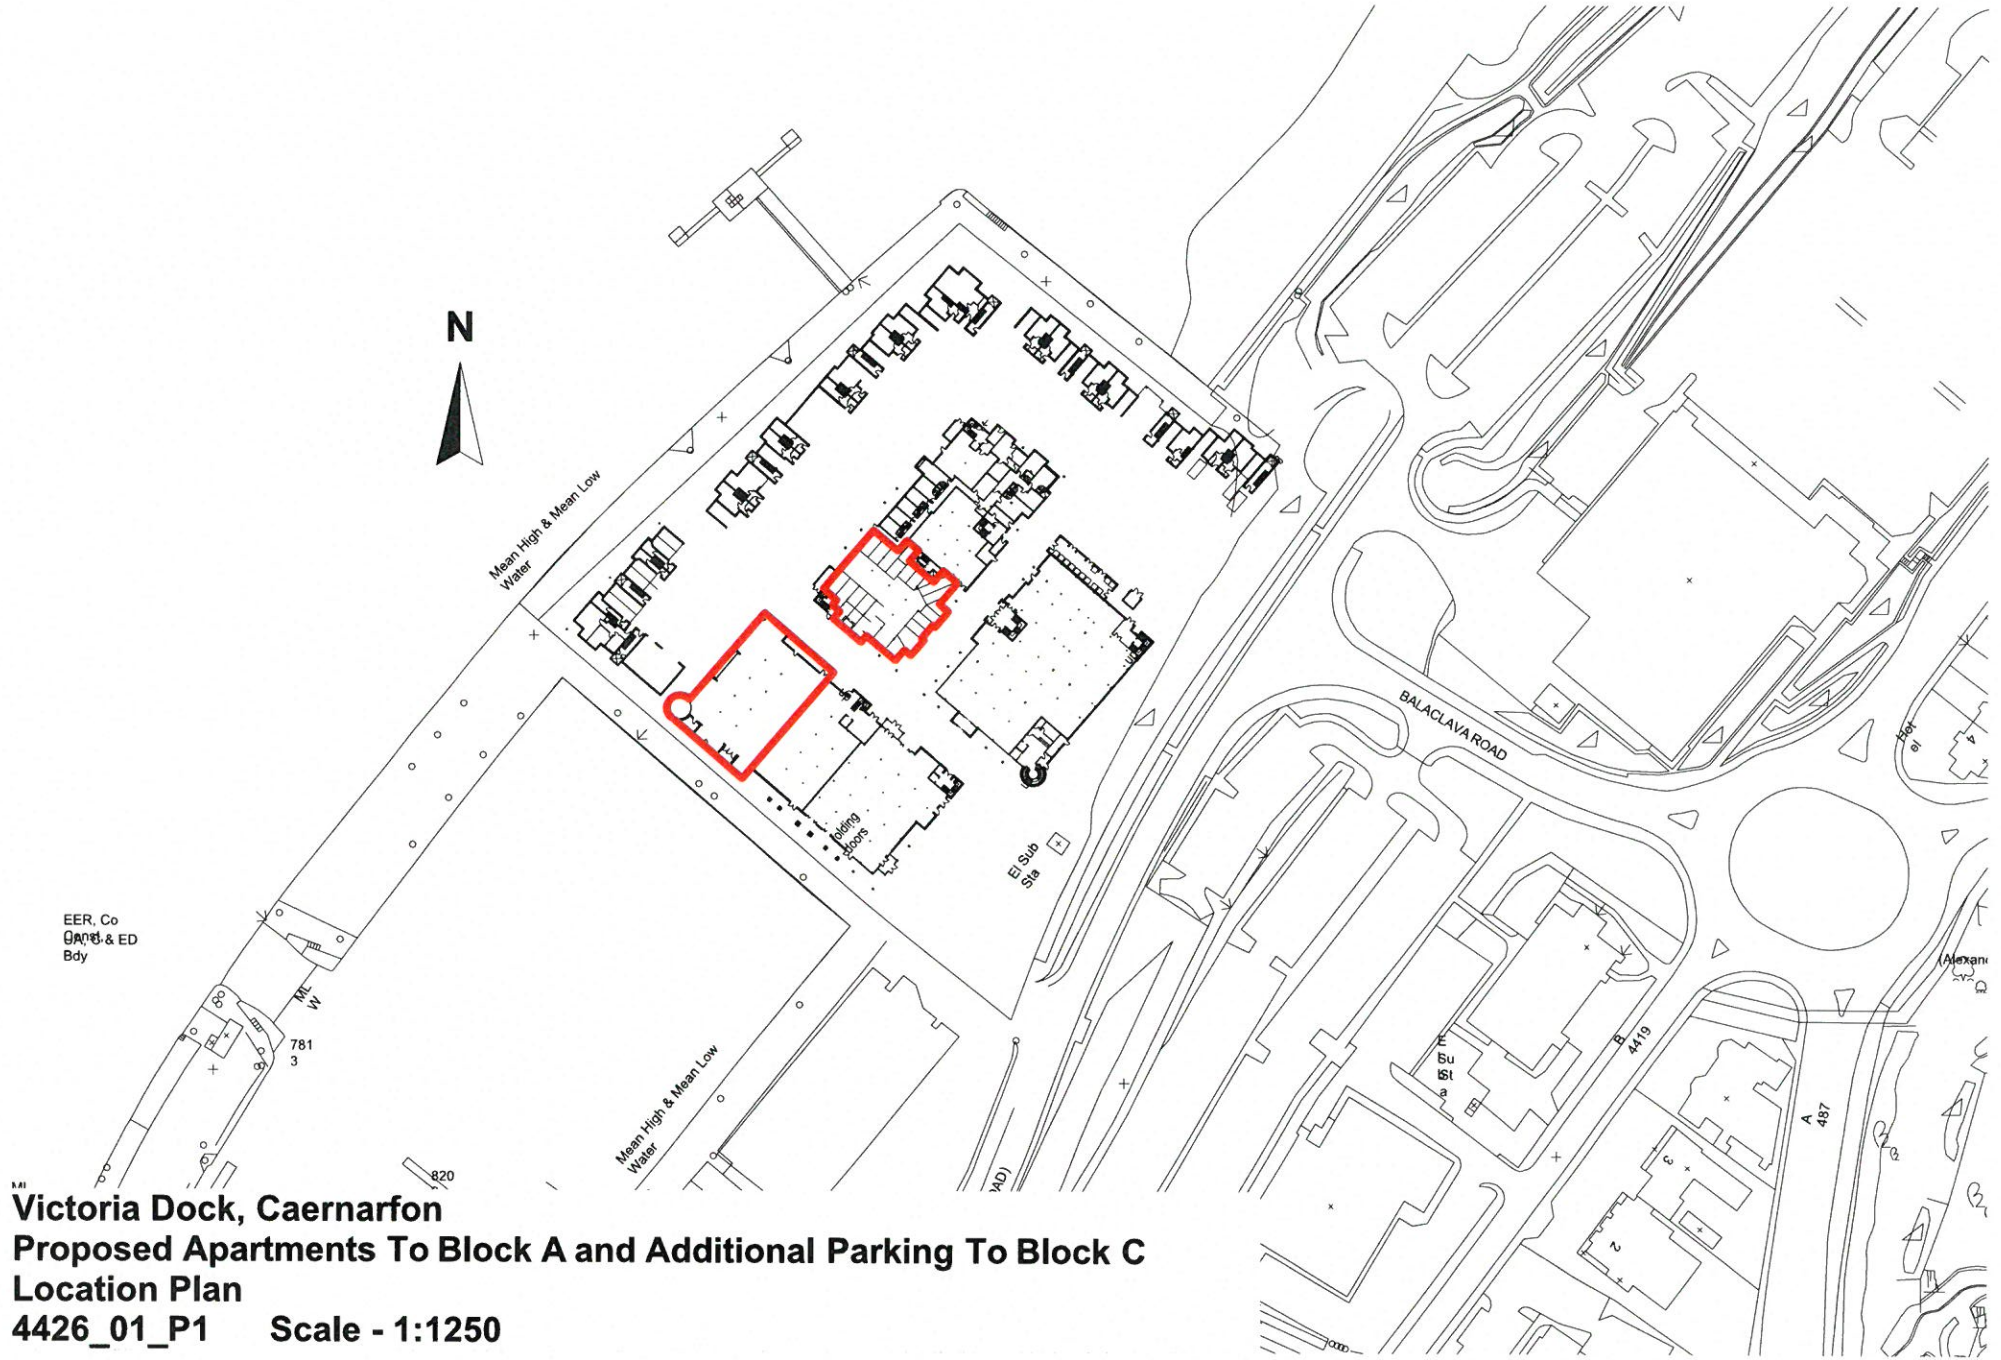

Victoria Dock, Caernarfon
Proposed Apartments To Block A and Additional Parking To Block C
Location Plan
4426_01_P1 Scale - 1:1250



- Notes**
1. ALL SITE STAFF, SUBCONTRACTORS, SUPPLIERS OR ANY OTHER PERSONS WHO REQUIRE TO REFER TO THIS DRAWING FOR REASON OF SUPPLY, CONSTRUCTION, FINISHES MUST TAKE INTO ACCOUNT THE CONSTRUCTION DESIGN & MANUFACTURE REGULATIONS AND ANY MATERIALS OR INFORMATION REFERRED TO ON THE DRAWING & CONTACT THE PROJECT MANAGER IN WRITING, WHOSE NAME WILL BE ADVISED IMMEDIATELY.
 2. ALL DIMENSIONS TO BE CHECKED ON SITE PRIOR TO COMMENCEMENT OF WORK OR CHECKED PERIODICALLY.
 3. THE DRAWING IS COPYRIGHT & SHOULD NOT BE REPRODUCED OR COPIED IN ANY MANNER WITHOUT THE WRITTEN CONSENT OF THE WORKING GROUP.
 4. THIS DRAWING IS NOT TO BE USED FOR ELECTRICAL, MECHANICAL, USE ENGINEERING INFORMATION OR ANY OTHER INFORMATION UNLESS SPECIFICALLY INDICATED ON THE DRAWING.
 5. ANY REVISIONS SHOULD BE NOTIFIED IMMEDIATELY TO THE DRAWING DESIGNER AND ALL RELEVANT INFORMATION SHOULD BE RECORDED IN THE DRAWING LOG.
 6. ANY REVISIONS SHOULD BE RECORDED IMMEDIATELY TO THE DRAWING DESIGNER AND ALL RELEVANT INFORMATION SHOULD BE RECORDED IN THE DRAWING LOG.

Drawing Name	10/09/2015
Revision	01 Date: 02


Contract
**Victoria Dock
 Caernarfon**

Site
**Site Plan
 Revised Car parking To Block C**


WATKIN JONES
 CONSTRUCTION

Unit 10, The Industrial Estate
 Bangor Gwynedd
 LL57 4JG
 Tel: 01248 342514
 Fax: 01248 352660

Scale	Date	Drawn	Checked	Drawn/Checked	Rev
1:250	15/09/15			4426_02	P1

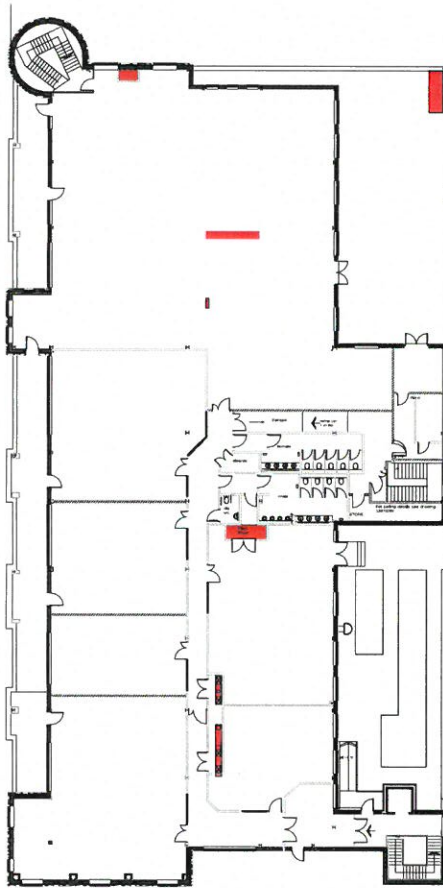

Block A
Existing Second Floor Plan

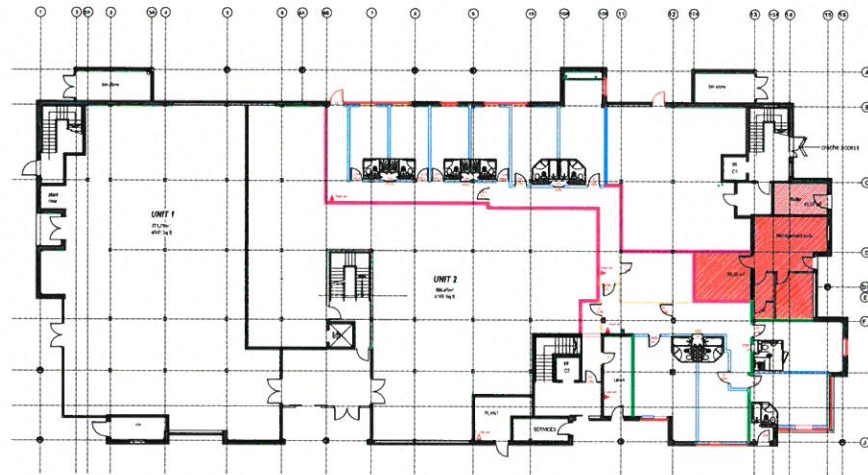

Block C
Existing Ground Floor Plan

- Notes**
1. ALL SITE STAFF, SUB-CONTRACTORS, SUPPLIERS, OR ANY OTHER PERSONS WHOSE DUTY IS REFERRED TO THIS DRAWING FOR REASON OF SUPPLY, CONTRACTING OR OTHER SERVICES, MUST ACCOUNT FOR THE CONSTRUCTION PROGRAM & ADMINISTRATION REGULATIONS AND IN ANY MATERIAL OF PARTICULARS REFERRED TO ON THE DRAWING & CONFORM TO THE PROVISIONS OF THE WATER ACTS MUST BE ADVISED IMMEDIATELY.
 2. ALL DIMENSIONS IN METRES.
 3. ALL DIMENSIONS TO BE CHECKED ON SITE PRIOR TO COMMENCEMENT OF WORK OR ORDERING MATERIALS.
 4. THE DRAWING IS COMPUTER GENERATED & NOT TO BE ALTERED, REPRODUCED OR USED IN ANY OTHER WAY OF FORM WITHOUT THE WRITTEN CONSENT OF THE WATERWORKS GROUP.
 5. DO NOT SCALE FROM THE DRAWING OR INSTRUMENTS AND USE ELECTRICAL INFORMATION USE DIMENSIONED INFORMATION ONLY. ONLY INFORMATION INCLUDED IN THE REFERRED BASED DRAWING TO BE USED.
 6. ANY DISCREPANCIES SHOULD BE REPORTED IMMEDIATELY. THE DRAWING IS TO BE USED IN CONJUNCTION WITH ALL RELEVANT CONSULTANT SPECIALIST MANUFACTURER DRAWINGS AND SPECIFICATIONS. ANY SUPPLIED INFORMATION INCORPORATED HEREIN, THE DRAWING, CANNOT BE GUARANTEED AS ACCURATE UNLESS CONFIRMED BY FIELD SURVEYOR.

planning issue		4426_03_P1	
Location	By	Date	Rev
Contract			
Victoria Dock Caernarfon			
Site			
Block A - Existing Second Floor Plan Block C - Existing Ground Floor Plan			
 WATKIN JONES CONSTRUCTION Strategic Industrial Estate Bangor Gwynedd LL57 4TH Tel: 01248 362514 Fax: 01248 352860			
Scale	Date	Drawn	Checked
1:200	Sept 15		
@A1			
		4426_03	P1




North-East elevation



South-west elevation



South-West elevation

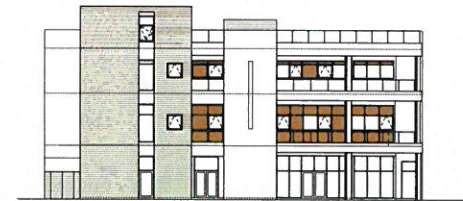

South-east elevation



North-West elevation


Block A



North-east elevation


Block C

Drawing Issue		Drawing No.	
Victoria Dock		4426_04	
Project Victoria Dock Caernarfon			
Use Block A & C - Existing Elevations			
 WATKIN JONES CONSTRUCTION <small>Urban Regeneration & Development</small> <small>George Street, Cardiff</small> <small>Cardiff, CF10 1NF</small> <small>Tel: (01248) 352514</small> <small>Fax: (01248) 352860</small>			
Scale	Date	Drawn	Check
1:200	Sept 15		
@A1			P1

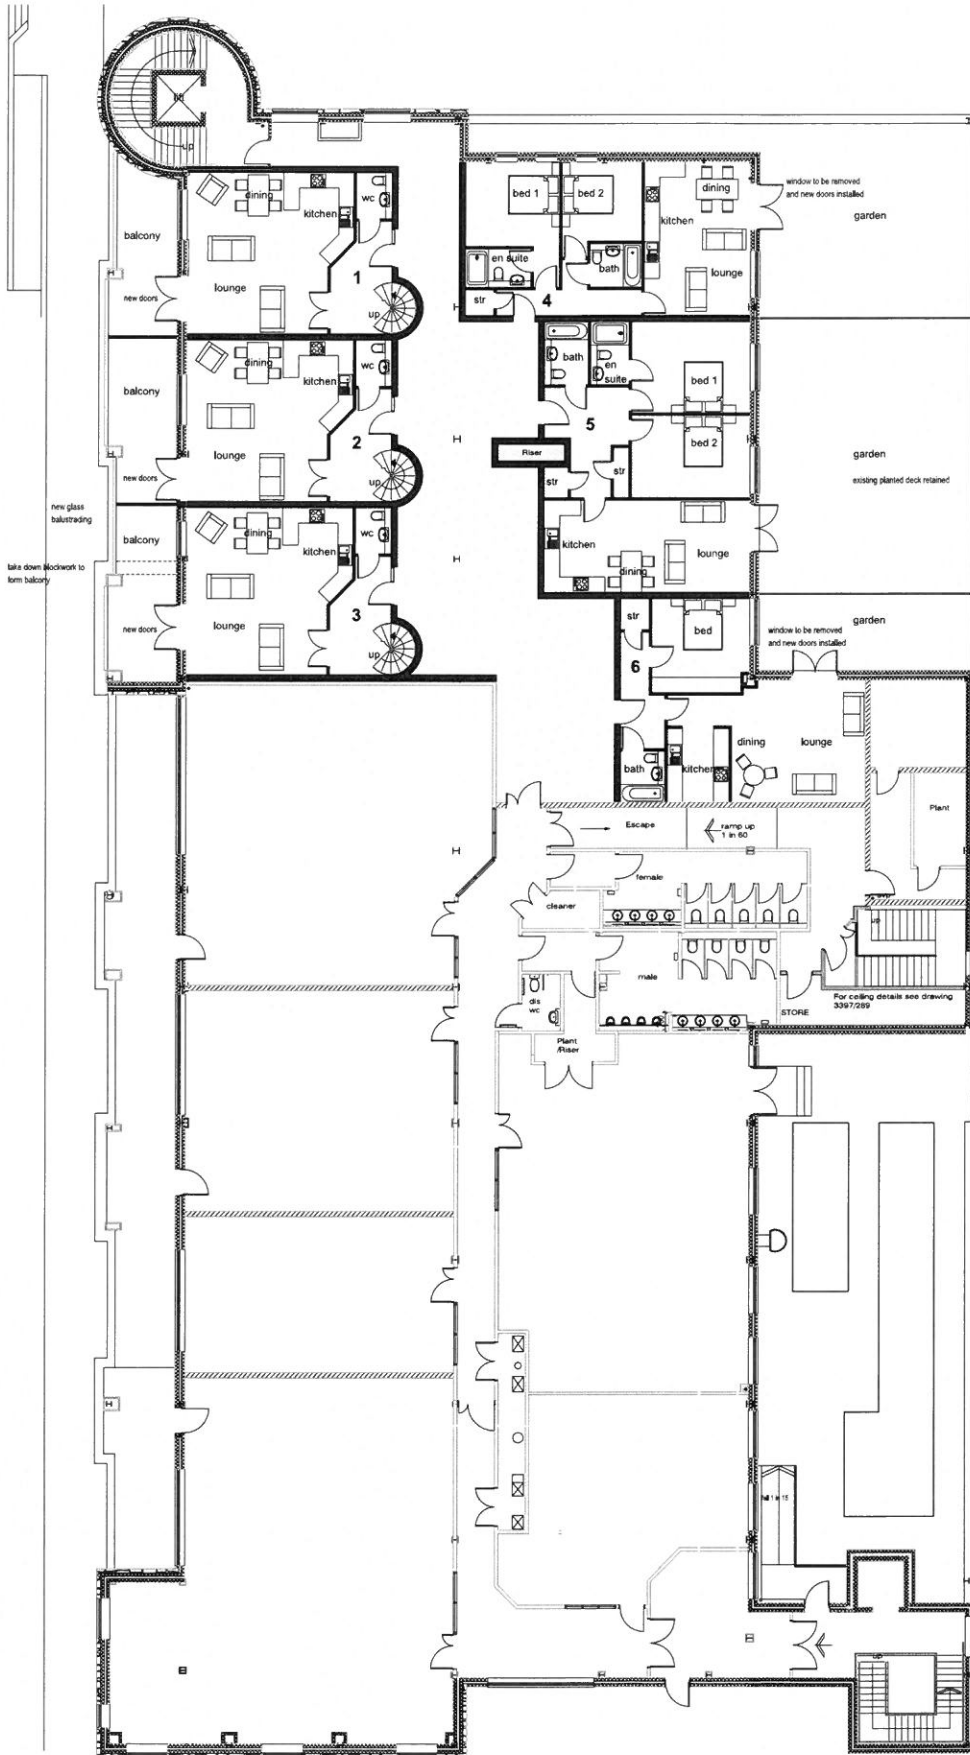

- Notes**
1. ALL SITE STAFF, SUB-CONTRACTORS, SUPPLIERS, OR ANY OTHER PERSON WHO HAS REASON TO REFER TO THE DRAWING FOR REASON OF ANY MANNER OF CONSTRUCTION OR REPAIR MUST TAKE INTO ACCOUNT THE CONSTRUCTION DESIGN & MANUFACTURE INFORMATION AND ANY OTHER INFORMATION REFERRED TO ON THIS DRAWING IS COMPARE TO THE REGULATIONS AND ANY OTHER MUST BE ADVISED IMMEDIATELY.
 2. ALL DIMENSIONS IN METRES.
 3. ALL DIMENSIONS TO BE CHECKED ON SITE BEFORE COMMENCEMENT OF WORK OR ORDERING MATERIALS.
 4. THE DRAWING IS COPYRIGHT & IS NOT TO BE ALTERED, REPRODUCED OR USED IN ANY OTHER MANNER WITHOUT THE WRITTEN CONSENT OF THE WATKIN JONES GROUP.
 5. DO NOT SCALE FROM THE DRAWING. CEILING HEIGHTS AND USE BLOCKING SHOWN WITHIN THE DRAWING ARE APPROXIMATE ONLY. INFORMATION INCLUDED IN THE REFERRED TO DRAWINGS TO BE USED.
 6. ANY DIMENSIONS SHOULD BE REPORTED IMMEDIATELY TO THE DRAWING & TO BE RE-DESIGNED WITH ALL RELEVANT CONDITIONS. DIMENSIONS SHOWN WITHIN THE DRAWING ARE APPROXIMATE ONLY. INFORMATION INCLUDED IN THE REFERRED TO DRAWINGS TO BE USED.

Identity Issue	04/09/15/11
Contract	Victoria Dock Caernarfon
Block A Proposed Second Floor Plan	
Watkin Jones Construction Watkin Jones Construction Ltd Bangor Gwynedd LL5 4TW Tel: (01248) 342514 Fax: (01748) 357860	
Scale	1:100
Date	Sept 15
Room	4426_05
Sheet No.	P1

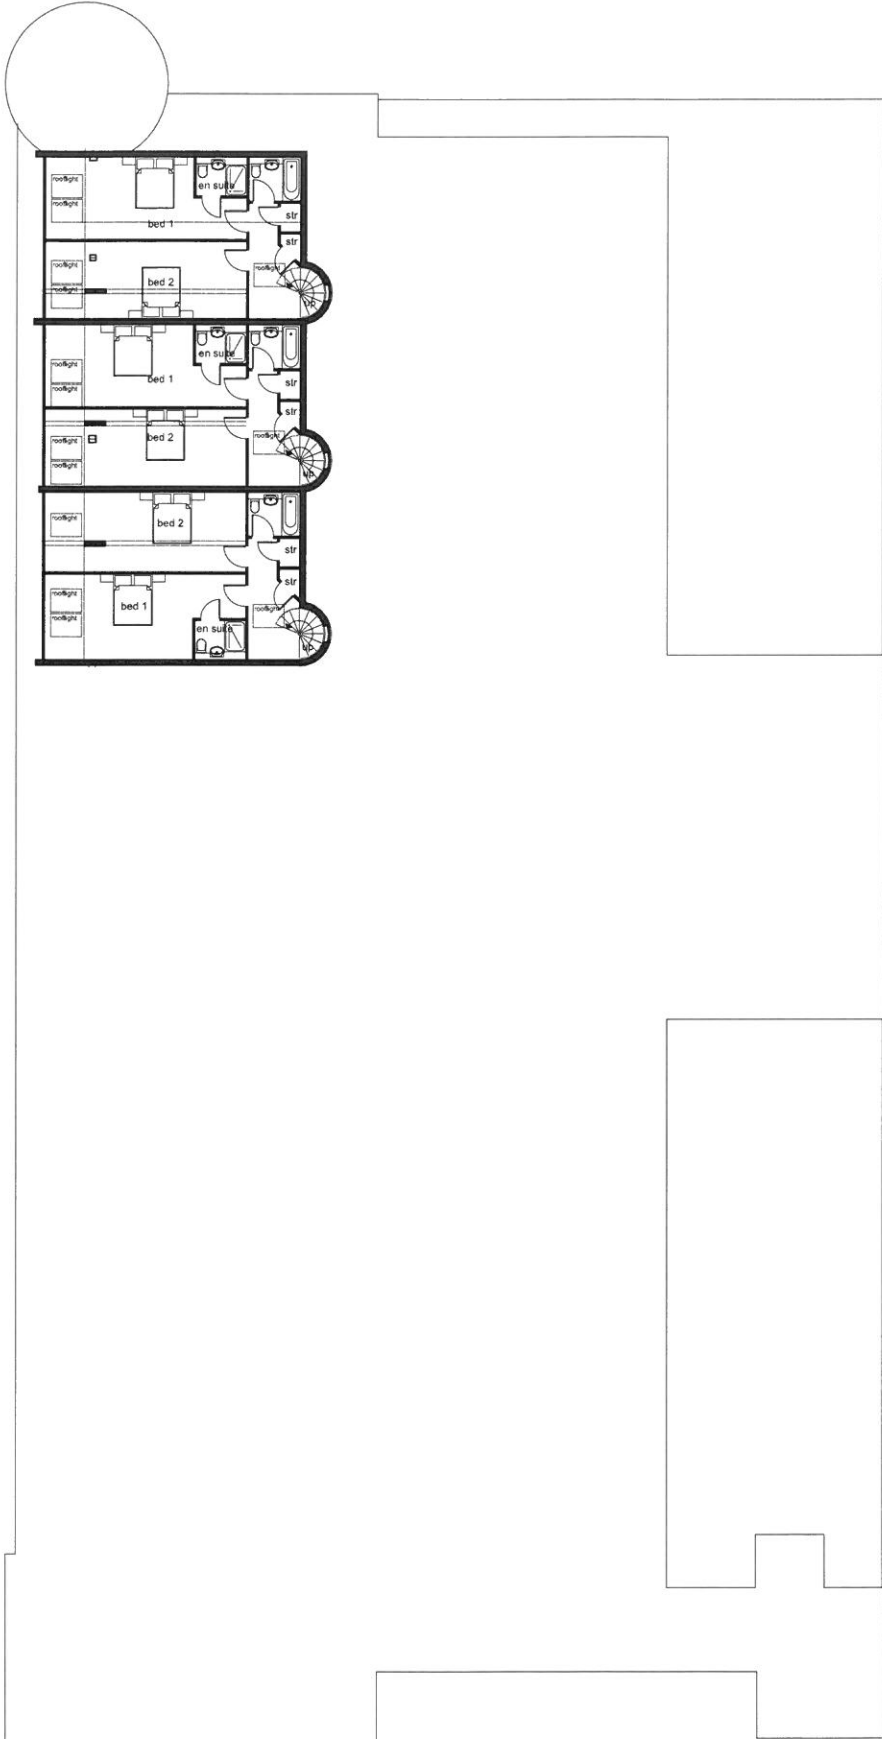

Notes

1. ALL SITE STAFF, SUB-CONTRACTORS, SUPPLIERS OR ANY OTHER PERSON WHOSE REASON TO REFER TO THE DRAWING FOR REASON OF IMPURE CONSTRUCTION OR REASON OF TAKE INTO ACCOUNT THE CONSTRUCTION DESIGN IS HAVING CONSTRUCTION REASONABLE AND AWARE OF ANY INFORMATION REFERRED TO ON THE DRAWING IS CONTRARY TO THESE REGULATIONS AND SHOULD BE ADVISED IMMEDIATELY.
2. ALL DIMENSIONS IN METRES.
3. ALL DIMENSIONS TO BE CHECKED ON SITE PRIOR TO COMMENCEMENT OF WORK OR BEFORE FINISHING WORKS. REPRODUCTION OF THIS DRAWING IN ANY FORM OR BY ANY MEANS WITHOUT THE WRITTEN CONSENT OF THE AUTHOR IS PROHIBITED.
4. THE DRAWING IS COPYRIGHT AND IS NOT TO BE ALTERED, REPRODUCED OR USED IN ANY OTHER WAY OR FORM WITHOUT THE WRITTEN CONSENT OF THE AUTHOR.
5. DO NOT SCALE FROM THE DRAWING. OR INTERPOLATE AND USE ELECTRONIC INSTRUMENTS. ALL DIMENSIONS INFORMATION ONLY INFORMATION INCLUDED IN THE DRAWING IS TO BE USED.
6. ANY DESIGN WORK SHOULD BE REPORTED IMMEDIATELY TO THE DRAWING DESIGNER IN CONNECTION WITH ALL RELEVANT CODES AND REGULATIONS. ANY INFORMATION NOT INCLUDED IN THE DRAWING CANNOT BE GUARANTEED AS ACCURATE UNLESS CONFIRMED BY FIELD SURVEY.

Drawing Issue: [040913] P1
 Revision: [040913] P1


Contract:
**Victoria Dock
 Caernarfon**

Title:
**Block A
 Proposed Third Floor Plan**

WATKIN JONES
 CONSTRUCTION

Wardleigo Industrial Estate
 Bangor Gwynedd
 LL57 4TH
 Tel: (01248) 342514
 Fax: (01248) 353860

Scale: 1:100
 Date: Sept 15
 Paper: 4426_06
 Page: P1

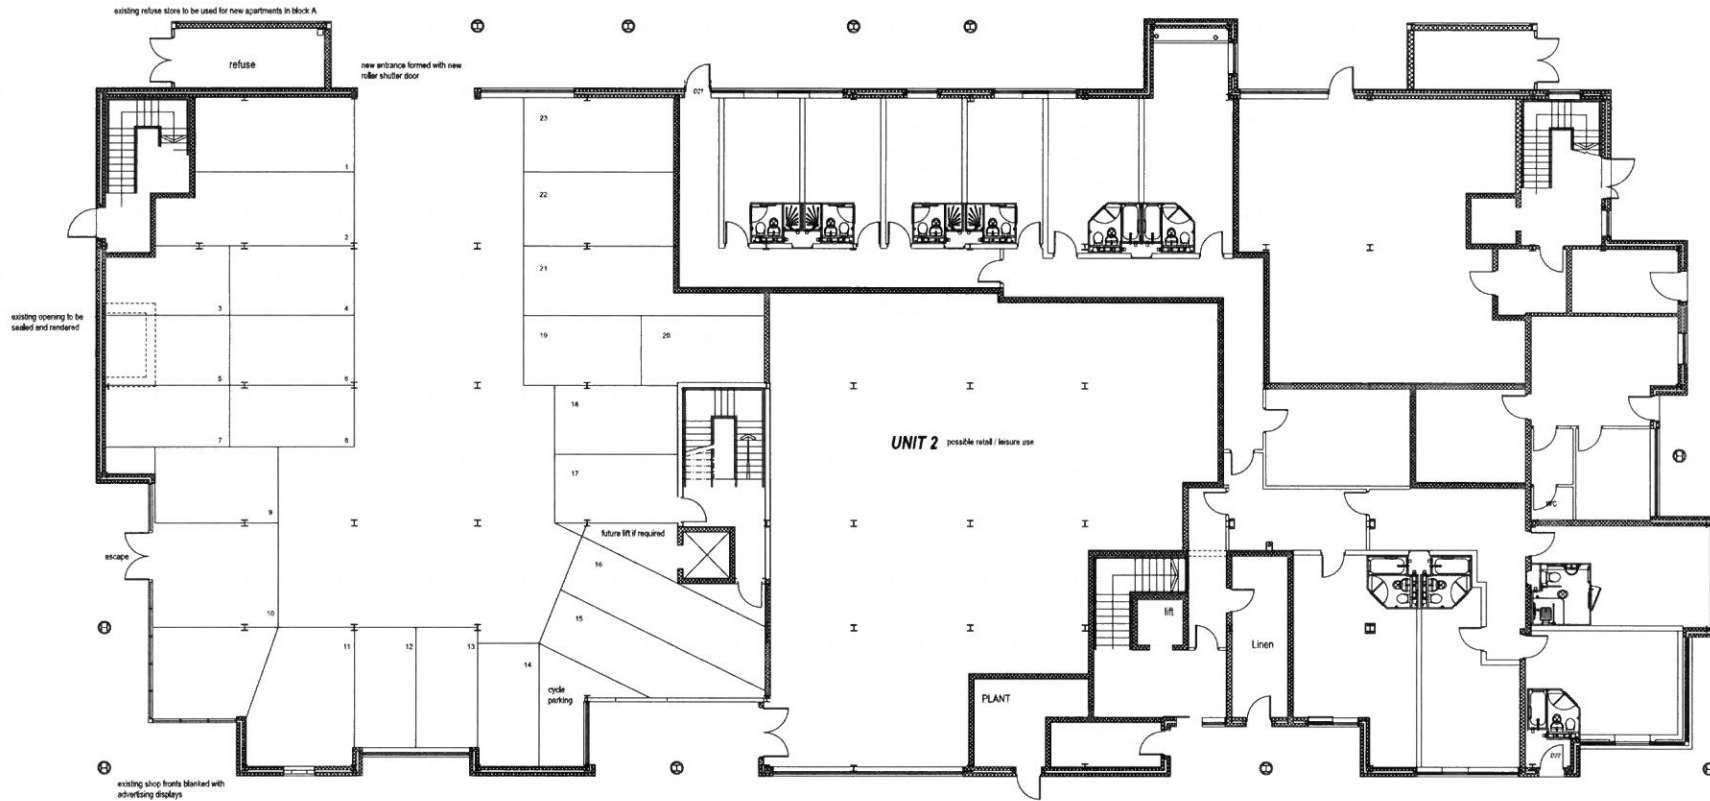

- Notes**
1. ALL SITE STAFF SUBCONTRACTORS, SUPPLIERS OR ANY OTHER PERSON WHO HAS REASON TO REFER TO THIS DRAWING FOR REASON OF SUPPLY, CONTRACT OR OTHERWISE MUST TAKE INTO ACCOUNT THE CONTRACTOR'S DESIGN & MANUFACTURE REGULATIONS AND ANY MATERIAL OR METHOD AS REFERRED TO IN THE DRAWING IS CONTRARY TO THEM PROVIDED IN ANY CASES MUST BE ADVISED IMMEDIATELY.
 2. ALL DIMENSIONS IN METRES.
 3. ALL DIMENSIONS TO BE CHECKED ON SITE PRIOR TO COMMENCEMENT OF WORK OR OTHERWISE AS APPROPRIATE.
 4. THE DRAWING IS COMPLETE & NOT TO BE ALTERED, REPRODUCED OR USED IN ANY OTHER WAY OF FORM WITHOUT THE WRITTEN CONSENT OF THE DRAWING GROUP.
 5. DO NOT SCALE FROM THE DRAWING OR INTERPOLATE AND USE ELECTRICAL INFORMATION, USE DIMENSIONS INFORMATION ONLY. ONLY INFORMATION INDICATED BY THE REGISTERED DRAWING TO BE USED.
 6. ANY REQUIREMENTS SHOULD BE REPORTED IMMEDIATELY TO THE ENGINEER TO BE KEPT IN CONJUNCTION WITH ALL RELEVANT CONSULTANT, OFFICIAL MANUFACTURER DRAWINGS AND ANY LIMITED DESIGN INFORMATION. CONSULTANTS' DRAWINGS AND ANY LIMITED DESIGN INFORMATION, CONSULTANTS' DRAWINGS, CLARIFIED BY GUARANTEE AS ACCURATE AND COMBINED BY THE ENGINEER.

Drawing Name		[DRAWING TITLE]	
Revision		By	Date
Contract			
Victoria Dock Caernarfon			
Site			
Block C Proposed Ground Floor Plan			
<small>Warrington Industrial Estate Borogate, Cheshire LL50 4PH Tel: (01246) 342514 Fax: (01246) 352860</small>			
Scale	Date	Project	Sheet No.
1:100	Sept 15 2007	4426_07	P1



North-East elevation



South-west elevation



South-West elevation



South-east elevation




North-West elevation

Block A



North-east elevation

Block C

Planning Issue		16/09/15 (P1)	
Elevation		By: [Name] / [Date]	
Contract			
Victoria Dock Caernarfon			
Site			
Block A & C - Proposed Elevations			
 WATKIN JONES CONSTRUCTION Llanrhaga Industrial Estate Bangor Gwynedd LL57 4YH Tel: 01248 362514 Fax: 01248 352860			
Scale	Date	Drawn	Checked
1:200	Sept 15	[Name]	[Name]
@A1			4426_08
			P1