


# **C20/0533/35/LL**

**Newid defnydd tir ar gyfer lleoli 42 carafan teithiol ynghyd a chreu ffordd mynediad gysylltiol, tirlunio a chodi bloc toiledau.**

**Change of use of land for the siting of 42 touring caravans together with the formation of associated access roads, landscaping and the erection of a toilet block.**

**Eisteddfa Caravan And Camping Site, Pentrefelin,  
Gwynedd, LL52 0PT**

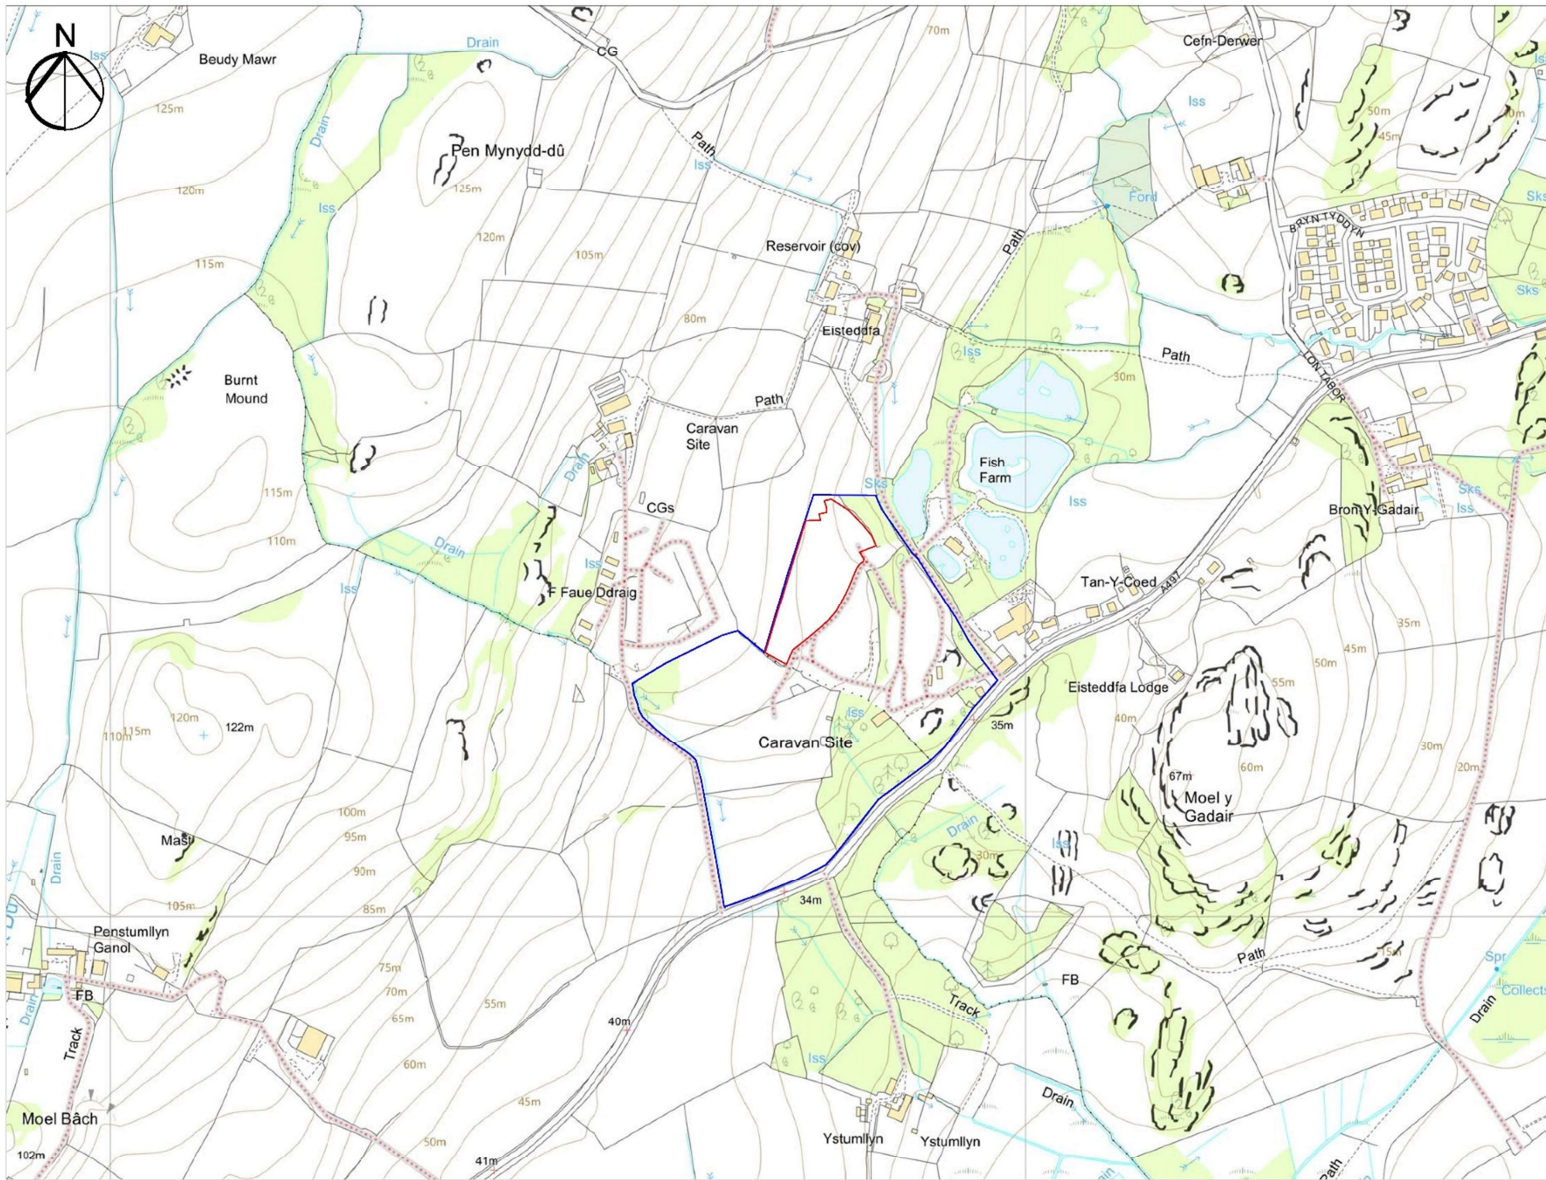

**DISCLAIMER:**  
 Any discrepancy found to be referred back to the consultant before work is executed. All dimensions to be checked on site. This drawing is the copyright of Sian Griffiths and must not be copied in whole or in part without prior written permission.

**Key:**  
 Existing Land Ownership Boundary  
 Proposed Application Boundary

-	SG	22.05.2020
DRAFT - for comment	SG	05.08.2019
Issue	Drawn	Date



**Sian Griffiths** Landscape Architect ORA  
 201111 Farm, Sully's Cross, Criccieth, Gwynedd  
 email: [sian@siangriffiths.co.uk](mailto:sian@siangriffiths.co.uk) mobile: 07718 439546 office: 01690 710151  
[www.SianGriffiths-LandscapeArchitect.co.uk](http://www.SianGriffiths-LandscapeArchitect.co.uk)

**Client:**  
 Mr. & Mrs. Leech

**Scheme:**  
 Eisteddfa Caravan & Camping Park  
 Pentrefelin, Criccieth

**Drawing Title:**  
 Proposed Site Location Plan

**Scale @ A3:**  
 1:5000

**Drawing No:**  
 2019045/SLP/01



© Copyright Sian Griffiths





**DISCLAIMER:**  
 Any discrepancy found to be referred back to the consultant before work is issued. All dimensions to be checked on site. This drawing is the copyright of Sian Griffiths and must not be copied in whole or in part without prior written permission.

Key:

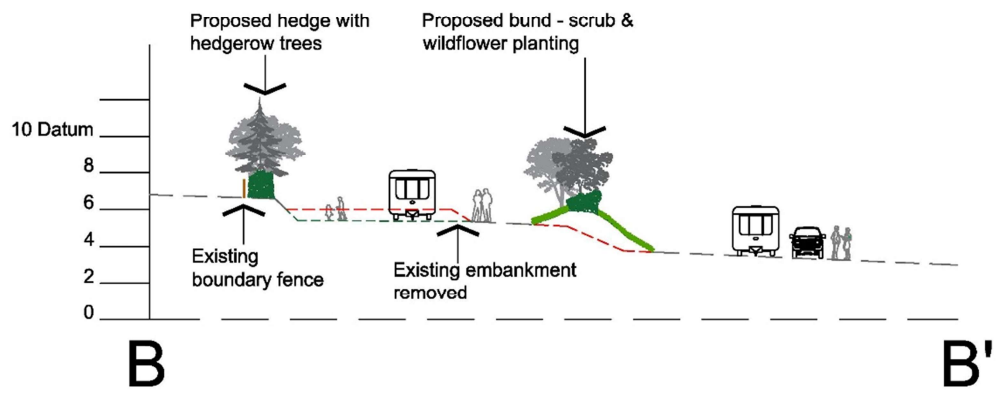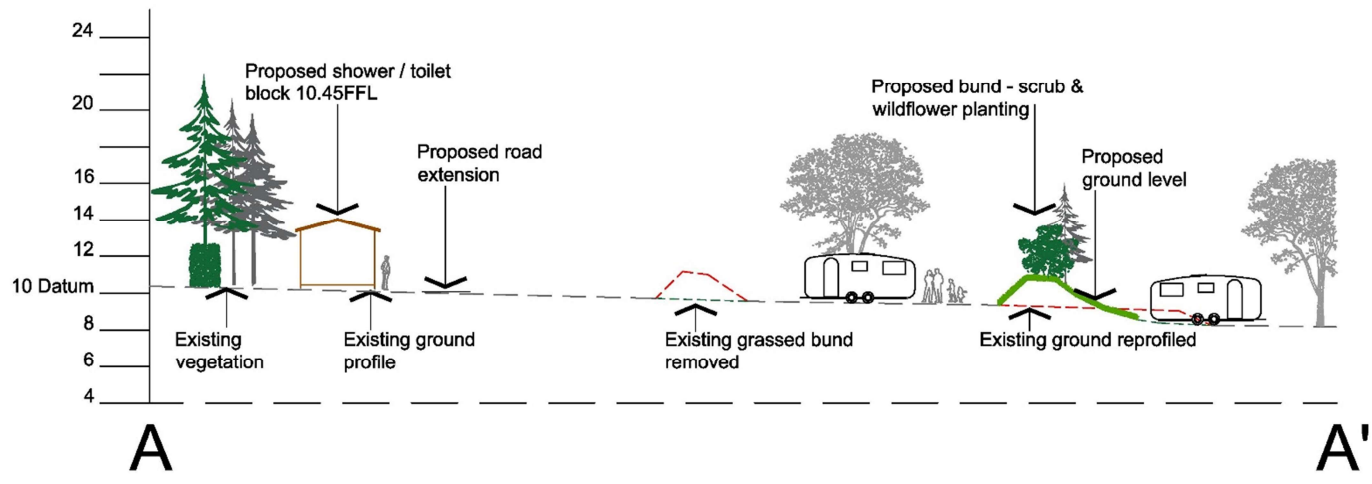

issued	SG	22.05.2020
drawn		

**Sian Griffiths** | Landscape Architect ova  
 Sian Griffiths, Welsh Cymdeithas Cymru Cymru  
 email: sian@siangriffiths.wales mobile: 07718 439646 office: 01690 710151  
 www.SianGriffiths-LandscapeArchitect.co.uk

Client:  
 Mr. & Mrs. Leech

Scheme:  
 Eisteddfa Caravan  
 & Camping Park  
 Pentrefelin, Criccieth

Drawing Title:  
 Indicative Cross Sections

Scale @ A3: 1:250

Drawing No:  
 2019045/CS/01

© Copyright Sian Griffiths

































**EISTEDDEA**  
MAES GWERSYLLA  
& CHARAFANAU  
CARAVAN &  
CAMPING SITE  
**PRE-BOOKED UNITS  
ONLY ON CAMPSITE**

**PYSGOTA  
EISTEDDEA  
FISHERY  
&  
CAFE**

Red van with yellow and white diagonal stripes on the rear. License plate: **WNP 240**



