
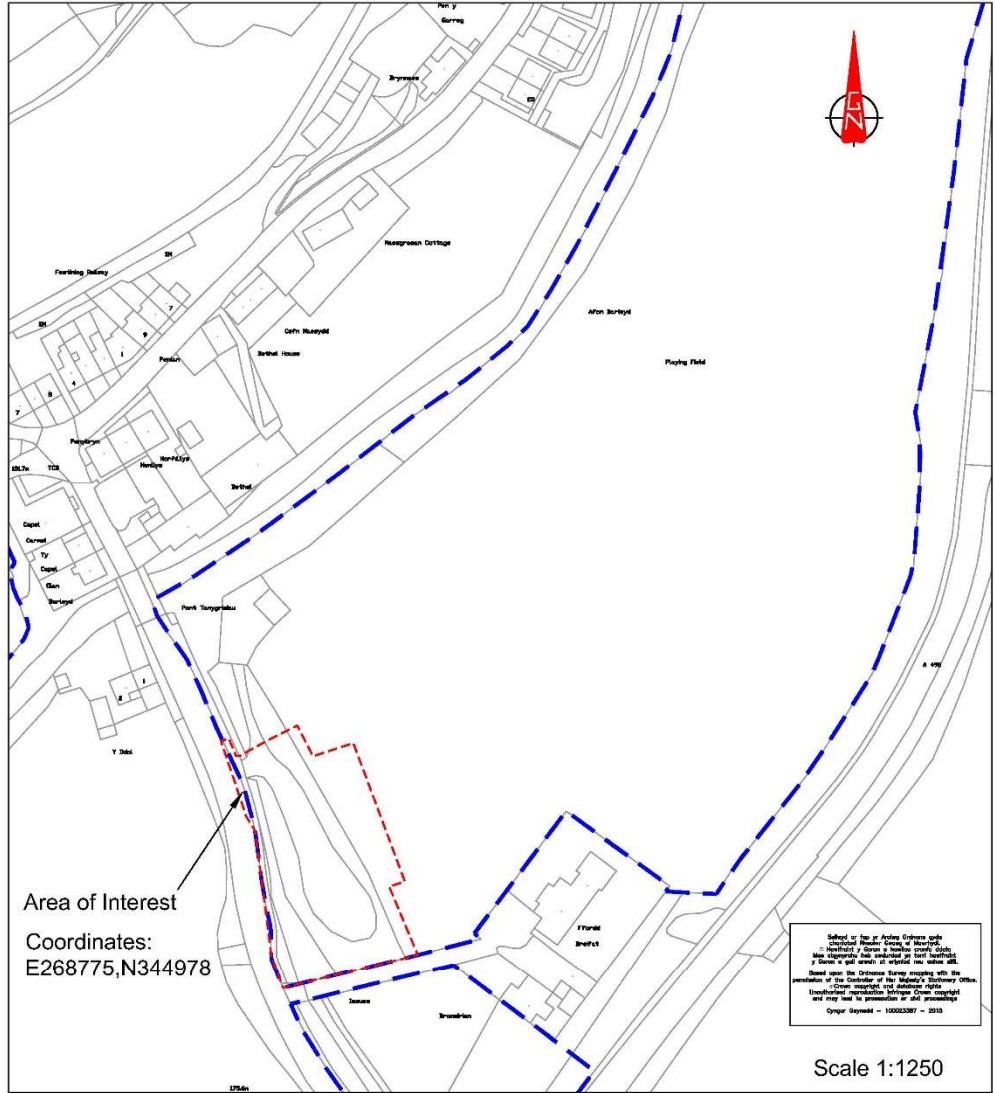
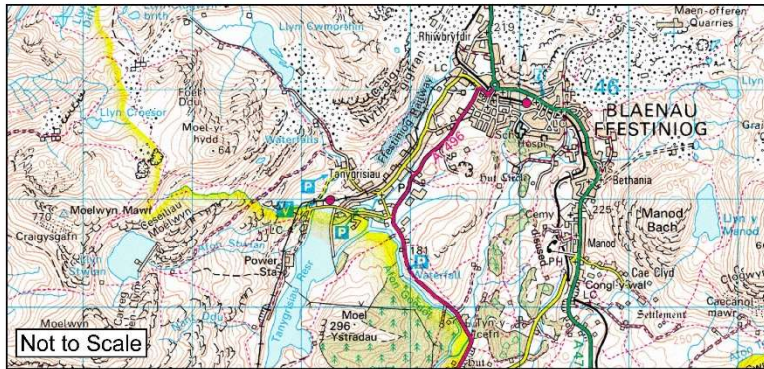


C21/0257/03/LL

Newid defnydd maes parcio presennol yn depo bws

Change of use or existing car park into bus depot

**Maes parcio / Existing Car Park along class 3 Road to
Tanygrisiau**

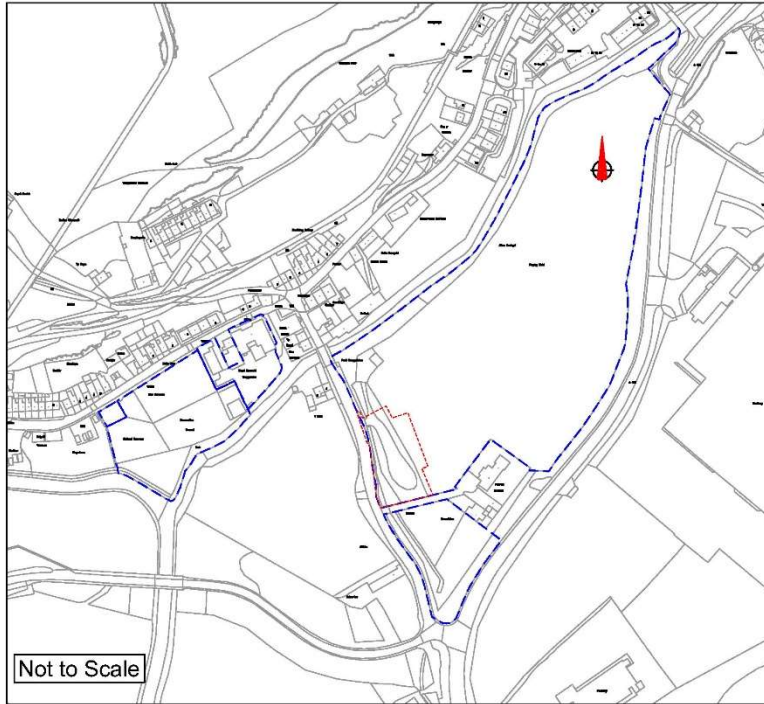

CYNLLUN / SCHEME :

EV Bus Charging Infrastructure

TEITL LLUNIAD / DRAWING TITLE :

Location Plan

DARLLINWYD GAN : J.Humphreys

DRAWN BY :

DYDDIAD DARLLINWYD : 01/03/21

DATE DRAWN :

GWIRIWIYD GAN : D.R.Parry

CHECKED BY :

DYDDIAD GWIRIWIYD : 01/03/21

DATE CHECKED :

Taflen

Sheet

GRADDYFYDD :

SCALES :

Rhif Lluniad

Drawing No.


7573/LP/100


CYMI
REV





June 10, 2021

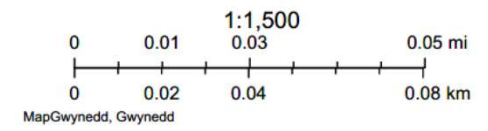

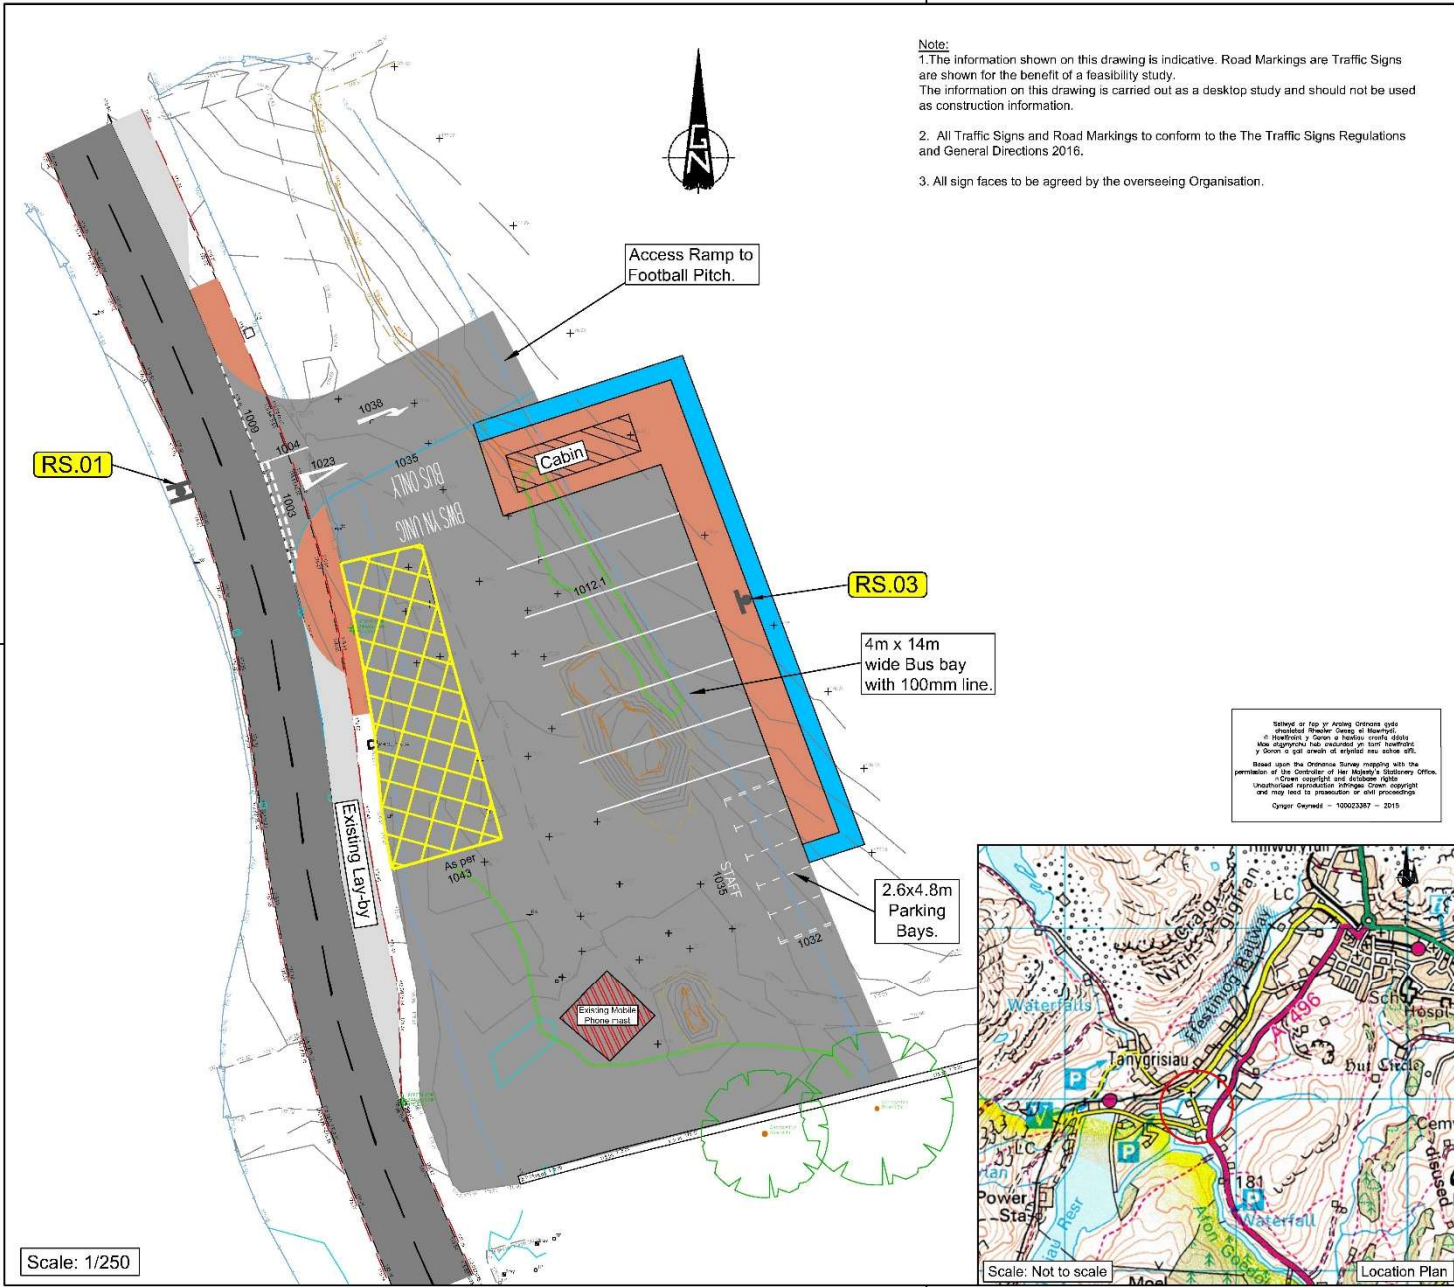

- Note:**
1. The information shown on this drawing is indicative. Road Markings are Traffic Signs are shown for the benefit of a feasibility study. The information on this drawing is carried out as a desktop study and should not be used as construction information.
 2. All Traffic Signs and Road Markings to conform to the The Traffic Signs Regulations and General Directions 2016.
 3. All sign faces to be agreed by the overseeing Organisation.


RS.03

4m x 14m wide Bus bay with 100mm line.

2.6x4.8m Parking Bays.

Balloddiad o fapiau Arwyddwrdd ynghyd â ddiwylliant Rheolwr Cymryd a Rheolwrdd o'r Heolwyrdd y Gwyl a'r Heolwyrdd (Gwyl a'r Heolwyrdd). Mae'r ddiwylliant hon yn cael ei rheolwyrdd y Gwyl a'r Heolwyrdd a'r Heolwyrdd.


Based upon the Ordnance Survey mapping with the permission of the Controller of Her Majesty's Stationery Office. © Crown copyright and database rights. Unauthorised reproduction infringes Crown copyright and may lead to prosecution or civil proceedings. © 2015 Ordnance Survey. 100023387 - 2015

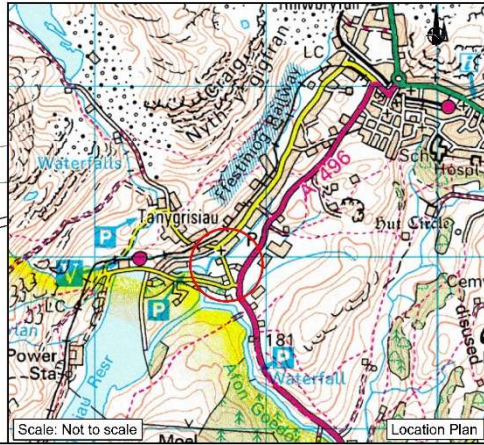


RS.01 (2 No. erected back to back)



RS.02

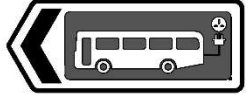

RS.03

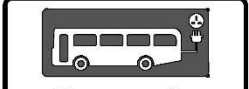

- Proposed Road Markings
- Existing Road Markings

SYD	N. EVIADDAU	CAN ELECTRO BUS RECHARGING POINTS
142	MODUR EOLIS	

YGC


GWYNNEDD COUNCIL

CYNLLUN / SCHEME :
EV Bus Charging Infrastructure

TEITL LLUNIAD / DRAWING TITLE :
**Tan Y Grisiau
OPTION 1**

DARLLUNWYD CAN : DRAWN BY : ILT	DYDDIAD DARLLUNWYD : DATE DRAWN : Feb 2021
DWIRWYD CAN : CHECKED BY : J.Humphreys	DYDDIAD DWIRWYD : DATE CHECKED : Feb 2021
Tafel: Sheet: 1 of 1	GRADDFREYDD : SCALES: 1:250@A2

Rhif Lluniad Drawing No. **7573/RM/102**


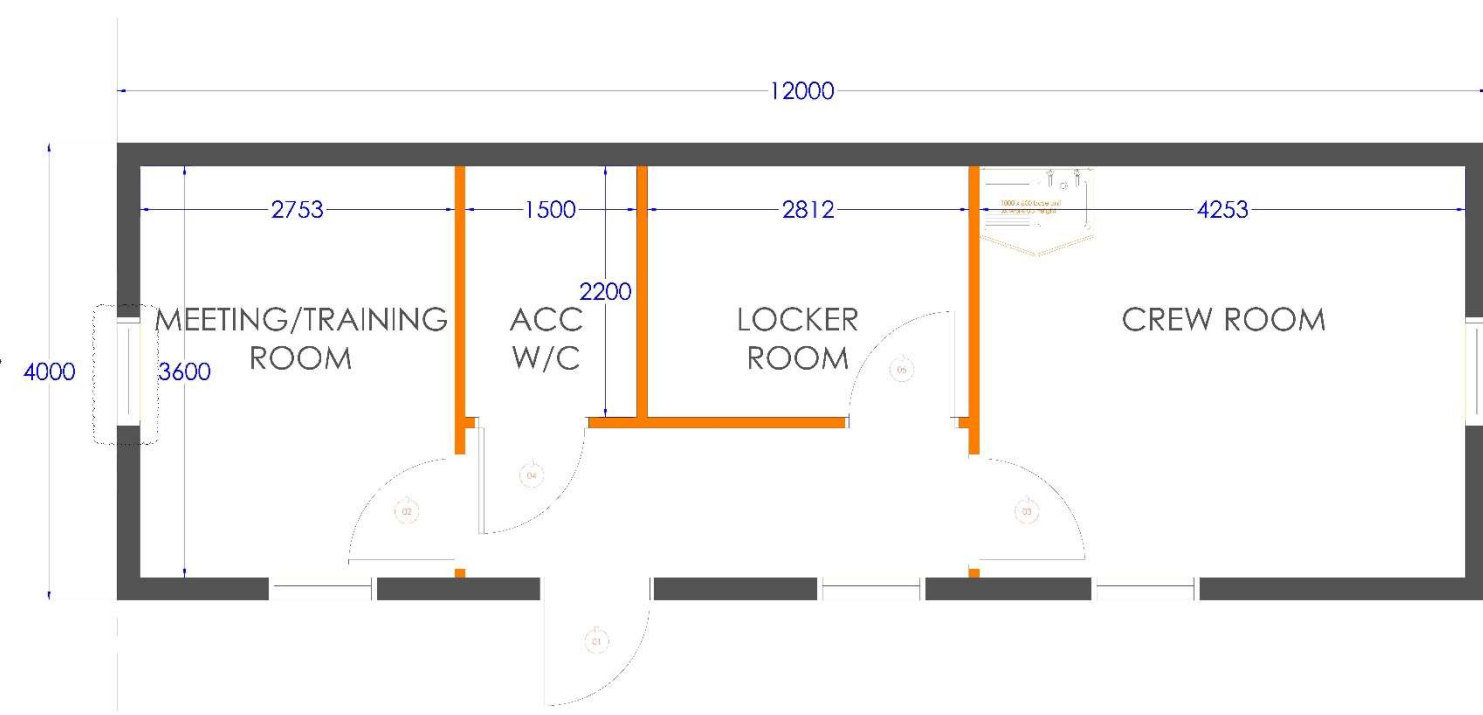


Rev	Description	Date
A	TBC room to be installed	15/03/2021

Client, Transport for Wales
Contract number, TBC

DOOR SCHEDULE

Door Number	Door Type	Door Colour	Frame Colour	Frame Depth	W/D	HGT	THK	SW	Glazing	Glazing Type	Hinge	Latch	Indicator Bolt	Cylinder Lock	Disables Filling	Door Detail	Door Furniture	Panic Bolt	Fire Rated	Panel	Door Signs	Key Number
1	W	101	101	101	40	2107	101	40	0	0	0	0	0	0	0	0	0	0	0	0	0	0
2	W	101	101	101	40	2107	101	40	0	0	0	0	0	0	0	0	0	0	0	0	0	0
3	W	101	101	101	40	2107	101	40	0	0	0	0	0	0	0	0	0	0	0	0	0	0
4	W	101	101	101	40	2107	101	40	0	0	0	0	0	0	0	0	0	0	0	0	0	0
5	W	101	101	101	40	2107	101	40	0	0	0	0	0	0	0	0	0	0	0	0	0	0

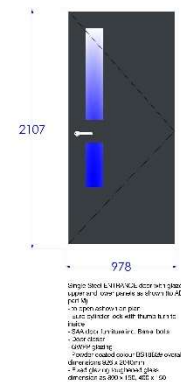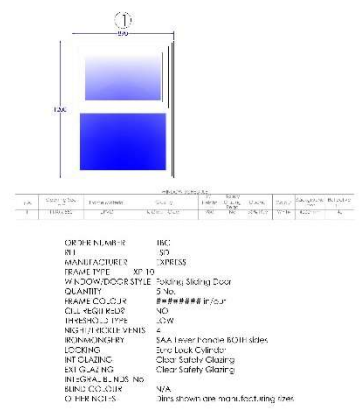

DOOR NUMBER: 101
RIT: 101
RAM/A: 101
FRAME TYPE: XP 10
W/D: 40
HGT: 2107
THK: 101
SW: 0
GLAZING: 0
HINGE: 0
LOCKING: 0
INT CLASING: 0
EXT CLASING: 0
INT GRAB: 0
EXT GRAB: 0
INT LATCH: 0
EXT LATCH: 0
INT CYLINDER: 0
EXT CYLINDER: 0
INT FIRE RATED: 0
EXT FIRE RATED: 0
INT PANEL: 0
EXT PANEL: 0
INT SIGN: 0
EXT SIGN: 0
INT KEY: 0
EXT KEY: 0

Single glass LHM/A...
 101
 2107
 978

PROJECT: Blaenau Ffestiniog Crew Room
 TITLE: GA Plans
 CLIENT: Transport for Wales
 DRAWN BY: MAS
 CHECKED BY: CHK
 DATE: 01/03/2021
 PROJECT NUMBER: 101
 DRAWING NUMBER: TBC-ELT-00-00-DR-A-1000
 STATUS: I
 Approved: [Signature]




RAL 7016



Tanalised Timber
External Cladding

Colour Keys

1. TANALISED TIMBER EXTERNAL CLADDING
2. POWDERCOATED STEEL DOORS
3. 50% TOV WINDOW
4. COMBINED FIXED/OPENING WINDOW (Colour:TBC)
5. BLACK EPDM ROOF MEMBRANE
6. BLACK PVC RAINWATER GOODS
7. PLASTISOL EAVES (COLOUR RAL7016)

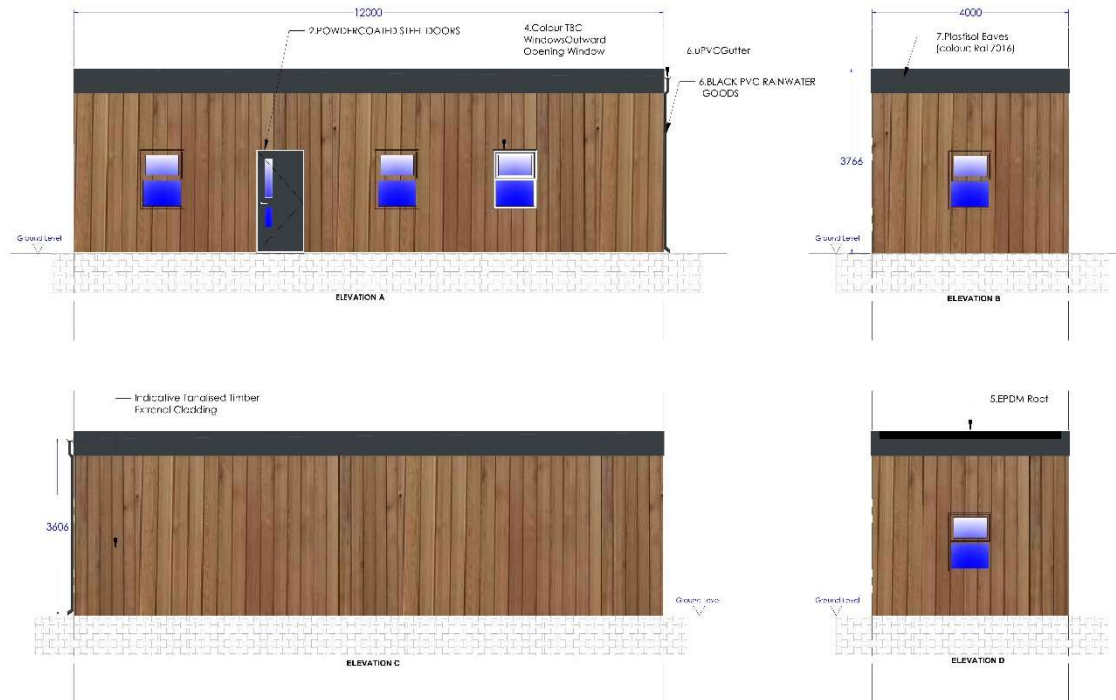

Unit 11, Watlyn
Cwmwys, Wrexham, UK
LL11 2JH, UK
Tel: 01248 877222 Fax: 01248 877229
www.elitesystems.co.uk

Rev	Description	Date

PROJECT		
Blaunau Ffestiniog Crew Room		
TITLE		
Elevations Timber Cladded Finish		
CLIENT		
Transport for Wales		
DRAWN BY	CHECKED BY	DATE
NAS	CHK	23/01/2021
SCALE IS A 1	PROJECT NUMBER	
1:20	TBC	
DRAWING NUMBER		REV
TBC-ELT-00-00-DR-A-2000		
STATUS		
1		
Approved	Prepared	Checked











