

- Additional Plots to Existing Caravan Site -

- **Tyn-y-Cae** -

- Nefyn, Gwynedd -

- **Site Location Plan** -

SCALE 1:1250@A3




- Additional Plots to Existing Caravan Site -

- Tyn-y-Cae -

- Nefyn, Gwynedd -

- Existing Site Layout -

SCALE 1:500@A3

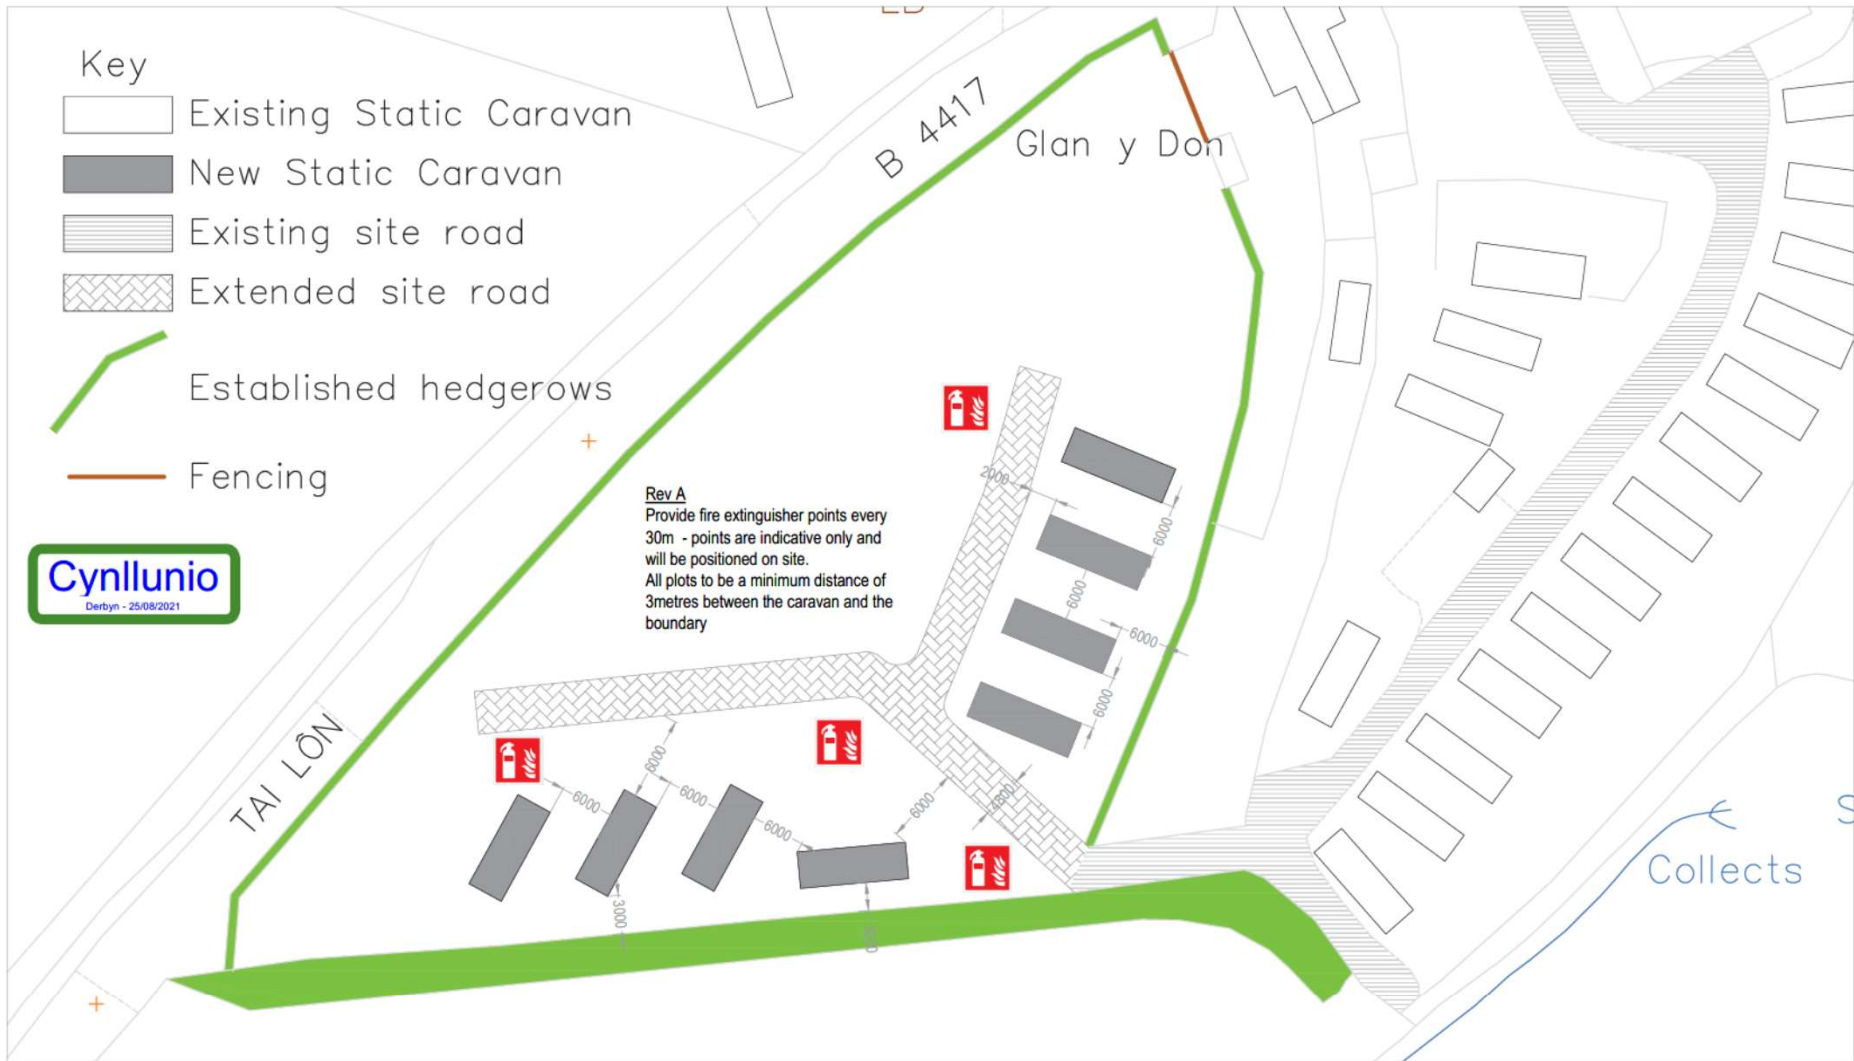

Key

- Existing Static Caravan
- New Static Caravan
- Existing site road
- Extended site road
- Established hedgerows
- Fencing



Rev A
 Provide fire extinguisher points every 30m - points are indicative only and will be positioned on site.
 All plots to be a minimum distance of 3metres between the caravan and the boundary

Cynllun Diwygiedig
Amended Plan

- Additional Plots to Existing Caravan Site -
- Tyn-y-Cae -
- Nefyn, Gwynedd -
- Proposed Site Layout -

SCALE 1:500@A3

REV A

