


**Cynllunio**  
Deddf 12.03.24

**Cynllun Diwygiedig**  
*Amended Plan*


PROPOSED NEW DWELLING at 1877 CAPEL,  
RHOSLAN, PWLLHELI, GWYNEDD LL52 0NW  
for Mr. C. S. EDWARDS-HUGHES  
LOCATION PLAN.

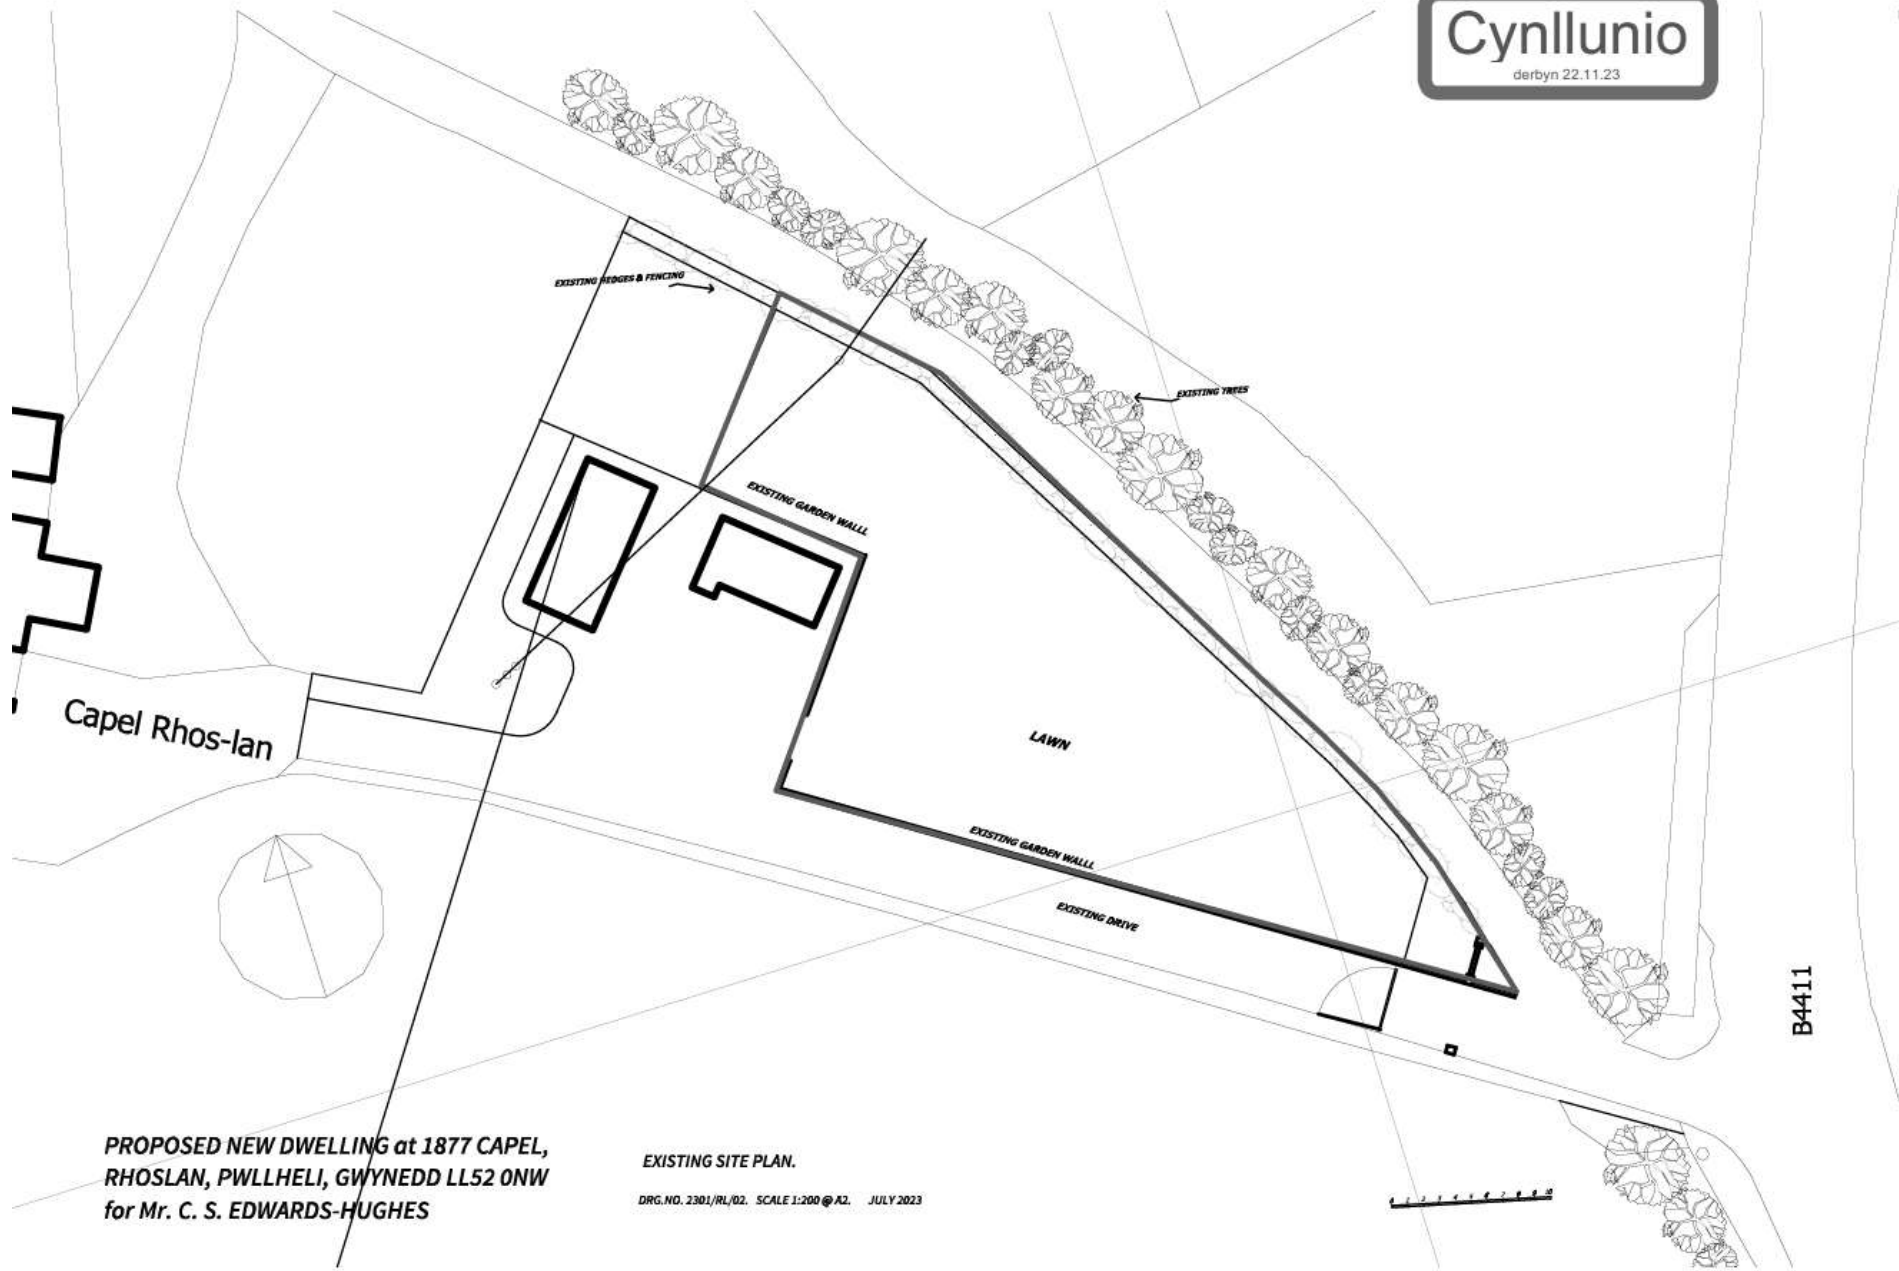

B4411

**PROPOSED NEW DWELLING at 1877 CAPEL,  
RHOSLAN, PWLLHELI, GWYNEDD LL52 0NW  
for Mr. C. S. EDWARDS-HUGHES**

**EXISTING SITE PLAN.**  
DRG. NO. 2301/RL/02. SCALE 1:200 @ A2. JULY 2023

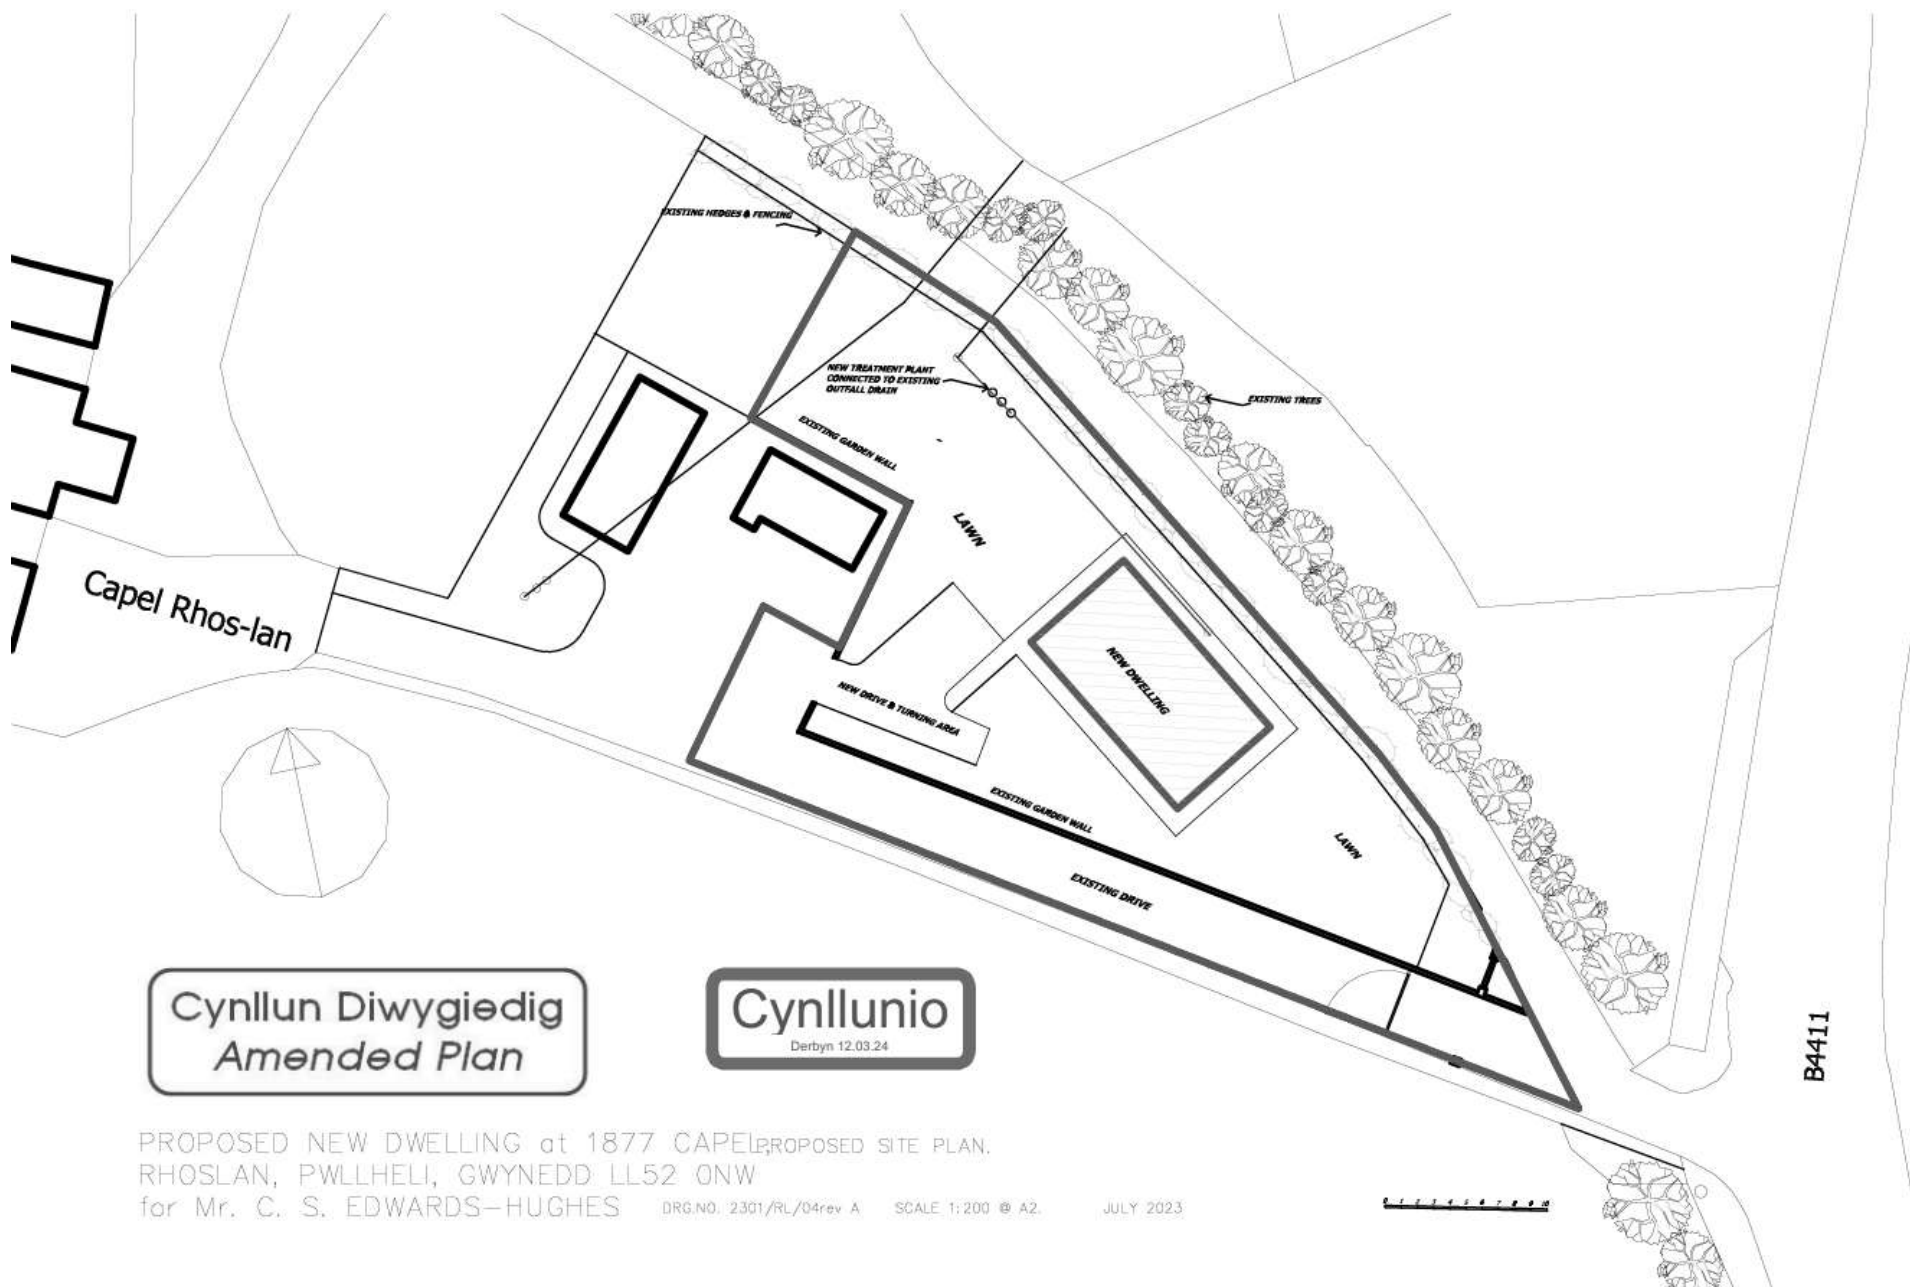

**Cynllun Diwygiedig**  
*Amended Plan*

**Cynllunio**  
 Derbyn 12.03.24

**B4411**

PROPOSED NEW DWELLING at 1877 CAPEL RHOSLAN, PWLLHELI, GWYNEDD LL52 0NW  
 for Mr. C. S. EDWARDS-HUGHES

DRG.NO. 2301/RL/04rev A


SCALE 1:200 @ A2.

JULY 2023




Cynllunio

derbyn 22.11.23

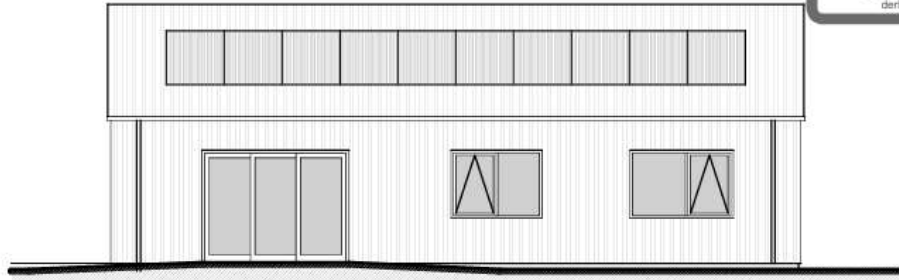

SOUTH WEST ELEVATION

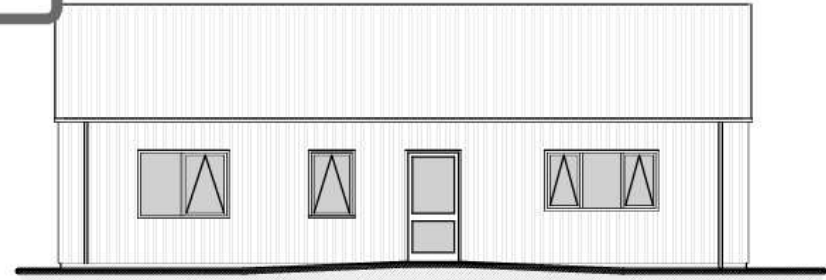

NORTH EAST ELEVATION



PLAN

#### FINISHES.

##### WALLS:


To be black profiled sheeting  
to match adjoining buildings

##### WINDOWS/DOORS:


To be pvc - colour black

##### ROOF:

To be black profiled sheeting  
to match adjoining buildings  
with matching rainwater goods  
with solar panels as indicated

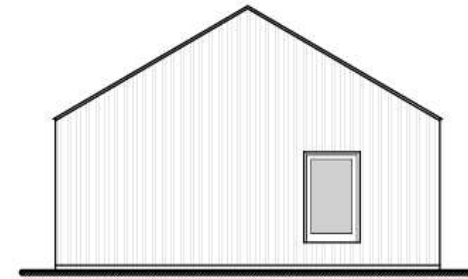

NORTH WEST ELEVATION

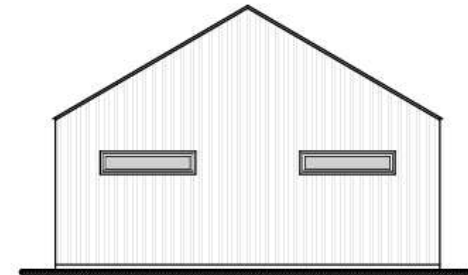


SOUTH EAST ELEVATION

PROPOSED NEW DWELLING at 1877 CAPEL,  
RHOSLAN, PWLLHELI, GWYNEDD LL52 ONW  
for Mr. C. S. EDWARDS-HUGHES


PROPOSED REVISED PLANS AND ELEVATIONS.

DRG.NO. 2301/RL/103. SCALE 1:100 © A3. Nov. 2023


### 1877 Capel Rhôslan: Location of bat tubes and bee bricks

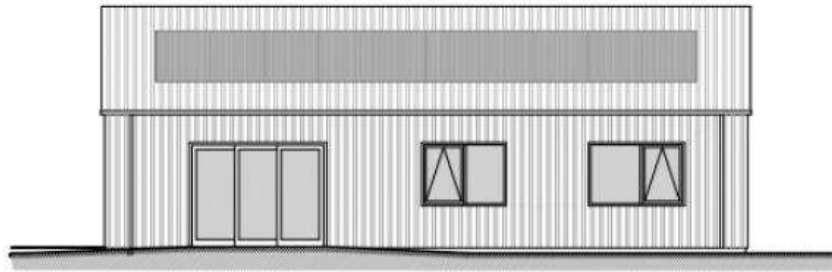

SOUTH WEST ELEVATION

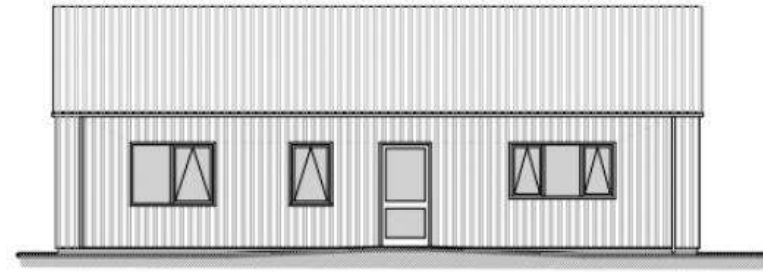


NORTH EAST ELEVATION

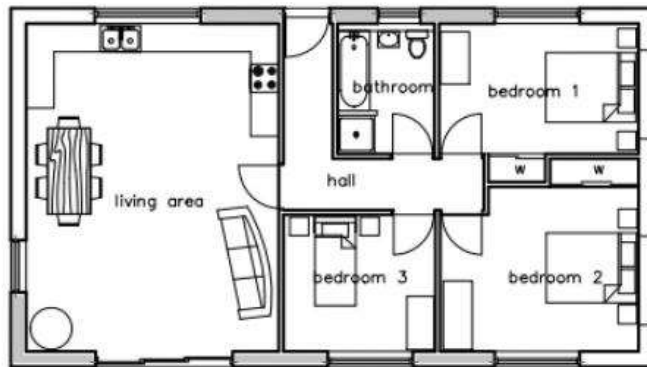


PLAN

Location of bat tubes

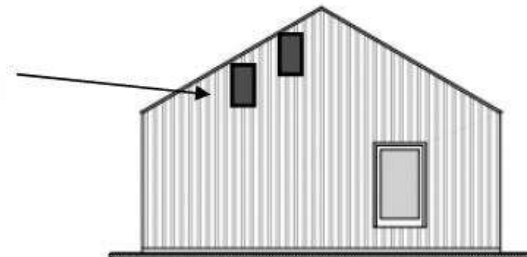

NORTH WEST ELEVATION

Location of bee bricks

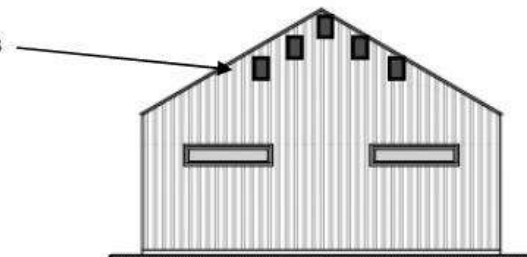

SOUTH EAST ELEVATION

PROPOSED REVISED PLANS AND ELEVATIONS.





