


Derbyn 25.04.24

Reproduction in whole or in part is prohibited without the prior permission of Ordnance Survey.

Ordnance Survey, and the OS Symbols are registered trade marks and OS MasterMap is a trademark of Ordnance Survey, the national mapping agency for Great Britain.

The representation of roads, rails, or gas, is no evidence of a right of way.

The representation of features as lines is no evidence of a property boundary.

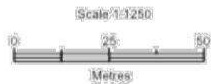

Supplied by Getmapping
Cymru (company): 344988; 332985
OS Licence Number: 201036844

Cefn Bryn, 24 Stryd Fawr, Criccieth LL52 0BT

Tel: 0770 925 8926

ebost: gwyn@ty-newydd.com

www.ty-newydd.com

Ty - Newydd

Dylunio a rheolaeth project
Design & project management


1965/ 01

1:1250

04-04-2024

Ty'n Lôn, Chwilog

Location plan

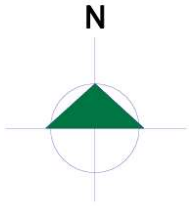



Ty - Newydd
Dylunio a rheolaeth project
Design & project management

Cefn Bryn, 24 Stryd Fawr, Criccieth LL52 0BT
Tel: 0770 925 8926
eboat: gwyn@ty-newydd.com
www.ty-newydd.com

Ty'n Lôn, Chwilog

Site plan (as existing)

1965/02
1:500 @ A3
09-12-2022

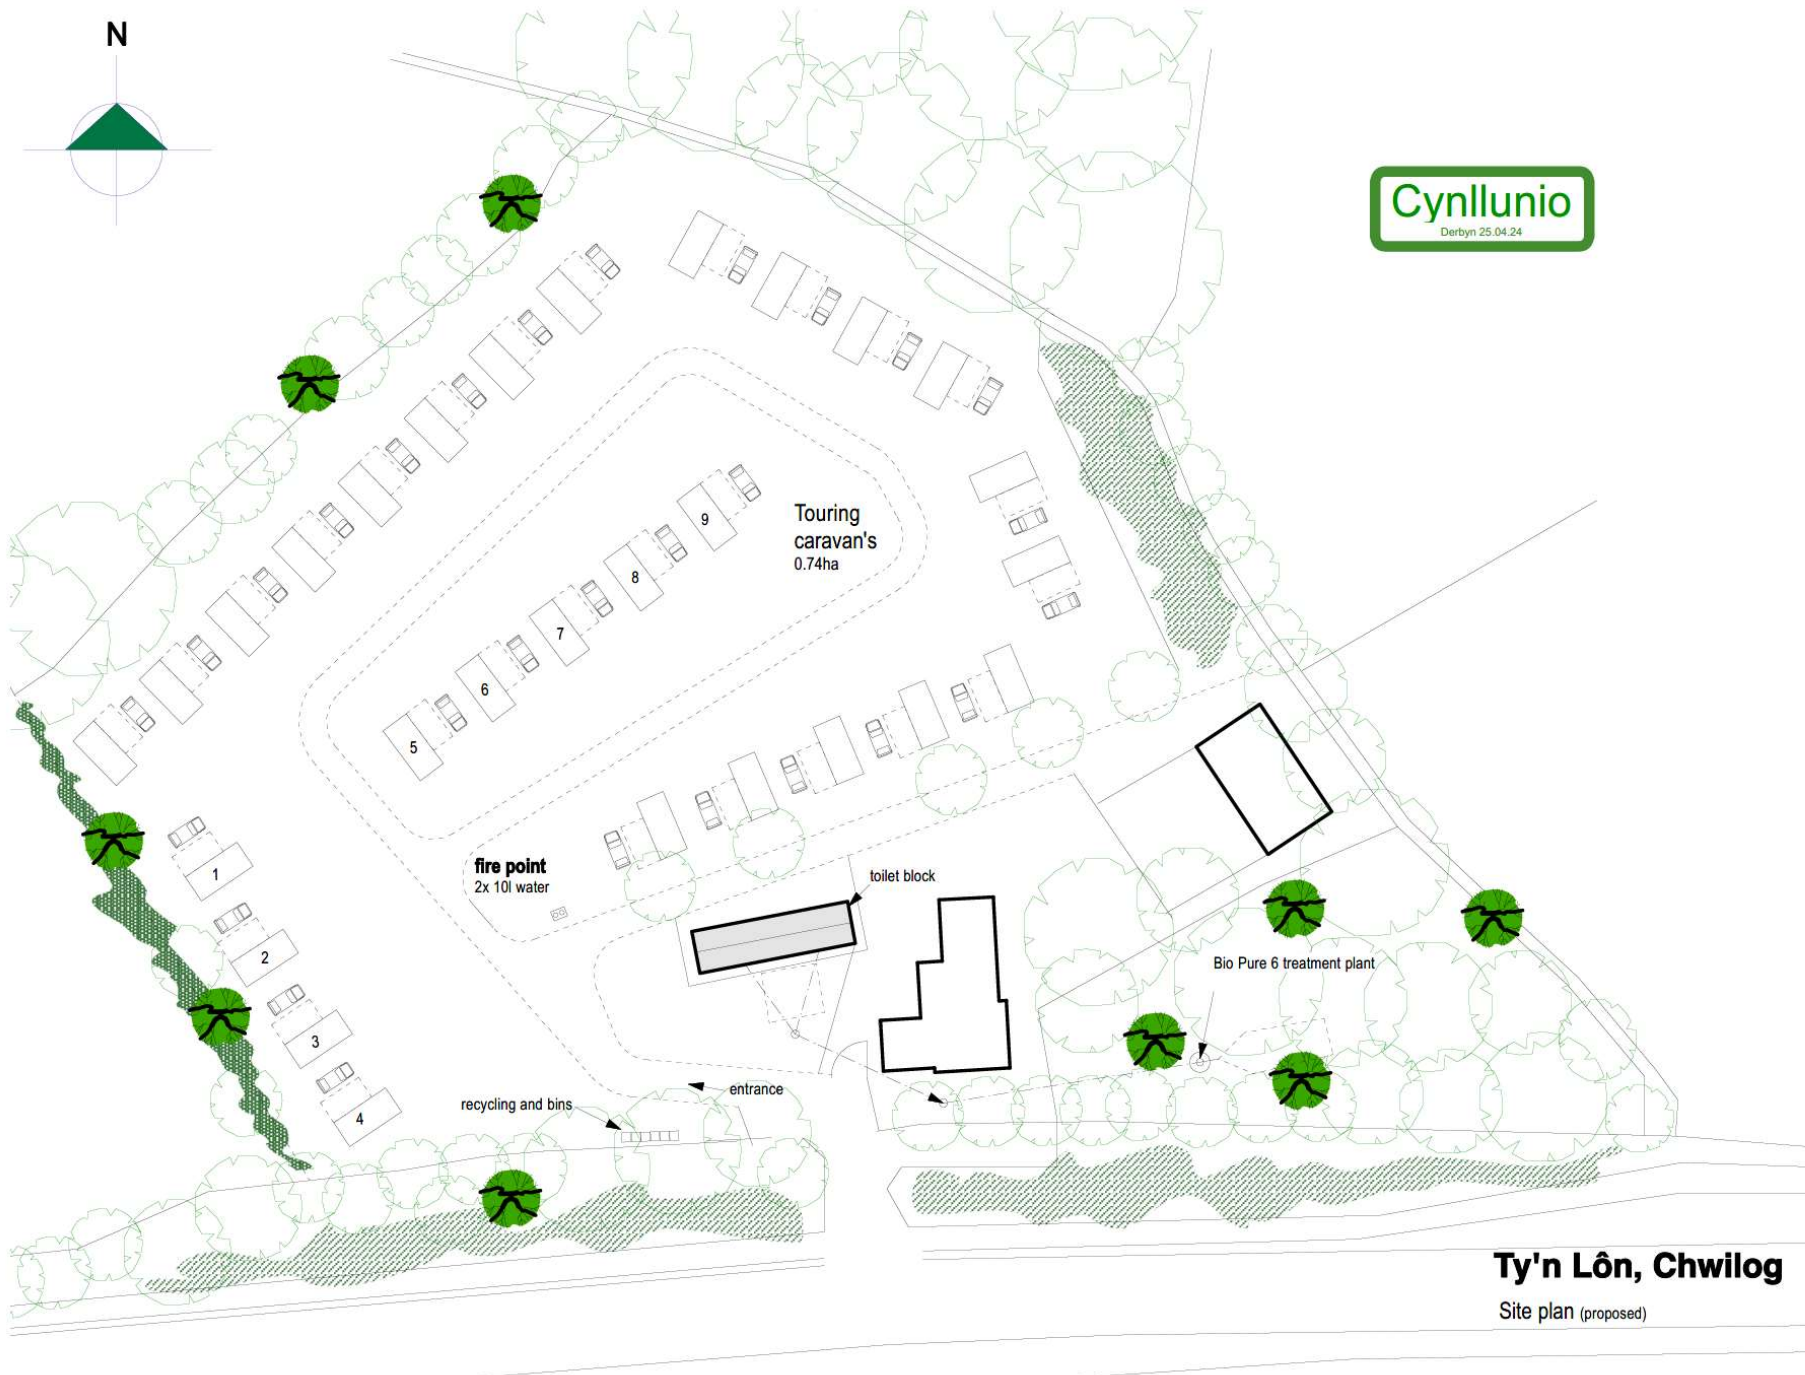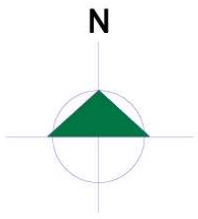

Cynllunio
Derbyn 25.04.24

Cefn Bryn, 24 Stryd Fawr, Criccieth LL52 0BT
Tel: 0770 925 8926
ebost: gwyn@ty-newydd.com
www.ty-newydd.com

Ty - Newydd
Dylunio a rheolaeth project
Design & project management

Ty'n Lôn, Chwilog
Site plan (proposed)

1965/ 03
1:500 @ A3
09-12-2022







