


Rhif y Cais / Application Number : C16-0190-03-LL


Cynllun lleoliad ar gyfer adnabod y safle yn unig. Dim i raddfa.
Location Plan for identification purposes only. Not to scale.



CYNGOR GWYNEDD
ADRAN RHEOLEIDDIO
01 MAI 2016
GWASANAETH CYNLLUNIO AC
AMGYLCHEDD
RHIF TRAC:

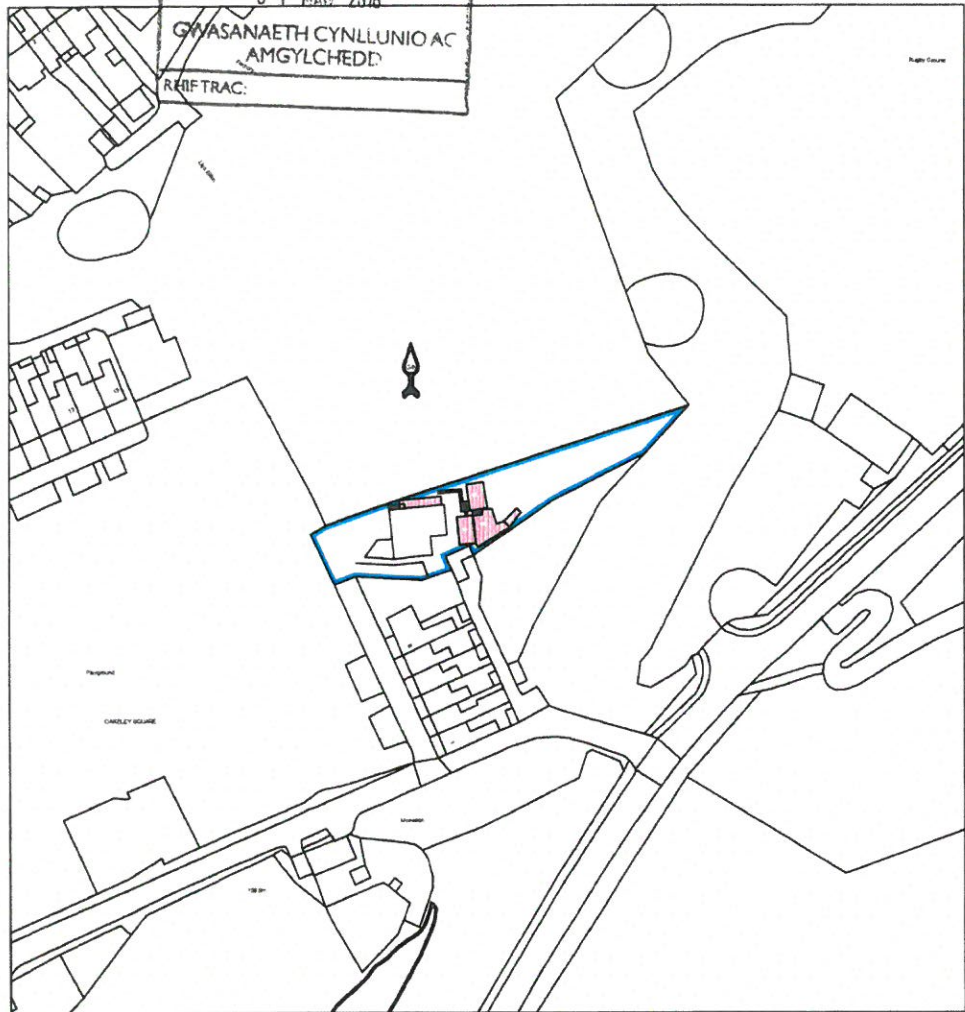


LOCATION PLAN
SCALE 1:1250

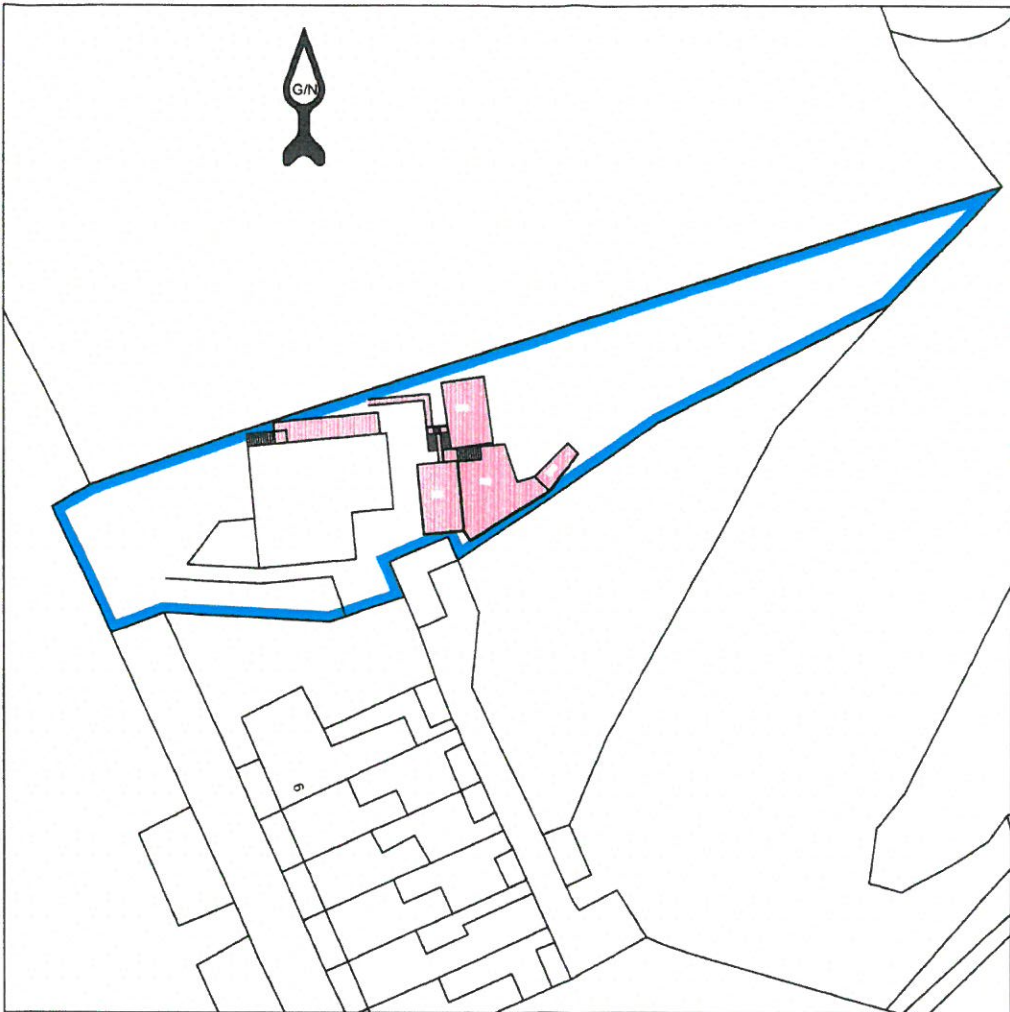

BLOCK PLAN
SCALE 1:500

CHANGE OF USE OF LOWER
GROUND FLOOR FROM
GARDEN ROOM AND UTILITY
TO SEPARATE FLAT AT
LLWYN RHEDYN
OAKELEY SQUARE
BLAENAU FFESTINIOG
DRAWING NO 643-01

CYNGOR GWYNEDD
ADRAN RHEOLEIDDIO
01 MAW 2016
GWASANAETH CYNLLUNIO AC
AMGYLCHEDD
RHIFTRAC:

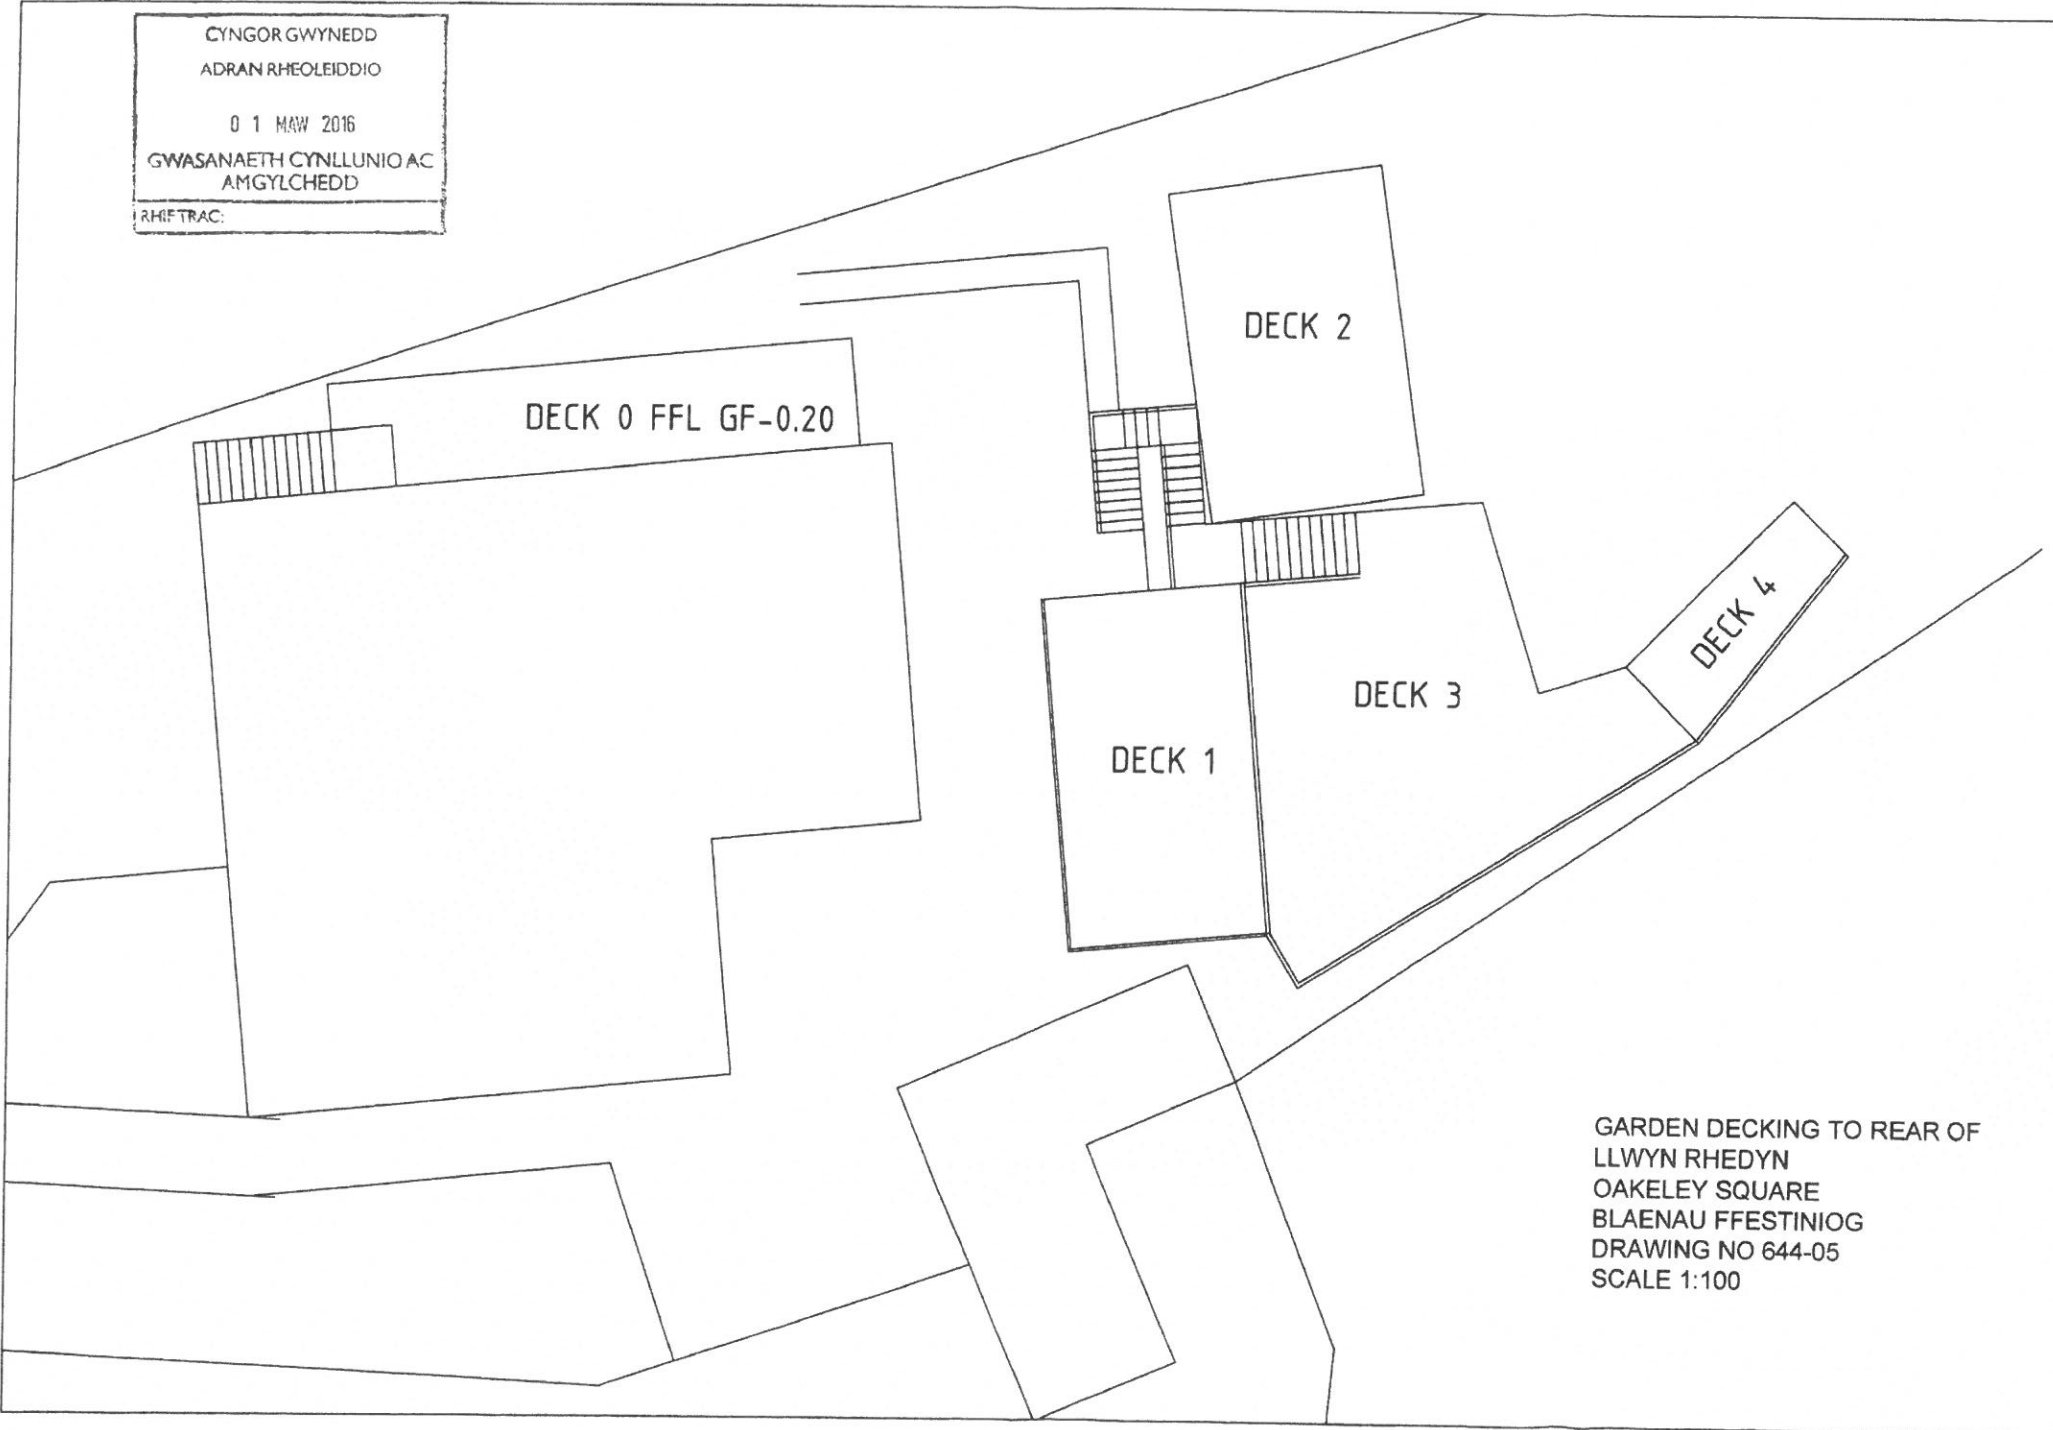


GARDEN DECKING TO REAR OF
LLWYN RHEDYN
OAKELEY SQUARE
BLAENAU FFESTINIOG
DRAWING NO 644-05
SCALE 1:100

CYNGOR GWYNEDD
ADRAN RHEOLEIDDIO

01 MAW 2016

GWASANAETH CYNLLUNIO AC
AMGYLCHEDD

RHIFTRAC:

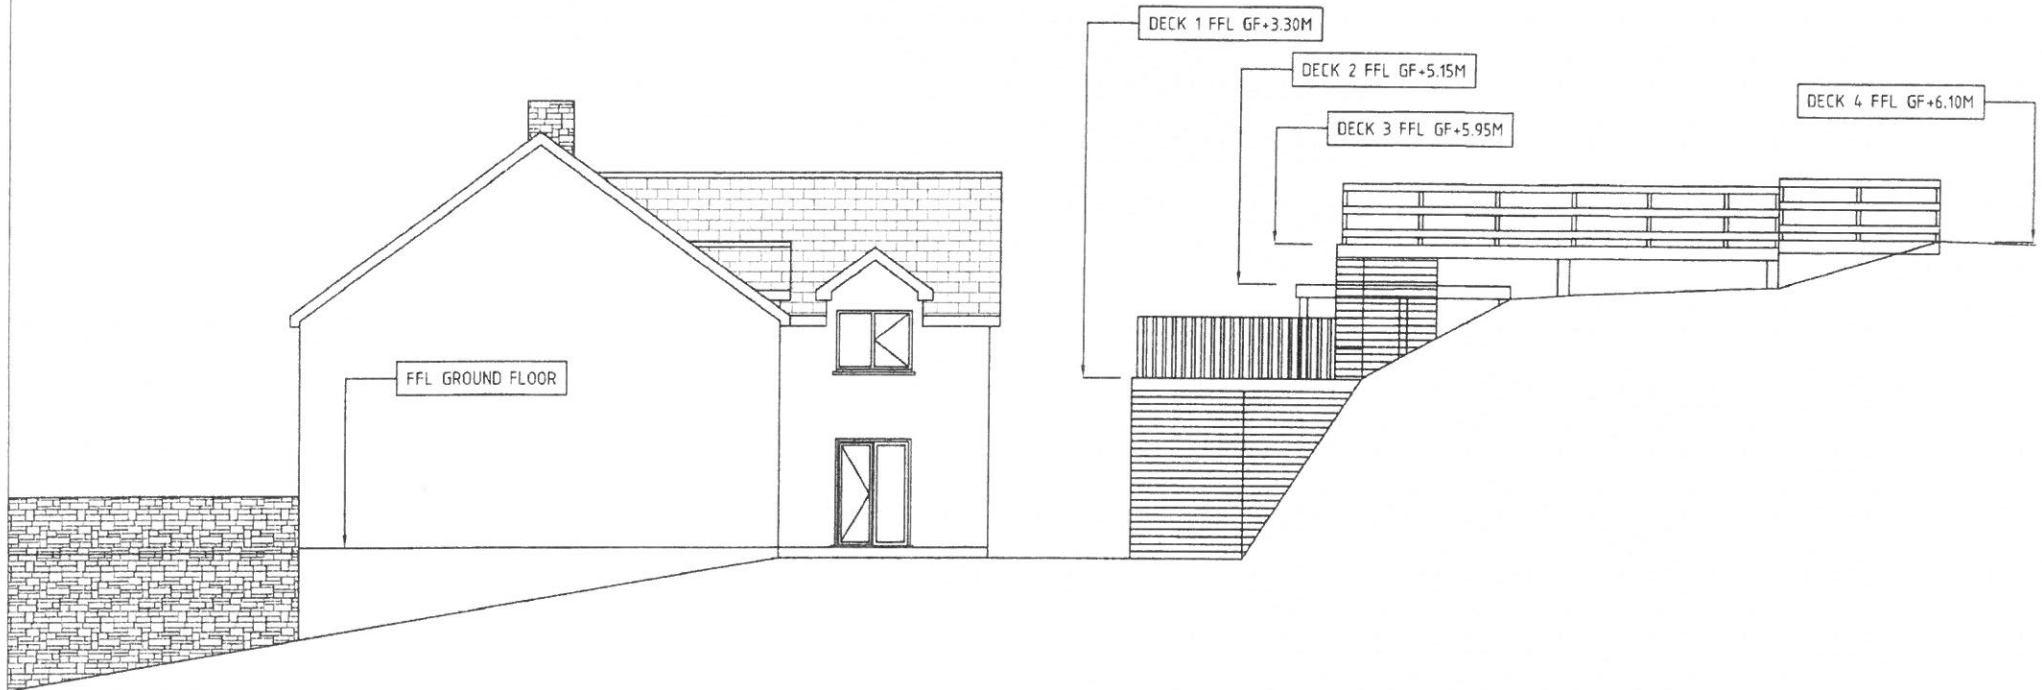

RIGHT ELEVATION

GARDEN DECKING TO REAR OF
LLWYN RHEDYN
OAKELEY SQUARE
BLAENAU FFESTINIOG
DRAWING NO 644-06
SCALE 1:100