
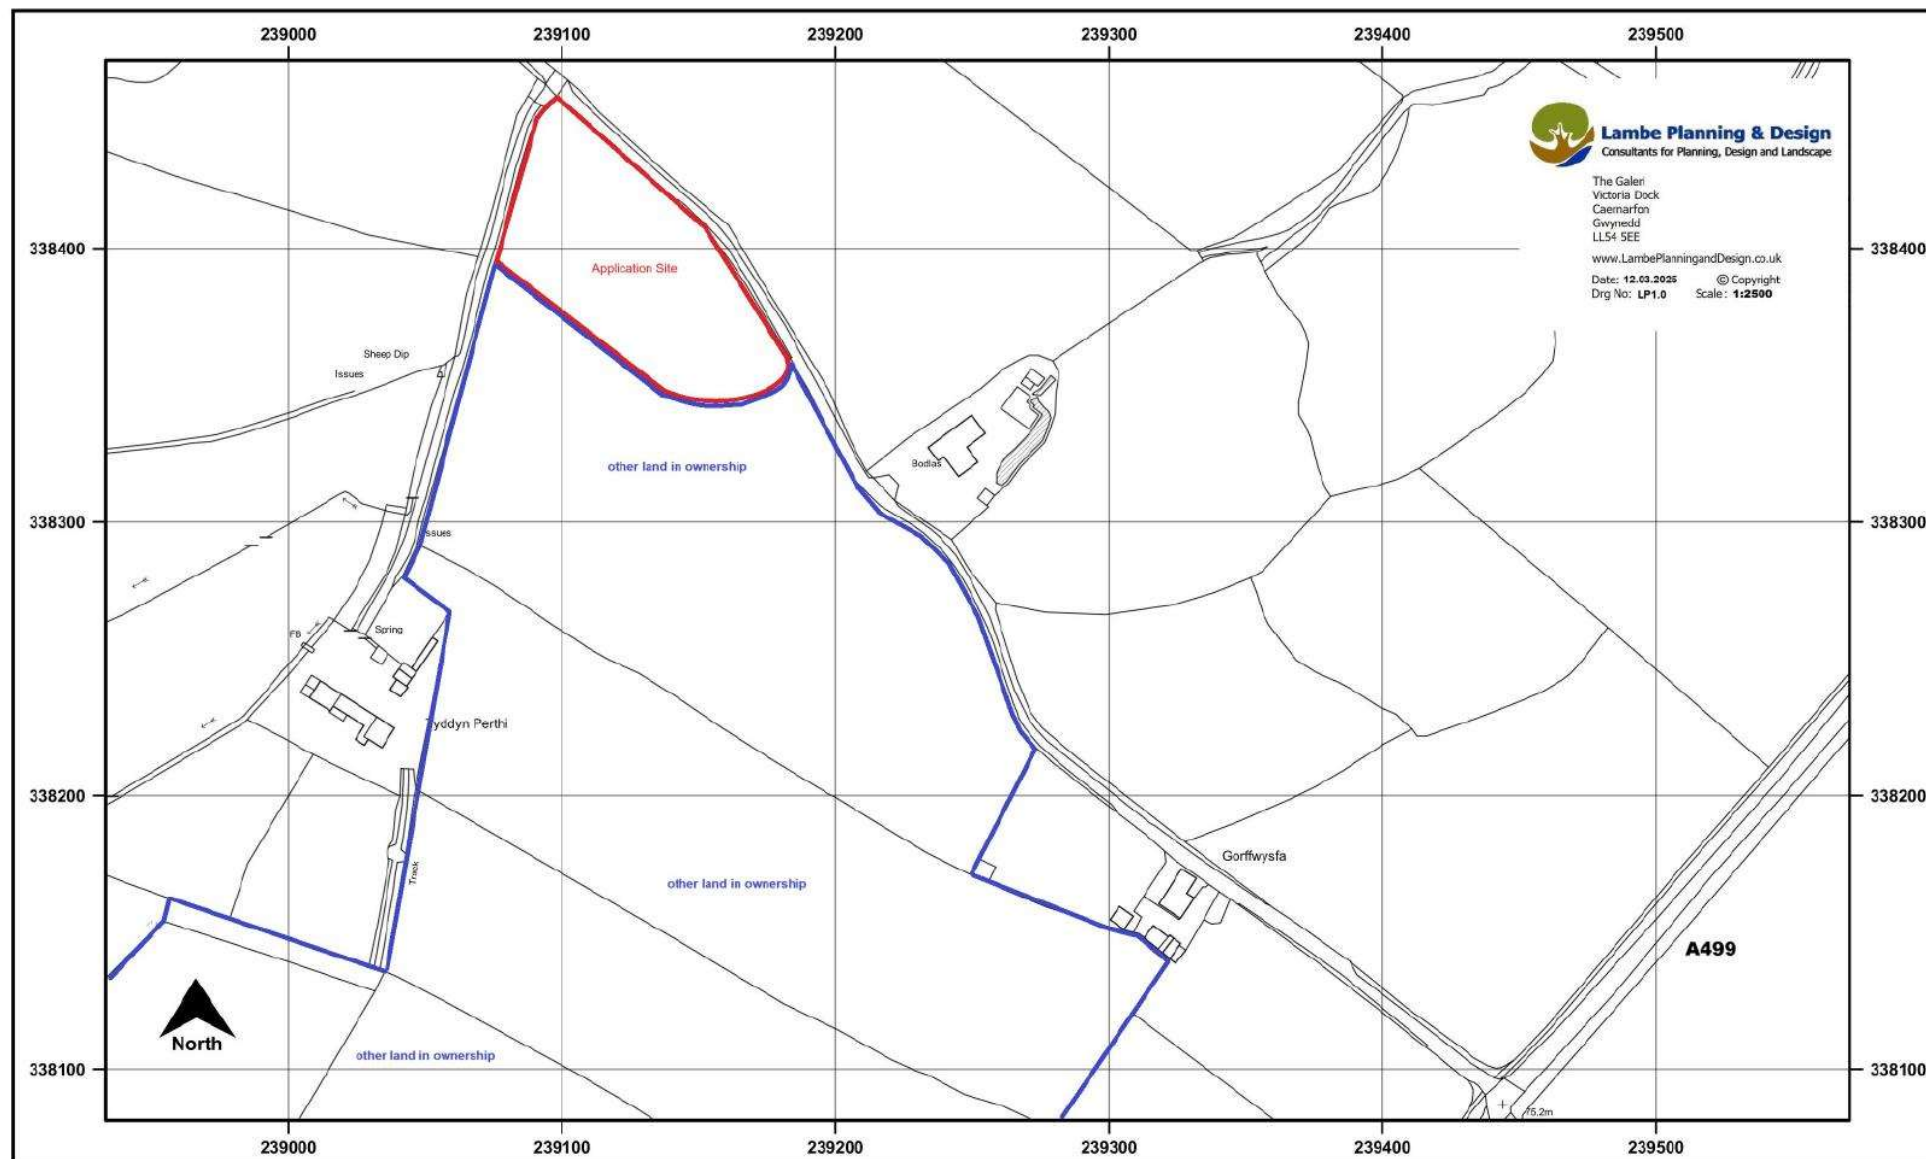


Proposed Holiday Lodges on land at Y Ffor, Pwllheli, Gwynedd, LL53 6UT.

Client :- Mr D P Jones, Glan Y Wern Farm, Llanfrothen, Penrhyndeudrath, Gwynedd, LL48 6SG.

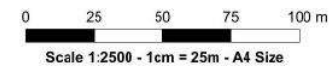

Lambe Planning & Design
Consultants for Planning, Design and Landscape

The Galeri
Victoria Dock
Caernarfon
Gwynedd
LL54 5EE

www.LambePlanningandDesign.co.uk

Date: 12.03.2025

Dwg No: LP1.0

© Copyright

Scale: 1:2500

© Crown copyright and database rights 2025 OS AC0000848283. Public rights of way shown on this map have been taken from Local Authority definitive maps. The representation on this map of any other road, track or path is no evidence of the existence of a right of way.



Serial No: 305625
Centre Coordinates: 239252, 338275
Production Date: 12/03/2025



Client :- Mr Dafydd P Jones, Glan Y Wern Farm, Llanfrothen, Penrhyndeudrath, Gwynedd, LL48 6SG.

Client :- Mr Dafydd P Jones, Glan Y Wern Farm, Llanfrothen, Penrhyndeudrath, Gwynedd, LL48 6SG.



12 no. Holiday Lodges

existing major trees

existing entrance

new tree planting & landscaping belts in native species


existing major trees

Sheep Dip

Spring




The Galeri
Victoria Dock
Cardarffon
Gwynedd
LL54 5EE
www.LambGieringandDodge.co.uk
Date: 15th May 2004 © Copyright
Dwg No: GWY/1.1 Scale: 1:250

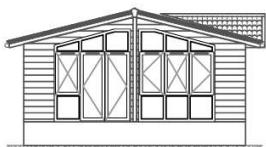


Elevation C



Elevation A

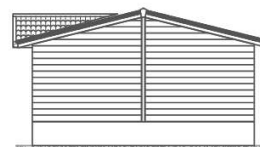


Elevation D

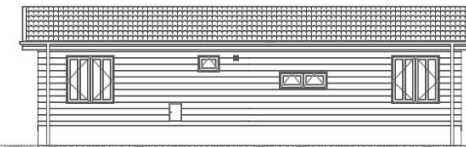

Elevation B

This home is designed in accordance with BS3632

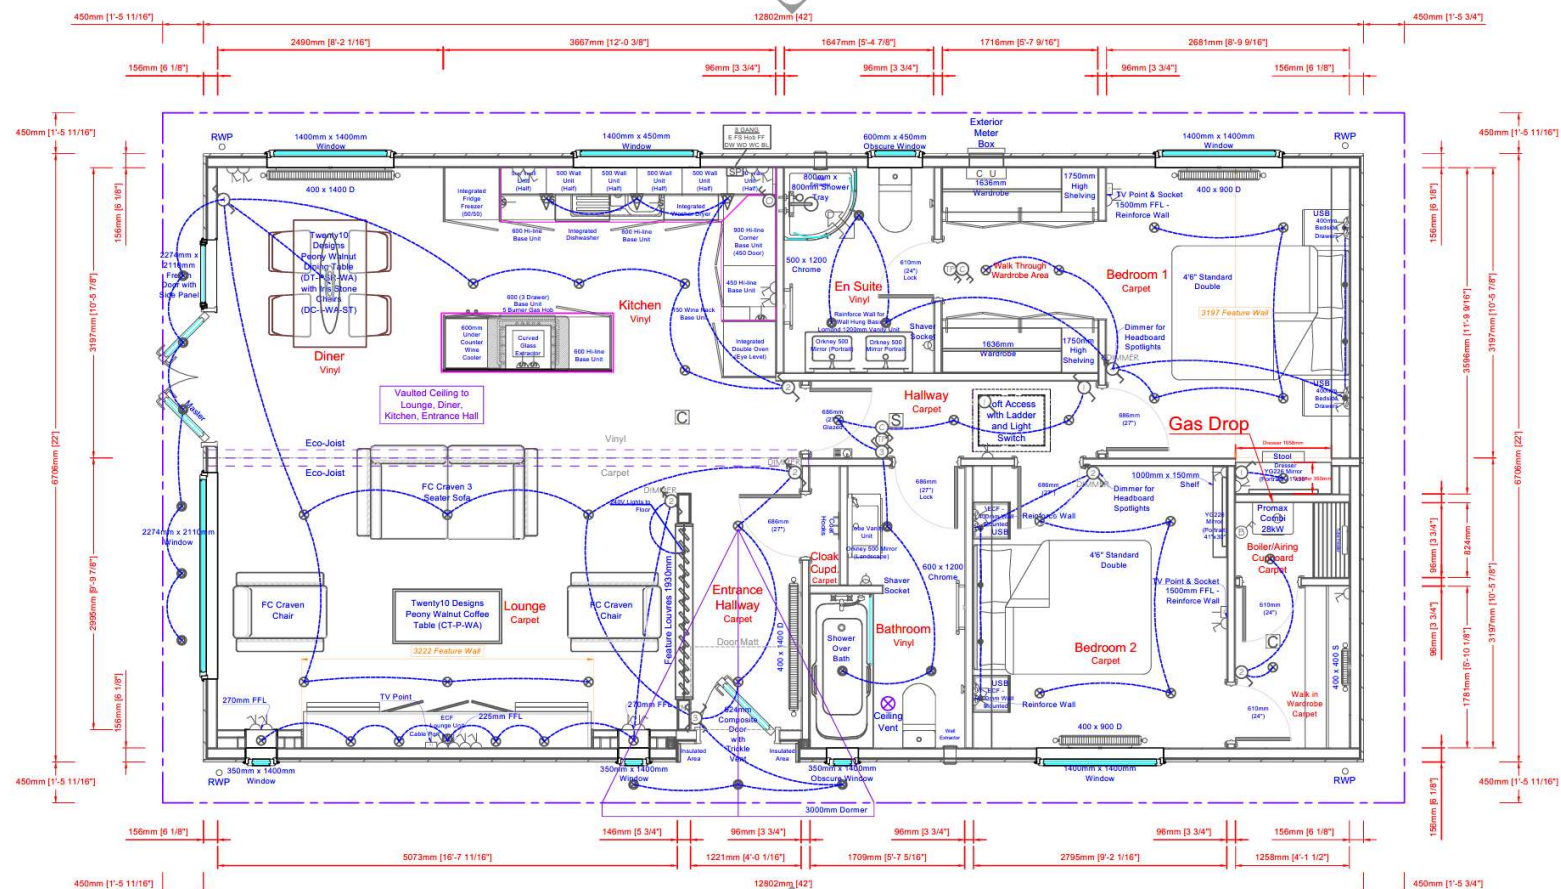

Shipton Way, Express Business Park, Rushden, Northants NN10 6GL
Tel: 0845 0702345 / 01933 354000 Fax: 01933 354047 / 01933 354049
Email: sales@prestigeparkandleisurehomes.com
Visit our website: www.prestigeparkandleisurehomes.com

Please note that plan and elevations are a guide and should be used for illustrative purposes only. The external dimensions of the unit are subject to variation, dependent upon the exterior finish specified.

LEGEND

	Single Socket		Smoke Alarm
	Double Socket		Carbon Monoxide Alarm
	Unswitched Socket		Switchplate
	Thermostat		Consumer Unit
	Communication Point		Batten Holder
	Isolator		Ceiling Rose & Pendant
	1 Way Light Switch		Downlight
	2 Way Light Switch		Under Locker Light
	Ceiling Extractor		Exterior Tap

NOTES:

N/A

SALES ISSUE


A further drawing will be sent to the customer when adapted for Production Issue

Rev	Date	By	Description
0	17/10/18	AF	Updated elevations




Date:	DD/MM/YY
Scale:	Relative
Drawn:	??
Quote:	QN ?????
Dwg No:	????
Serial No:	18 ?? 00????

Bella Vista 2 Bed (2DB) ES WI
42' x 22' (12.80m x 6.70m) Nominal
Customer - Park
Customers Signature:
Date:

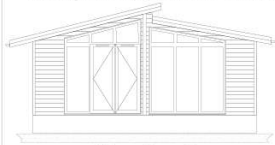


Elevation C

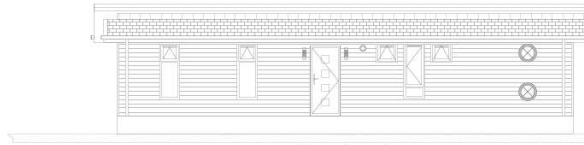

Elevation A



Elevation D

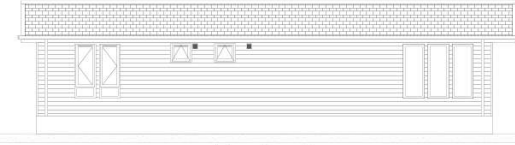

Elevation B

SALES ISSUE


This copy is to review and/or amend before a technical review.

ELEVATION B

Please note that the elevations are for illustration purposes.

ELEVATION C

ELEVATION D

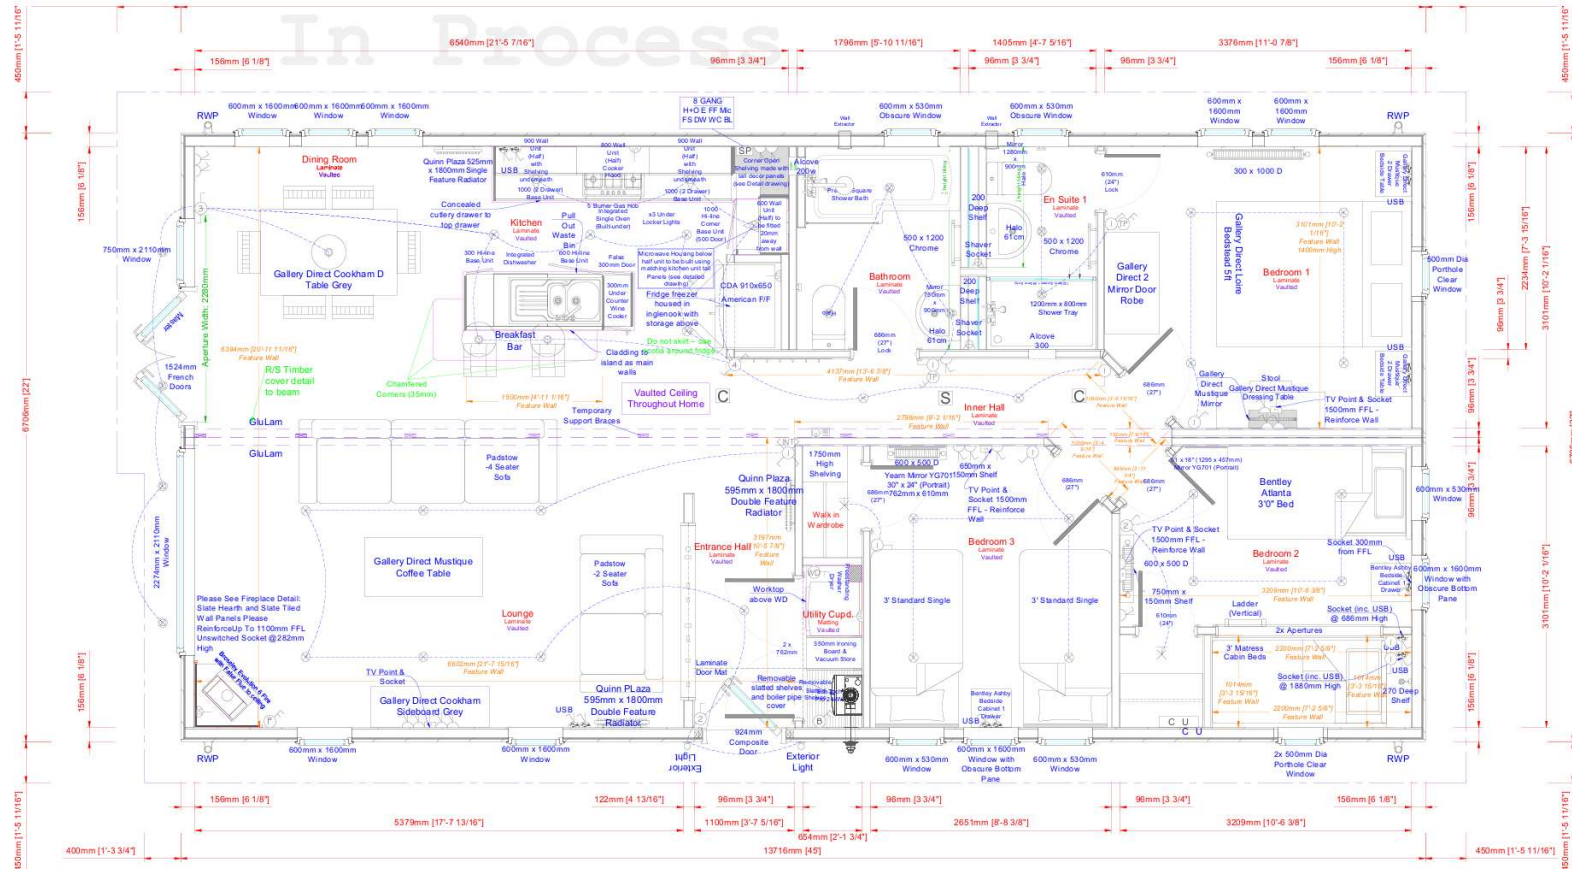

ELEVATION A

All measurements in mm unless stated otherwise.



A Shipton Way, Express Business Park,
Rushden, Northamptonshire, NN10 6GL.
T (01933) 354000
E sales@phph.com
W prestigehomeseeker.com
C Copyright © Prestige Homeseeker

⚡	Sockets
🌡️	Thermostat
🔌	Switches/Isolators
🚨	Smoke Alarm
🔔	CO Alarm
🔌	Consumer Unit
🔒	Under Locker Light
💡	Downlight
🔌	Batten Holder
🌸	Ceiling Rose

NOTES

Or: 28/02/20 DL Original

REVISION HISTORY



DRAWING

Scale:	Relative
Quote:	QN 37583
Drawing:	S6587
Int. Serial:	J7777
Ext. Serial:	19 ?? 007??
Class:	SP1

DETAILS


Signature:

Date:


X

X


X

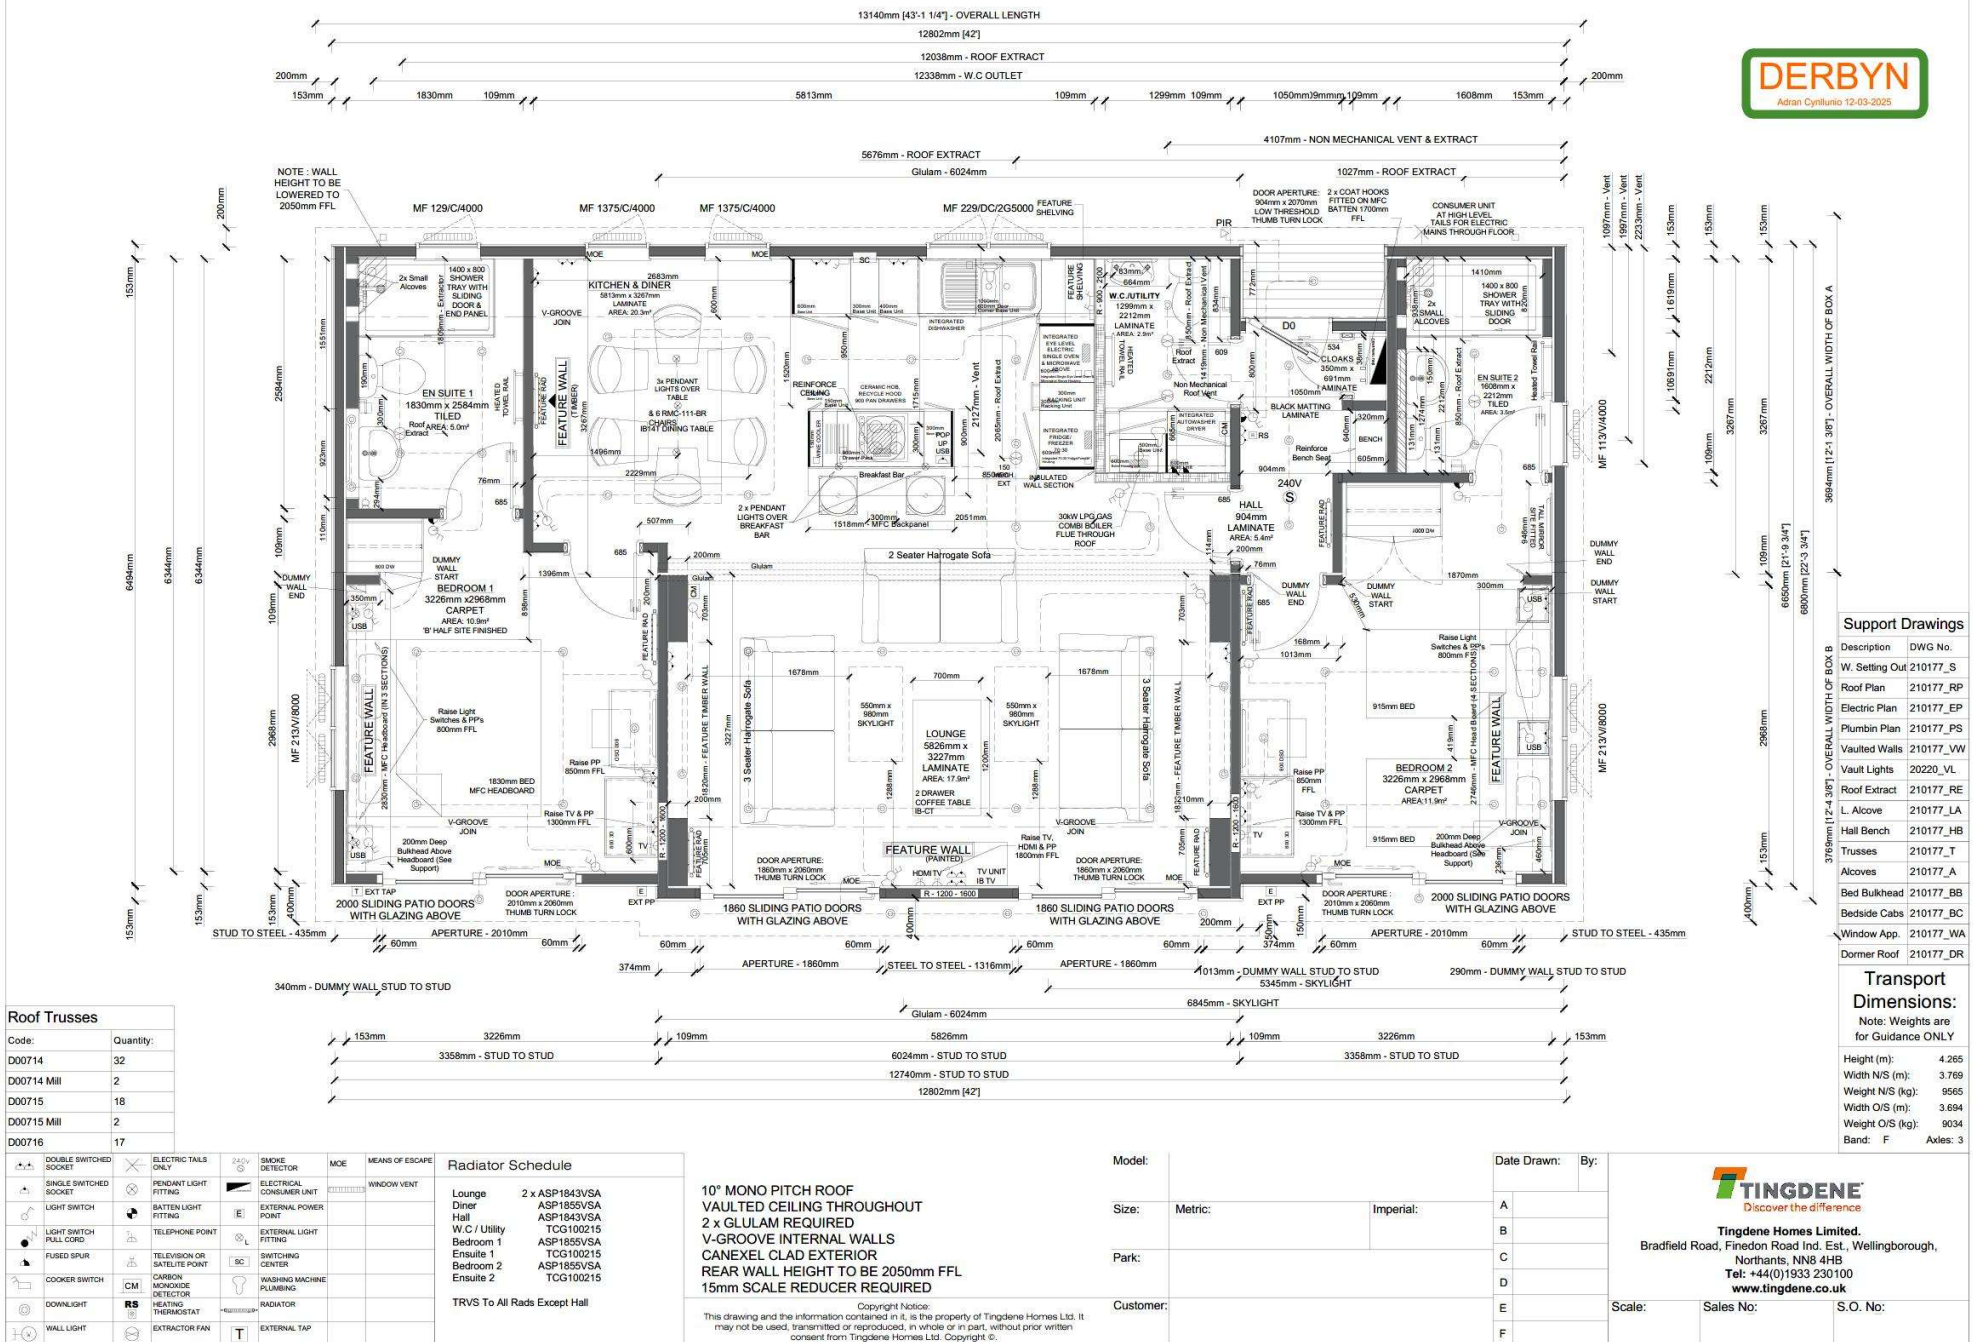


Elevations Are For Illustrative Purposes Only

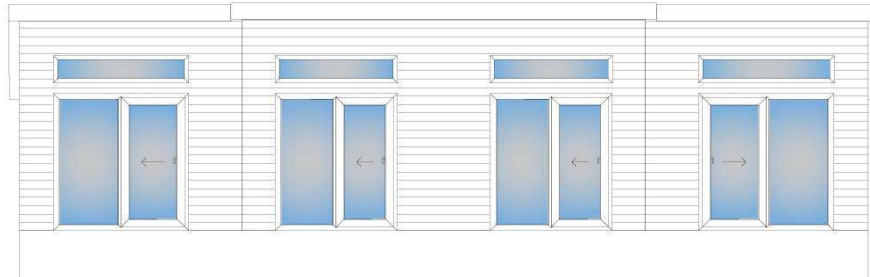


REAR ELEVATION

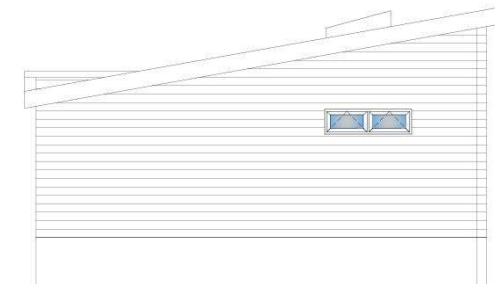

BEDROOM 2 END ELEVATION

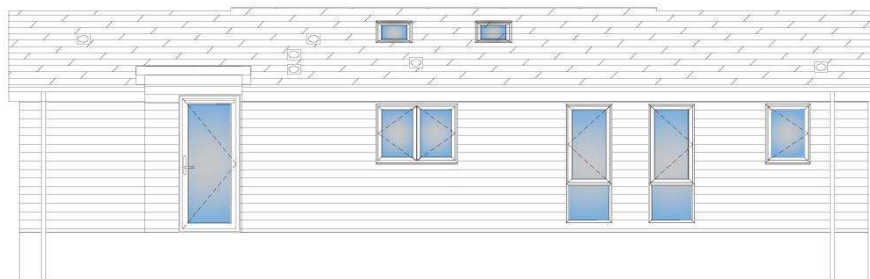

FRONT ELEVATION

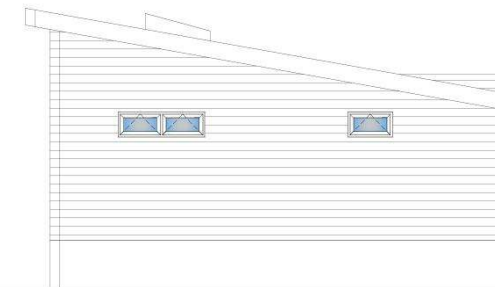

BEDROOM 1 END ELEVATION



MEANS OF ESCAPE		Radiator Schedule	
DOUBLE SWITCHED SOCKET	⊗	ELECTRIC TAPS ONLY	250V
SINGLE SWITCHED SOCKET	⊗	PENDANT LIGHT FITTING	ELECTRICAL CONSUMER UNIT
LIGHT SWITCH	⊗	BATTERY LIGHT FITTING	EXTERNAL POWER POINT
LIGHT SWITCH PULL CORD	⊗	TELEPHONE POINT	EXTERNAL LIGHT FITTING
FUSED SPUR	⊗	TELEVISION OR SATELLITE POINT	SWITCHING CENTER
COOKER SWITCH	CM	CARBON MONOXIDE DETECTOR	WASHING MACHINE PLUMBING
DOWNLIGHT	RS	HEATING THERMOSTAT	RADIATOR
WALL LIGHT	⊗	EXTRACTOR FAN	EXTERNAL TAP

10° MONO PITCH ROOF
VAULTED CEILING THROUGHOUT
2 x GLULAM REQUIRED
V-GROOVE INTERNAL WALLS
CANEXEL CLAD EXTERIOR
REAR WALL HEIGHT TO BE 2050mm FFL
15mm SCALE REDUCER REQUIRED

Copyright Notice:
This drawing and the information contained in it, is the property of Tingdene Homes Ltd. It may not be used, transmitted or reproduced, in whole or in part, without prior written consent from Tingdene Homes Ltd. Copyright ©.

Model:		
Size:	Metric:	Imperial:
Park:		
Customer:		

Date Drawn:		By:
A		
B		
C		
D		
E		
F		

	TINGDENE Discover the difference	
	Tingdene Homes Limited. Bradfield Road, Finedon Road Ind. Est., Wellingborough, Northants, NN8 4HB Tel: +44(0)1933 230100 www.tingdene.co.uk	
Scale:	Sales No:	S. O. No:
1:75		

