



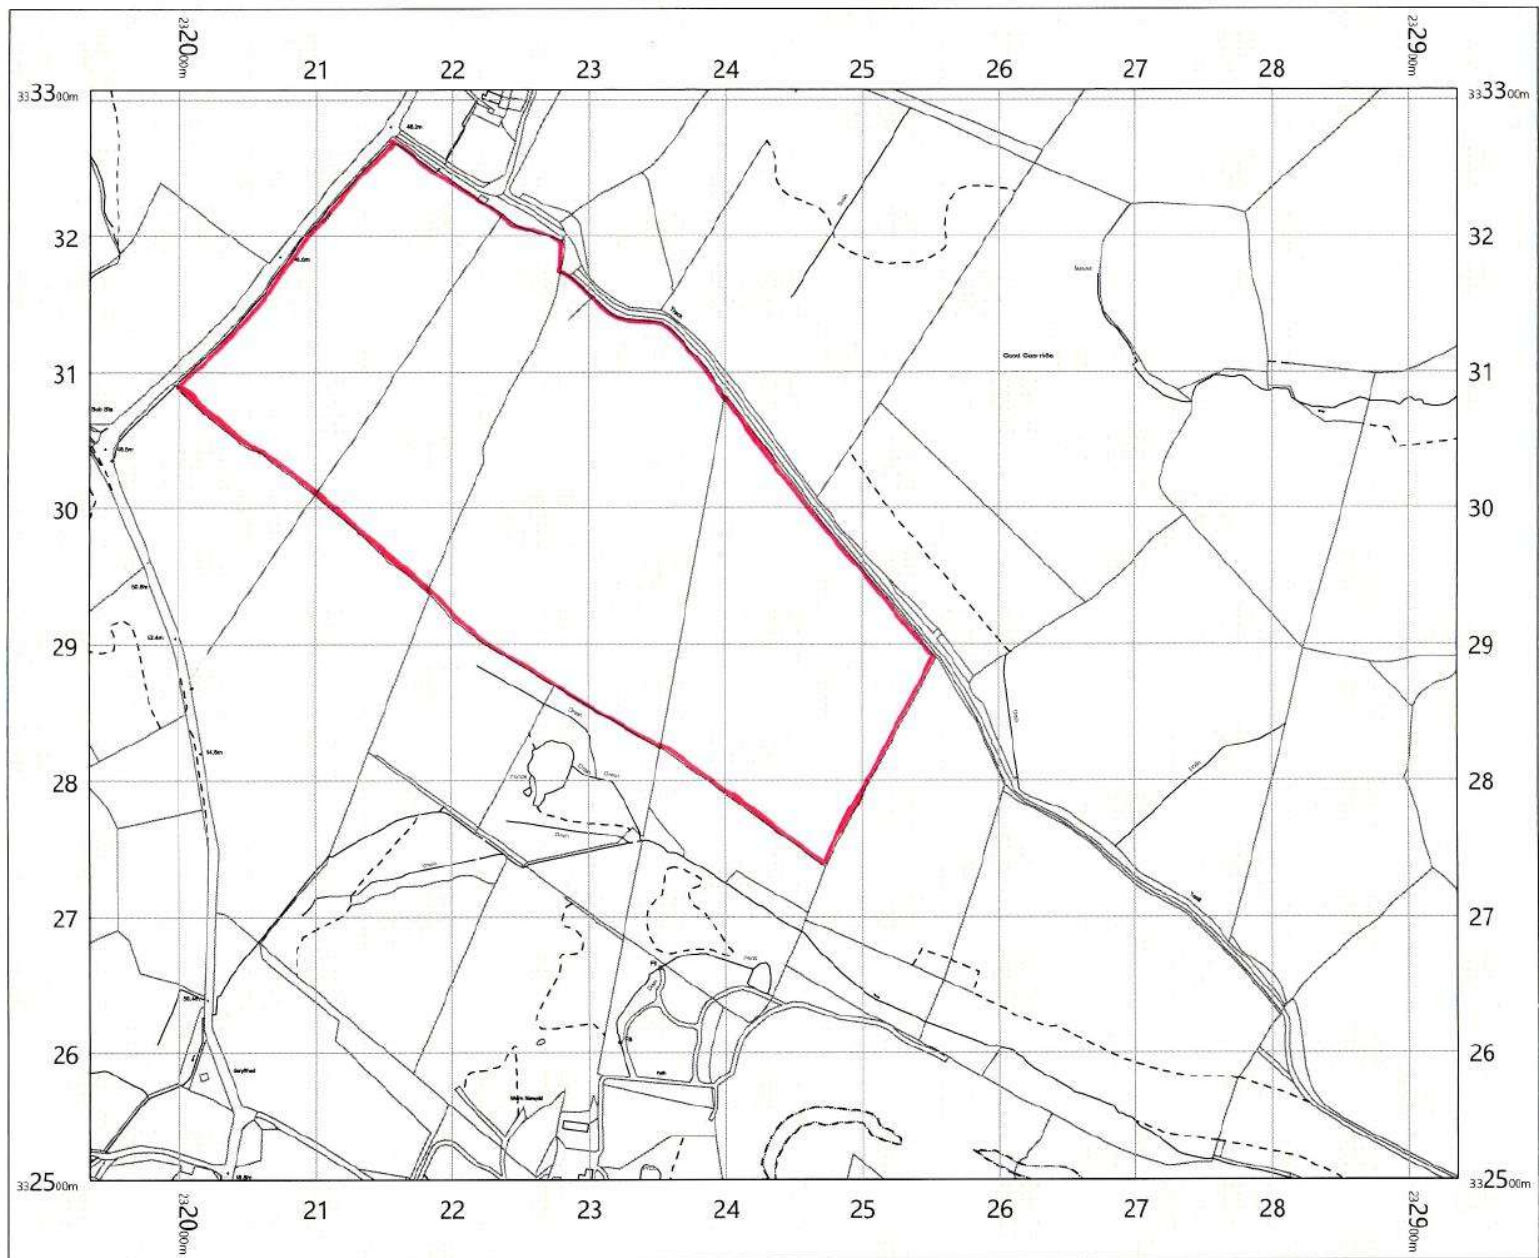

Lon Pin Site

Lease Area

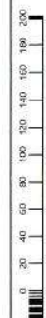


OS MasterMap 1250/2500/10000
scale
Tuesday, November 20, 2018, ID:
HMC-00757692
www.themapcentre.com



1:5000 scale print at A4, Centre:
232435 E, 332907 N

© Crown Copyright Ordnance
Survey, Licence no. 100018971



MAIL BOXES ETC.

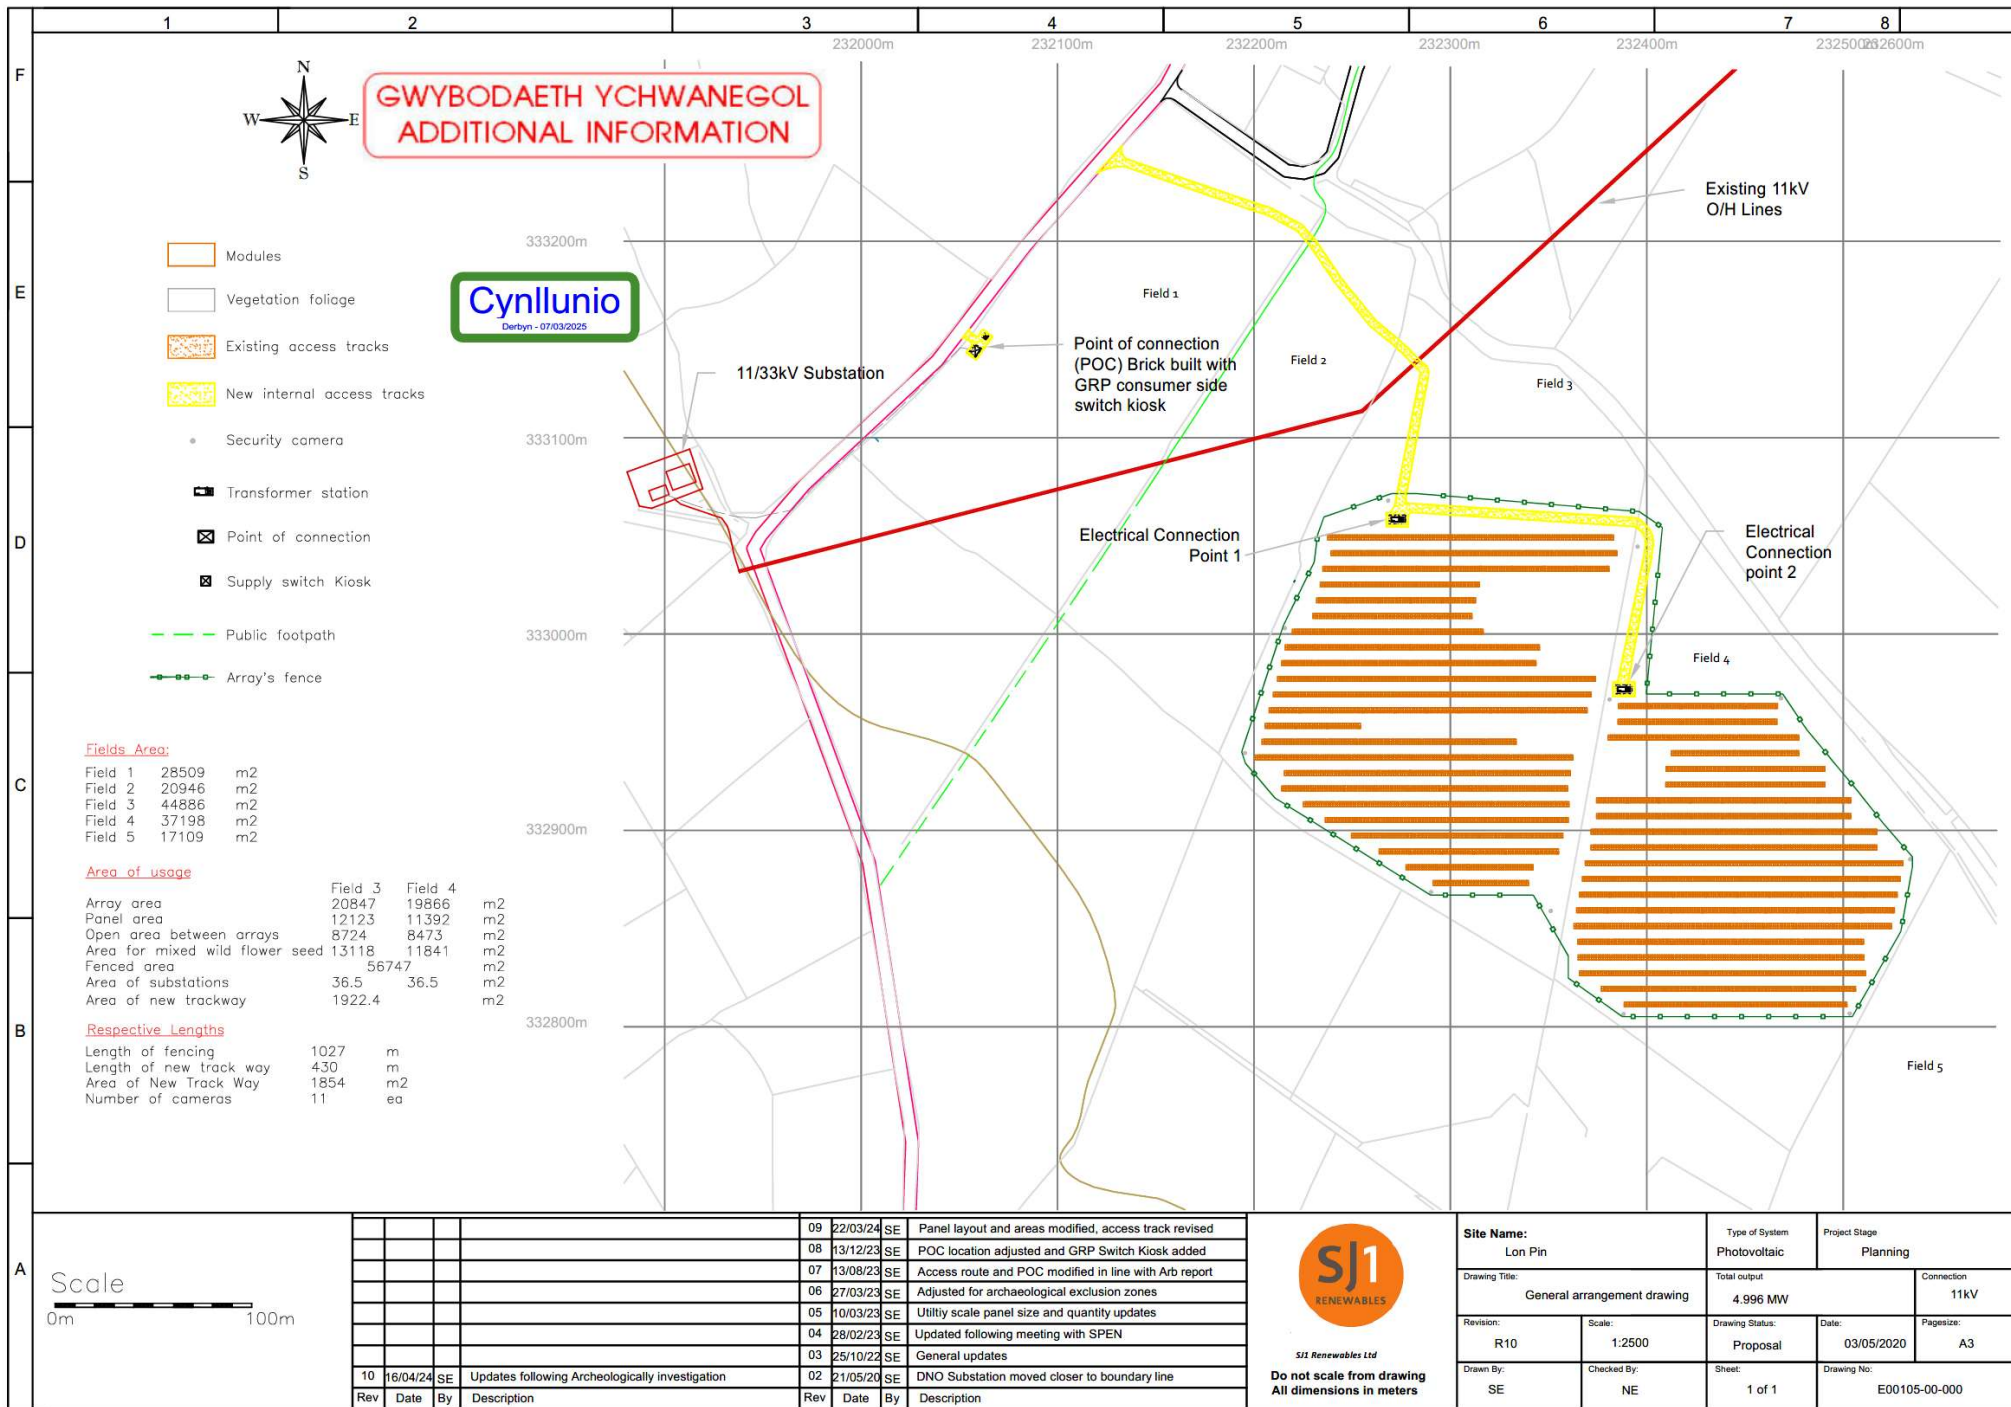

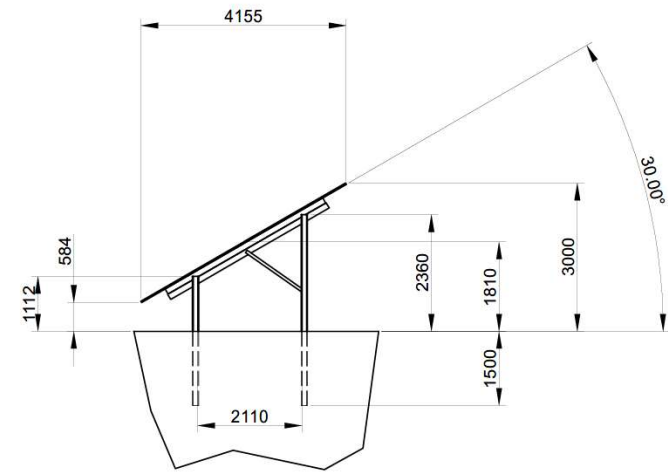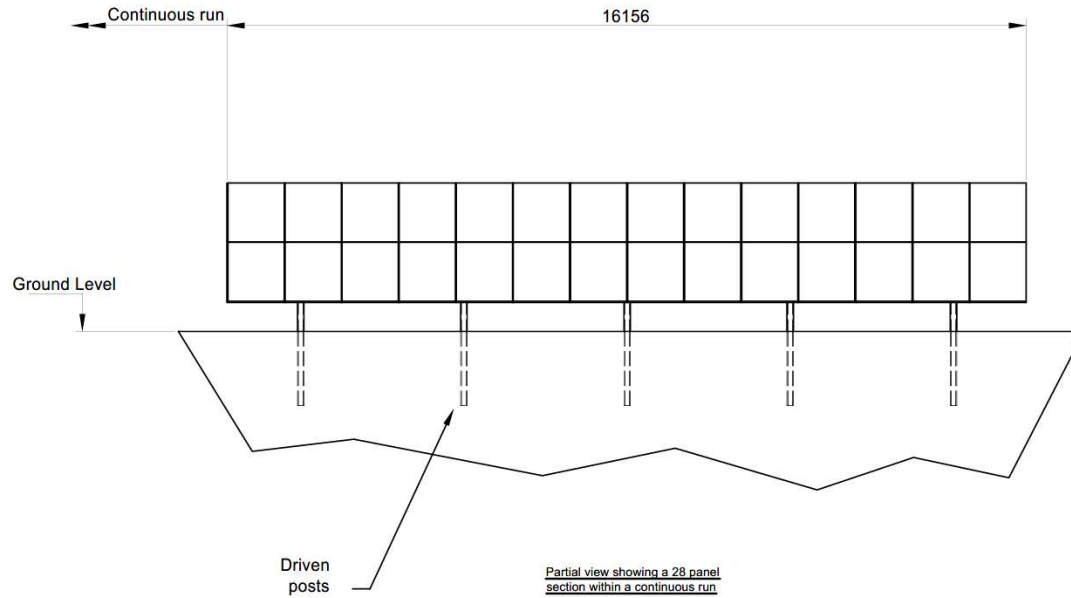

Scale
0 5000mm

Rev	Date	By	Description
02	22/03/24	SE	Update to information and re-scaled



Do not scale from drawing
All dimensions in Millimeters

Site Name: Lon Pin		Type of System Photovoltaic	Project Stage Planning	
Drawing Title: Mounting system diagram of showing a single bay		Total output 4.996 MW	Connection 11kV	
Material Steel	Finish Hot Dip Galv	Revision: R02	Scale: 1:100	Drawing Status: Proposal
Projection		Drawn By: SE	Checked By: NE	Date: 30/03/2023
		Sheet: 1 of 1		Pagesize: A3
		Drawing No: E00105-07-001		

Cynllunio

Derbyn - 07/03/2025

GWYBODAETH YCHWANEGOL ADDITIONAL INFORMATION

Lon Pin Rd

R2000

A


Continues to site

Standard 5 bar double leaf
estate type softwood gates

4500

R6000

View of site
access point

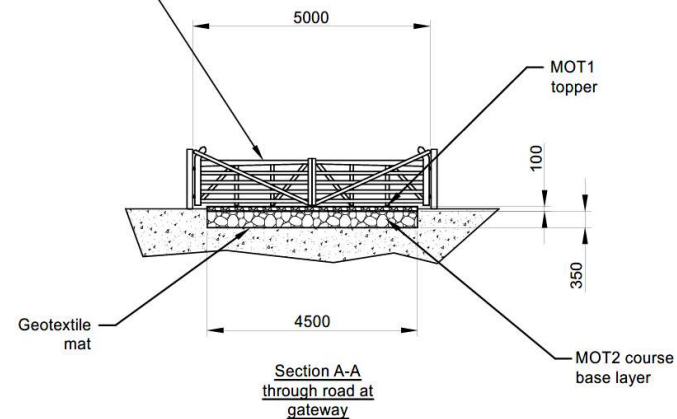

Notes -
Remove all top soil to expose subsoil and any clay inclusions
Lay woven geotextile matting
MOT2 course layer to be compacted in layers to required depth
MOT1 topping to be compacted in layers

Scale
0 5000mm



SJ1 Renewables

Do not scale from drawing
All dimensions in Millimeters

Site Name:

Lon Pin

Type of System

Photovoltaic

Project Stage

Planning

Drawing Title:
Access trackway entry to side
and Cross section

Total output

4.996 MW

Connection

11kV

Material

See above

Finish

Compacted

Revision:

R02

Scale:

1:100

Drawing Status:

Proposal

Date:

27/03/2024

Page size:

A3

Drawn By:

SE

Checked By:

NE

Sheet:

1 of 1

Drawing No:

E00105-05-001

Projection











