


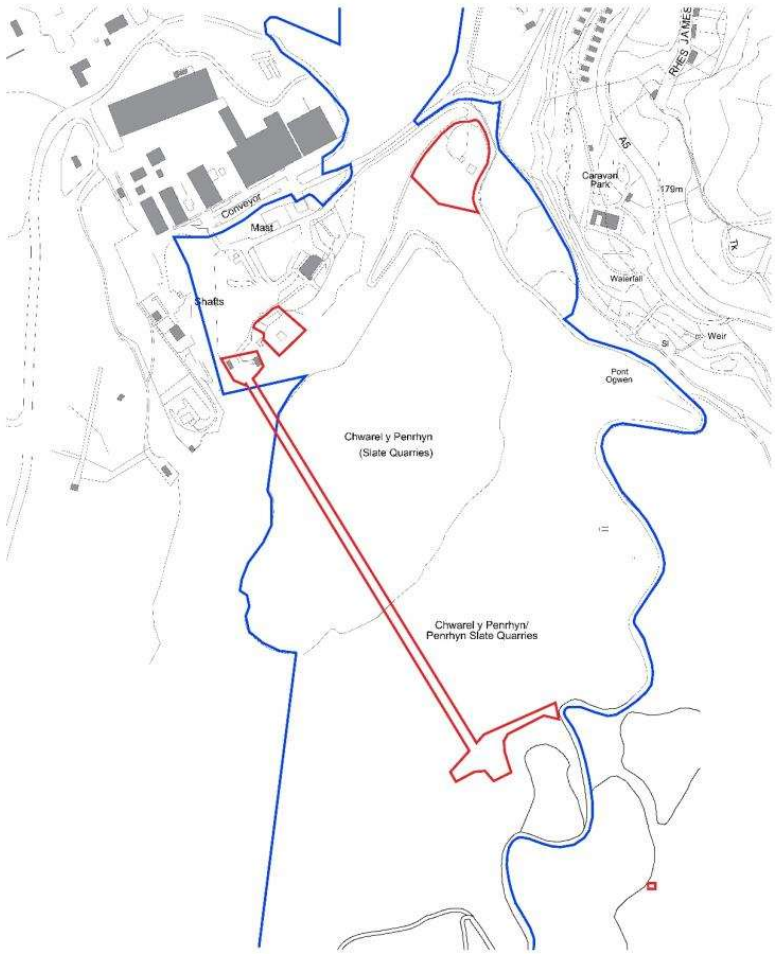


Ordnance Survey, (c) Crown Copyright 2024. All rights reserved. Licence number 10002432

22/09/25

Adran Cynllunio - Cyngor Gwynedd

Cynllun Diwygiedig Amended Plan

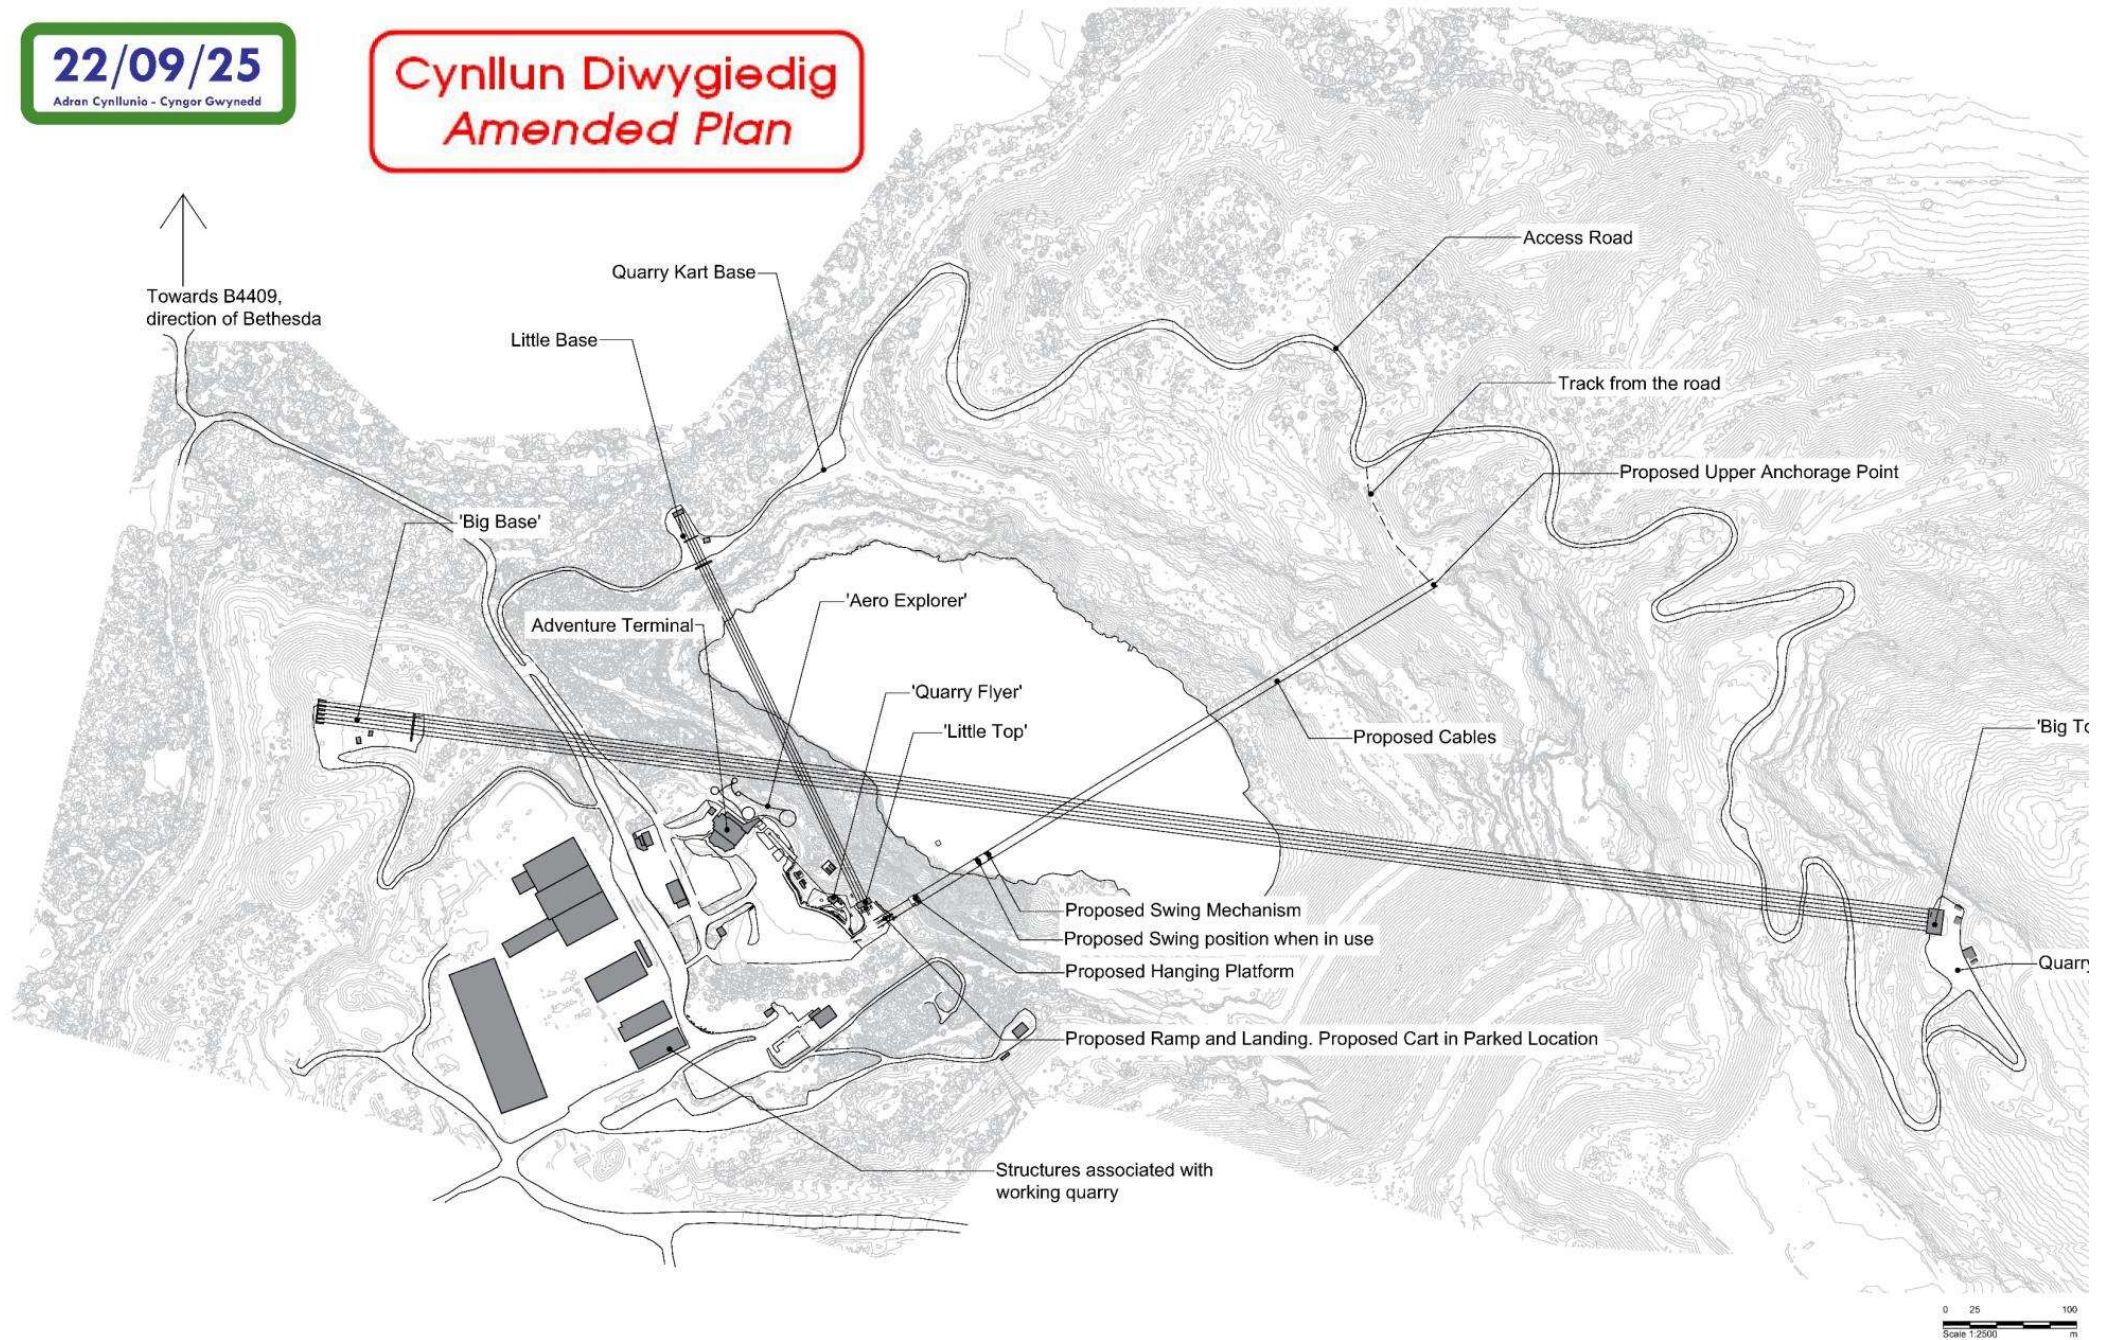

- Notes
1. Any design drawing is to be read in conjunction with and at the scale of the accompanying pdf.
 2. Where colours other than black or grey are used, the drawing must be plotted in colour.
 3. For scales 1:1000 (Construction) drawings all dimensions are to be checked on site by the contractor, scaling is for Local Authority purposes only.
 4. Unless otherwise indicated, all dimensions are in millimetres.
 5. All information on this drawing is to be read in conjunction with the relevant Donald Insall Associates' specification and trade contractors' drawings and information by specialists.
 6. In the event of any discrepancy, please contact us immediately.
 7. This drawing may contain survey information by others and is to be used solely for the purposes for which it was issued.
 8. These are uncontrolled documents issued for information purposes only. If you have any queries regarding the drawings, please contact DIA immediately.
 9. Please note DIA cannot be held responsible for any errors arising from changes made to an uncontrolled drawing.

Drawing Status:
F: Feasibility
S: Sketch Design
P: Planning
B: Building Control
D: Developed Design
M: Measurement
T: Tender
C: Construction
R: Roster

Rev	Date	Drawn	Auth	Revision

Rev	Date	Drawn	Auth	Revision
4	18-09-25	AMN	EXJ	Updated following Client comments
3	11-11-24	GGG	EXJ	Updates for planning
2	04-11-24	AVD	EXJ	Amendments to Upper Anchor Point
1	21-10-24	AVD	EXJ	Revised Updates
0	16-10-24	GGG	EXJ	Final Issue

Donald Insall Associates
Chartered Architects and Historic Building Consultants


Zip World, Penrhyn Quarry

Site Plan
As Proposed


Project	No
Scale (A1)	ZIP.01
Status	3P
Scale	1: 2500


NOTES

29/11/24
ADRAN CYNLLUNIO - CYNGOR GWYNEDD

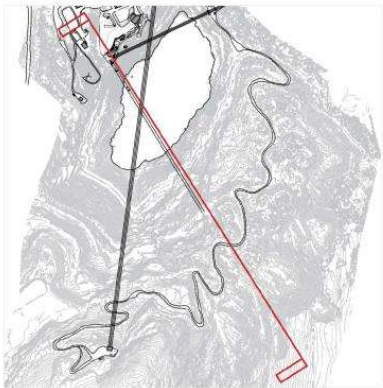


Key Plan NTS

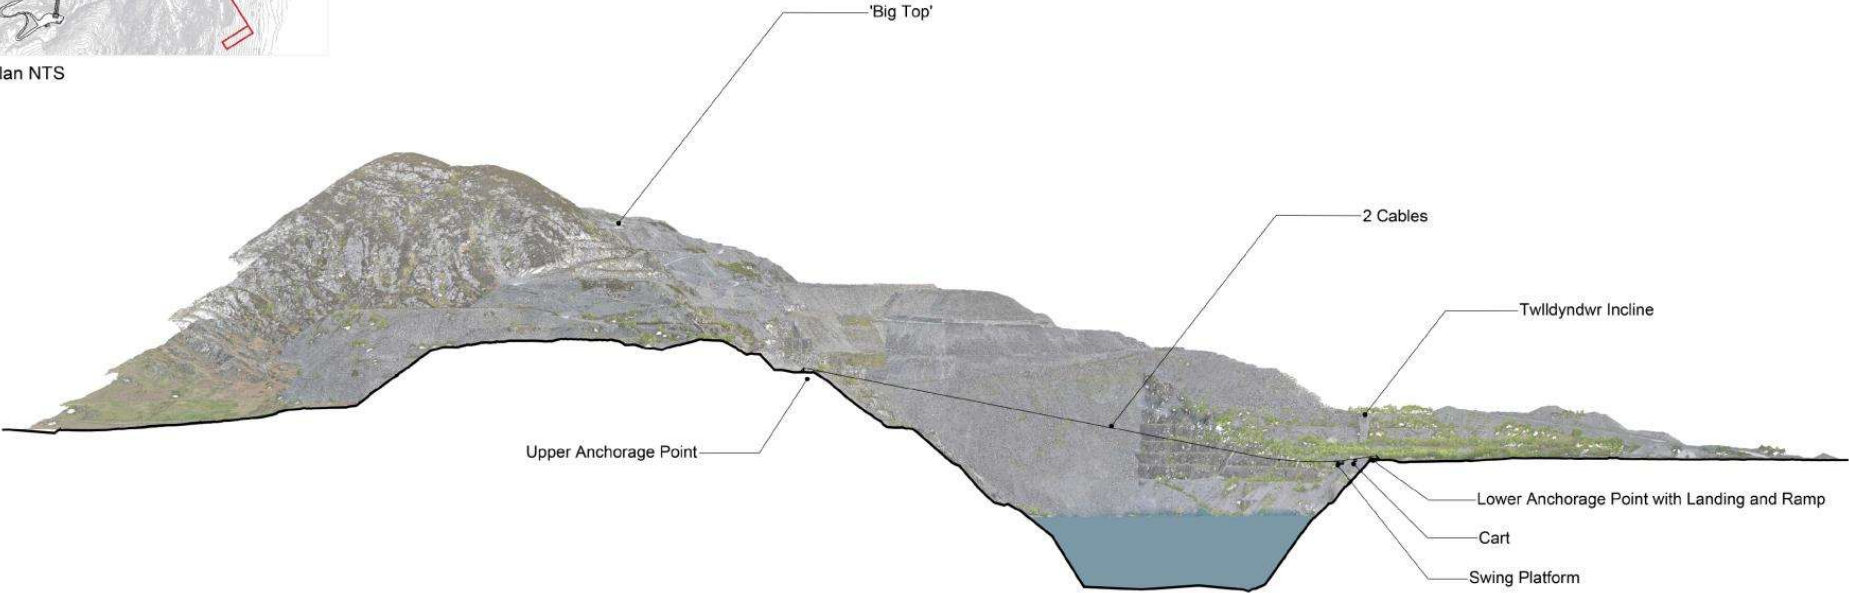


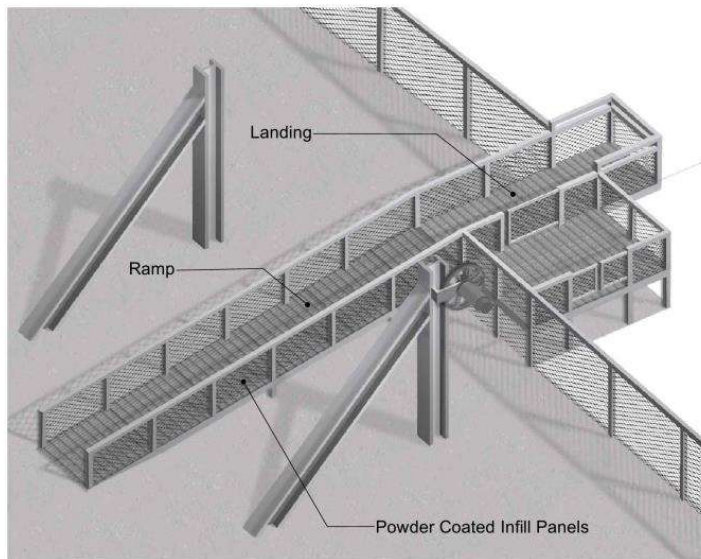


01 3D Isometric
2053 Scale 1:50

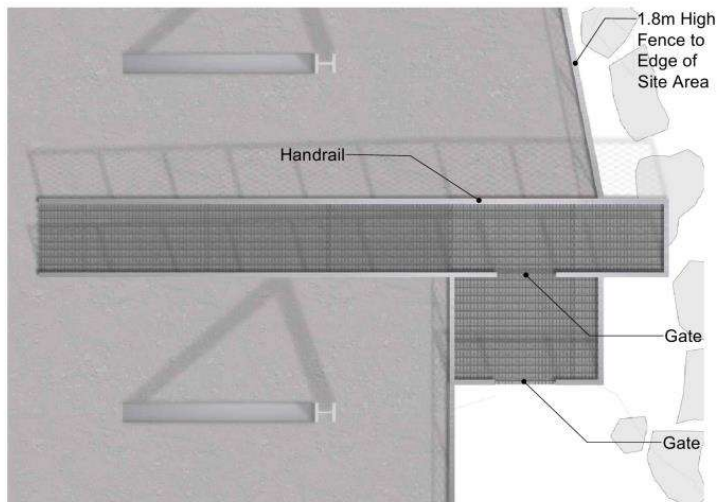


02 Plan
2053 Scale 1:50

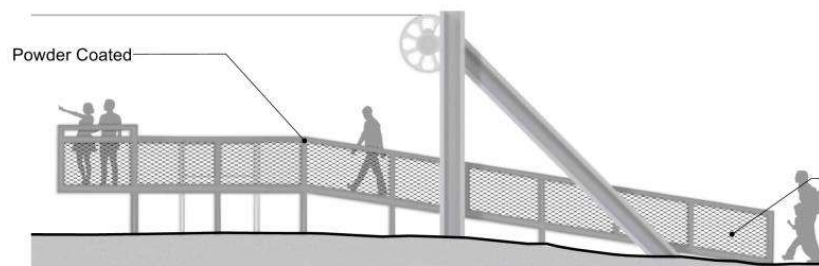


03 North East Elevation
2053 Scale 1:50

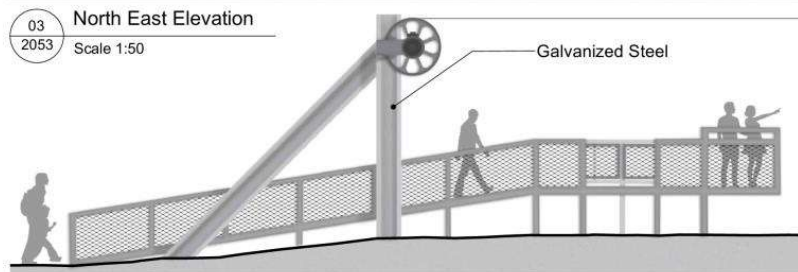

04 South West Elevation
2053 Scale 1:50

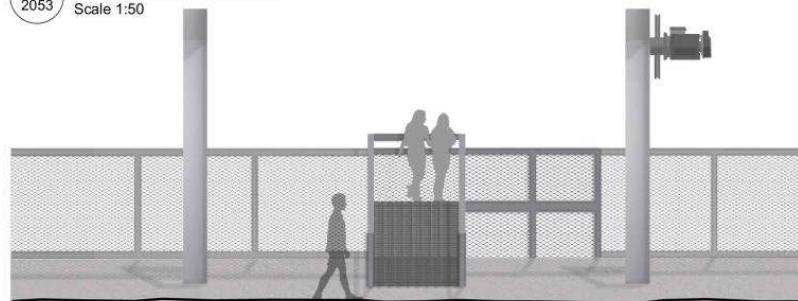


05 North West Elevation
2053 Scale 1:50

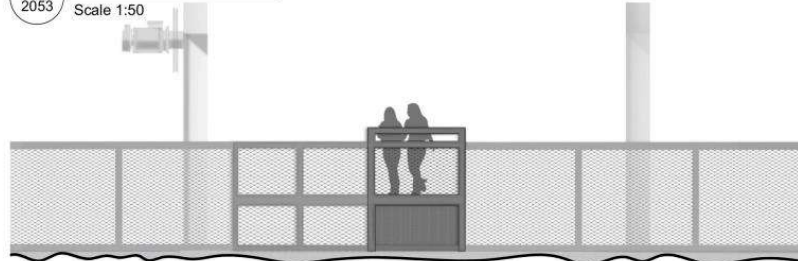

06 South East Elevation
2053 Scale 1:50

NOTES

29/11/24
ADRAN CYNLLUNIO - CYNGOR GWYNEDD

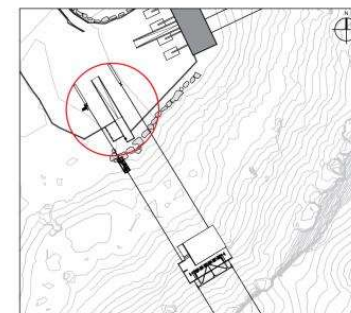

Key Plan NTS

- Notes
- Any dwg format drawing is to be read in conjunction with and at the scale of the accompanying pdf.
 - Where colour other than black or grey is used, the drawing must be plotted in colour.
 - For status 'C' (Construction) drawings all dimensions are to be checked on site by the contractor, scaling is for Local Authority purposes only.
 - Unless otherwise indicated, all dimensions are in millimeters.
 - All information on this drawing is to be read in conjunction with the relevant Donald Insall Associates specification and trade contract drawings and information by specialists.
 - In the event of any discrepancy, please contact us immediately.
 - This drawing may contain survey information by others and is to be used solely for the purposes for which it was issued.
 - There are uncontrolled documents issued for information purposes only. If you have any queries regarding the drawings, please contact DIA immediately.
 - Please note DIA cannot be held responsible for any errors arising from changes made to an uncontrolled dwg file.

Drawing Status:
F Feasibility
S Sketch Design
P Planning
B Building Control
D Developed Design
M Measurement
T Tender
C Construction
R Record

Rev	Date	Des	Auth	Revision

Rev	Date	Des	Auth	Revision
3	11-11-24	GSB	EKJ	Updates for planning
2	31-10-24	AVD	EKJ	Revisions added to base drawings
1	22-10-24	GSB	EKJ	Updated following client comments
0	04-10-24	GSB	EKJ	First Issue


Donald Insall Associates
Chartered Architects and Historic Building Consultants

Zip World, Penrhyn Quarry

Y Bwrs, Pool Lani
Conwy LL32 8PZ
(+44) 01492 592 378
conwy@insall-architects.co.uk

Ramp
As Proposed

Project	No	Status	Revision
ZIP.01	2053	3P	3
Scale (A1)	1: 50		

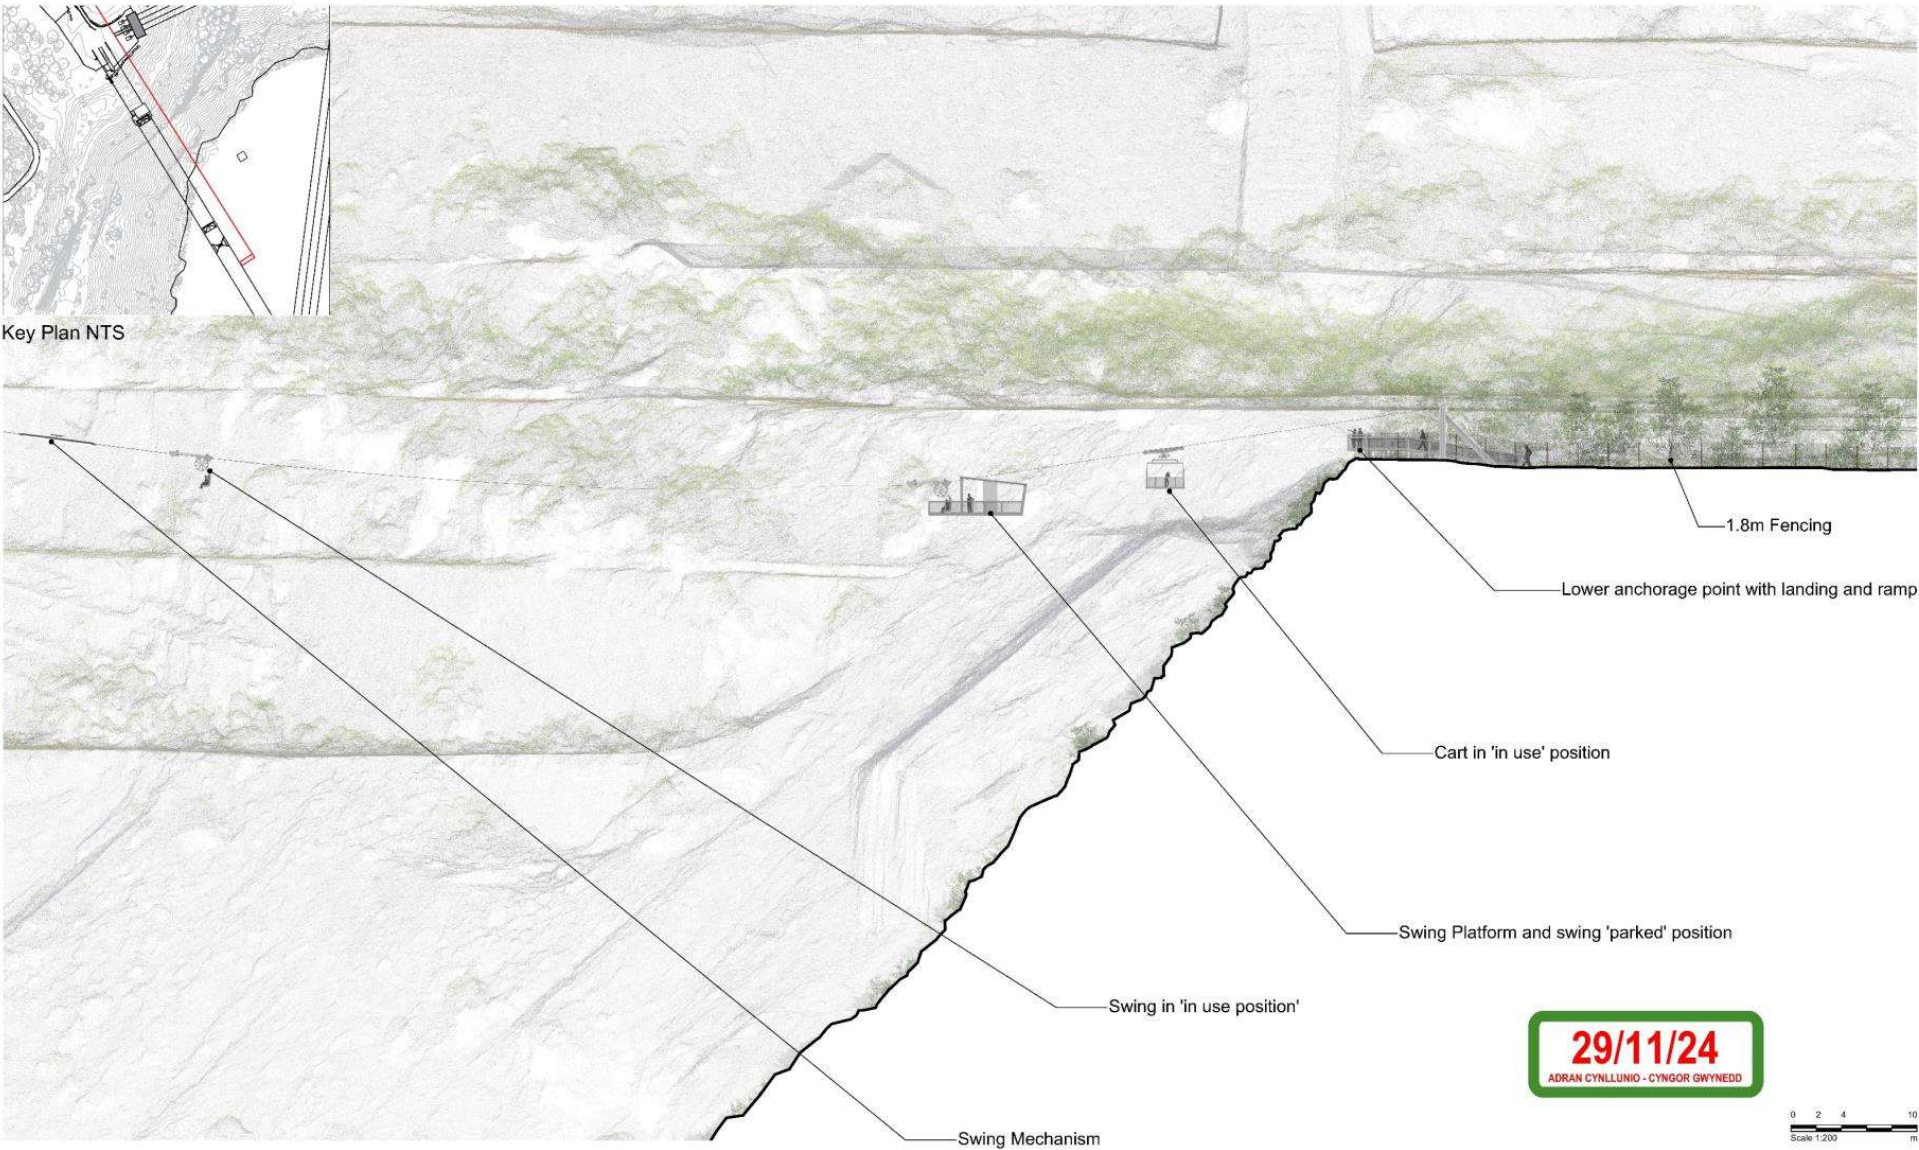

Notes:

1. Any design drawing is to be read in conjunction with and at the scale of the accompanying pdf.
2. Where colours other than black or grey are used, the drawing must be plotted in colour.
3. For status 'C' (Construction) drawings all dimensions are to be checked on site by the contractor, scaling is for Local Authority purposes only.
4. Unless otherwise indicated, all dimensions are in millimetres.
5. All information on this drawing is to be read in conjunction with the relevant Donald Insall Associates specifications and trade contract drawings and information by specialists.
6. In the event of any discrepancy, please contact us immediately.
7. This drawing may contain survey information by others and is to be used solely for the purposes for which it was issued.
8. These are uncontrolled documents issued for information purposes only. If you have any queries regarding the drawings, please contact Dick immediately.
9. Please note Dick cannot be held responsible for any errors arising from changes made to an uncontrolled design file.

© 2019 DONALD INSALL ASSOCIATES LTD

Drawing Status							
F	Feasibility						
S	Sketch Design						
P	Planning						
B	Building Control						
D	Developed Design						
M	Measurement						
T	Tender						
C	Construction						
R	Record						
Rev	Date	Des	Auth	Revision	Rev	Date	Des
5	20-11-24	AVD	EXJ	Rendered Updates			
2	13-11-24	GSG	EXJ	Updates for planning			
1	01-11-24	AVD	EXJ	Rendered Adaptations			
0	30-10-24	GSG	EXJ	Final Issue			
Rev	Date	Des	Auth	Revision	Rev	Date	Des

Donald Insall Associates
Chartered Architects and Historic Building Consultants

Zip World, Penrhyn Quarry

Project

ZIP.01

Scale (A1)

1: 200

No

2102

Sheet


3P

Revision


3

Y Beca, Pool Lane
Conwy LL32 8PZ
(+44) 01492 592 378
conwy@insall-architects.co.uk

29/11/24
ADRAN CYNLLUNIO - CYNGOR GWYNEDD

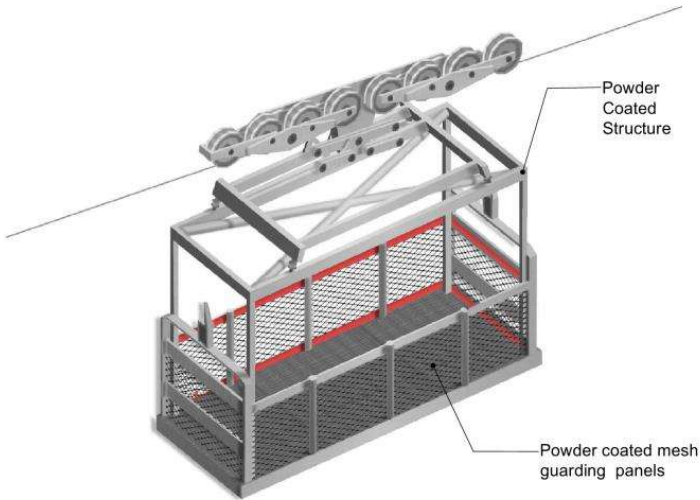


01 3D Isometric
2054 Scale 1:20

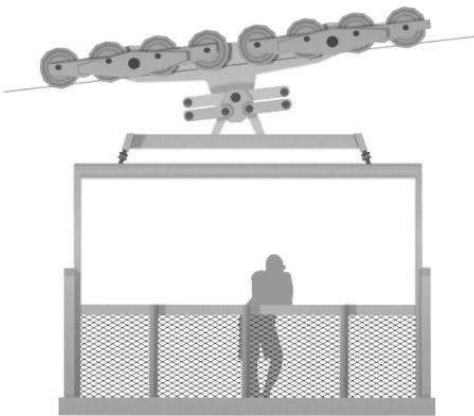

03 North East Elevation
2054 Scale 1:20




05 North West Elevation
2054 Scale 1:20

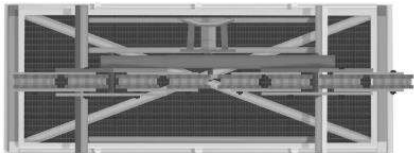

02 Plan
2054 Scale 1:20


0 200 400 1000
Scale 1:20 mm

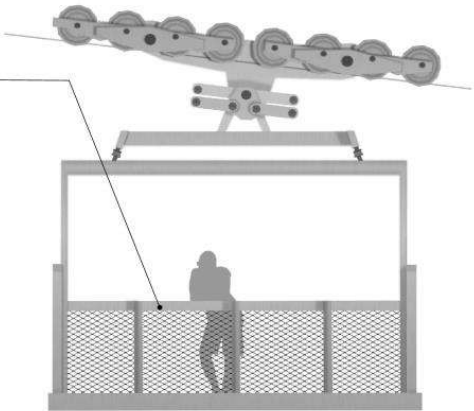

04 South West Elevation
2054 Scale 1:20



06 South East Elevation
2054 Scale 1:20

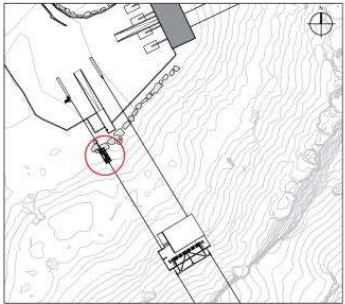

Key Plan NTS


Notes	
1.	Any design drawing is to be read in conjunction with and at the scale of the accompanying pdf.
2.	Where colours other than black or grey are used, the drawing must be plotted in colour.
3.	For status 'C' (Construction) drawings all dimensions are to be checked on site by the contractor, scaling is for Local Authority purposes only.
4.	Unless otherwise indicated, all dimensions are in millimeters.
5.	All information on this drawing is to be used in conjunction with the relevant Donald Insall Associates specification and trade contractor drawings and information by specialists.
6.	In the event of any discrepancy, please contact us immediately.
7.	This drawing may contain survey information by others and is to be used solely for the purposes for which it was issued.
8.	These are uncontrolled documents issued for information purposes only. If you have any queries regarding the drawings, please contact DAI immediately.
9.	Please note DAI cannot be held responsible for any errors arising from changes made to an uncontrolled drawing.

Drawing Status	
F	Feasibility
S	Sketch Design
P	Planning
B	Building Control
D	Developed Design
M	Measurement
T	Tender
C	Construction
R	Revised

Rev	Date	Drawn	Auth	Revision

Rev	Date	Drawn	Auth	Revision
3	11-11-24	GSG	EXU	Update for planning
2	31-10-24	AVD	EXU	Revisions added to base drawings
1	22-10-24	GSG	EXU	Updated following client comments
0	04-10-24	GSG	EXU	First Issue


Donald Insall Associates Chartered Architects and Historic Building Consultants		Y Bowers, Pool Lane Conwy LL32 8PZ (+44) 01492 592 376 conwy@insall-architects.co.uk	
Zip World, Penrhyn Quarry		Project ZIP.01	No 2054
Cart As Proposed		Scale (A1) 1:20	Status 3P
			Revision 3

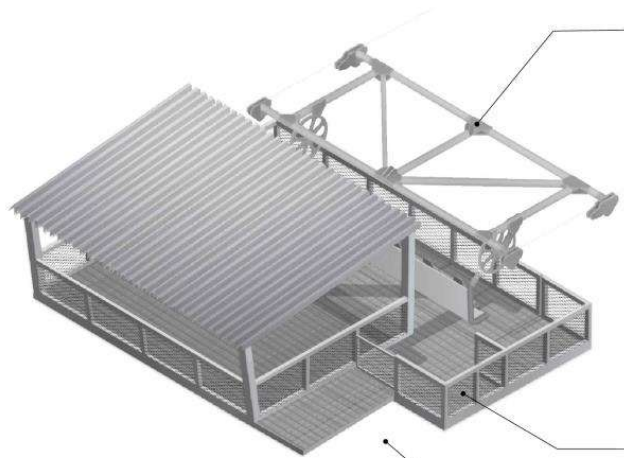


Movable Swing Structure

Cart Position


Powder Coated Mesh Infill Panels

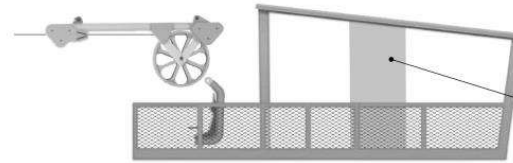


03 North East Elevation
2055 Scale 1:50

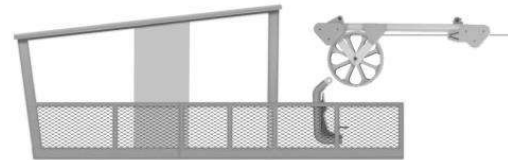

04 South West Elevation
2055 Scale 1:50

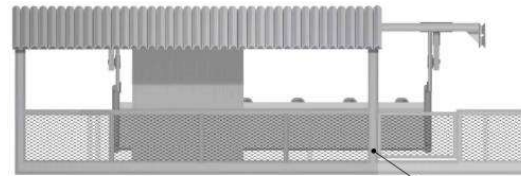

05 North West Elevation
2055 Scale 1:50

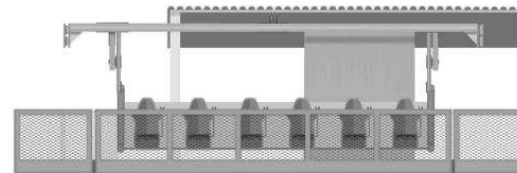


06 South East Elevation
2055 Scale 1:50

Central Pod for Employees' Shelter - finish TBC

29/11/24
ADRAN CYNLLUNIO - CYNGOR GWYNEDD

01 3D Isometric
2055 Scale 1:50

Corrugated Steel Roof

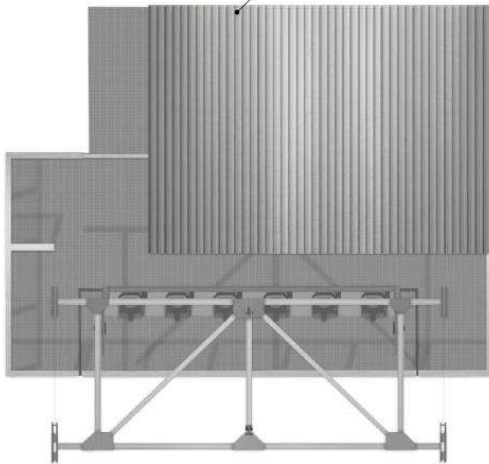


02 Plan
2055 Scale 1:50

0 0.5 1 2.5
Scale 1:50
m



Powder Coated Structure

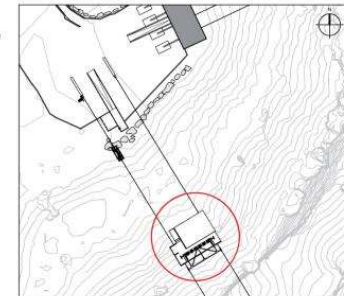

Key Plan 1:500

Notes

- Any deep format drawing is to be read in conjunction with and at the scale of the accompanying pdf.
- Where colours other than black or grey are used, the drawing must be printed in colour.
- For status 'C' (Construction) drawings all dimensions are to be checked on site by the contractor, scaling is for Local Authority purposes only.
- Unless otherwise indicated, all dimensions are in millimeters.
- All information on the drawing is to be read in conjunction with the relevant Donald Insall Associates specification and trade contractors' drawings and information by specialists.
- In the event of any discrepancy, please contact us immediately.
- This drawing may contain survey information by others and is to be used solely for the purposes for which it was issued.
- There are uncontrolled documents issued for information purposes only. If you have any queries regarding the drawings, please contact DAI immediately.
- Please note DAI cannot be held responsible for any errors arising from changes made to an uncontrolled copy file.

Drawing Status

- F Feasibility
- S Sketch Design
- P Planning
- B Building Control
- D Developed Design
- M Measurement
- T Tender
- C Construction
- R Record

Rev	Date	Des	Auth	Revision

Rev	Date	Des	Auth	Revision

Donald Insall Associates
Chartered Architects and Historic Building Consultants

Y Becaer, Pool Lane
Conwy LL32 8PZ
(+44) 01492 592 378
conwy@insall-architects.co.uk

Zip World, Penrhyn Quarry


Swing Platform
As Proposed

Project
Scale (A1)
ZIP.01
1:50


No
Status
2055
3P
Revision
2

29/11/24
ADRAN CYNLLUNIO - CYNGOR GWYNEDD


NOTES

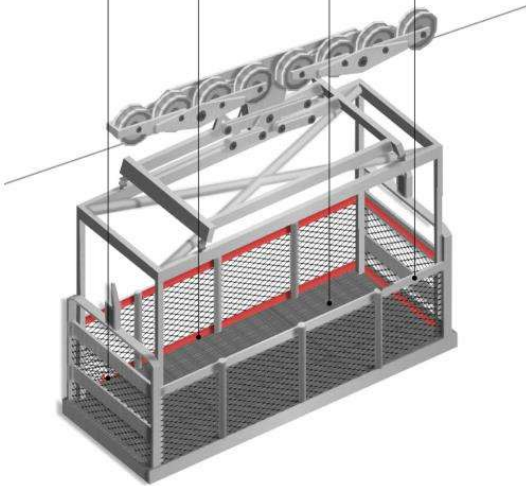

01
2605
Cart
Scale 1:20

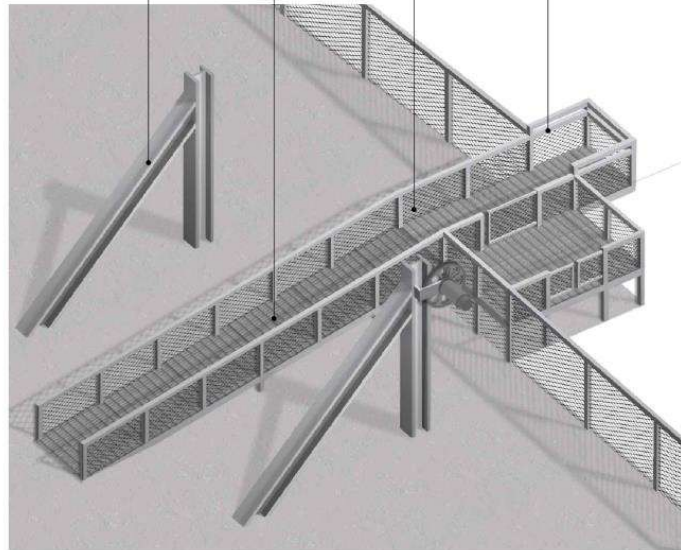

02
2605
Ramp
Scale 1:50

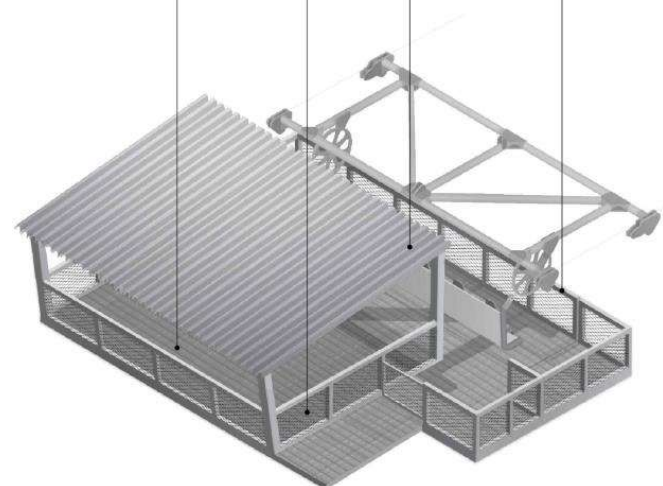

03
2605
Swing Platform
Scale 1:50

Notes

- Any deep formal drawing is to be read in conjunction with and at the scale of the accompanying pdf.
- Where colours other than black or grey are used, the drawing must be printed in colour.
- For status 'C' (Construction) drawings all dimensions are to be checked on site by the contractor, taking in for Local Authority purposes only.
- Unless otherwise indicated, all dimensions are in millimeters.
- All information on this drawing is to be read in conjunction with the relevant Donald Insall Associates specification and trade contractors' drawings and information by specialists.
- In the event of any discrepancy, please contact us immediately.
- This drawing may contain survey information by others and is to be used solely for the purposes for which it was issued.
- These are uncontrolled documents issued for information purposes only. If you have any queries regarding the drawings, please contact DIA immediately.
- Please note DIA cannot be held responsible for any errors arising from changes made to an uncontrolled drawing.

© 2019 DONALD INSALL ASSOCIATES LTD

Drawing Status

F Feasibility

S Sketch Design

P Planning

B Building Control

D Developed Design

M Measurement

T Tender

C Construction

R Record

Rev	Date	Des	Auth	Revision
0	16-10-24	GSD	EXI	First Issue

Donald Insall Associates
Chartered Architects and Historic Building Consultants

Y Bwce, Pool Lane
Conwy LL32 8PZ
(+44) 01492 552 378
conwy@insall-architects.co.uk

Zip World, Penrhyn Quarry

Materials Palette
As Proposed

Project	No
ZIP.01	2605
Scale (A1)	Status
1:50 & 20	3P
Revision	0

Photomontage

