


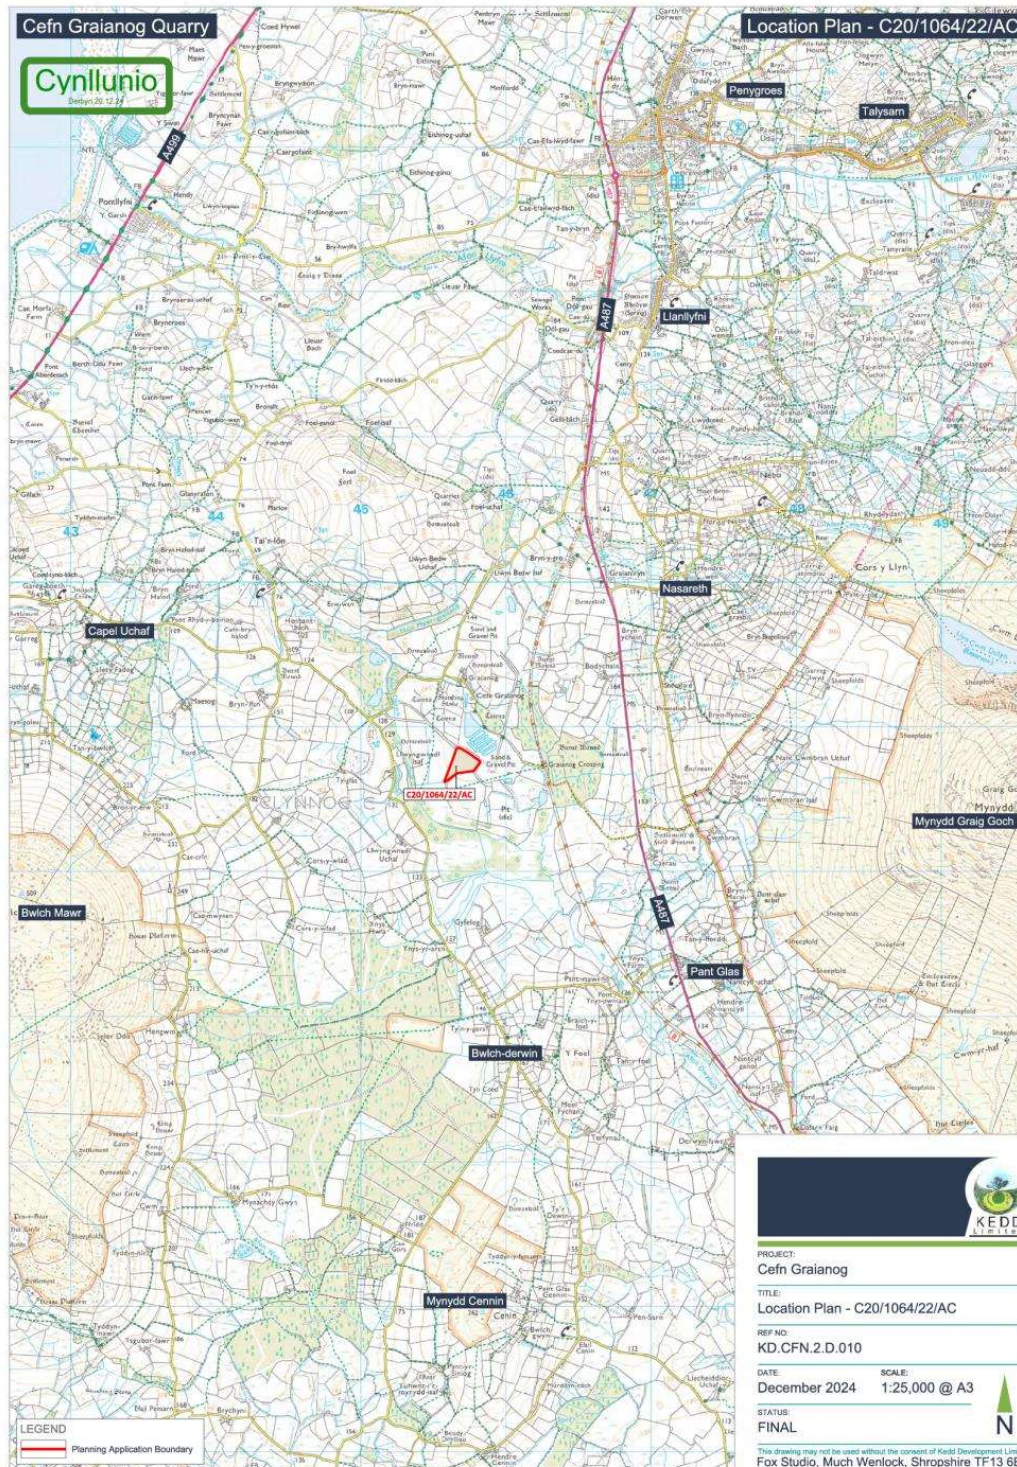

PROJECT:
Cefn Graianog

TITLE:
Location Plan - C20/1064/22/AC

REF NO:
KD.CFN.2.D.010

DATE:
December 2024

SCALE:
1:25,000 @ A3

STATUS:
FINAL



This drawing may not be used without the consent of Kedd Development Limited
Fox Studio, Much Wenlock, Shropshire TF13 6BL
© Crown copyright and database rights (2017) Ordnance Survey 0100031673















