


11/09/25
Adran Cynllunio - Cyngor Gwynedd

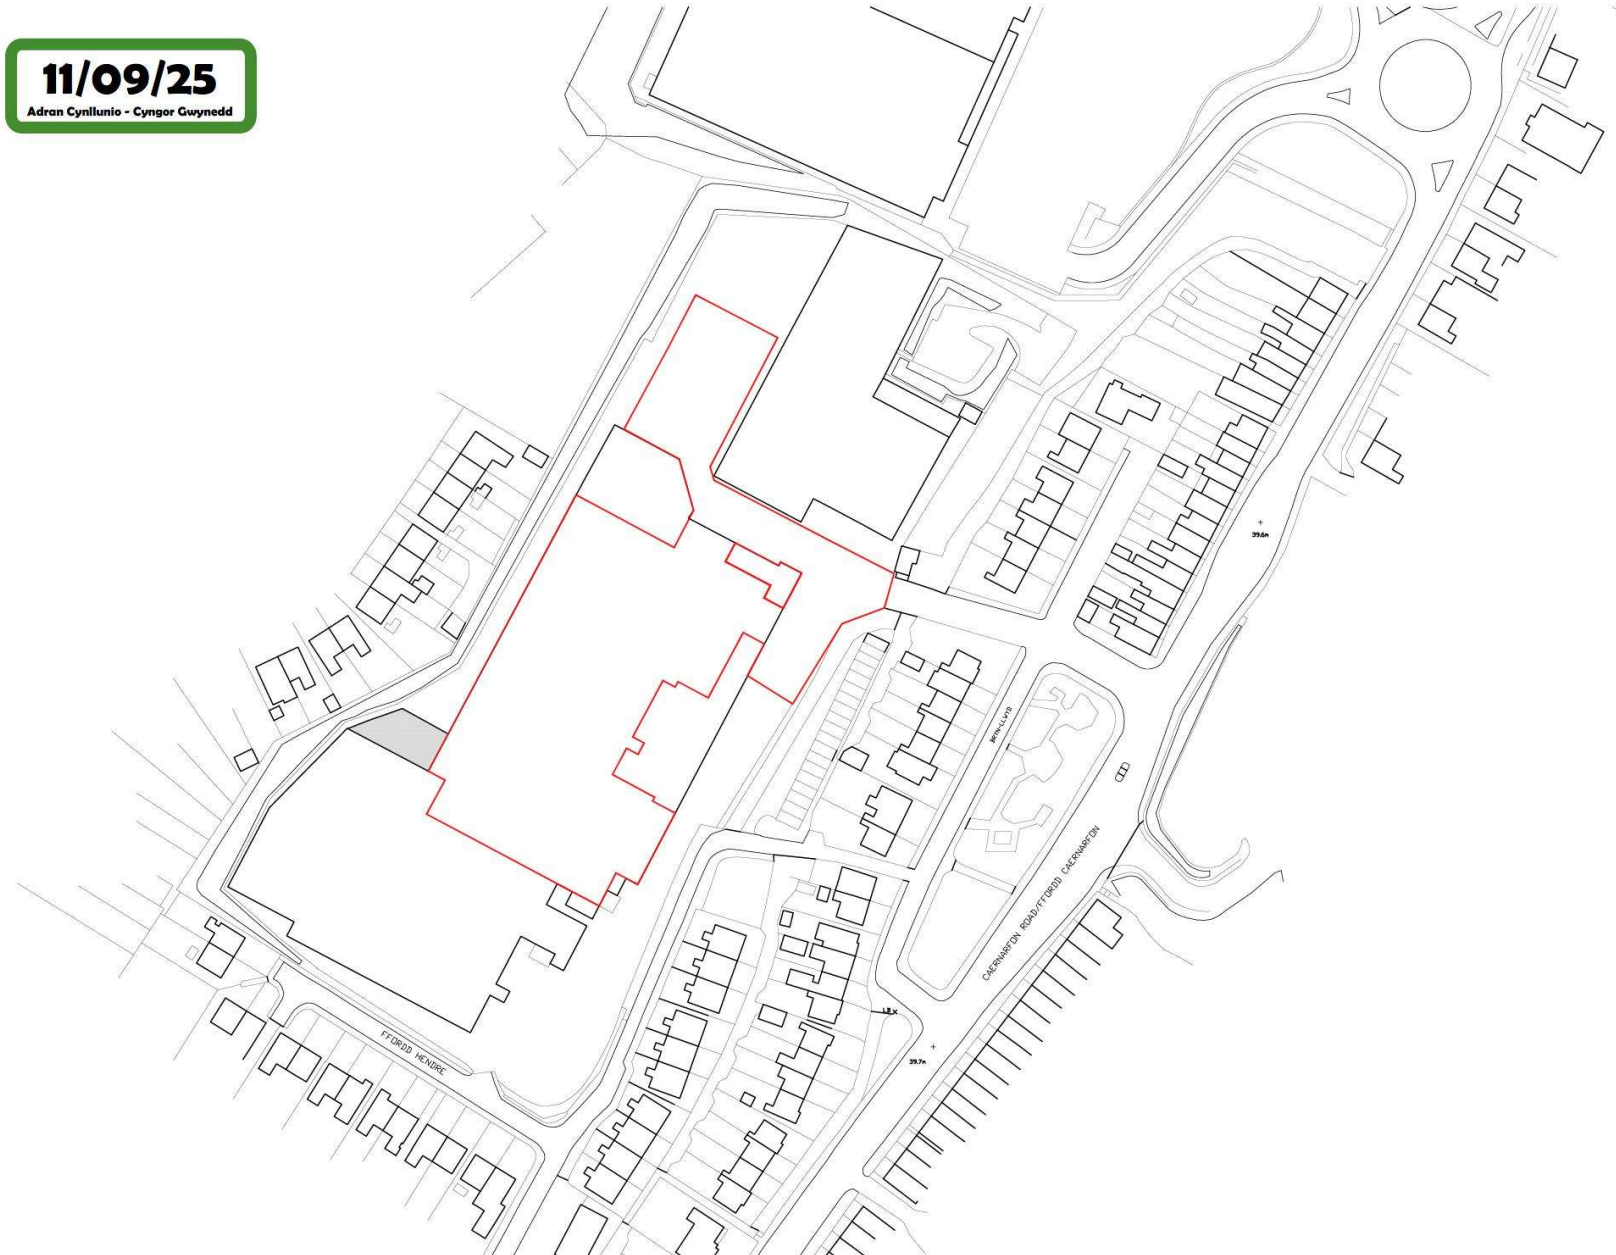

notes

All dimensions must be checked by the contractor before commencing work on site.
No deviation from this drawing will be permitted without the prior written consent of the Architect.
This drawing is to be read with all relevant Morse Webb Ltd. Structural, M&E and Specialist drawings, reports and specifications. Any discrepancies in dimensions or details on or between these drawings / reports / specifications should be brought to the attention of Morse Webb Ltd in writing for clarification.



revision	date	note

morseWEBB
architects
The Byre The Street Bramley Hampshire RG26 5DE
T: 01256 587888 W: www.morsewebb.co.uk

project
Proposed Padel Courts,
Bangor

PADEL Social Sports Society Ltd
House of Sport
190 Great Dover Street
London
SE1 4YB


title
Location Plan

scale	status	
1:1250 @A2	PLANNING	
job no.	dwg no.	rev
1057	S3-BNG-00-A-001	PL01


© Morse Webb Ltd

© Morse Webb Ltd

01 LOCATION PLAN
1:1250

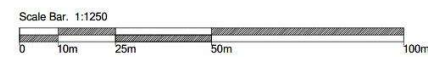

11/09/25
Adran Cynllunio - Cynghor Gwynedd

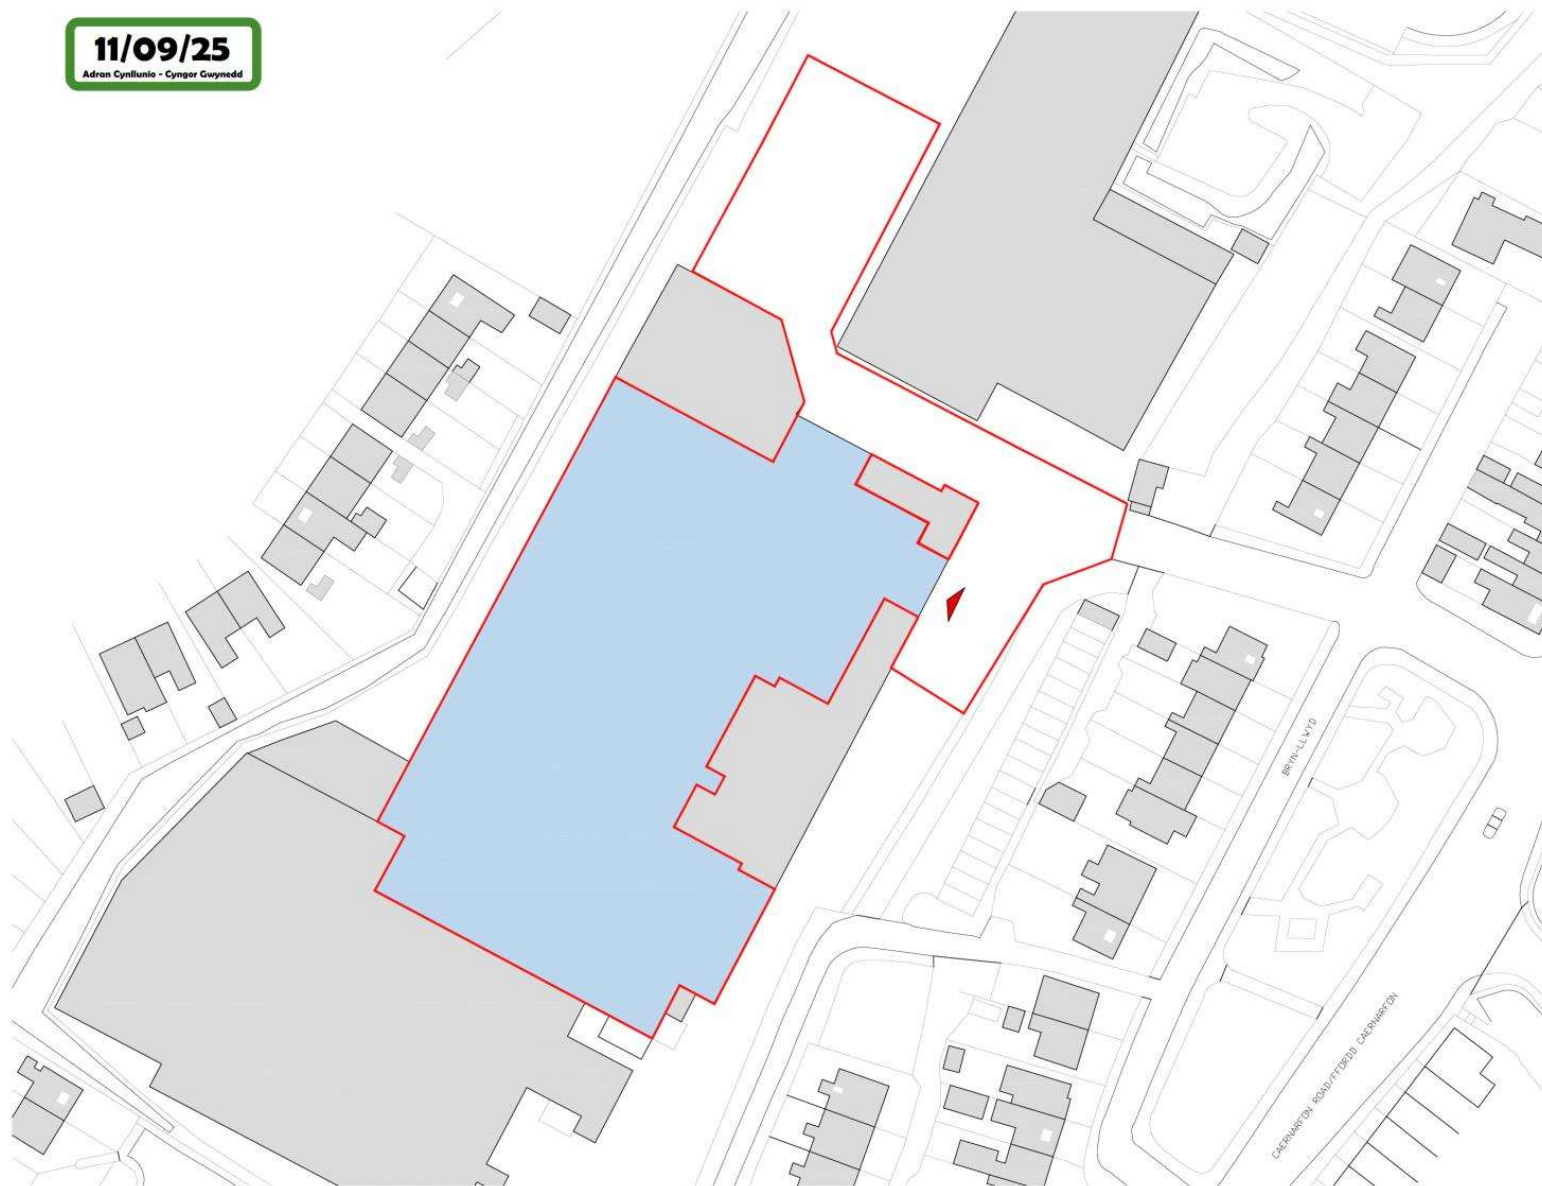

notes
All dimensions must be checked by the contractor before commencing work on site. No deviation from this drawing will be permitted without the prior written consent of the Architect. This drawing is to be read with all relevant Morse Webb Ltd, Structural, M&E and Specialist drawings, reports and specifications. Any discrepancies in dimensions or details on or between these drawings / reports / specifications should be brought to the attention of Morse Webb Ltd in writing for clarification.



- Building Extent
- Demise boundary
- Entrance

revision/date note
morseWEBB
architects
The Bure, The Street, Breamy, Hampshire, RG26 2SE
T: 01234 557888 W: www.morsewebb.co.uk

project
**Proposed Padel Courts,
Bangor**
PADEL Social Sports Society Ltd
House of Sport
190 Great Dover Street
London SE1 4YB

title
Block Plan

scale 1:250 @A2	status PLANNING
job no. 1057	dwg no. S3-BNG-00-A-002 PL01

01 BLOCK PLAN
1:500


Scale Bar 1:500
0 10 25 50

10/09/25

Adran Cynllunio - Cyngor Gwynedd

notes

All dimensions must be checked by the contractor before commencing work on site.
No deviation from this drawing will be permitted without the prior written consent of the Architect.
This drawing is to be read with all relevant Morse Webb Ltd Structural, M&E and Specialist drawings, reports and specifications.
Any discrepancies in dimensions or details on or between these drawings / reports / specifications should be brought to the attention of Morse Webb Ltd in writing for clarification.

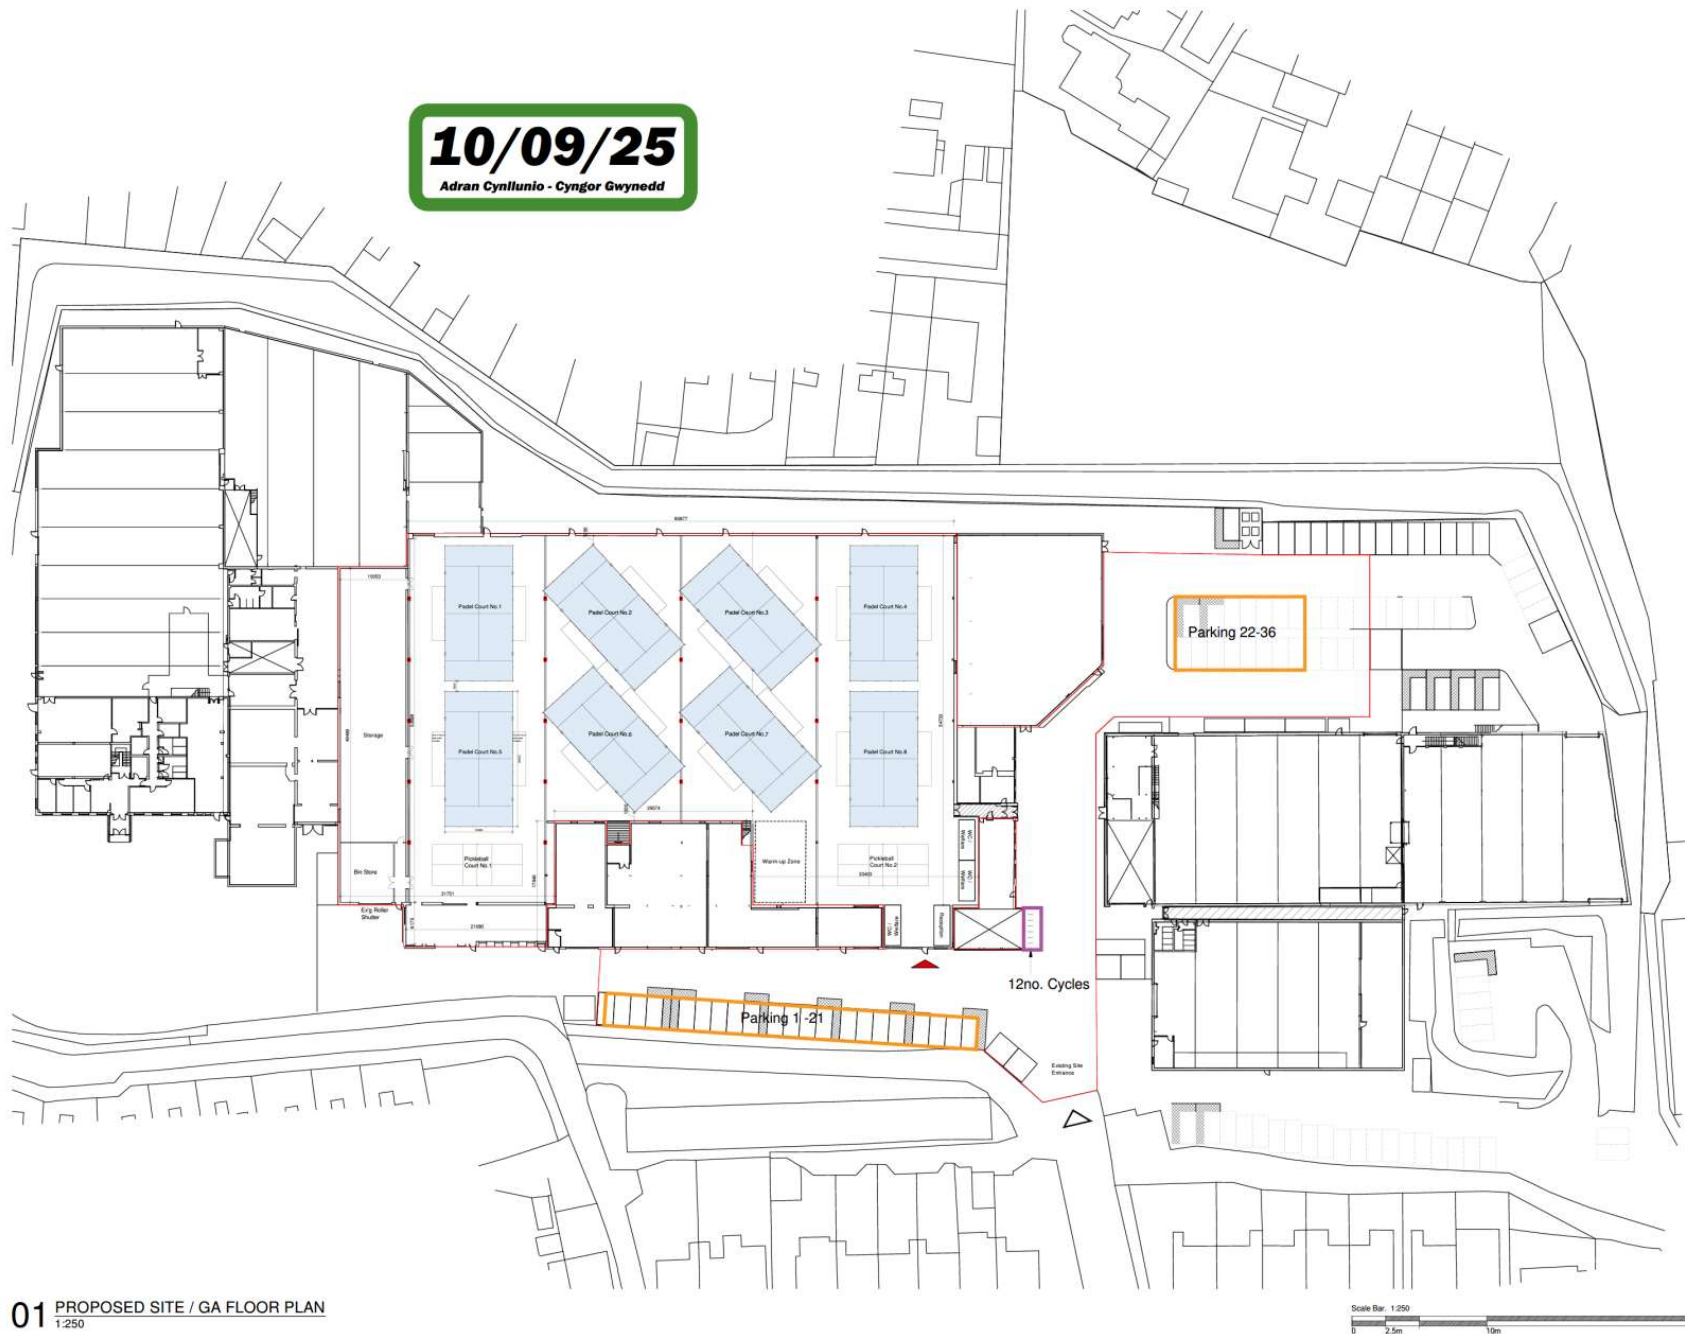

03/09/09/25 Bin store added
02/09/09/25 Parking amended
revision/ date note



project
**Proposed Padel Courts,
Bangor**



title
**Car Parking &
Cycles**

scale
1:250 @A2

status
PLANNING

job no.
1057

draw no.
S3-BNG-00-A-006

rev
PL03

© Morse Webb Ltd



