



Cynllunio

Derbyn - 02/02/2026

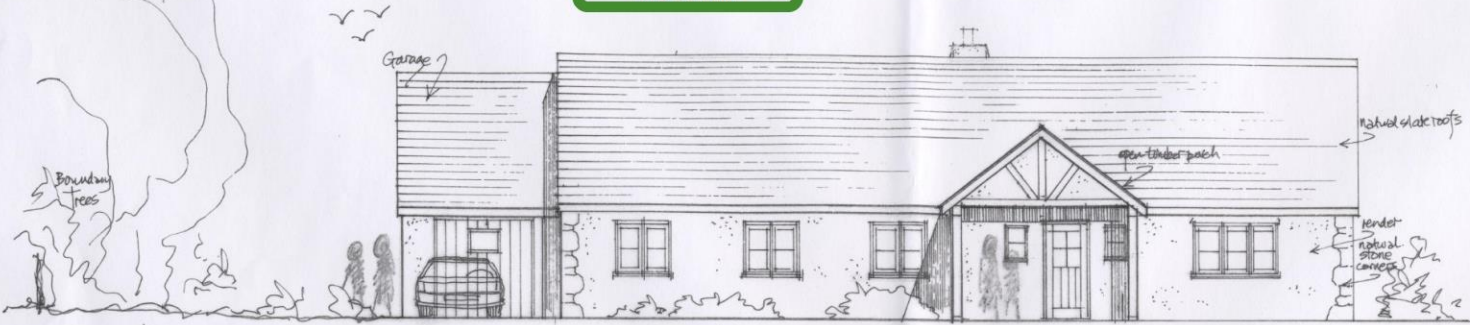

FFRYNT - Gosledd (north)

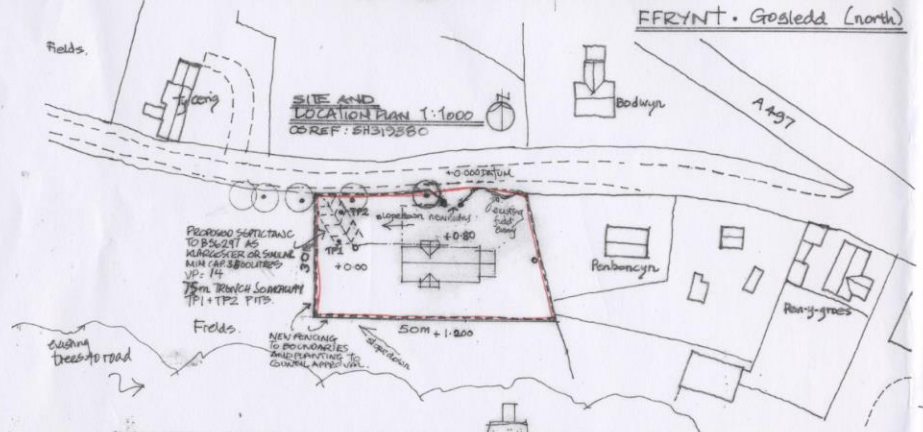

GORLEWIN - West



CEFN - De (south)

CYNGOR GWYNEDD  
CYFADRAN YR AMGYLCHEDD  
13 ION 2010  
GWASNAETH C UNIO A  
TRAFMUDIAETH

D mif tracio..... C Rh A



DWYRAIN - East

Keith Gibson  
Pensol architect  
01758 770454

GaeRheil Llangadwal  
Rwthela  
LL53 8NW

ANNEDD NEWYDD - proposed new dwelling 4 bedroom  
RHAN CAE (PART FIELD)  
BODUAN OSREF: SH319380 - LL53 GDR  
(AFFORDABLE DWELLING)

DRYCHAFIADAU  
ELEVATIONS  
graddfa: 1:100

0912.02  
NOV. 2009



