


Rhif y Cais / Application Number : C17/0494/39/LL

Cynllun lleoliad ar gyfer adnabod y safle yn unig. Dim i raddfa.
Location Plan for identification purposes only. Not to scale.

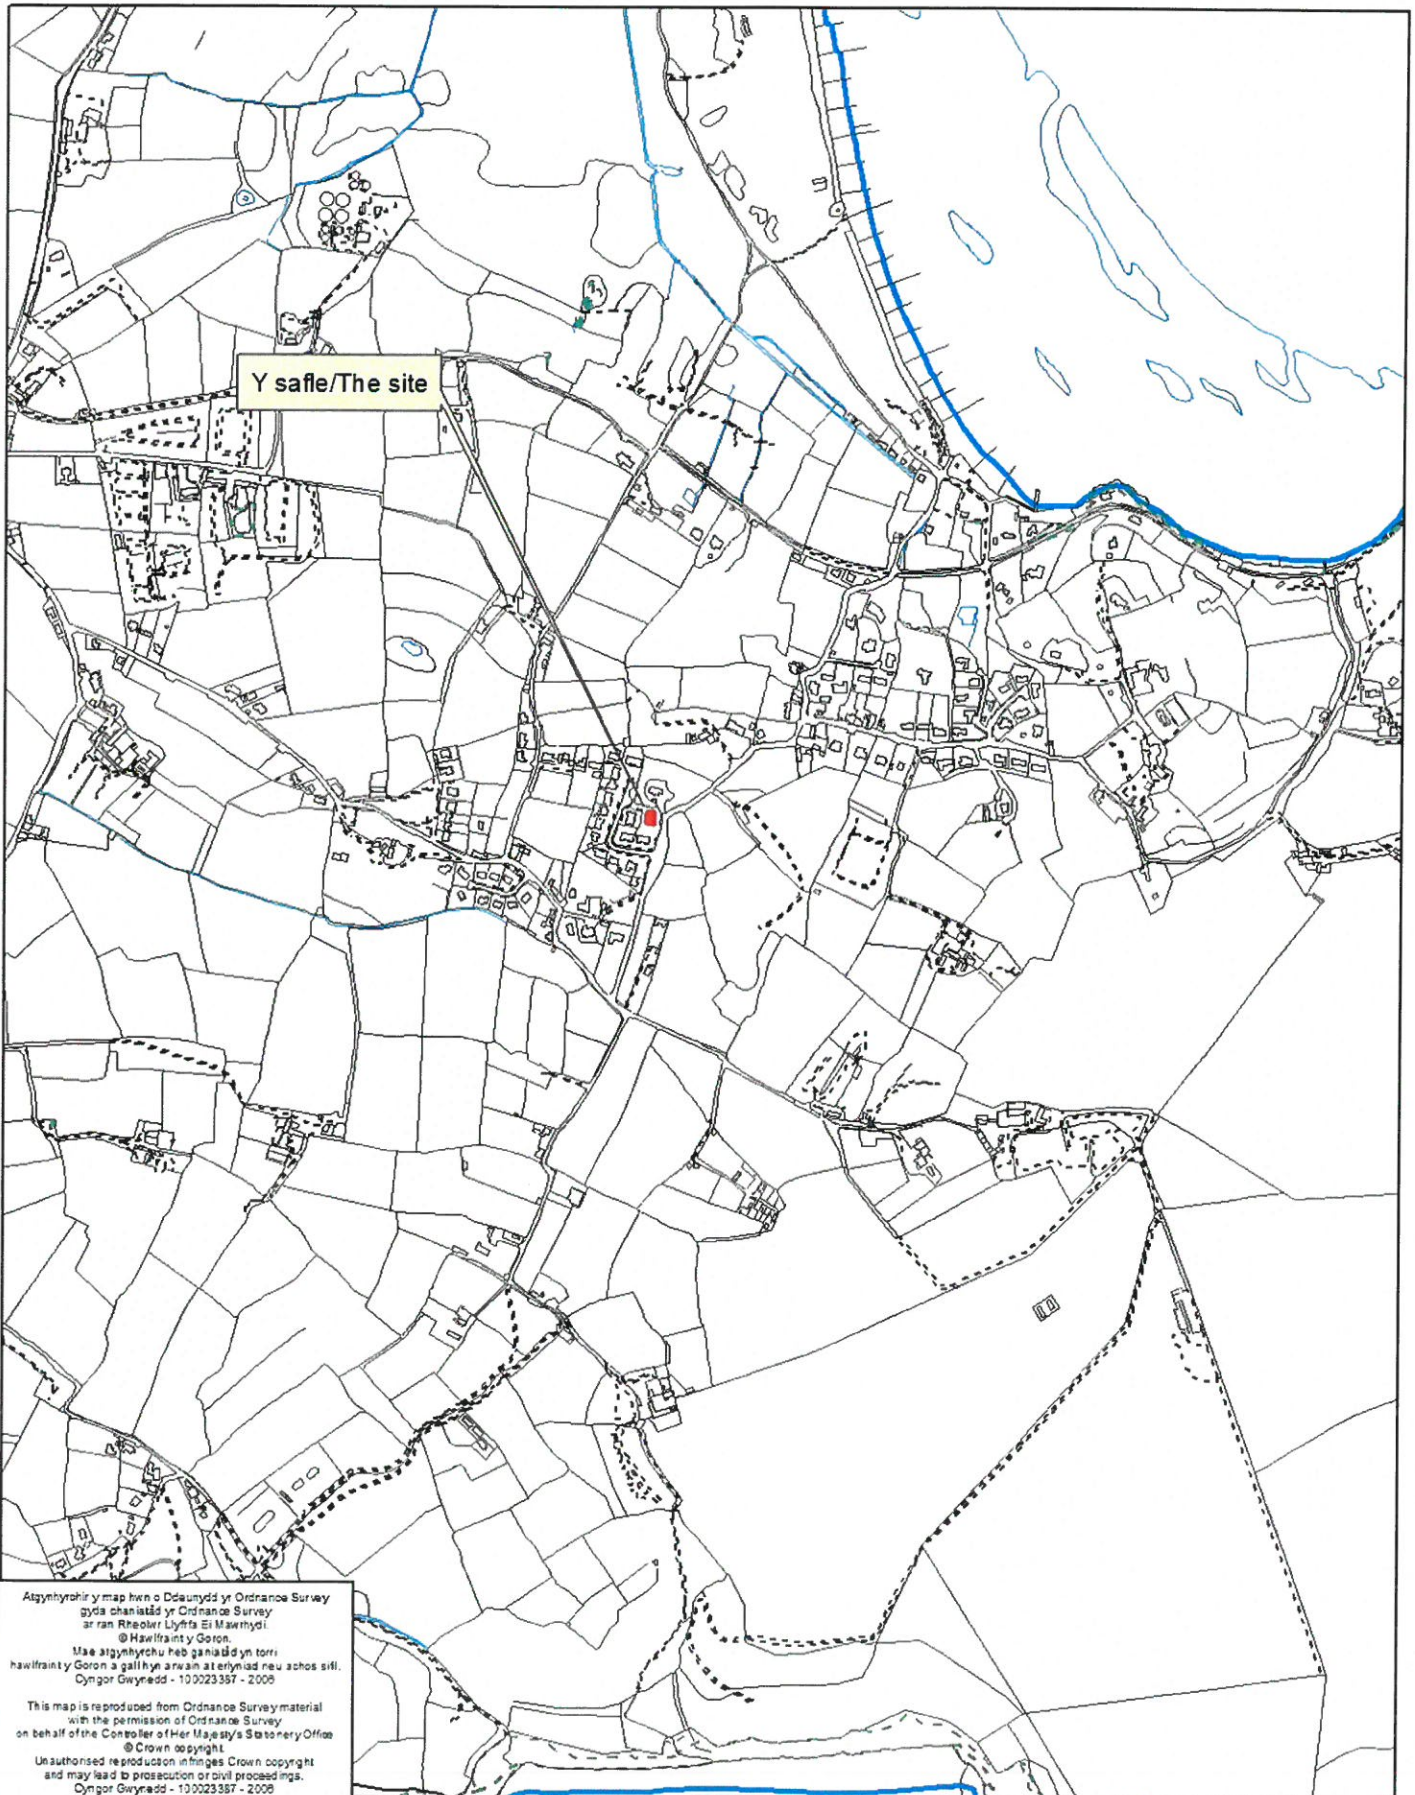


Atgynhyrhuir y map hwn o Ddauwydd yr Ordnance Survey
gyda chaniatâd yr Ordnance Survey
ar ran Rheolwr Llyfrfa Eri Mawrddi.
© Hawlfraint y Goron.
Mae atgynhyrchu heb ganiatâd yn torri
hawlfraint y Goron a gall hyn arwain at erlyniad neu achos sifil.
Cynllun Gwynedd - 100023357 - 2008

This map is reproduced from Ordnance Survey material
with the permission of Ordnance Survey
on behalf of the Controller of Her Majesty's Stationery Office
© Crown copyright.
Unauthorised reproduction infringes Crown copyright
and may lead to prosecution or civil proceedings.
Cynllun Gwynedd - 100023357 - 2008



EXISTING LOCATION PLAN Scale: 1:1250

This Plan includes the following Licensed Data: OS MasterMap Black and White PDF, Location Plan by the Ordnance Survey National Geographic Database and Ordnance Survey, the representation of a road, track or path is no evidence of a right of way. The representation of features, as lines is no evidence of a boundary. Survey: 01000301673

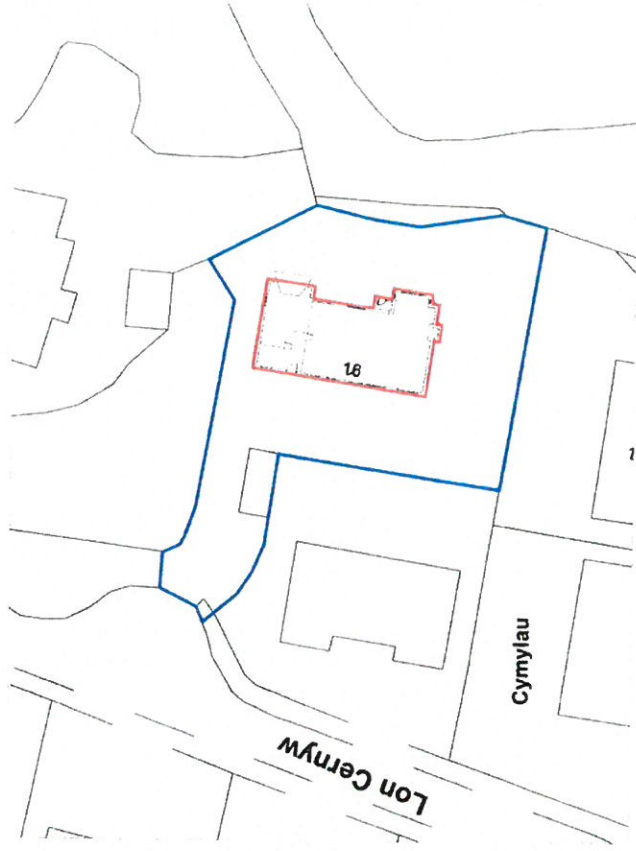

PROPOSED SITE PLAN Scale: 1:500

A.L.I. Building Design Ltd.
 Glasdy, Station Road, Llanrug, Caernarfon,
 Gwynedd, LL55 4AG
 01286 238 297
 alidesigntd@gmail.com

Spindrift, 16 Lon Cernyw, Bwlchtocyn, Pwllheli LL53 7DH


LOCATION & SITE PLANS

AOISP/01

May 2017


Do not scale off this drawing. All measurements to be checked on site.

Remove existing roofs

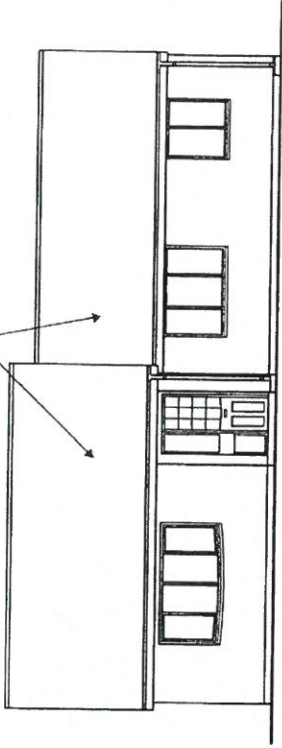


EXISTING FRONT ELEVATION

Remove existing roofs

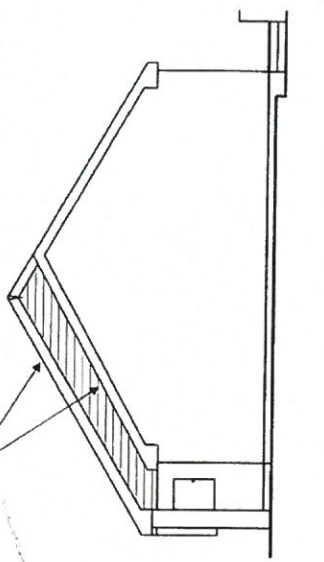


EXISTING SIDE ELEVATIONS

Remove existing roofs

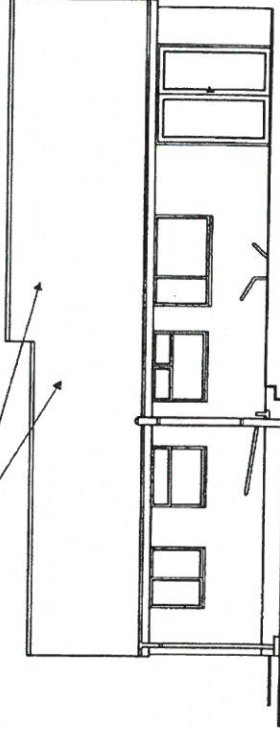

EXISTING REAR ELEVATION

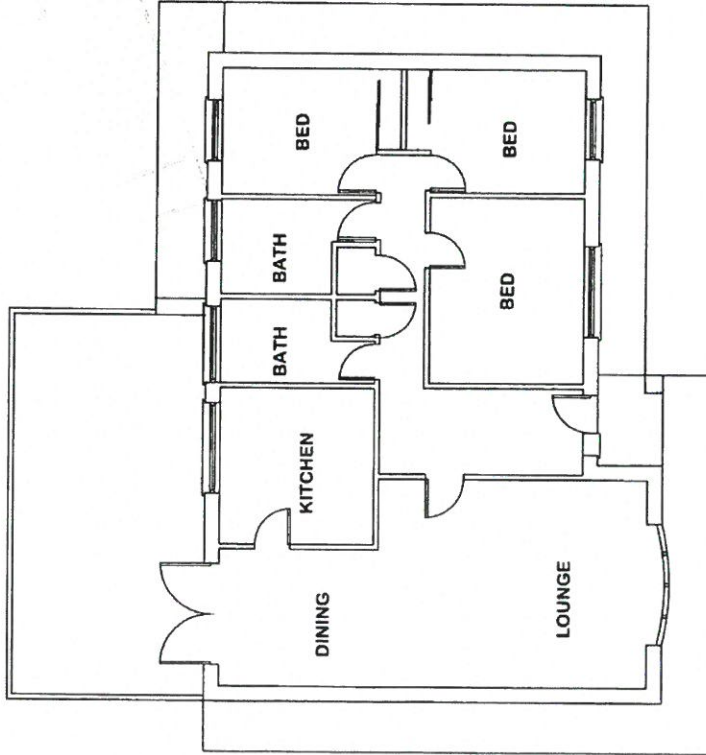

EXISTING FLOORPLAN

A.L.I. Building Design Ltd.
Glasdy, Station Road, Llanrug, Caernarfon,
Gwynedd. LL55 4AG
01286 238 297
alidesignltd@gmail.com

Spindrift, 16 Lon Cernyw, Bwlchtocyn, Pwllheli LL53 7DH


Do not scale off this drawing - All measurements to be checked on site

EXISTING PLANS & ELEVATIONS

AO/69/01

Aug 2016

1:100 @ A3

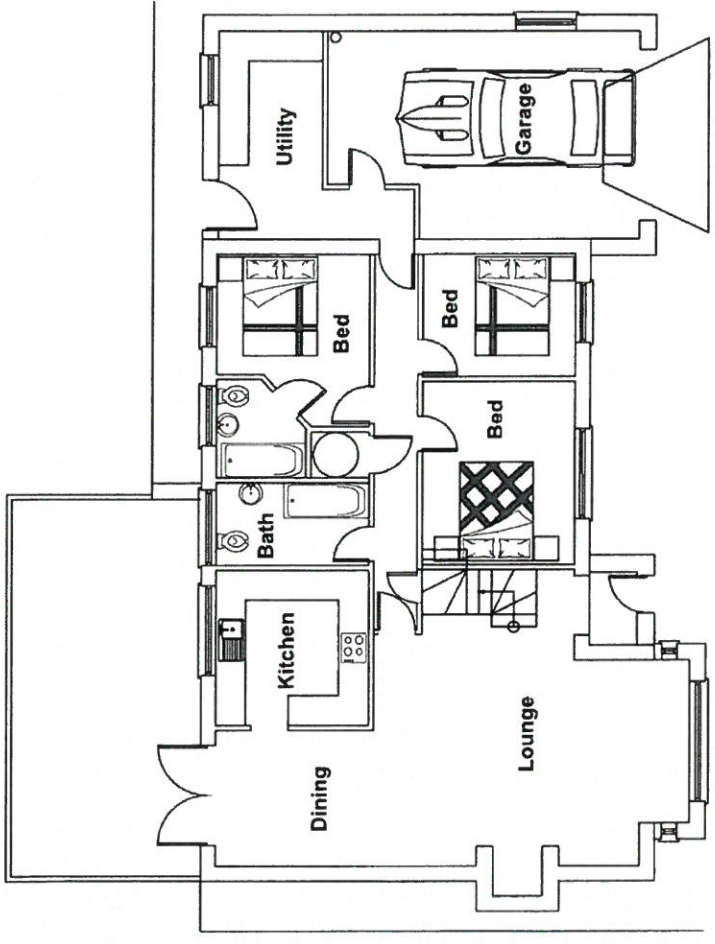

PROPOSED GROUND FLOOR

CYNECYF GWYBODAETHYD
 22 MAY 2017
 A.L.I. BUILDING DESIGN LTD.


A.L.I. Building Design Ltd.
 Glasdy, Station Road, Llanrug, Caernarfon,
 Gwynedd, LL55 4AG
 01286 238 237
 alidesignltd@gmail.com

Spindrift, 16 Lon Cerryw, Bwlchtocyn, Pwllheli LL53 7DH

Do not scale off this drawing - All measurements to be checked on site

Drawing No May 2017	A0169/04	PROPOSED Ground Floor
Scale 1:100 @ A3		

Stud partitions to all walls on first floor

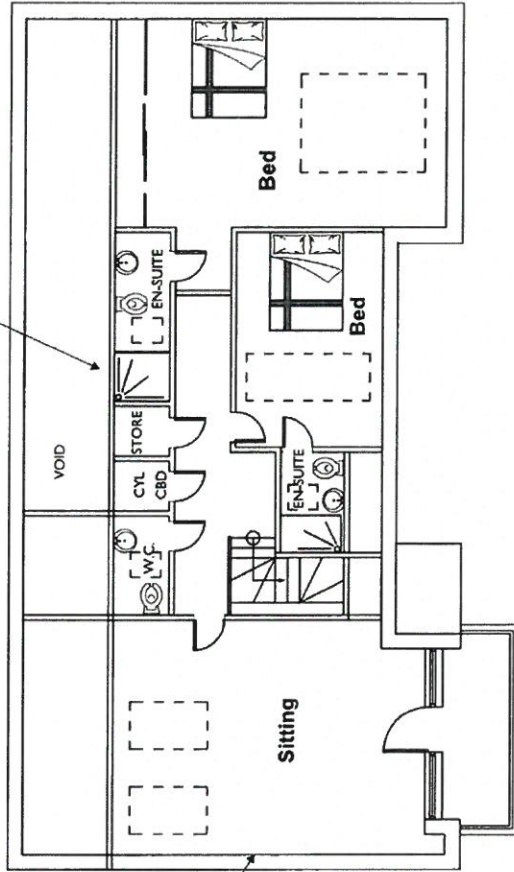

Walls built over existing.
Dry-lining to all perimeter walls internally

PROPOSED FIRST FLOOR

CENGOB GWYTHBUD
 16 LON CERNYW
 Bwlchtocyn, Pwllheli LL53 7DH

A.L.I. Building Design Ltd.
 Glasdy, Station Road, Llanrug, Caernarfon,
 Gwynedd, LL55 4AG
 01286 238 237
 alidesignid@gmail.com

Spindrift, 16 Lon Cernyw, Bwlchtocyn, Pwllheli LL53 7DH


PROPOSED First Floor

AO/69/05


May 2017

1:100 @ A3

Do not scale off this drawing - All measurements to be checked on site

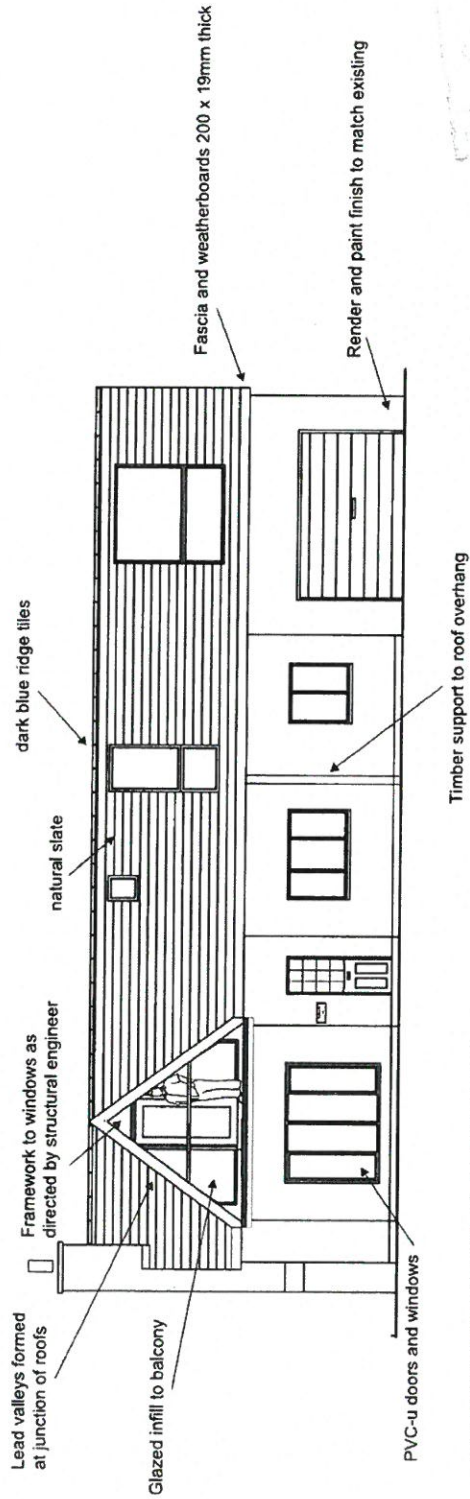

PROPOSED FRONT ELEVATION

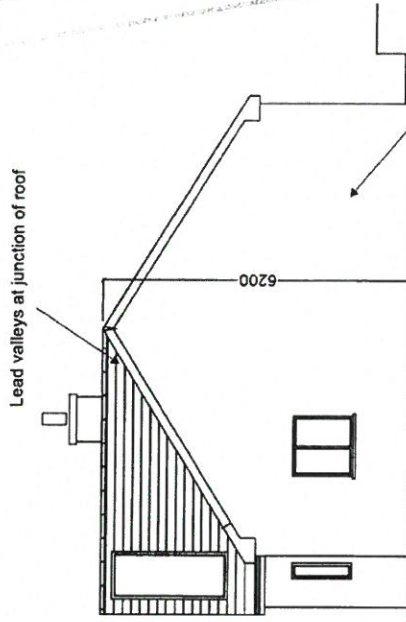

PROPOSED SIDE ELEVATION



A.L.I. Building Design Ltd.
 Glasdy, Station Road, Llanrug, Caernarfon,
 Gwynedd. LL55 4AG
 01286 236 297
 ali.design@btinternet.com

Spindrift, 16 Lon Cernyw, Bwlchtocyn, Pwllheli LL53 7DH

Do not scale off this drawing. All measurements to be checked on site

PROPOSED Elevations

AO/69/02
 May 2017
 1:100 @ A3

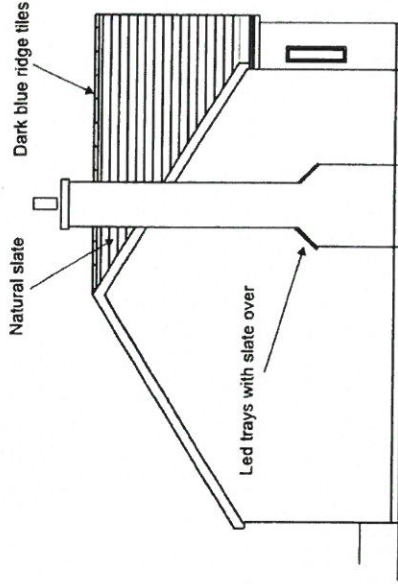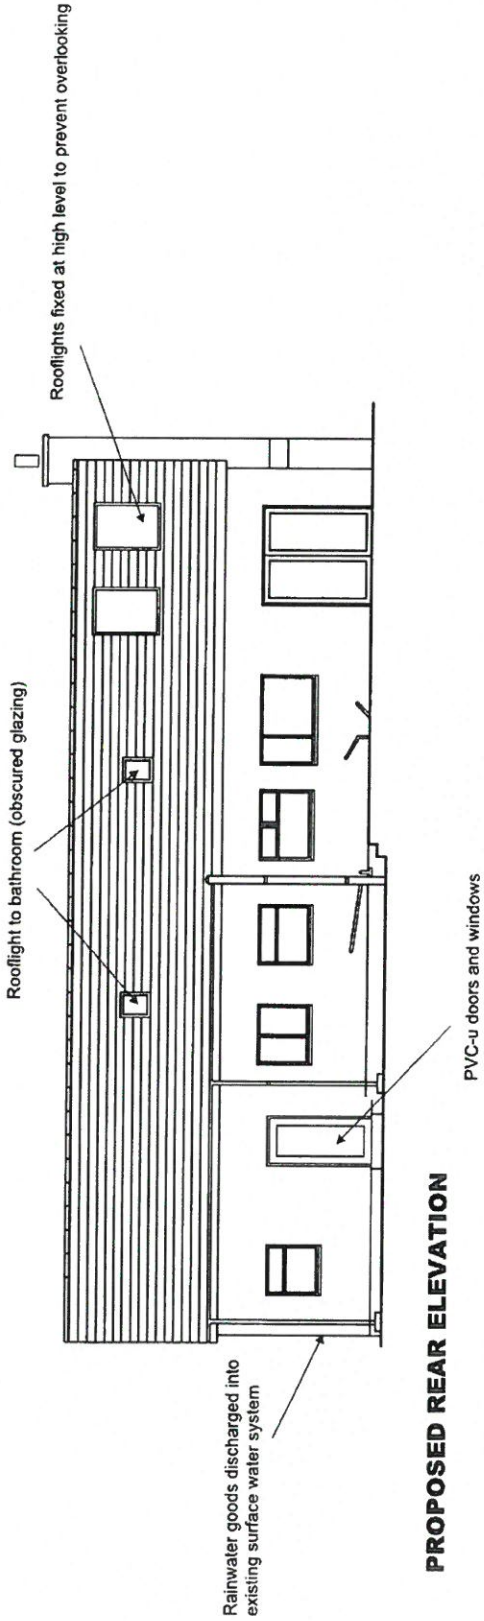

A.L.I. Building Design Ltd.
 Glasdy, Station Road, Llanrug, Caernarfon,
 Gwynedd, LL55 4AG
 01286 236 297
 aldesignltd@gmail.com

Spindrift, 16 Lon Cernyw, Bwlchtocyn, Pwllheli LL53 7DH


PROPOSED Elevations

AO/69/03

May 2017

Do not scale off this drawing - All measurements to be checked on site

1:100 @ A3

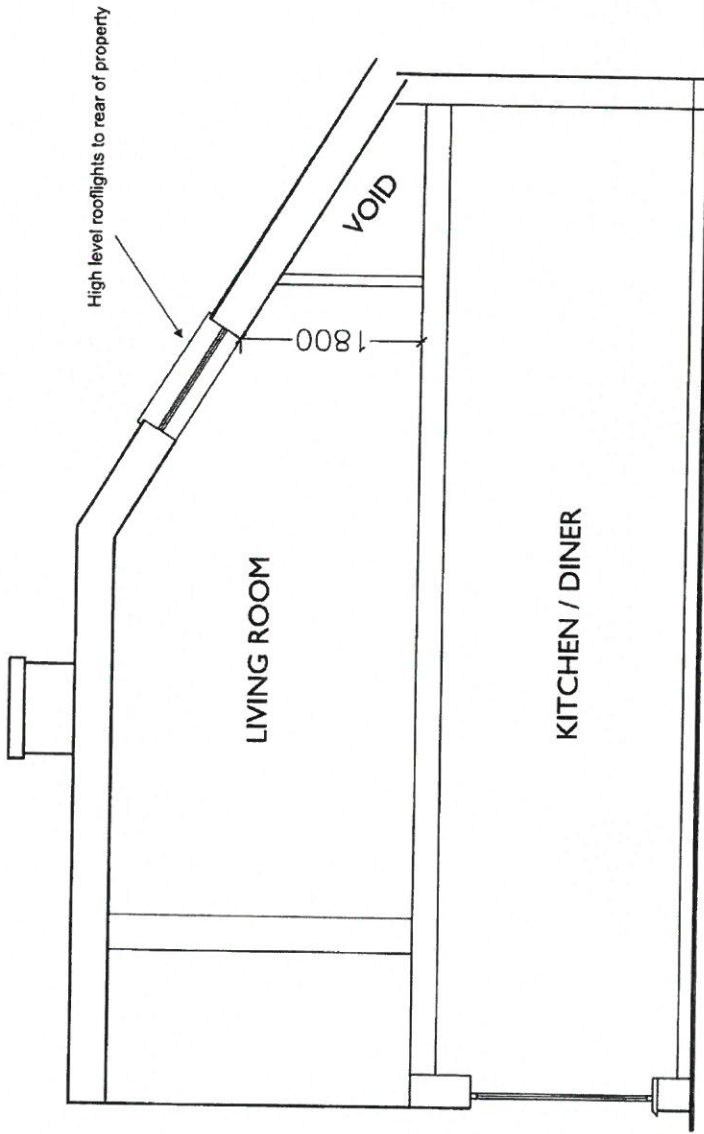

A.L.I. Building Design Ltd.
 Glasdy, Station Road, Llanrug, Caernarfon,
 Gwynedd, LL55 4AG
 01286 238 237
 alid@alid@gmail.com

Spindrift, 16 Lon Cernyw, Bwichtocyn, Pwllheli LL53 7DH

Do not scale off this drawing - All measurement to be checked on site

Cross Section

AO/CS/01

MAY 2017

1:50 @ A3