





Rhif y Cais / Application Number : C17/0903/16/LL

Cynllun lleoliad ar gyfer adnabod y safle yn unig. Dim i raddfa.
Location Plan for identification purposes only. Not to scale.

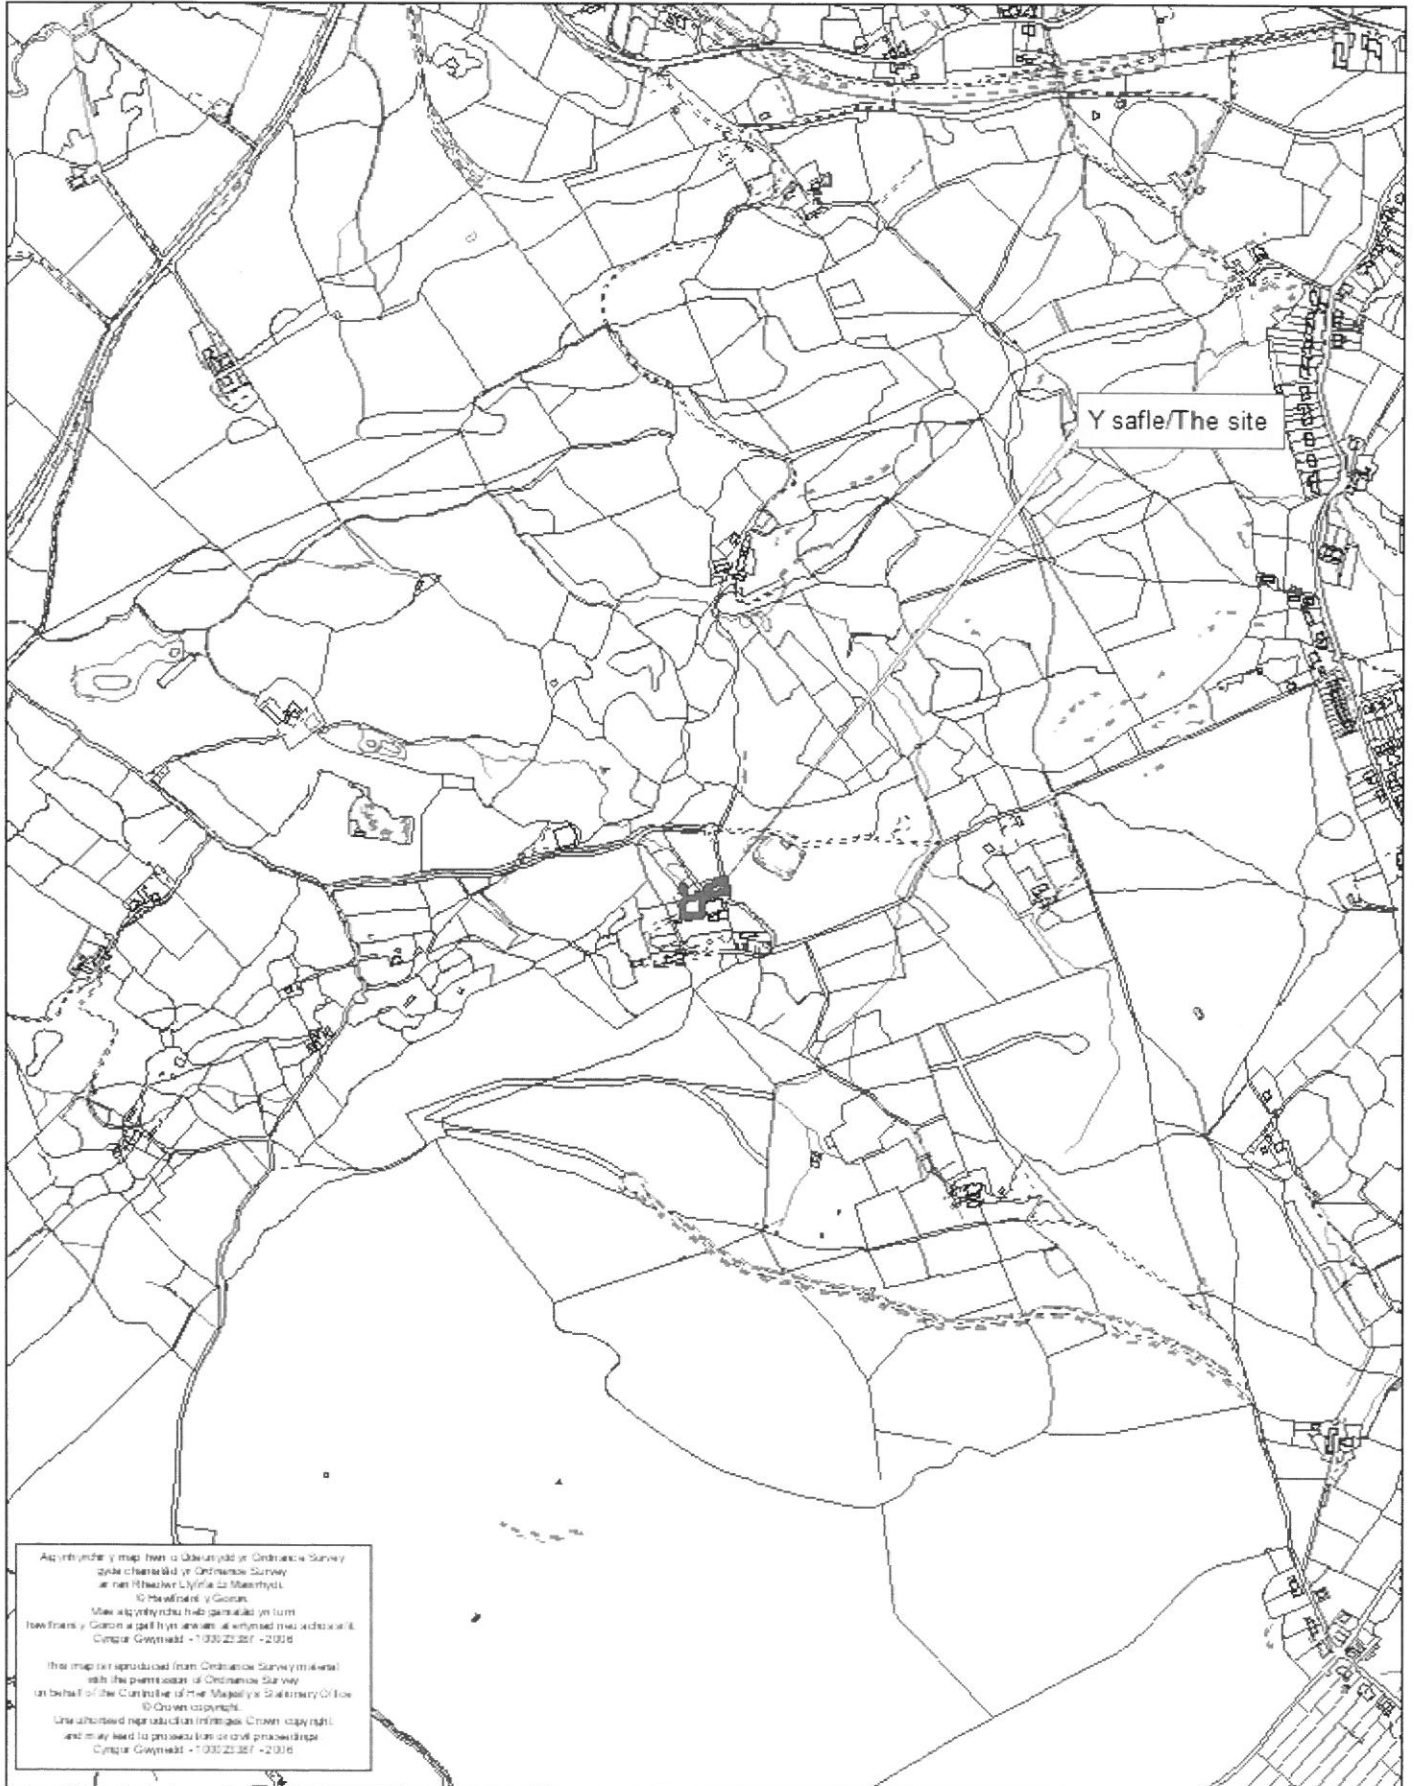

Aqryn y map hon o Olanysid yr Ordnance Survey
yde c'hanedid yr Ordnance Survey
ar ein Rhwystr Llymfa o Maerhys
10 heol ar y Goron.
Mae aqryn hon heb ganiatid yn lwm
lawfron y Goron a gall hyspawen a enwed hyspawen.
Cynllun Gwynedd - 1 030 23 387 - 2016

This map is reproduced from Ordnance Survey material
with the permission of Ordnance Survey
on behalf of the Controller of the Majesty's Stationery Office
© Crown copyright.
One should not reproduce this map, Crown copyright,
and may need to permission of civil proceedings.
Cynllun Gwynedd - 1 030 23 387 - 2016

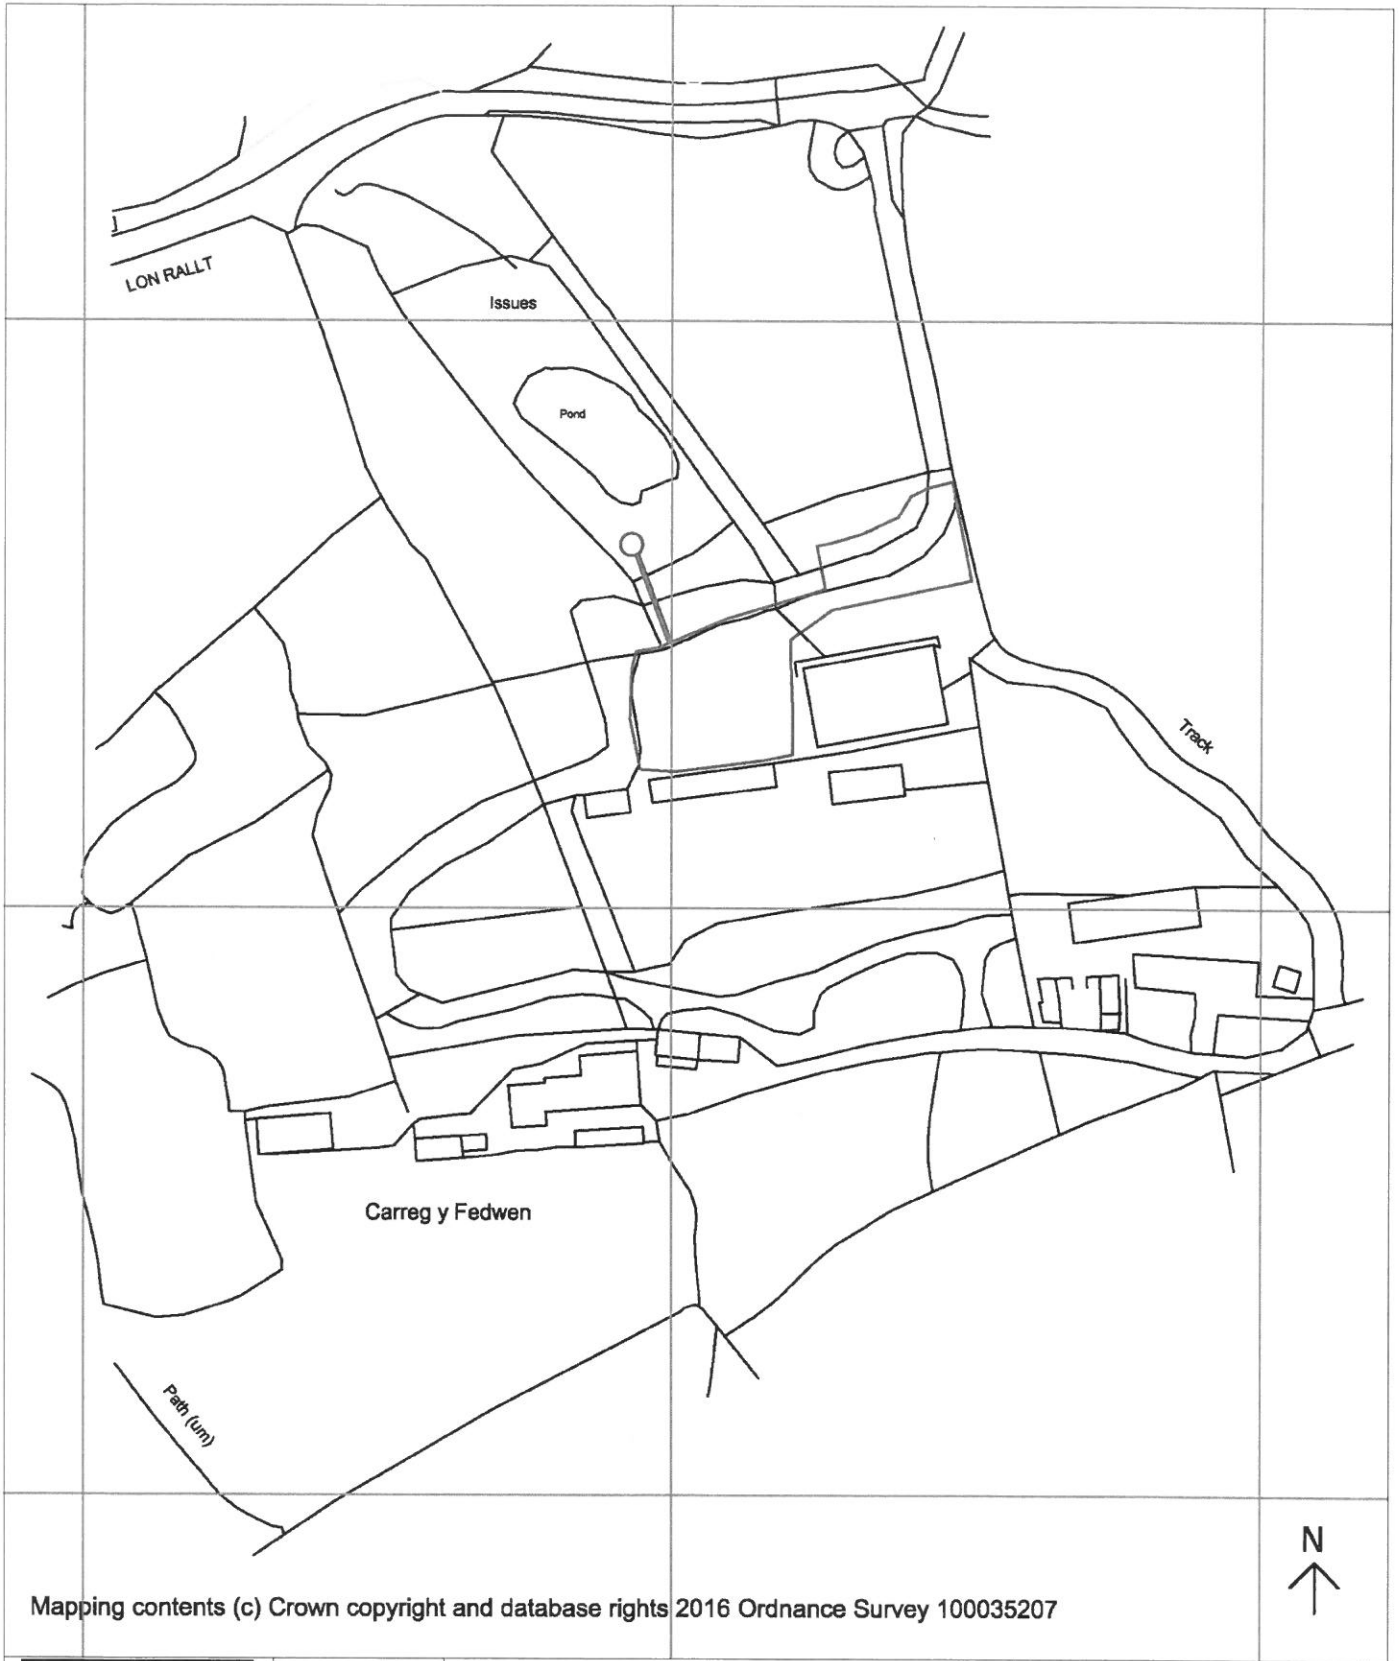

Mapping contents (c) Crown copyright and database rights 2016 Ordnance Survey 100035207



Syfrwy'r Siartredig Adeiladau
Rheolwyr Proiect
Ymgynghwyr Penasaerol
Ymgynghwyr Adeiladau Hanesyddol

Chartered Building Surveyors
Project Managers
Architectural Consultants
Historic Building Consultants

Menai House
Holyhead Road
Llanfairpwll
Anglesey
LL61 5UJ

(01248) 715006

(01248) 715012

www.dewis.uk.com
info@dewis.uk.com

Job
Carreg y Fedwen, Sling, Tregarth, Gwynedd

Client
Carreg y Fedwen Cyf.

Drawing
Location Plan

Drwg. No.
D556.01

Rev.

Scale
1:1250

Drawn by
ARE

Plot Date
20/09/16

Size
A4

Issue Status
Planning

Approved by
DRH

This drawing must be read in conjunction with all related drawings.
Measured surveys are subject to site constraints.
All dimensions must be checked and verified on site before commencing any work
or producing shop drawings. DEWIS architecture should be notified immediately
of any discrepancies. Only figured dimensions are to be worked to.
This drawing is copyright and remains the property of DEWIS architecture.

