



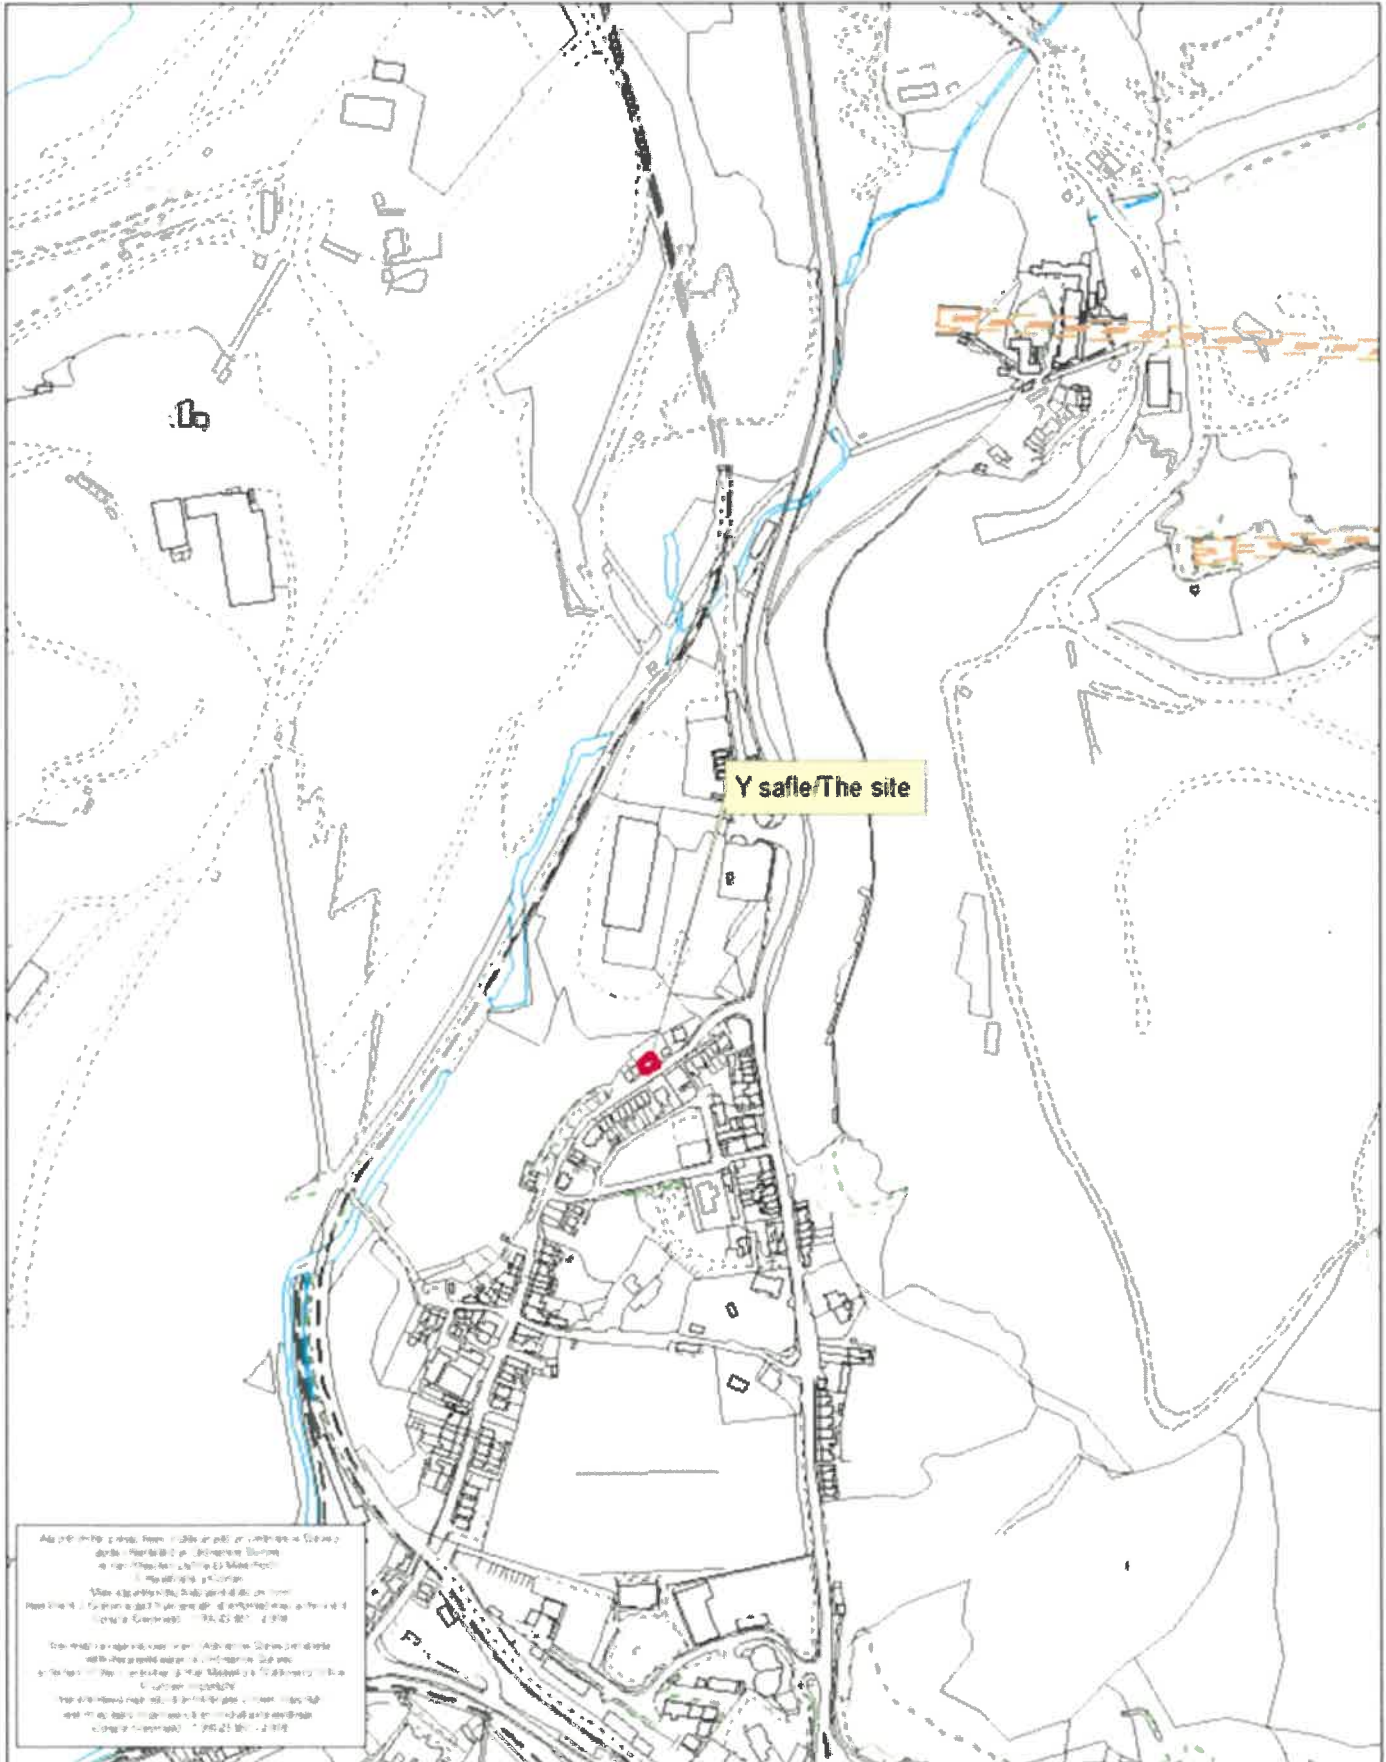


Rhif y Cais / Application Number : C19/0306/03/DA

Cynllun lleoliad ar gyfer adnabod y safle yn unig. Dim i raddfa.
Location Plan for identification purposes only. Not to scale.

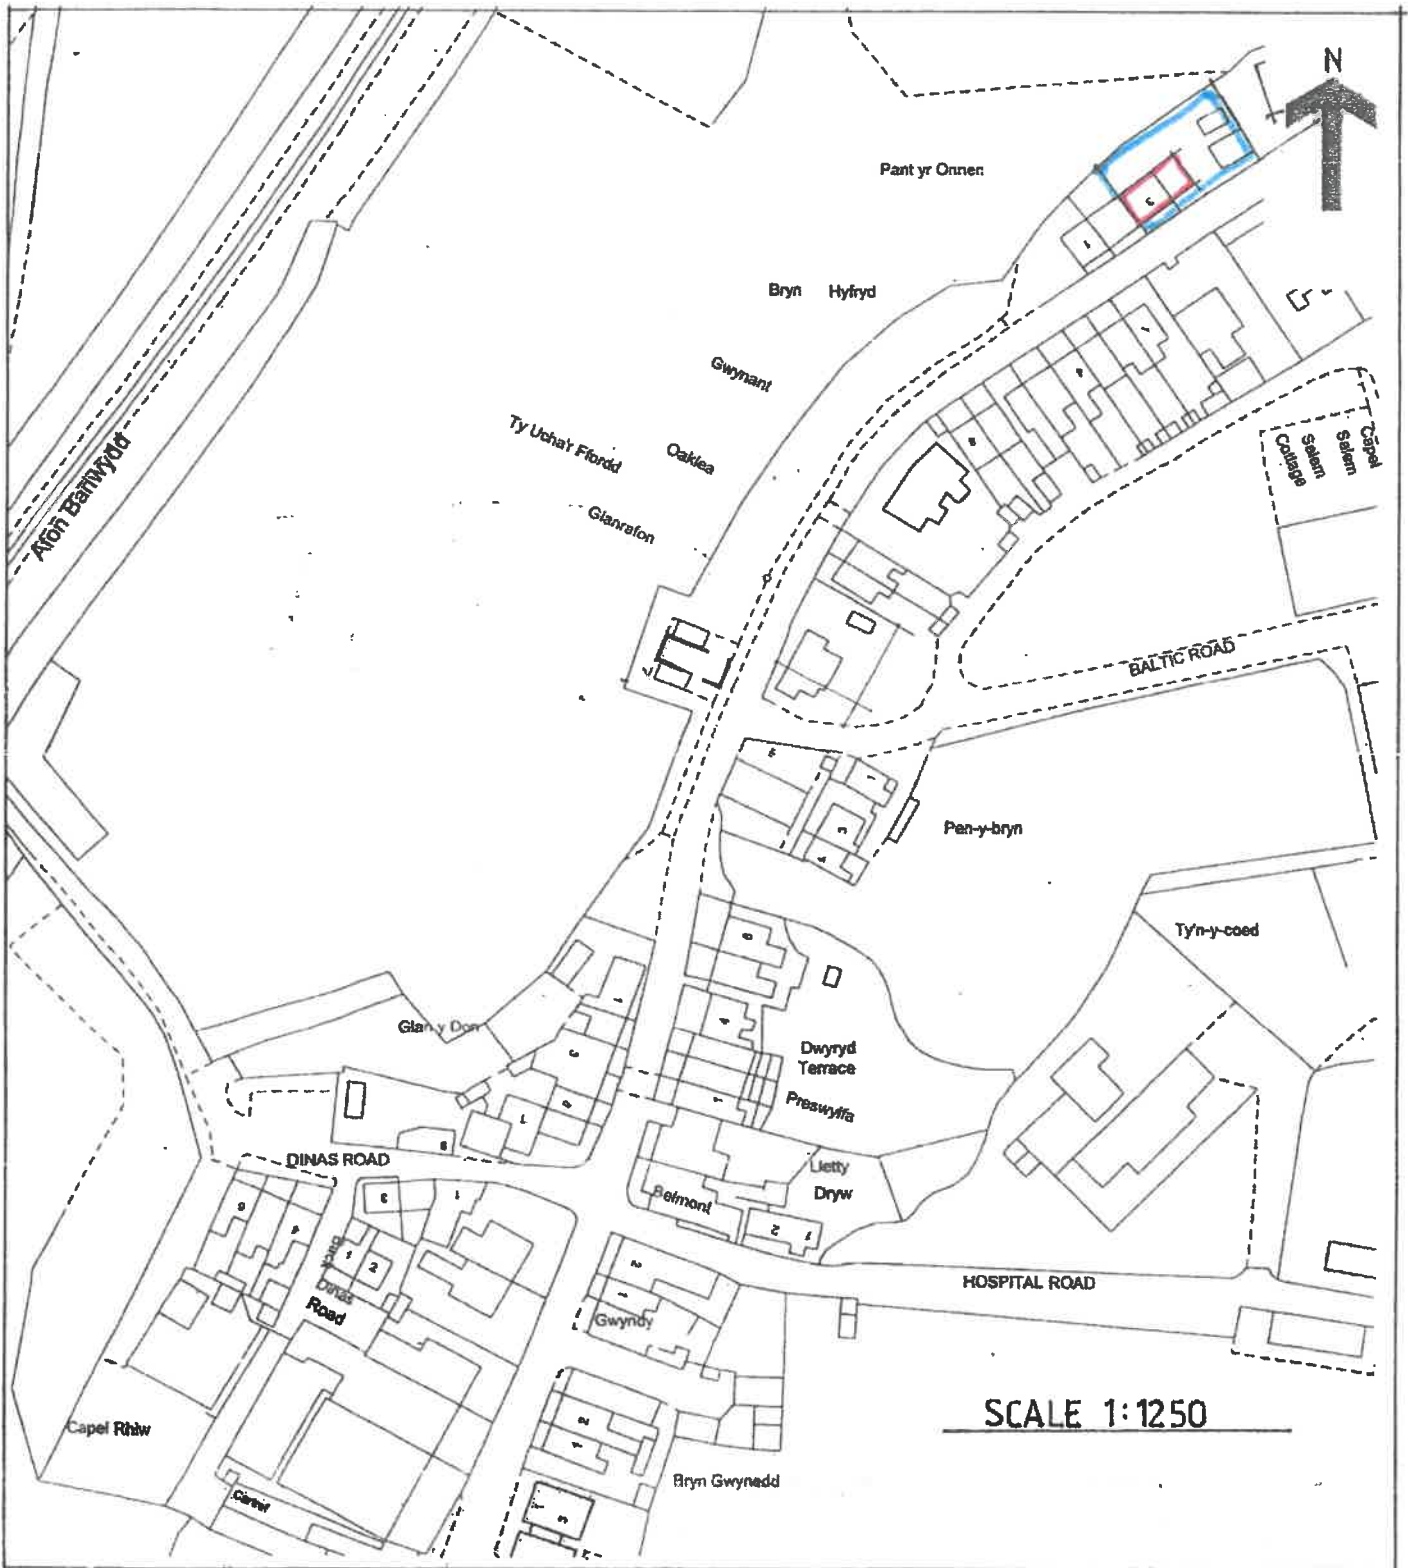





NOTES

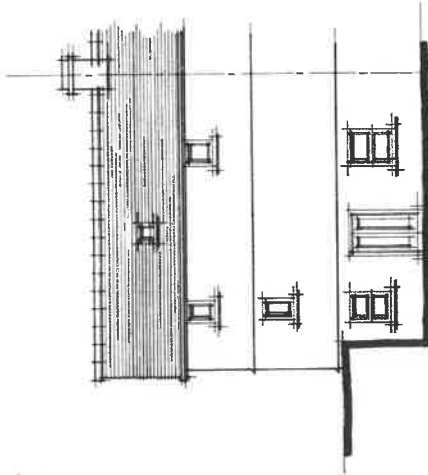


NORTH WEST

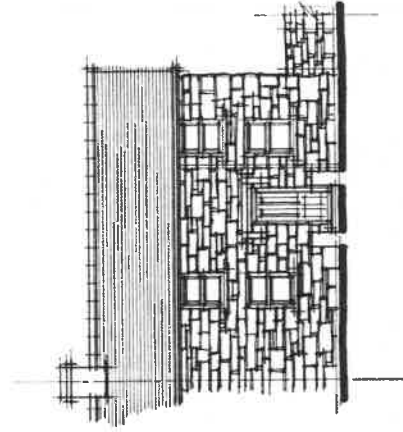

SOUTH EAST

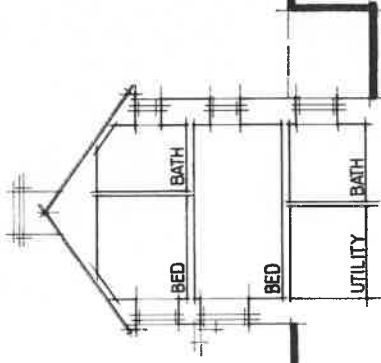


NORTH EAST

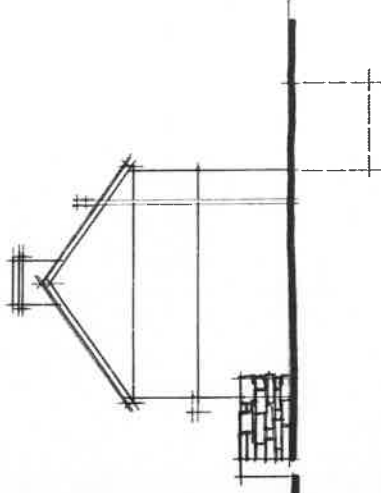


NORTH EAST


SECTION A-A

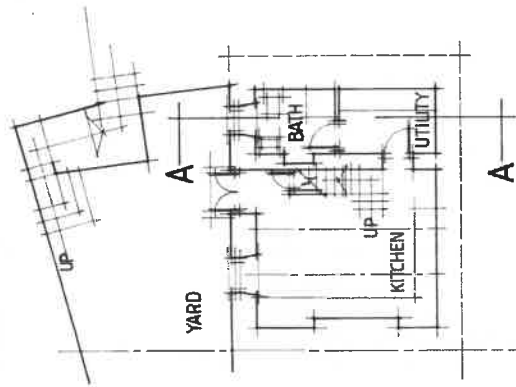

BASEMENT

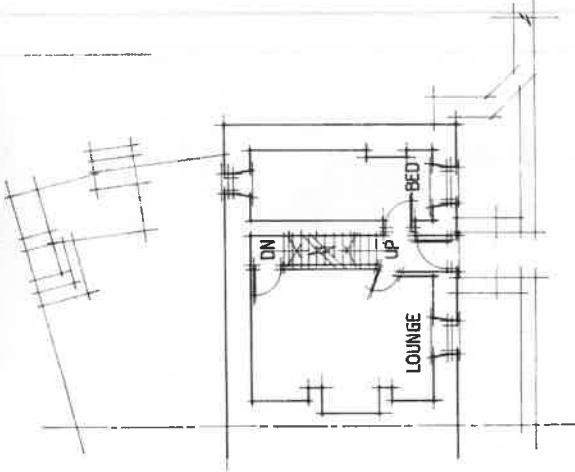

GROUND FLOOR

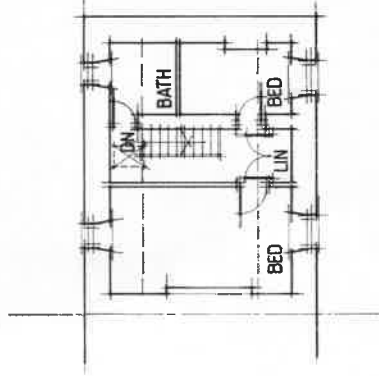

FIRST FLOOR

27/07/2013



Don Westley
Architectural Services
Overseas
Tel: 01710 889 287
Fax: 01710 308 237
don.westley@btopenworld.co.uk

CLIENT
MR & MRS J DAVIES
3 PRATTYR OAKEN,
CHAMBERNOR,
RELIANAU FRESTINGO,
GWYNEDD

JOB
PROPOSED EXTENSION
AT 3 PRATTYR OAKEN,
CHAMBERNOR,
RELIANAU FRESTINGO,
GWYNEDD


0.1 EXISTING

SCALE
1:100


DATE
1 FEB 2013

DRWG. NO.
017/JD 13


NOTES

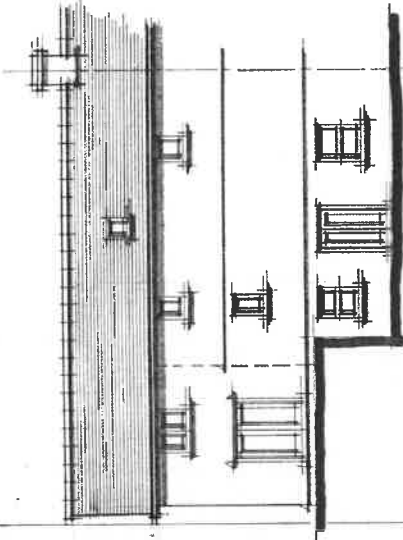


NORTH WEST

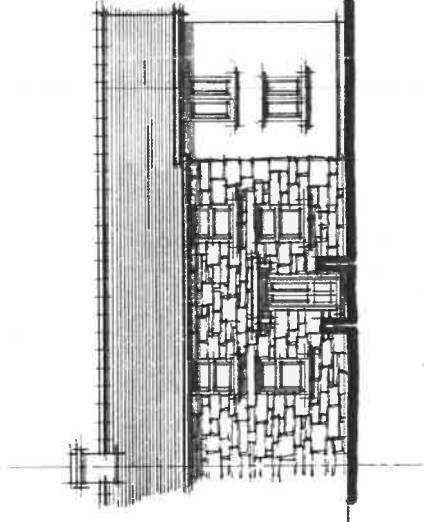


SOUTH EAST

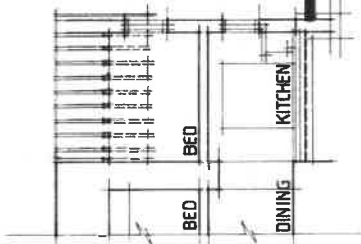


SECTION

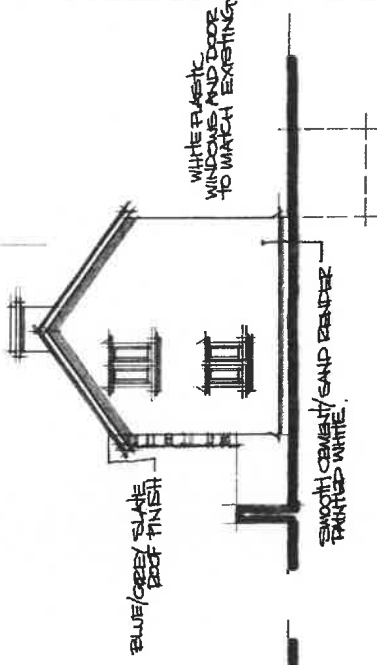


NORTH EAST

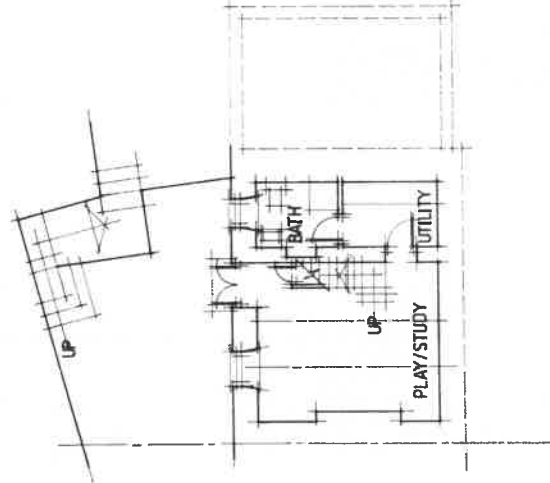

BASEMENT

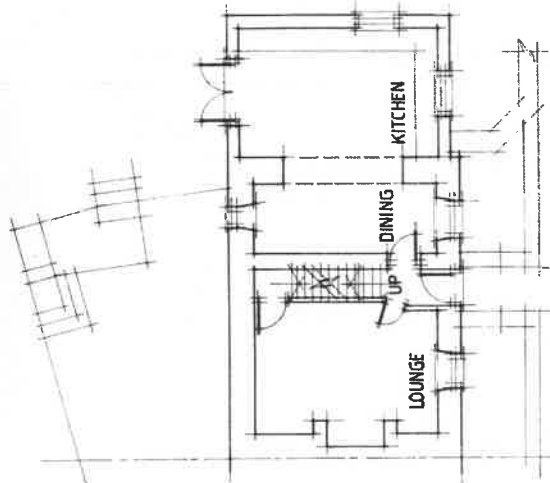

GROUND FLOOR

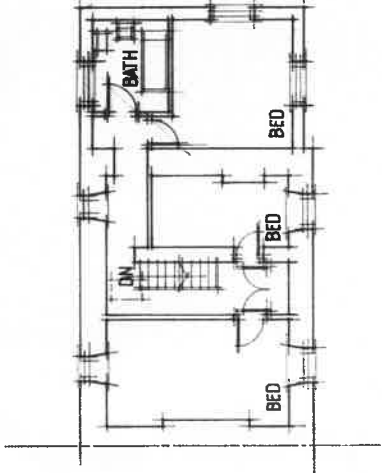

FIRST FLOOR

EXAMINED FEB 2019.


Don Westley
Architect
No. 01983
Gwent, Wales

CLIENT
MRS MRS J. DANIELS,
3 FRANKYONNEN,
RHIMBYDOR,
BLAENAU FFSINIOTT,
GAMNEDD.

JOB
PROPOSED EXTENSION
AT 3 FRANKYONNEN,
RHIMBYDOR,
BLAENAU FFSINIOTT,
GAMNEDD.

0.2 PROPOSED.
SCALE 1:100
DATE FEB. 2019
DRWG. NO. 02/JD 13-B

NOTES

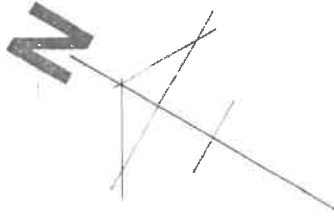

Don Westley
 Architectural Services
 Gwesty Gwladys
 Tel: 01752 630 267
 Mob: 07970 368 237
 don.westley@yahoo.co.uk

CLIENT

MR & MRS J. DANIELS,
3 PAHT YR ONNEN,
RHINWBYFDIR,
BLAENAU FFESTINIOG,
GAMHIEDD.

JOB

PROPOSED EXTENSION
AT 3 PAHT YR ONNEN,
RHINWBYFDIR,
BLAENAU FFESTINIOG,
GAMHIEDD

0.3 PROPOSED

SCALE


1:200

DATE

FEB 2019

DRWG. NO.

03/JD 13 - B

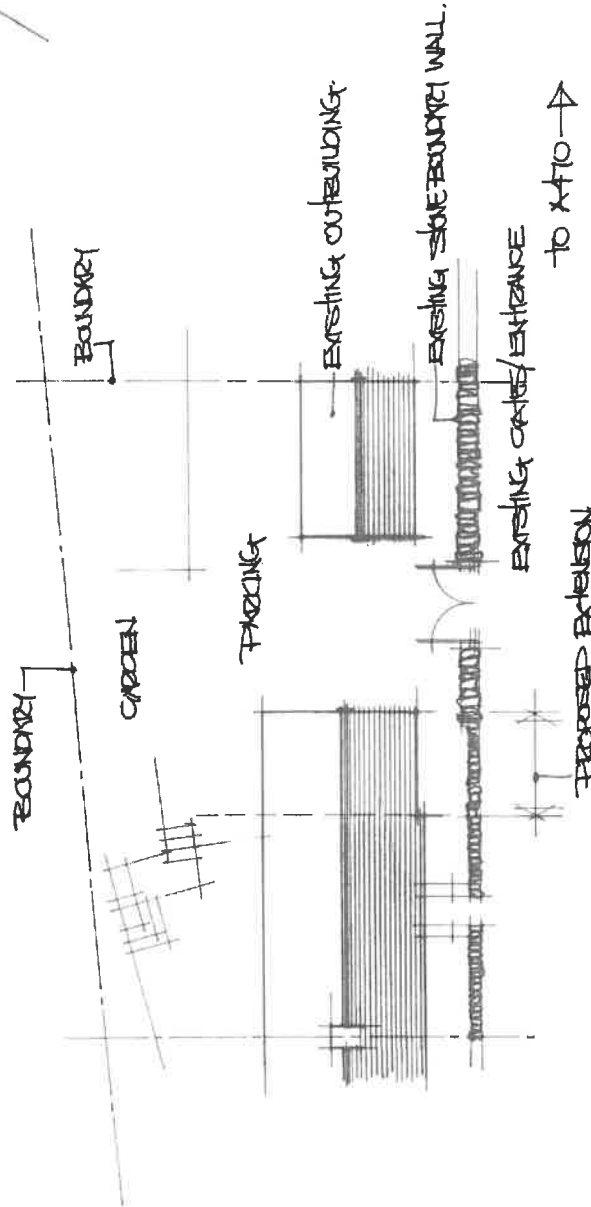

SITE PLAN