



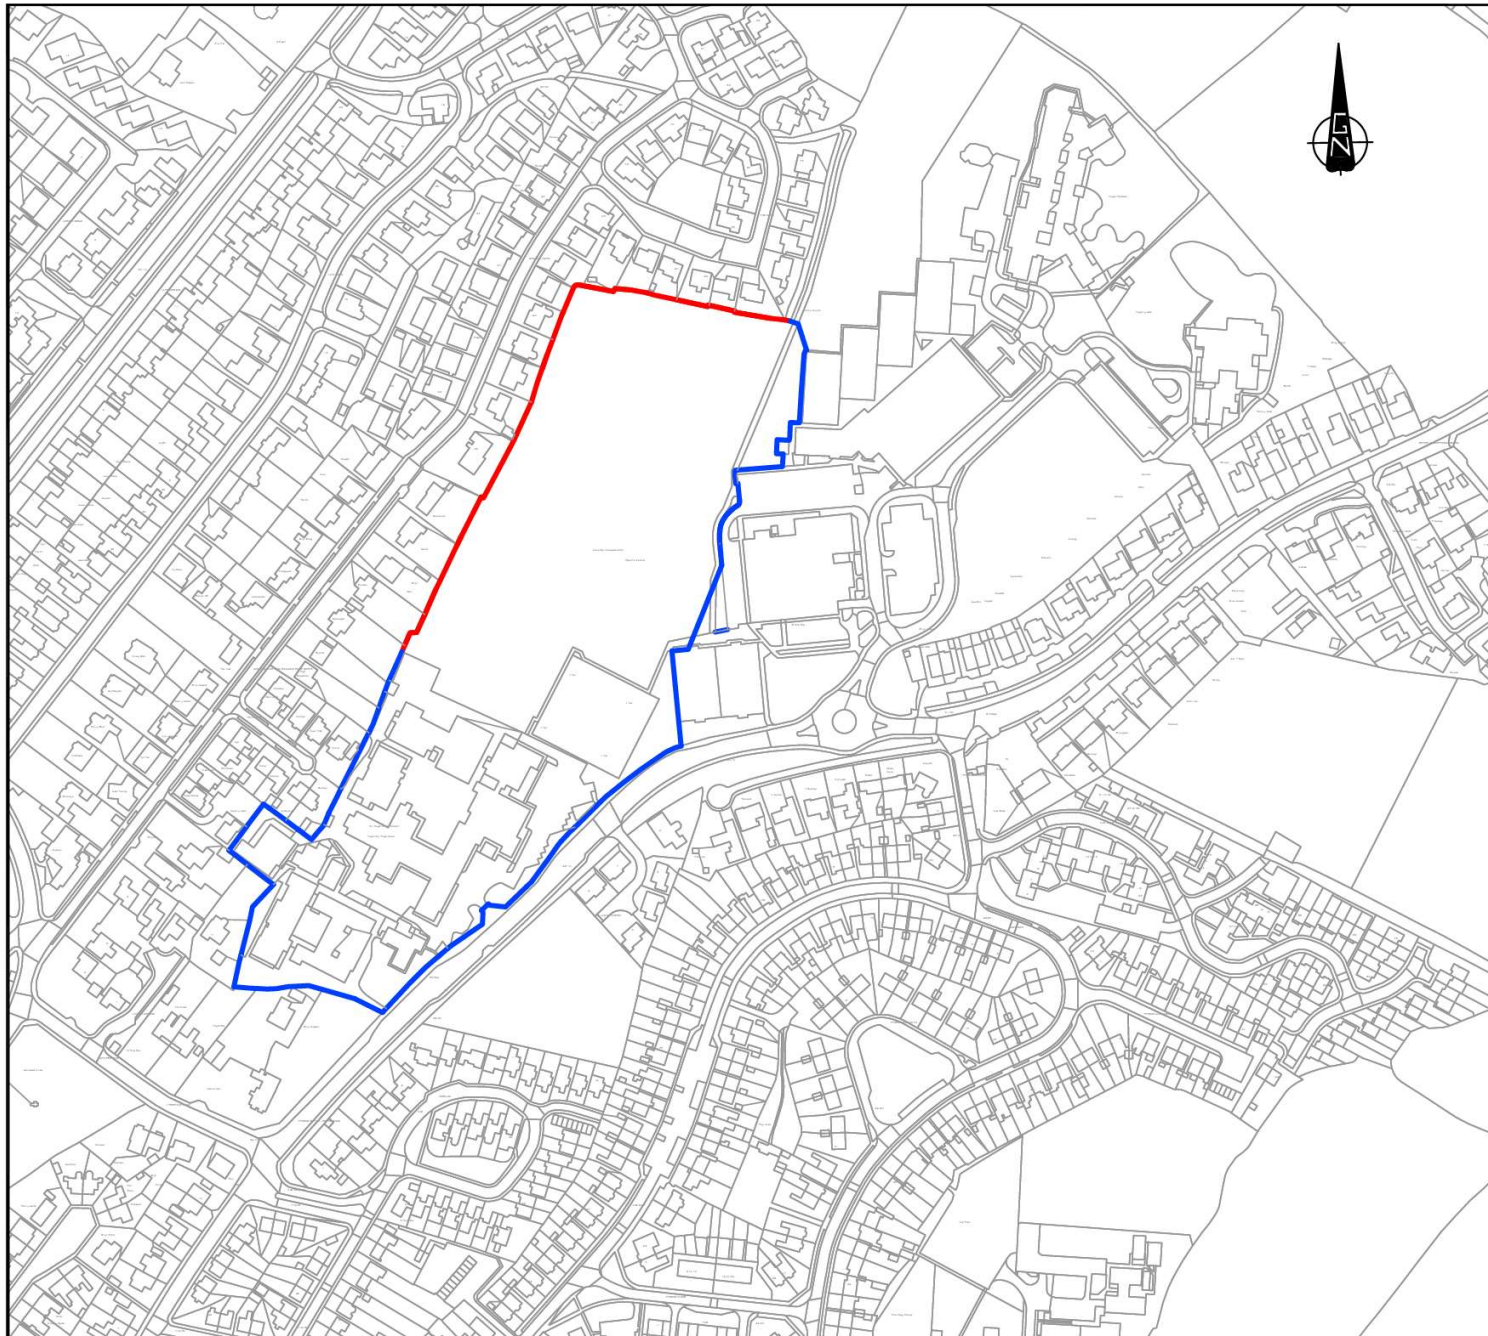

Rev	Description	Drawn	Date
1	This drawing is the property of Wakemans Ltd and must not be copied in whole or in part without their written permission. All discrepancies and errors or omissions must be reported to Wakemans prior to works commencing. This drawing must not be scaled.		
 WAKEMANS 36 Y Maes, Caernarfon, Gwynedd, LL55 2NN Tel: 01286 672 581 e-mail: d.evans@wakemans.com			
Address:		YSGOL SYR HUGH OWEN NEW FENCING PLAYING FIELD BOUNDARY	
Title:		Site Location Plan	
Drawn:	DE	Checked:	-
Scale:	1:2500 @ A3	Job:	25330
		Drawing No:	25330-001
		Rev:	P

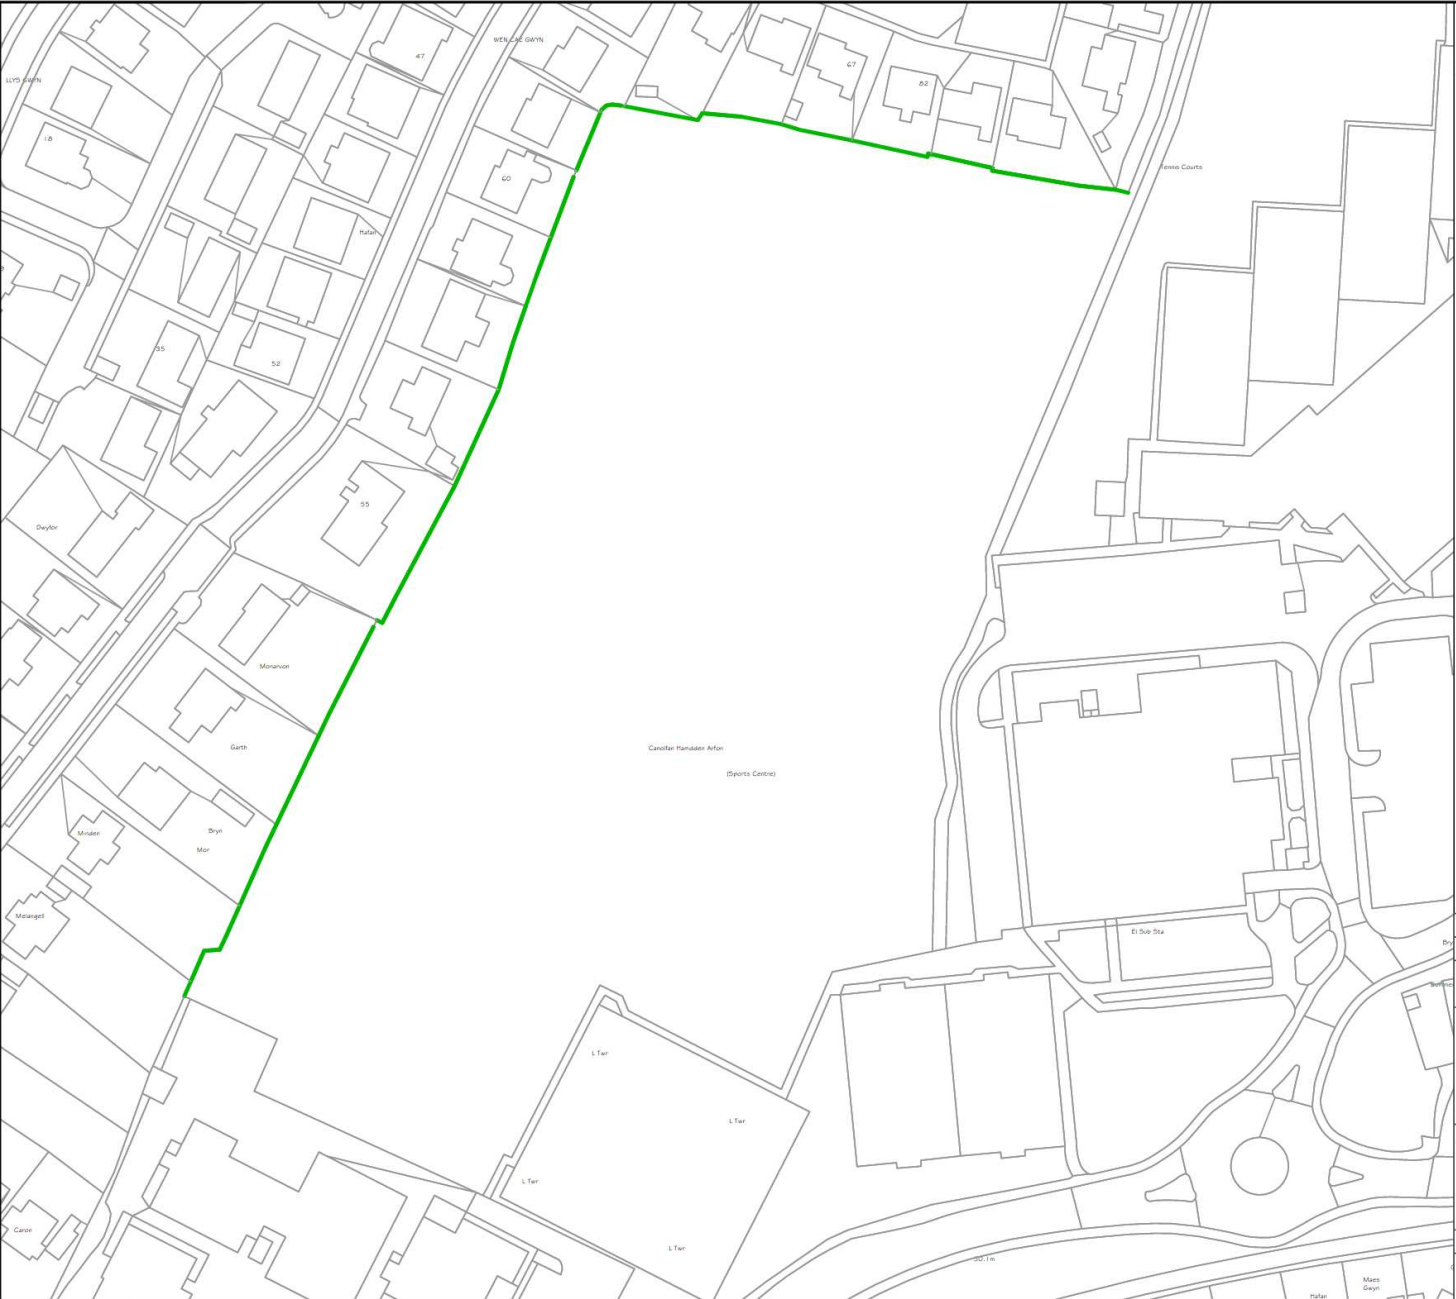

New 2400mm high Weldmesh
Fencing in Moss Green -
RAL 6005

Cynllunio

Derbyn - 17/09/2025

Rev	Description	Drawn	Date
1	This drawing is the property of Wakemans Ltd and must not be copied in whole or in part without their written permission. All discrepancies and errors or omissions must be reported to Wakemans prior to works commencing. This drawing must not be scaled.		
36 Y Maes, Caernarfon, Gwynedd, LL55 2NN Tel: 01286 672 581 e-mail: d.evans@wakemans.com			
Address: YSGOL SYR HUGH OWEN NEW FENCING PLAYING FIELD BOUNDARY			
Title: Site Plan			
Drawn: DE	Checked: -	Date: SEPT 25	
Scale: 1:1000@ A3	Job: 25330	Drawing No: 25330-001	Rev: P

CLAMPING CLIP

PLASTIC CAP

M6 SECURITY SCREW



Rev	Description	Drawn	Date
①	This drawing is the property of Wakemans Ltd and must not be copied in whole or in part without their written permission. All discrepancies and errors or omissions must be reported to Wakemans prior to works commencing. This drawing must not be scaled.		
36 Y Maes, Caernarfon, Gwynedd, LL55 2NN Tel: 01286 672 581 e-mail: d.evans@wakemans.com			
Address: YSGOL SYR HUGH OWEN NEW FENCING PLAYING FIELD BOUNDARY			
Title: Indicative Fencing Details			
Drawn:	DE	Checked: -	Date: SEPT 25
Scale:	NTS @ A3	Job: 25330	Drawing No: 25330-003
			Rev: P







