




Rhif y Cais / Application Number : C16/0886/15/LL

Cynllun lleoliad ar gyfer adnabod y safle yn unig. Dim i raddfa.
Location Plan for identification purposes only. Not to scale.



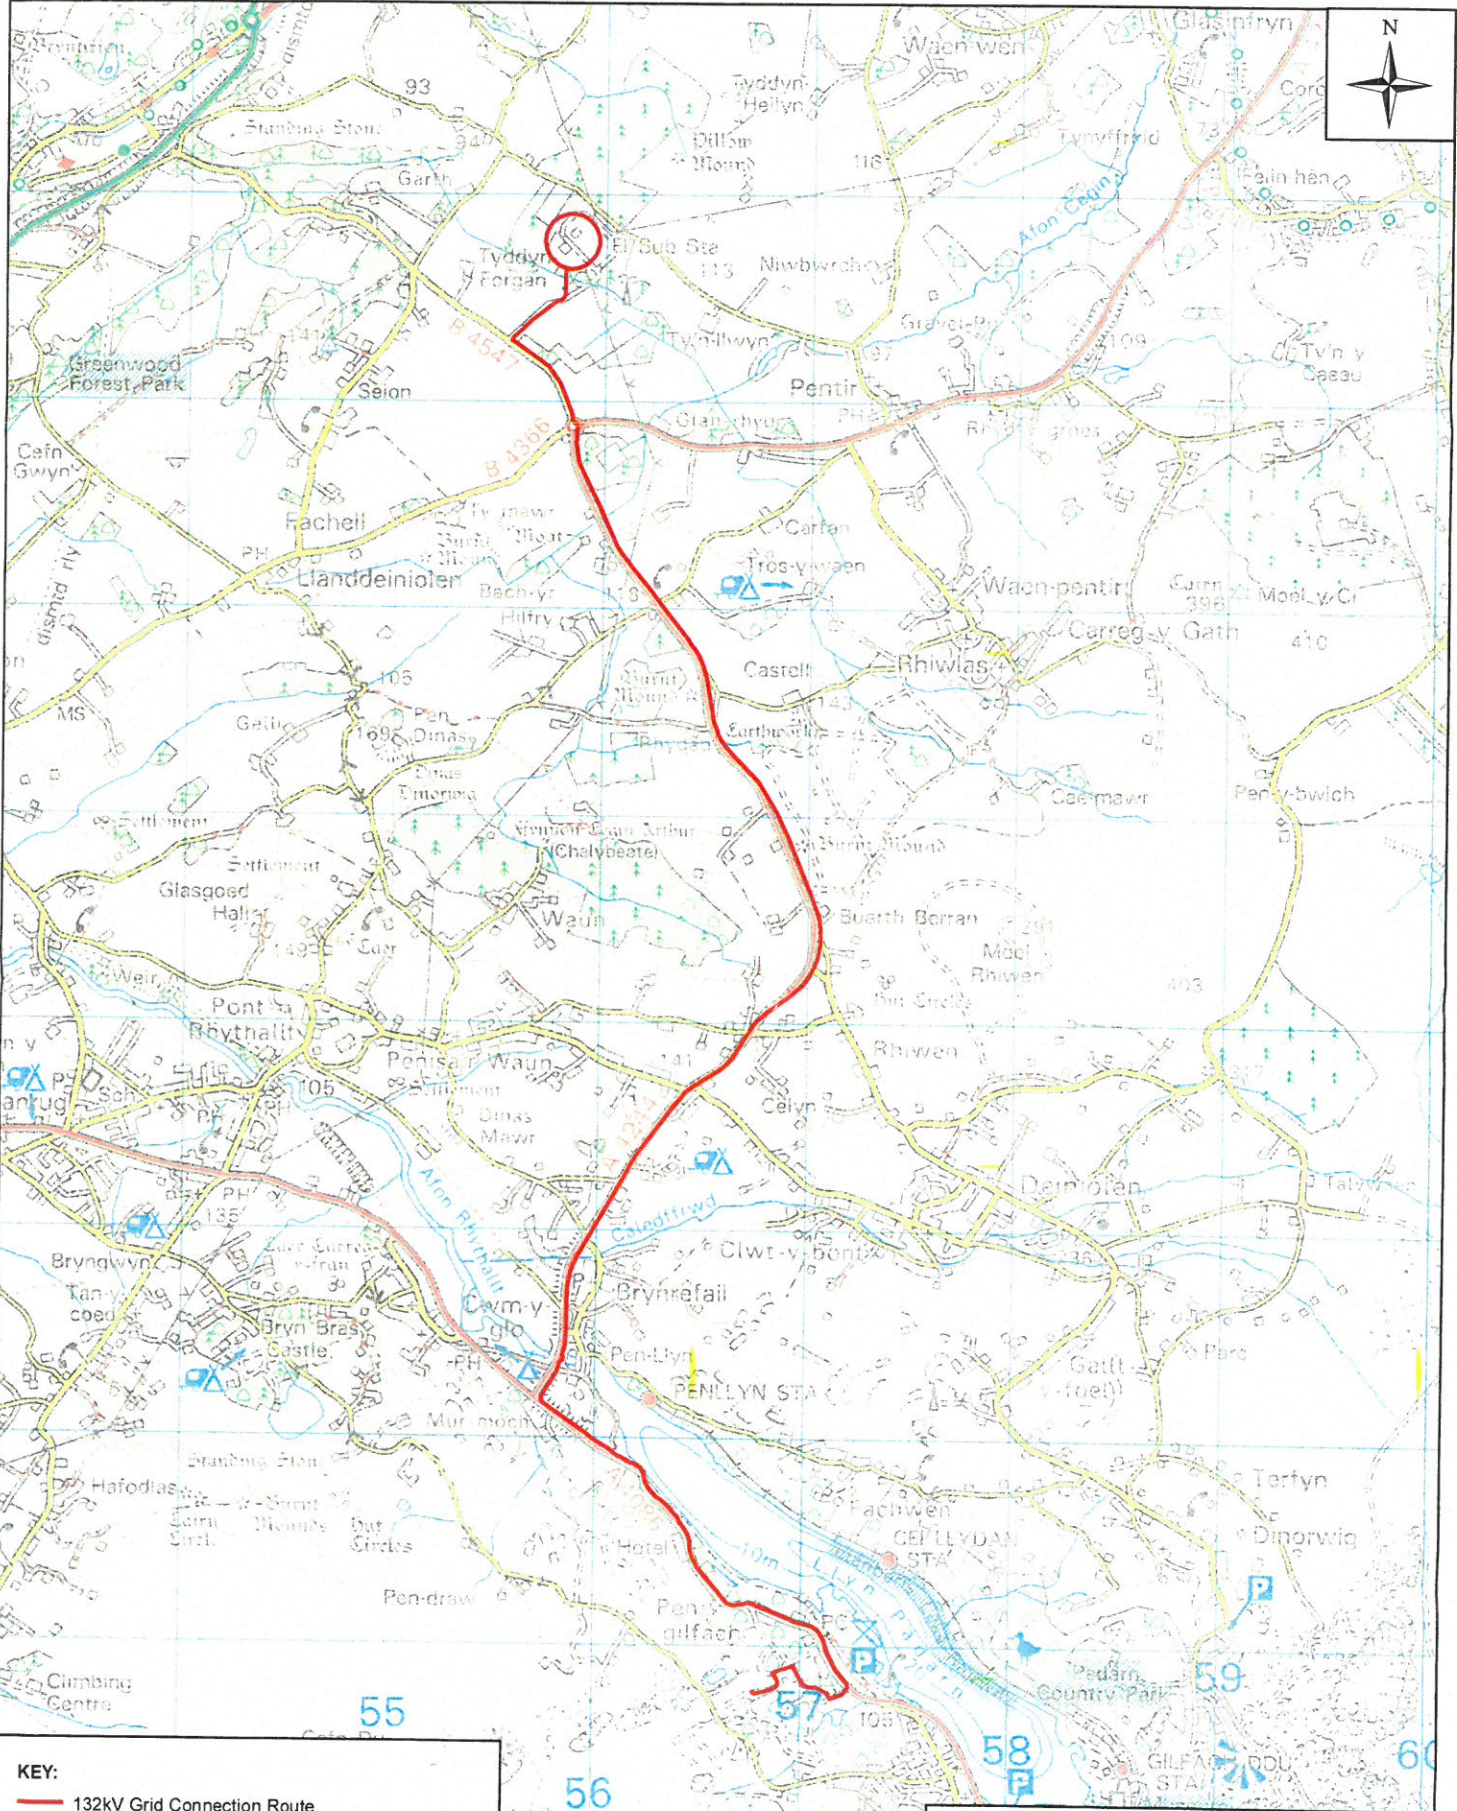

KEY:
— 132kV Grid Connection Route

0 1,000 Metres

AECOM
 1 Callaghan Square
 Cardiff
 CF10 5BT


Tel +44 (0)29 2067 4600
 Fax +44 (0)29 2067 4699
 www.aecom.com

Drawn: LC	Checked: LC
Verified: DH	Approved: CA
Date: JUNE 2016	Scale at A3: 1:25,000
Drawing Number: GR_160628_GC1_v1	A3


Client: **Snowdonia Pumped Hydro**



Project: **GLYN RHONWY PUMPED STORAGE GRID CONNECTION**

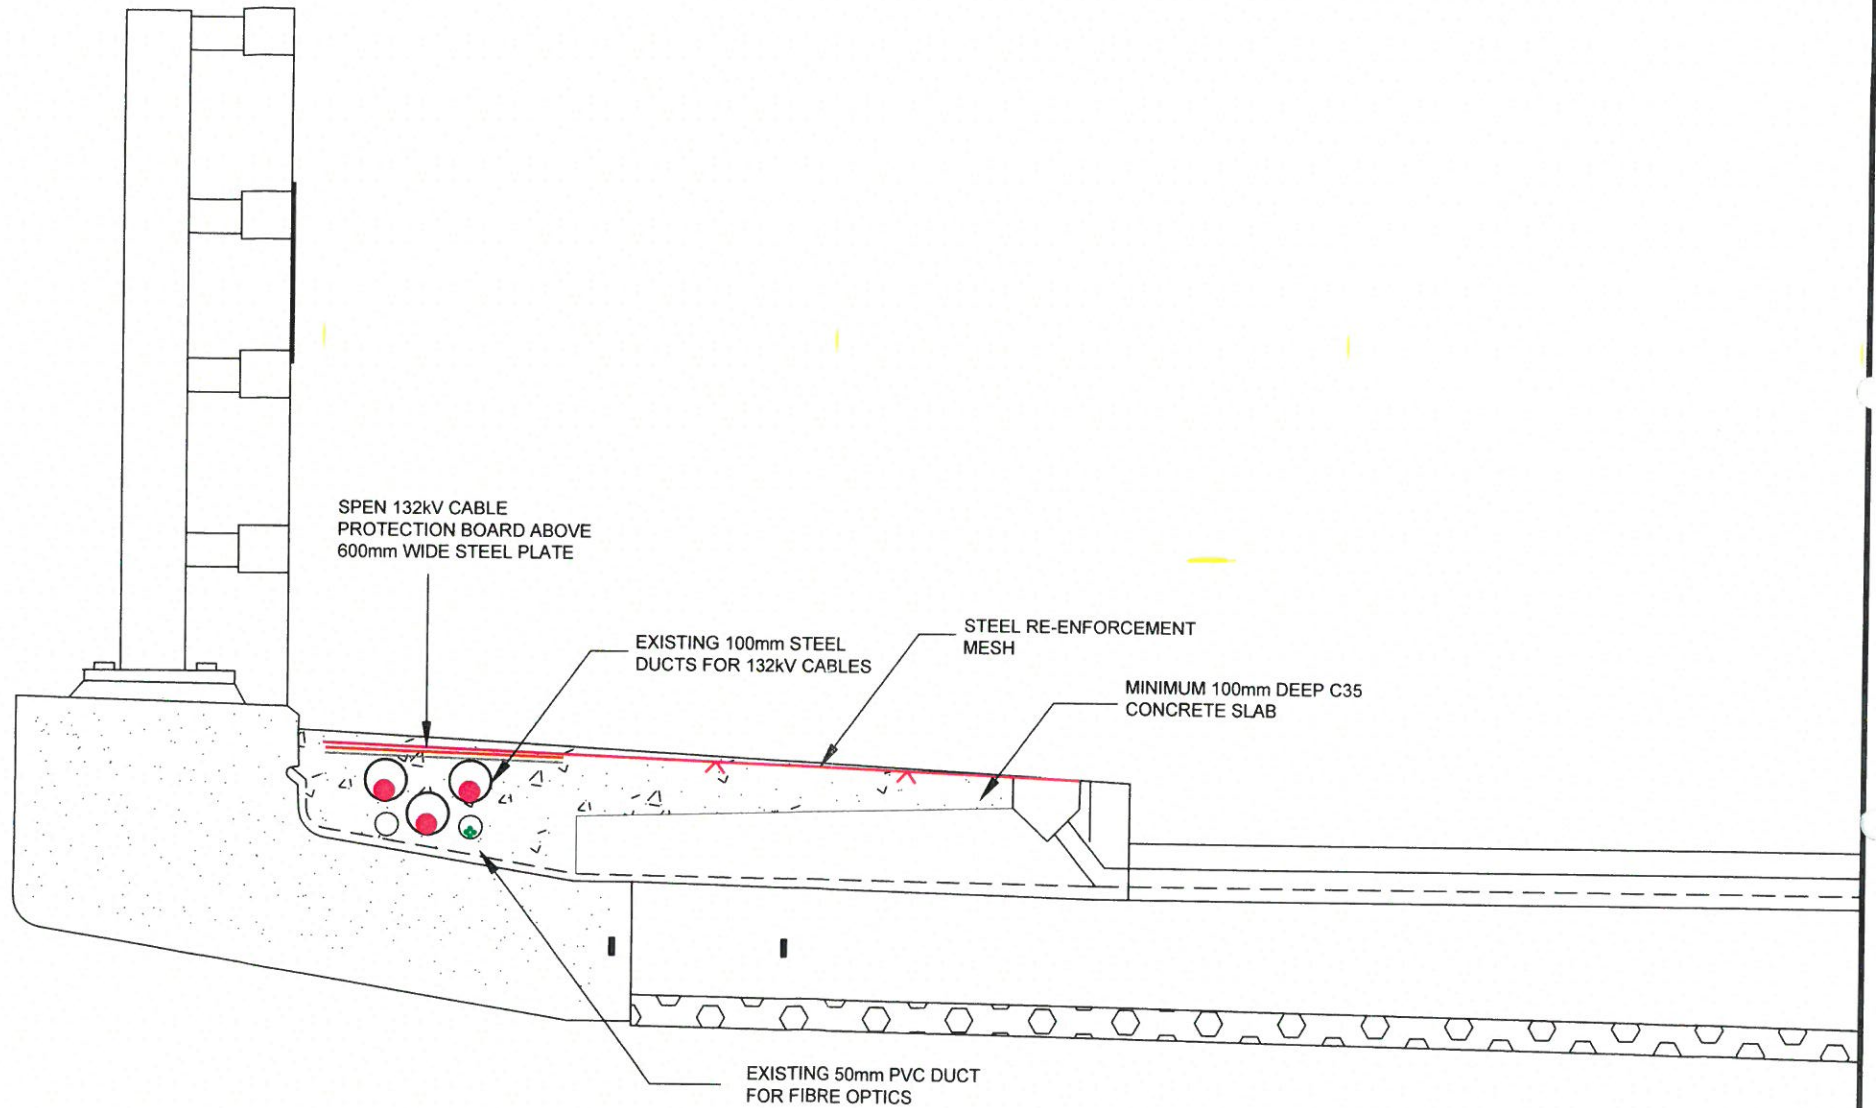
Title: **FIGURE 1 GRID CONNECTION ROUTE**

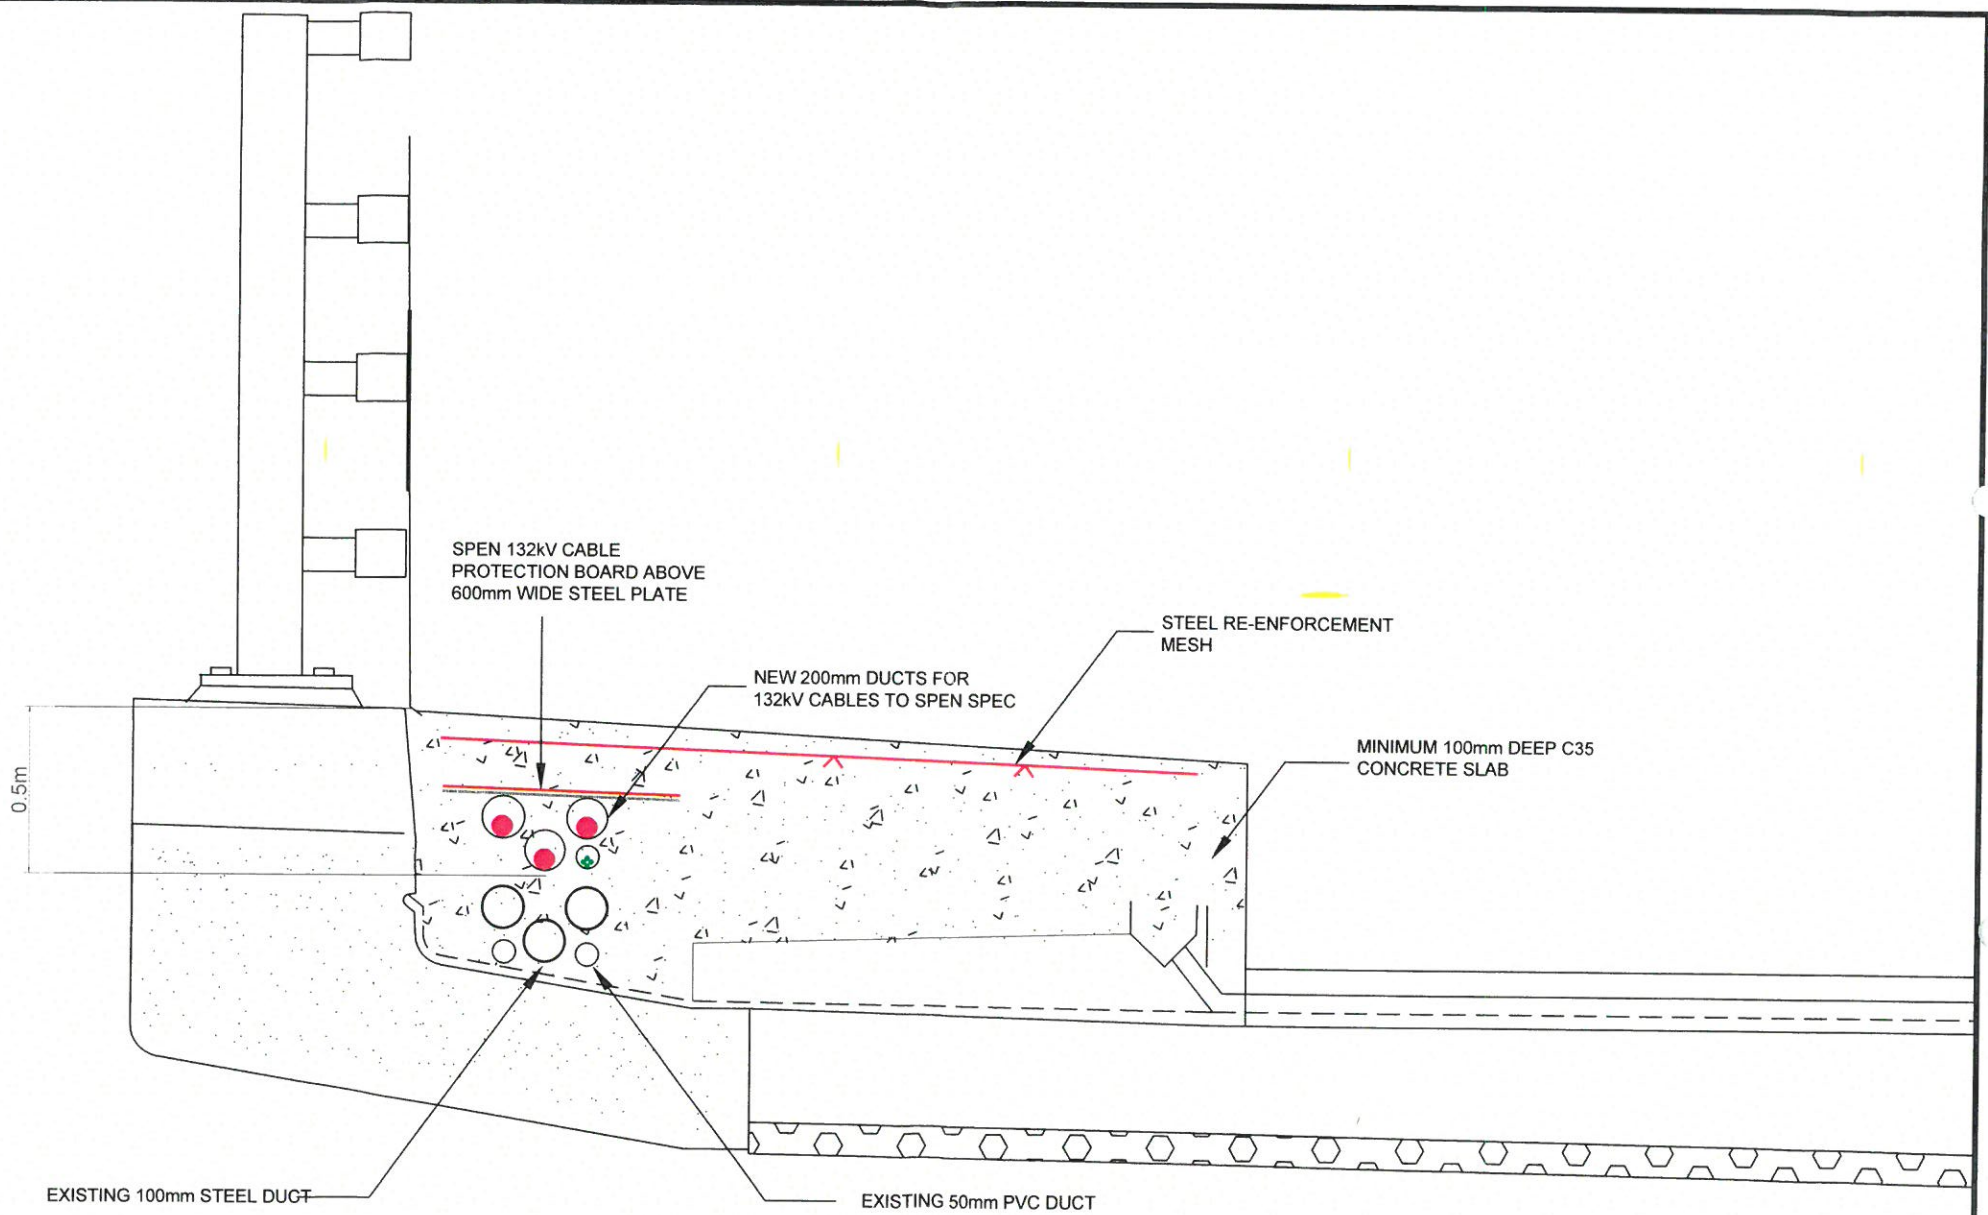

GREEN FROG CONNECT LTD, UNIT 17 THE COURTYARD, GORSEY LANE, COLESHILL, BIRMINGHAM, B46 1JA TEL: 01675 437777	PROJECT: GLYN RHONWY	DRAWING TITLE: PROPOSED BRIDGE CROSSING	DRAWING NO: JJ0204-100	SIZE: A3	SCALE: NTS DATE: 19.05.16
	ADDRESS: GLYN RHONWY PUMPED HYDRO, LLANBERIS, LL55 4EL	DNO: SPEN	DRAWN: MS	CHECKED: RS	REVISION: 0
ALL DIMENSIONS TO BE CHECKED ONSITE. WORK TO FIGURED DIMENSIONS ONLY. REPORT DISCREPANCIES TO GFP AT ONCE BEFORE PROCEEDING. COPYRIGHT ACT APPLIES					







	GREEN FROG CONNECT LTD, UNIT 17 THE COURTYARD, GORSEY LANE, COLESHILL, BIRMINGHAM, B46 1JA TEL: 01675 437777	PROJECT: GLYN RHONWY	DRAWING TITLE: PROPOSED BRIDGE CROSSING 2	DRAWING NO: JJ0204-100	SIZE: A3	SCALE: NTS DATE: 19.05.16	
	ALL DIMENSIONS TO BE CHECKED ONSITE. WORK TO FIGURED DIMENSIONS ONLY. REPORT DISCREPANCIES TO GFP AT ONCE BEFORE PROCEEDING. COPYRIGHT ACT APPLIES	ADDRESS: GLYN RHONWY PUMPED HYDRO, LLANBERIS, LL55 4EL			DNO: SPEN	REVISION:	
			DRAWN: MS	CHECKED: RS			

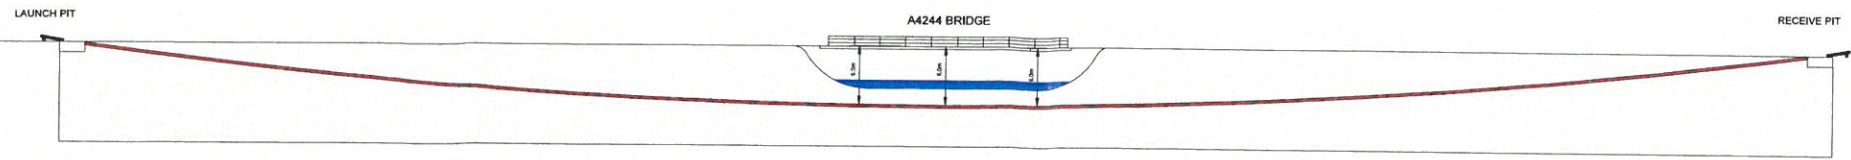

DRAWING KEY

EXISTING 11kV OVERHEAD LINE	---
EXISTING 33kV OVERHEAD LINE	---
EXISTING 132kV OVERHEAD LINE	---
EXISTING 11kV UNDERGROUND CABLE	---
EXISTING 33kV UNDERGROUND CABLE	---
PROPOSED UNDERGROUND 11kV CABLE	---
PROPOSED UNDERGROUND 33kV CABLE	---
150mm CNE WAVEFORM LV CABLE	---
EARTH CONDUCTOR	---
WORKING ROOM FOR INSTALLATION	---
BOUNDARY LINE	---
ACCESS ROUTE TO DNO BS	---
CABLE EASEMENT	---
ELECTRICITY CABLE DUCT	---
11kV POLE POSITION	---
33kV POLE POSITION	---
EXISTING WATER MAIN	---
EXISTING GAS MAIN	---
EXISTING TELECOMS	---
EXISTING RAILWAY LINE	---

CAUTION
DNO CABLES IN THIS AREA
PLEASE REFER TO DNO RECORDS

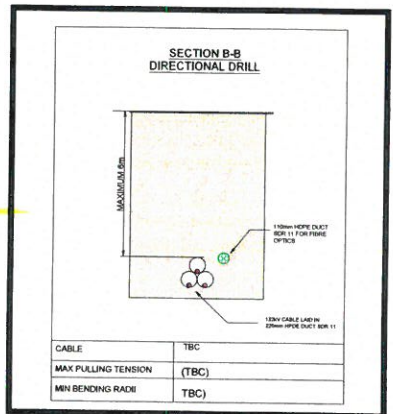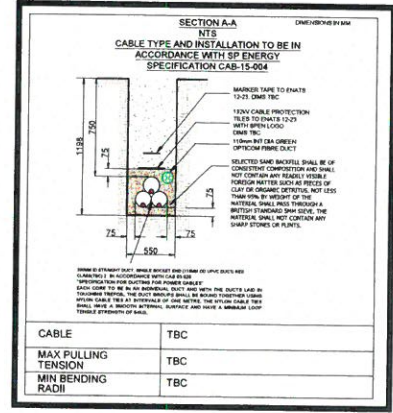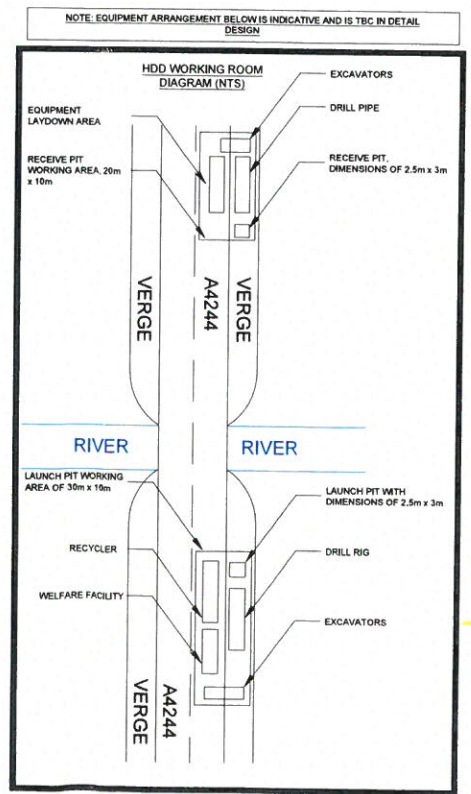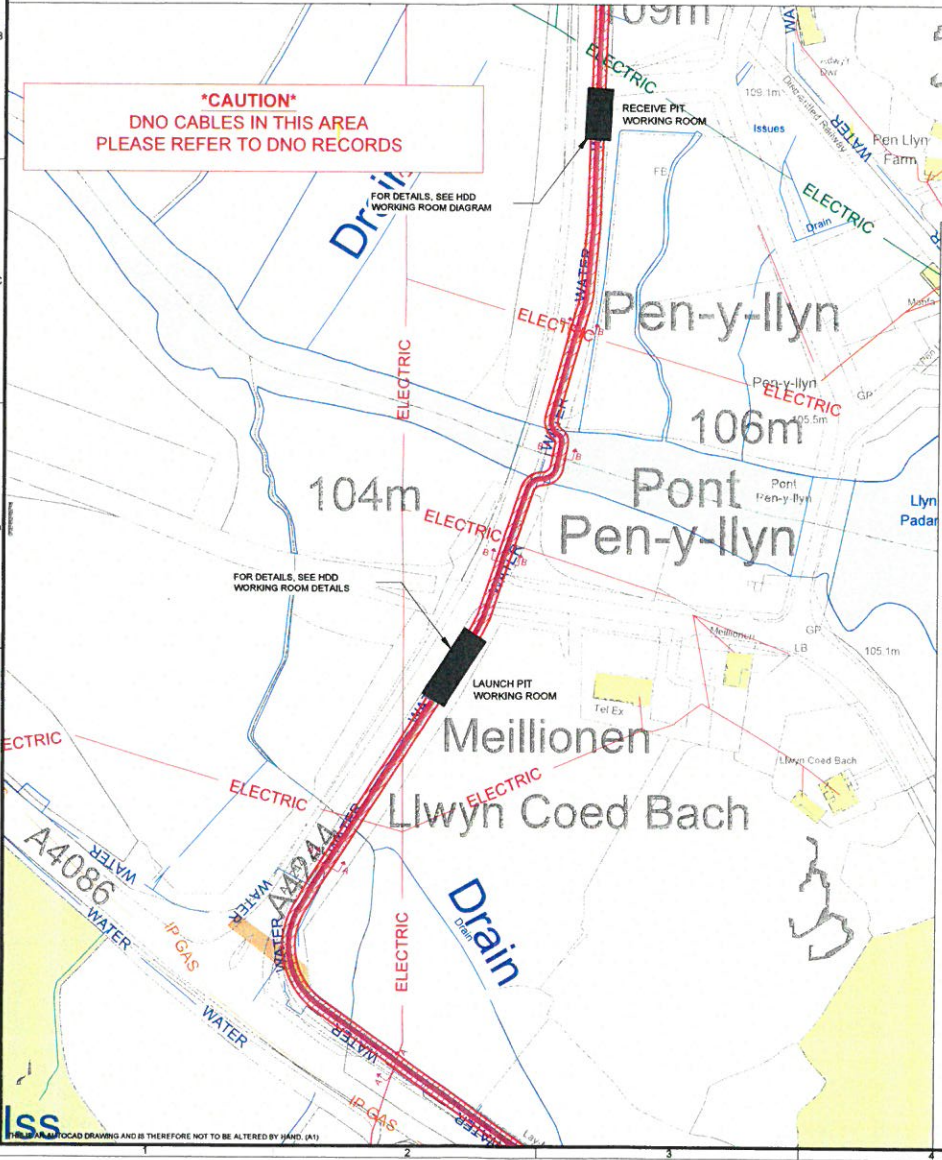

REV	DESCRIPTION	DATE	DRAWN	APPROVED
A				



GREEN FROG CONNECT LTD, UNIT 17 THE COURTYARD, GORSEY LANE, COLESHILL, BIRMINGHAM, B46 7JA
TEL: 01675 437777

ALL DIMENSIONS TO BE CHECKED ON SITE. WORK TO PROURED DIMENSIONS ONLY. REPORT DISCREPANCIES TO GFC AT ONCE BEFORE PROCEEDING.


COPYRIGHT ACT APPLIES

PROJECT: **GLYN RHONWY**

SITE ADDRESS: **GLYN RHONWY PUMPED HYDRO, LLANBERIS, LL55 4EL**


DRAWING TITLE: **DIRECTIONAL DRILL DETAILS**

DRAWING NO: JJ0204-208	SIZE: A1	SCALE: 1:1000
DNO: SPEN	DATE: 22.04.18	REVISION: 0
DRAWN: MS	CHECKED: RS	

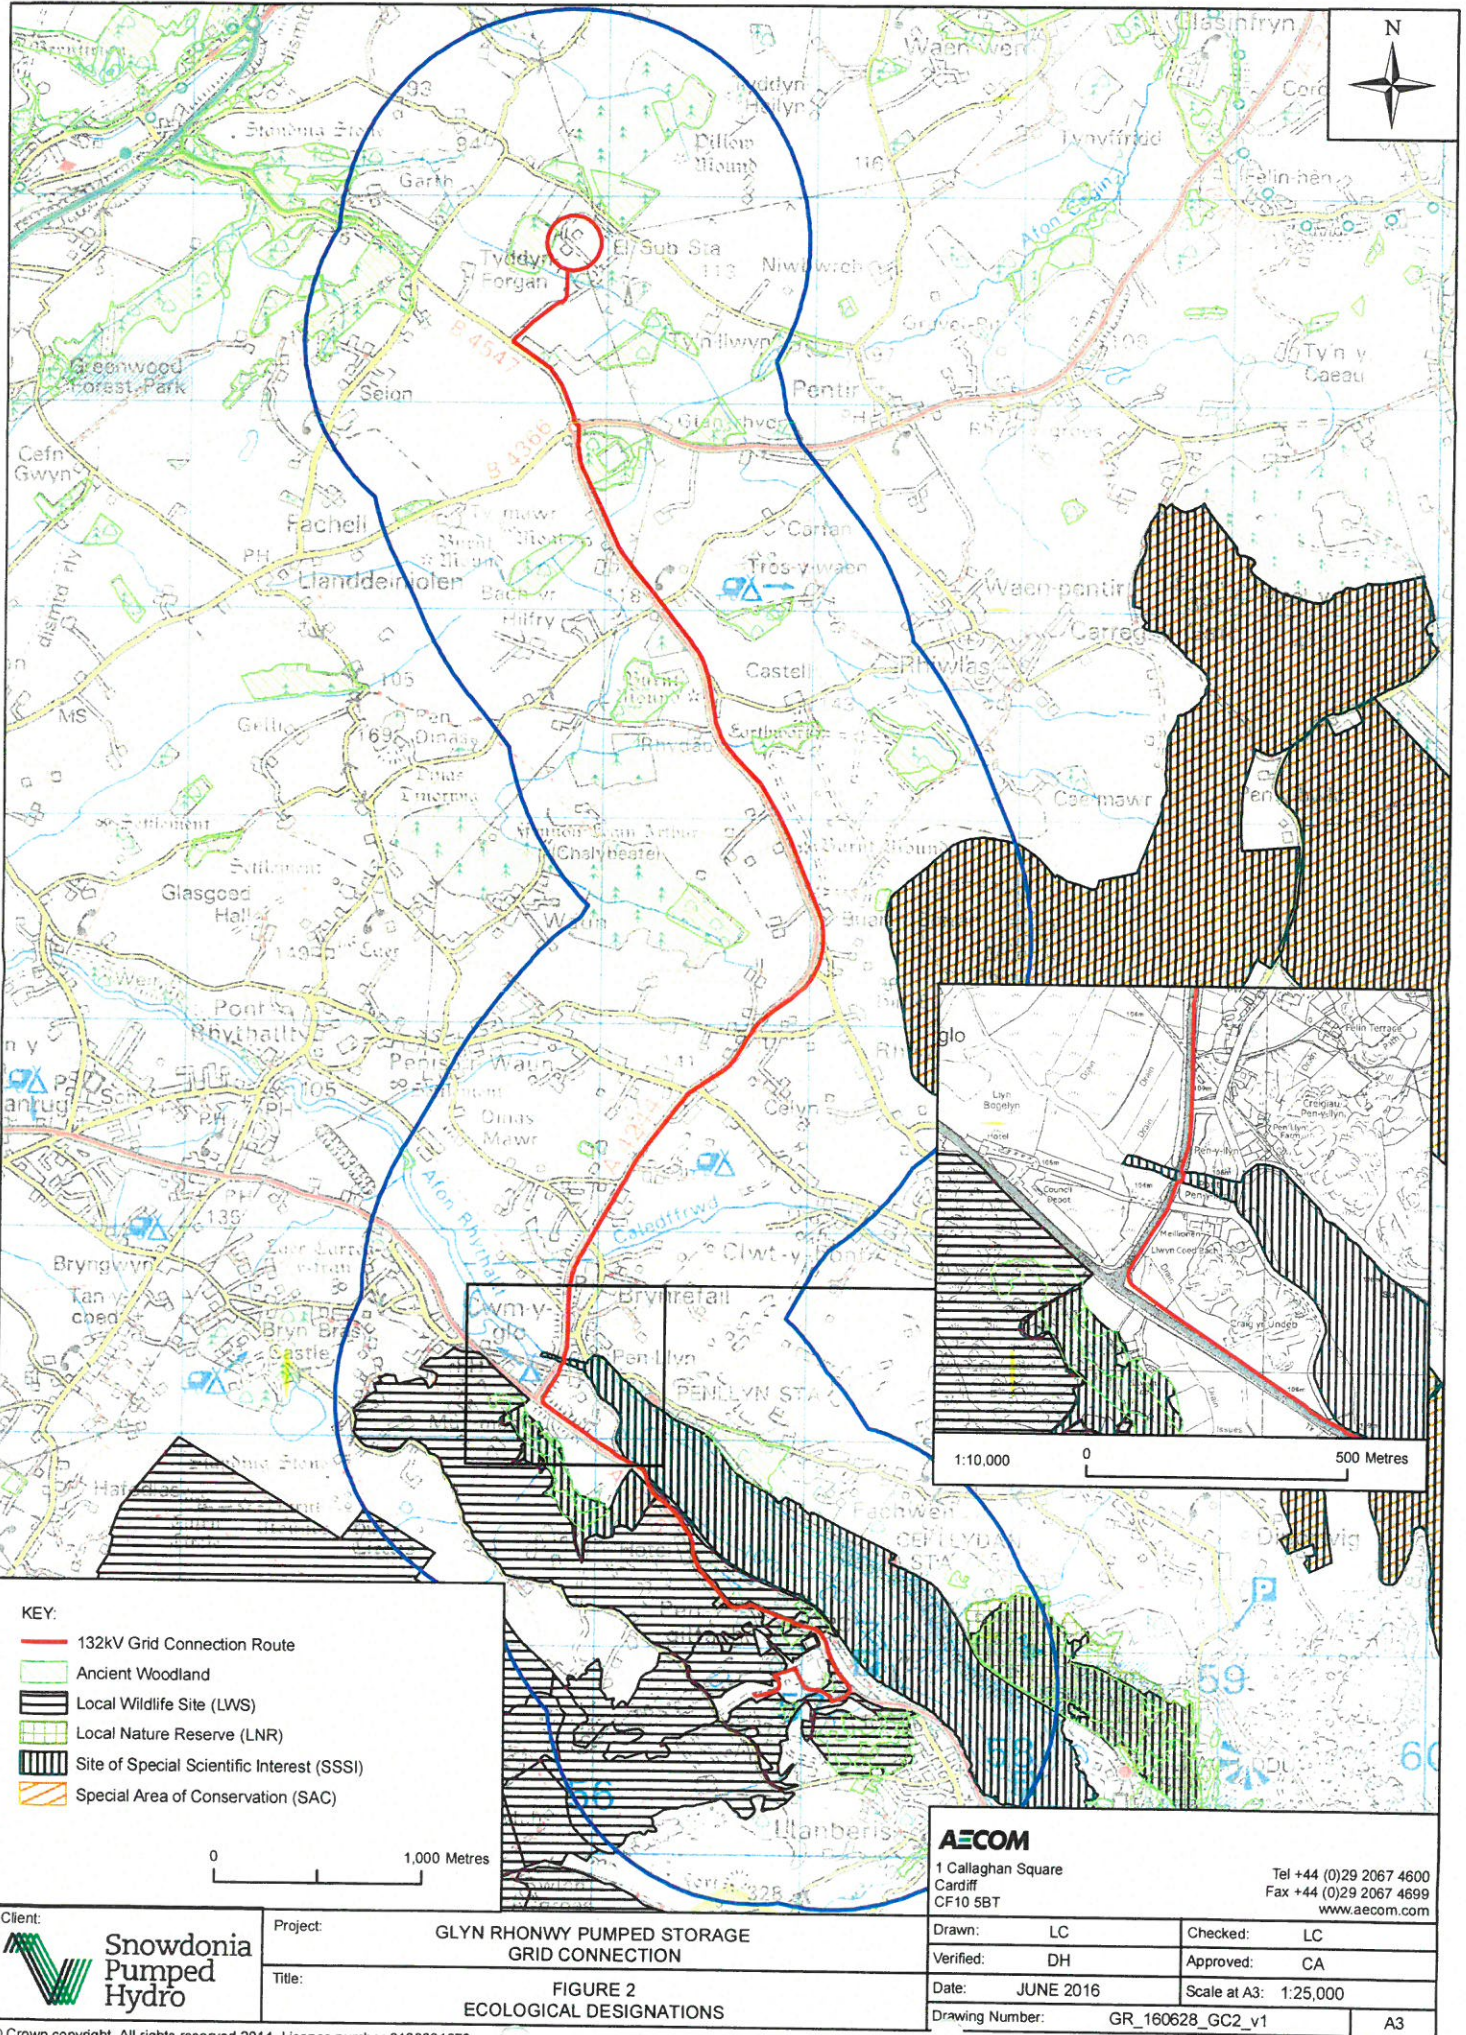

- KEY:**
- 132kV Grid Connection Route
 - Ancient Woodland
 - Local Wildlife Site (LWS)
 - Local Nature Reserve (LNR)
 - Site of Special Scientific Interest (SSSI)
 - Special Area of Conservation (SAC)

0 1,000 Metres

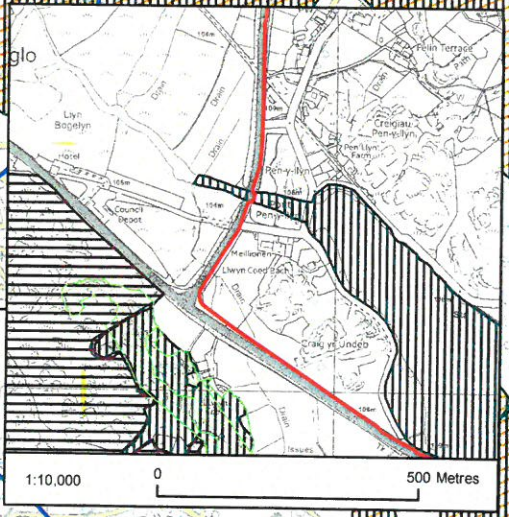

AECOM	
1 Callaghan Square Cardiff CF10 5BT	
Tel +44 (0)29 2067 4600 Fax +44 (0)29 2067 4699 www.aecom.com	
Drawn: LC	Checked: LC
Verified: DH	Approved: CA
Date: JUNE 2016	Scale at A3: 1:25,000
Drawing Number: GR_160628_GC2_v1	A3



Client: Snowdonia Pumped Hydro
 Project: GLYN RHONWY PUMPED STORAGE GRID CONNECTION
 Title: FIGURE 2 ECOLOGICAL DESIGNATIONS