


Rhif y Cais / Application Number : C16/0410/33/LL

Cynllun lleoliad ar gyfer adnabod y safle yn unig. Dim i raddfa.
Location Plan for identification purposes only. Not to scale.




Atgynhyrhir y map hon o Ddaunydd y Ordnance Survey gyda chaniatâd yr Ordnance Survey ar ran Rheolwr Llyfrau Eil Mawrthdy.
© Hawlfraint y Goron.
Mae atgynhyrchu heb ganiatâd yn torri hawlfraint y Goron a gallhyn arwain at erlyniad neu achos sifil.
Cynllun Gwynedd - 100023387 - 2008

This map is reproduced from Ordnance Survey material with the permission of Ordnance Survey on behalf of the Controller of Her Majesty's Stationery Office.
© Crown copyright.
Unauthorised reproduction infringes Crown copyright and may lead to prosecution or civil proceedings.
Cynllun Gwynedd - 100023387 - 2008

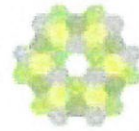

© Crown Copyright. Produced by Land Registry. Reproduction in whole or in part is prohibited without the prior written permission of Ordnance Survey. Licence Number 100022622 16.

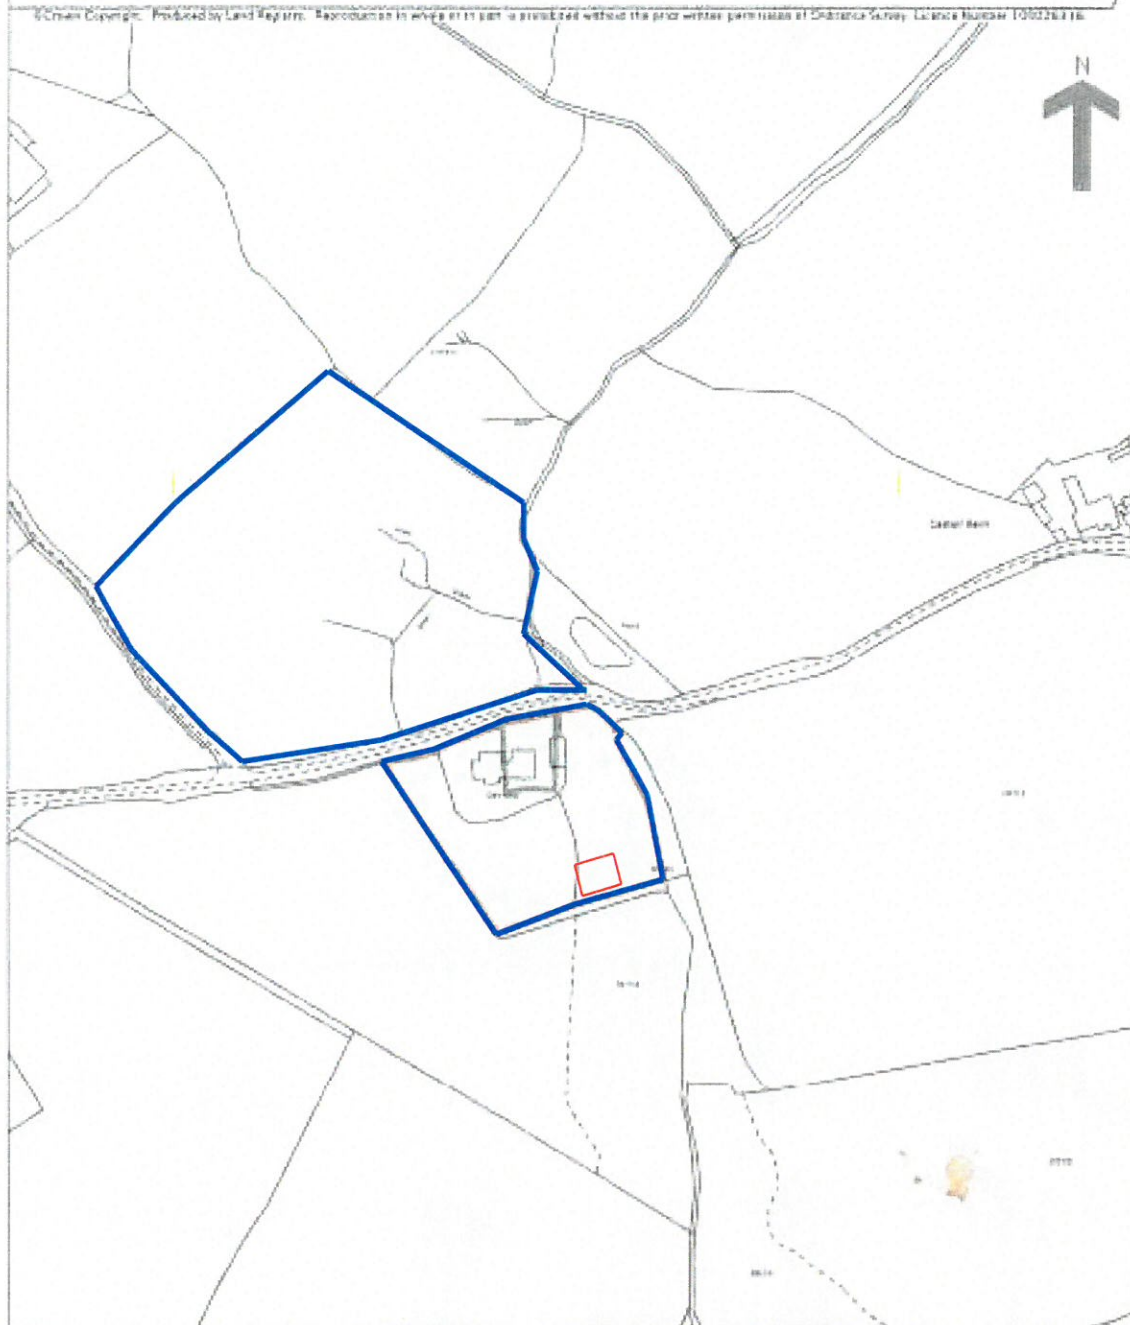


Glanrhyd, Mynydd Nefyn

LOCATION PLAN



LINEAR SCALE 1:100

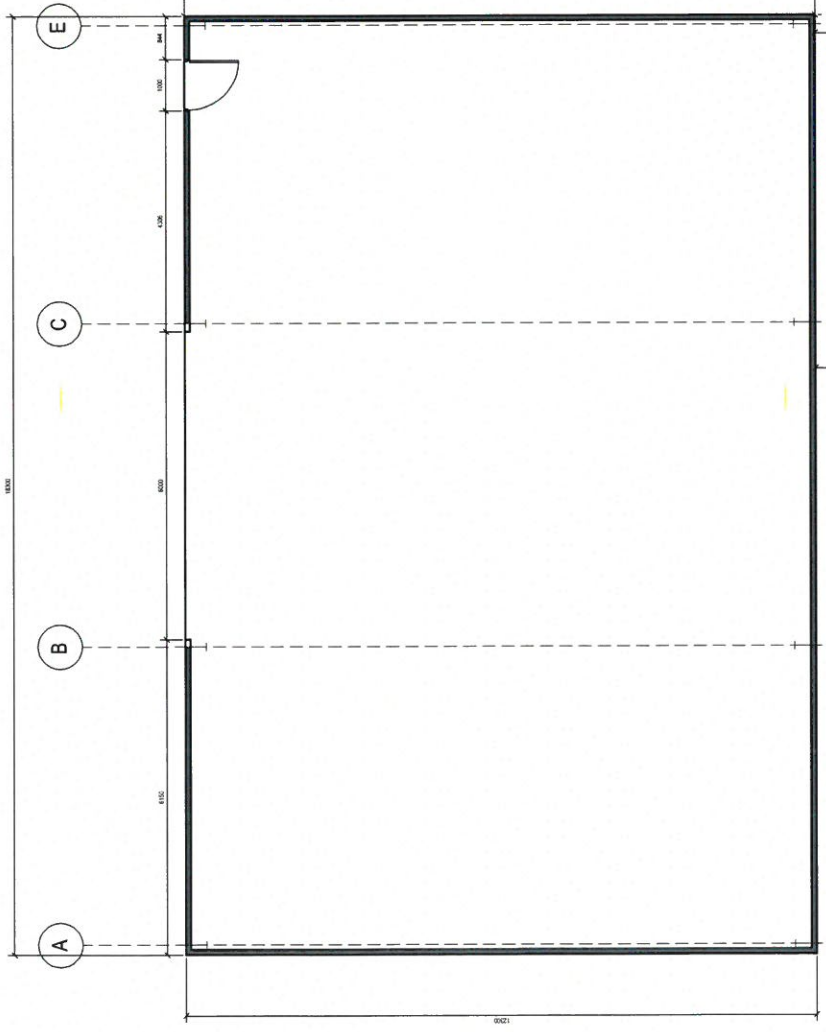

Existing earth hedge boundary line

Water course / ditch




Existing earth hedge boundary line



1768/0001 <small>Project No.</small>		1768 <small>Job No.</small>		1 : 100 <small>Scale</small>		7th April 2016 <small>Date</small>	
Proposed floor plan				Glanrhyd, Mynydd Nefyn, Gwynedd			




LINEAR SCALE 1:100

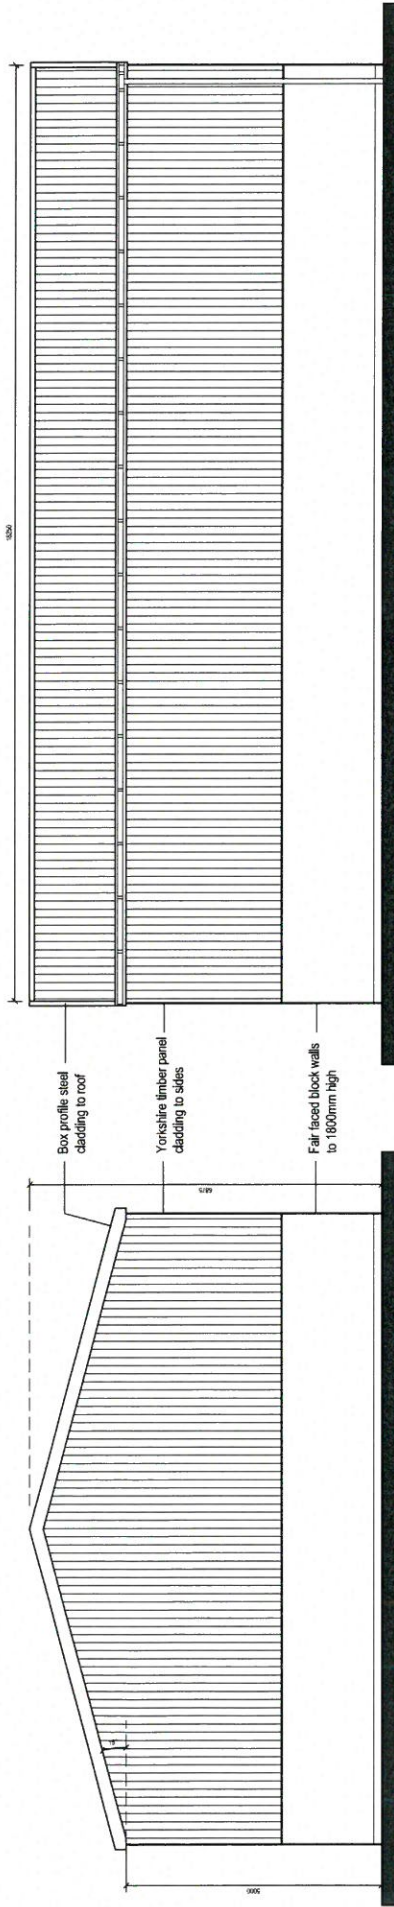


South West Elevation

South East Elevation

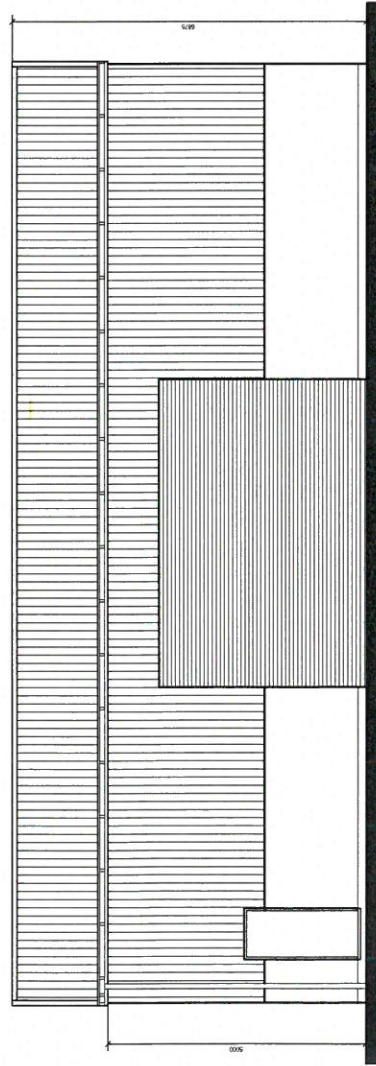

North West Elevation

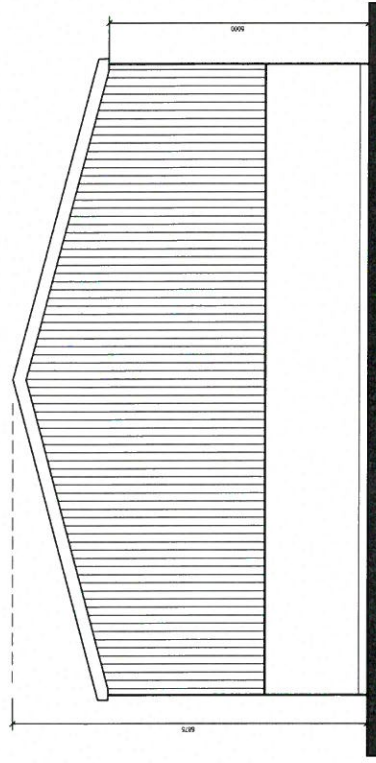

North East Elevation

Title Glantŷyd, Mynydd Nefyn, Gwynedd	
Proposed elevations	
Date 7th April 2016	Scale 1 : 100
Checked by 1768	Revision 1768/0002