




Rhif y Cais / Application Number : C16/1072/41/LL


Cynllun lleoliad ar gyfer adnabod y safle yn unig. Dim i raddfa.
Location Plan for identification purposes only. Not to scale.

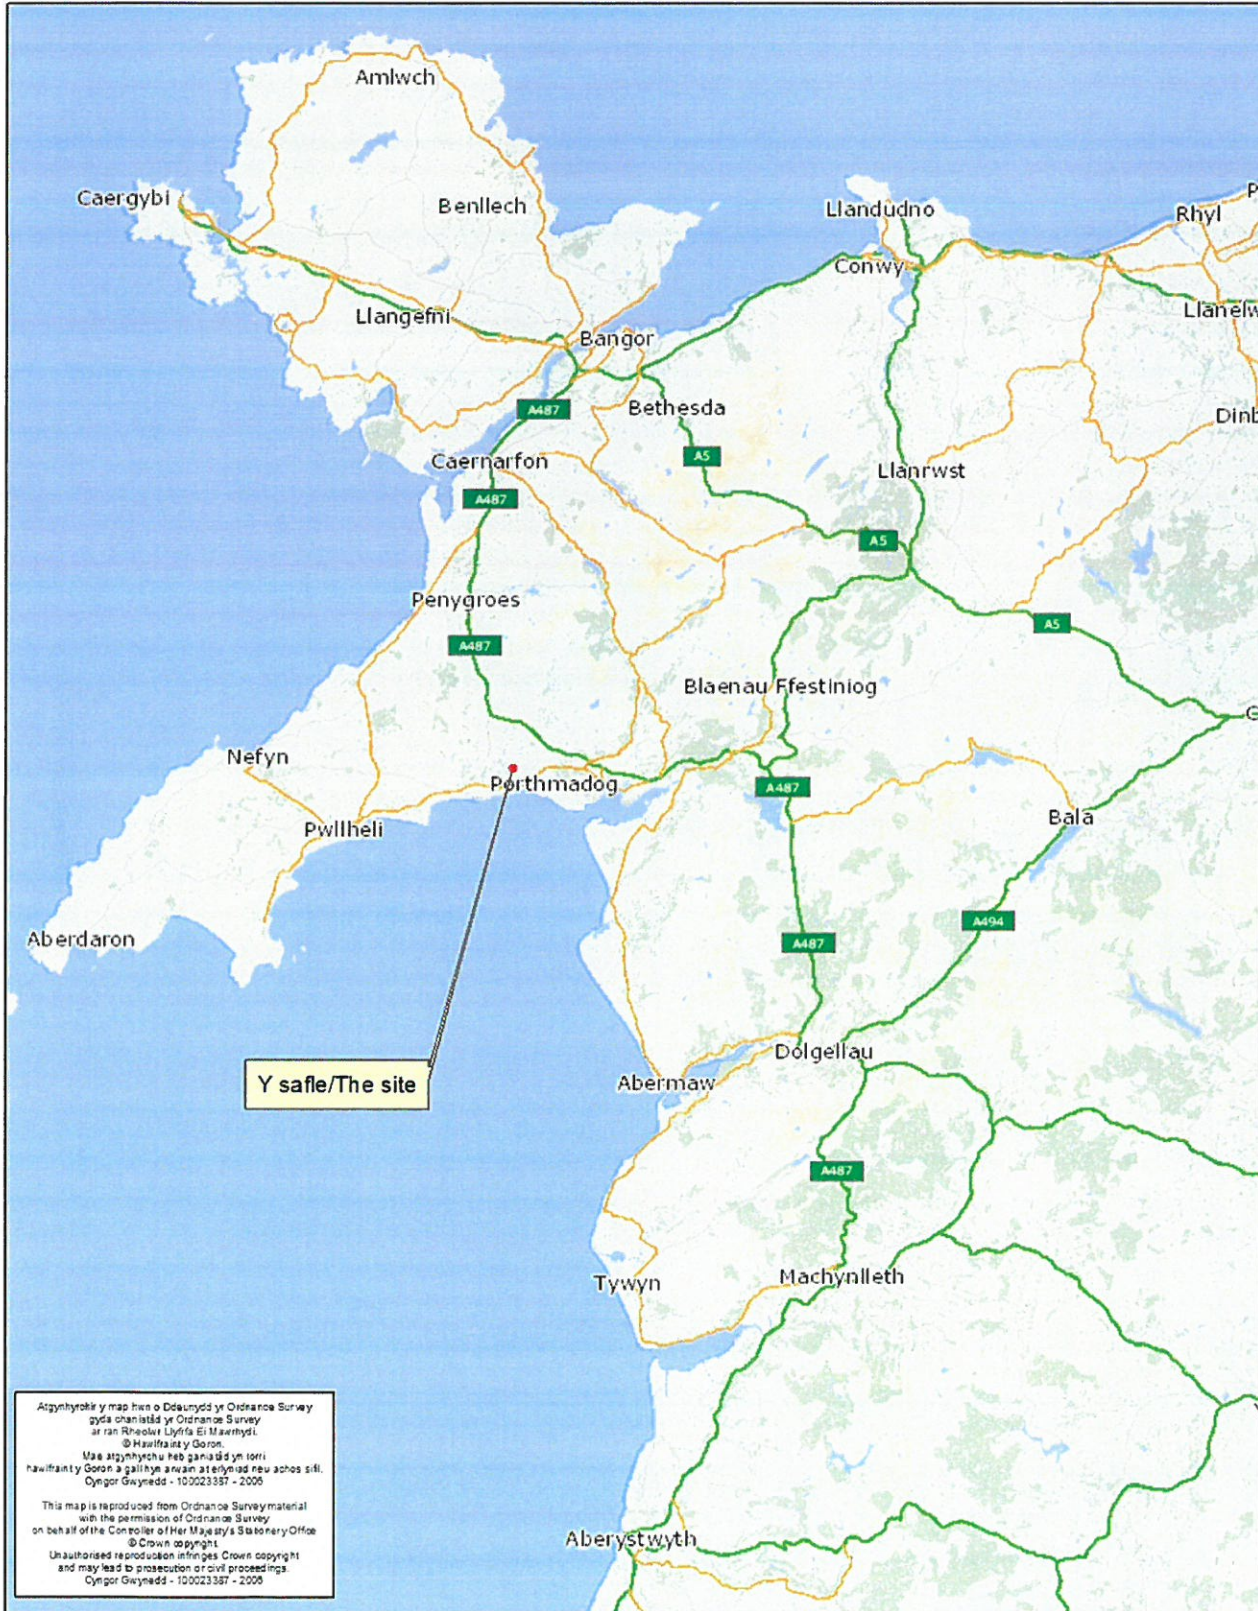

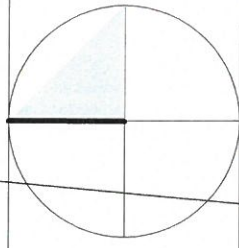


DYDDIAD	DISGRIFIAD
00	Adolydd
2016-016	ID project
A2	Project ID
RM	Plan size
	Datrhwyd gan
	Gwneir gyda
	Checked by
	TEITL • TITLE

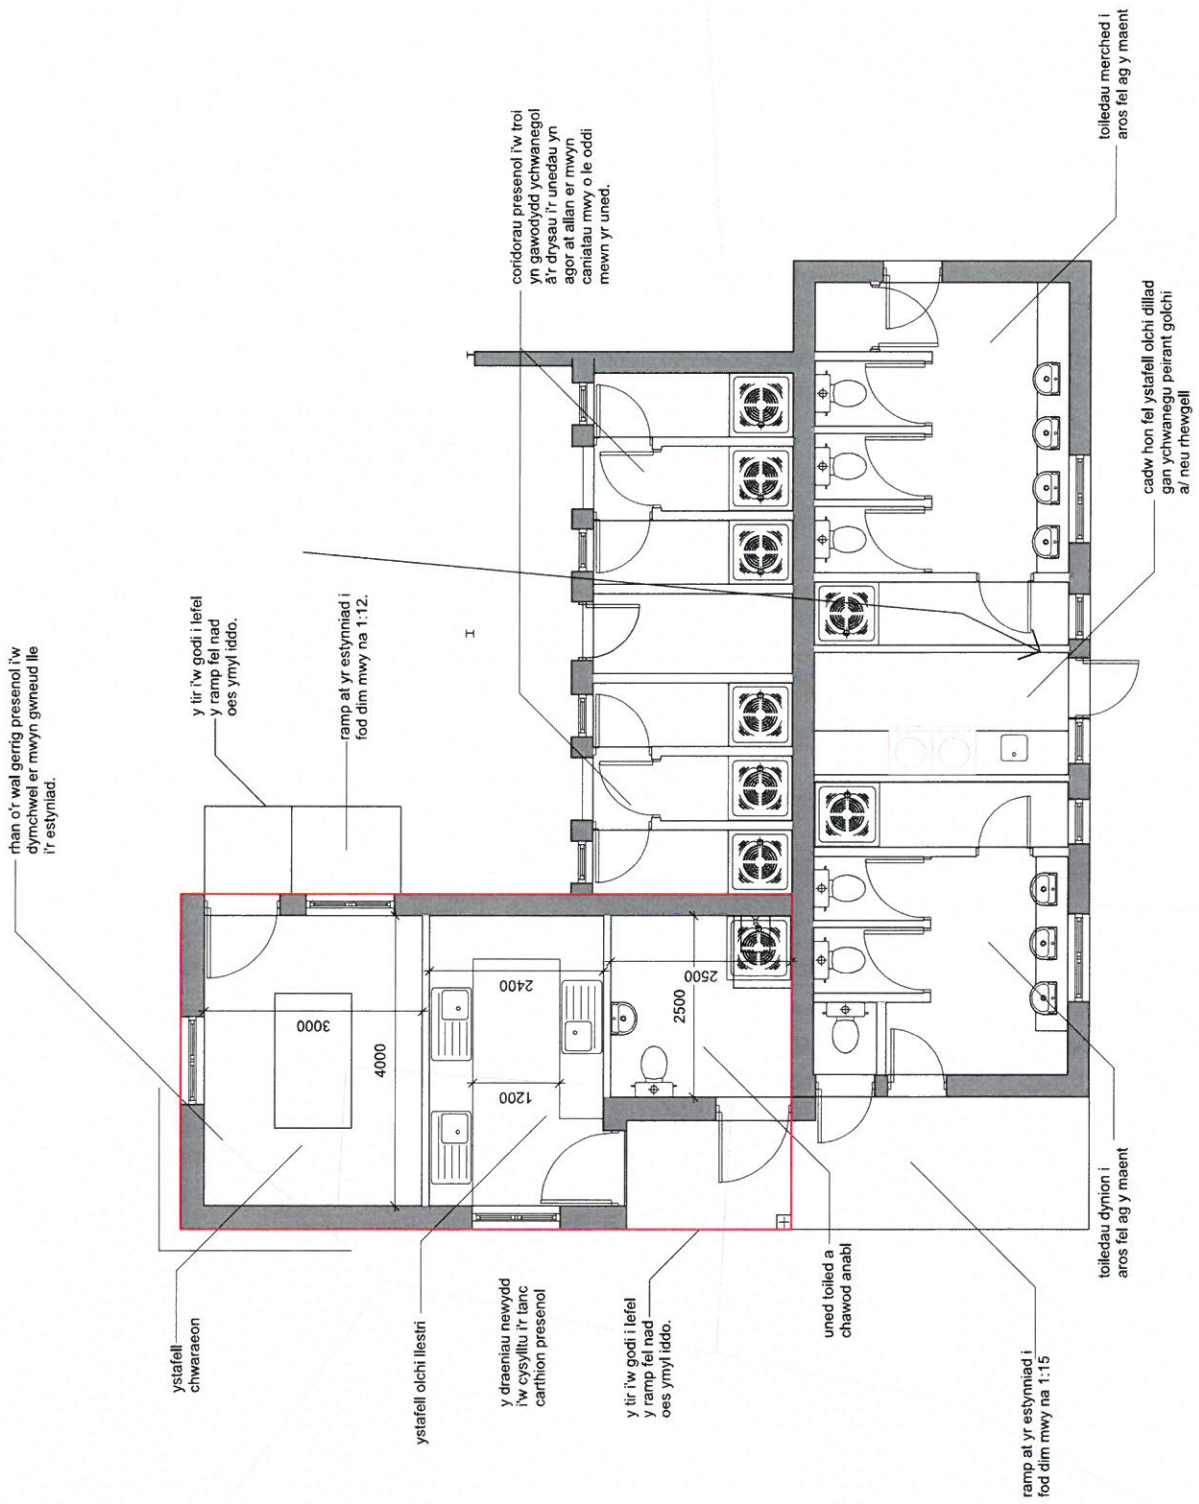


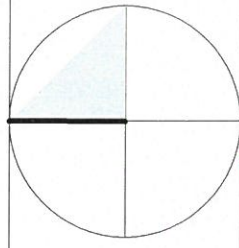


DYDDIAD DISGRIFIAD	Adolygiad	00
	ID project	2016-016
	Project ID	AZ
	Page size	RM
	Datbwybi gan	
	Gwmyd gan	
	Checked by	
	TEITL • TITLE	

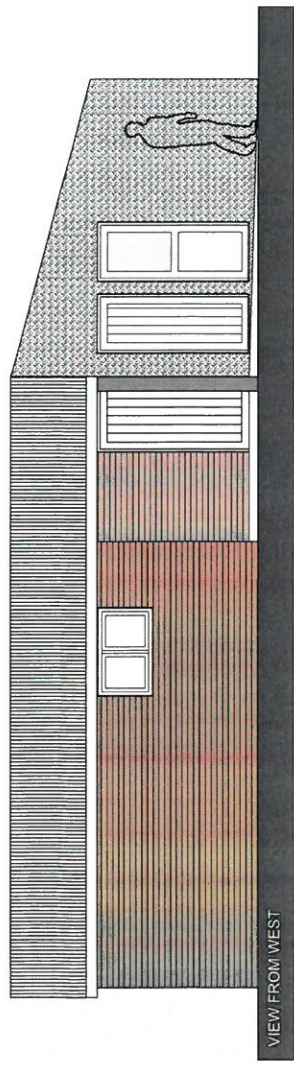


VIEW FROM WEST

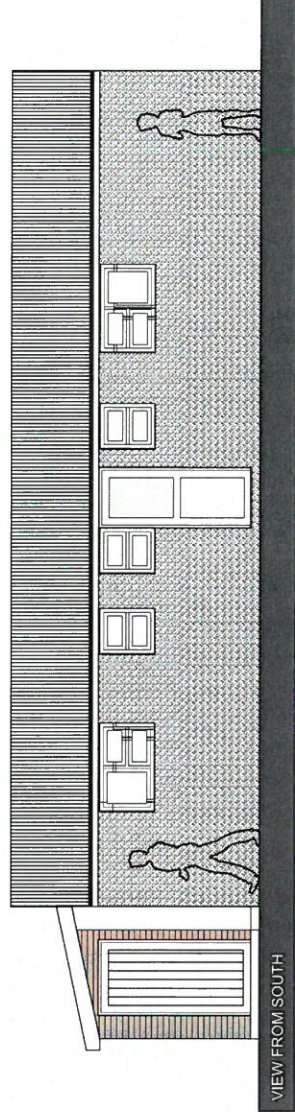


VIEW FROM SOUTH

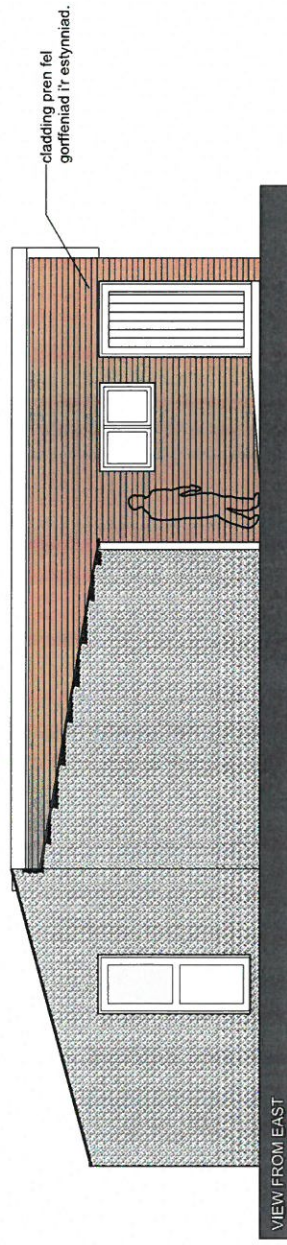

VIEW FROM EAST

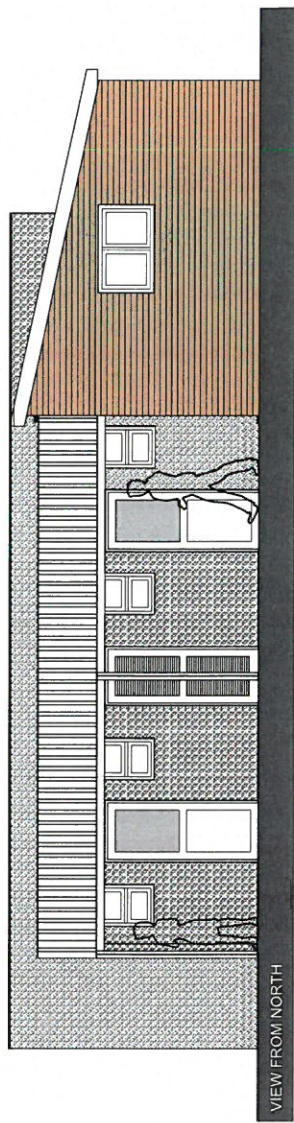

VIEW FROM NORTH

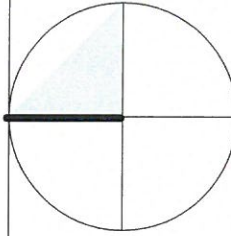

y bloc toledau a chawodydd.


ardal y cae
ble mae'r lleiniau
wedi eu lleoli.

Pond

Caravan Site

Llyn-bugeilydd

yr storfa finiau

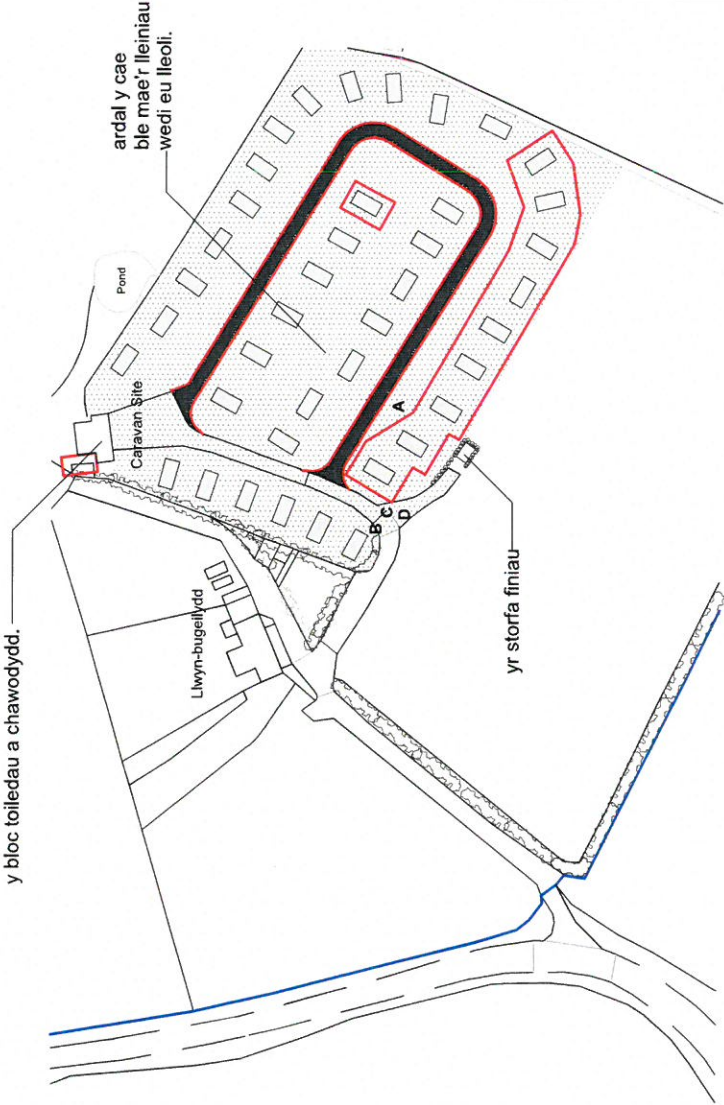

yr ardal dan sylw wedi'i
hamlygu mewn melyn.



A- llun yn sefyll ar A yn edrch tuag at gefn y cae.



B- llun yn sefyll ar B yn edrch tuag at y bloc toledau.




C- llun yn sefyll ar gornel C yn edrch tuag at ganol y cae.



D- llun yn sefyll ar gornel D yn edrch tuag at yr ardal storio sbwriel.

CLIENT :
 NODIADAU • NOTES

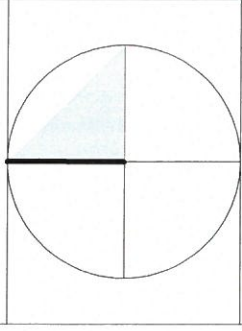

TEITL PROSIECT • PROJECT TITLE
PROSIECT
2016-016

1:50
 08.2016
 DOSBARTHWDYD | ISSUED FOR: **DRAFT**

DYDDIAD	DISGRIFIAD
Aeddygiad	00
Revisiwn	2016-016
ID. product	A2
Mudiad	RM
Disgrifiad	RM
Chwylydd gan	-
TEITL • TITLE	-


Drychiadau Presennol
 RHIF CYMLUN • DRAWING NO.
P2 01
 1 OF 1




current toilet block from front




current shower block from rear

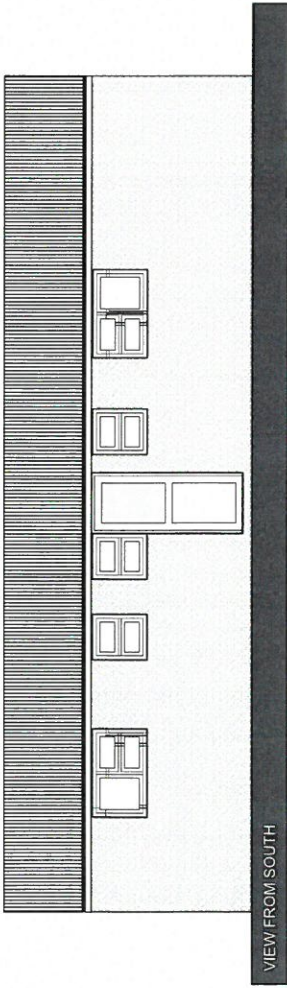


VIEW FROM SOUTH

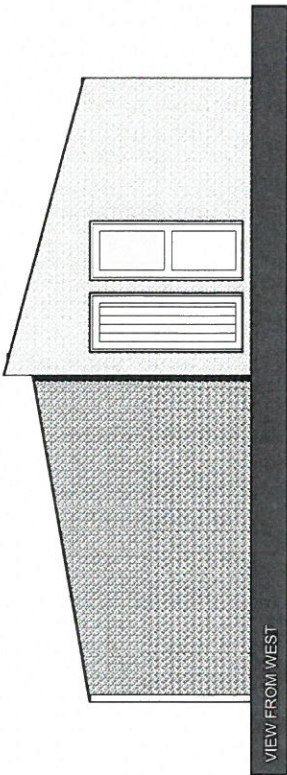


VIEW FROM WEST

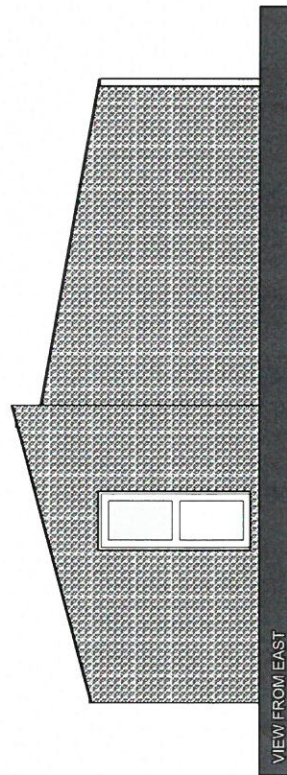

VIEW FROM EAST

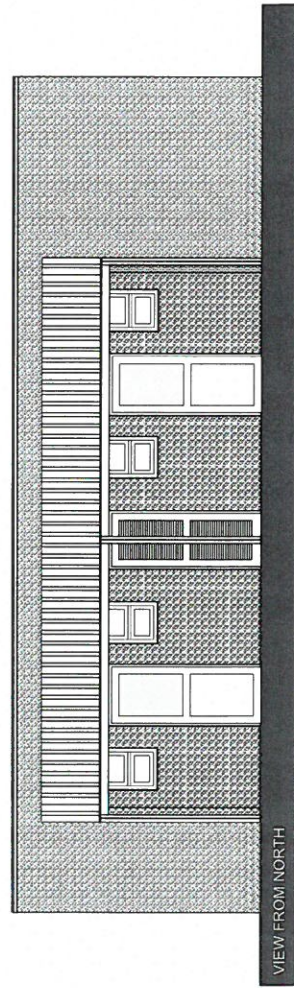

VIEW FROM NORTH

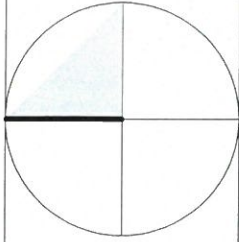

DYDDIAD	DISGRIFIAD
Adolygiad	00
Revisiwn	2016-016
ID prosiect	A2
Mudiad	RM
Papur safon	-
Arwydd gan	-
Drafftio gan	-
GWYBYDD	-
TEITL • TITLE	-

