

# C20/0022/42/DT

**Dymchwel storfa allanol bresennol, addasiadau i'r prif  
dŷ presennol ac estyniad rhannol unllawr, rhannol  
deulawr i'r ochr a'r cefn /**


***Demolition of existing external store, alterations to  
existing main house and part single-storey, part two-  
storey extension to side and rear***


**Tan y Mynydd, Mynydd Nefyn, Nefyn LL53 6LN**




Rhif y Cais / Application Number : C20/0022/42/DT

Cynllun lleoliad ar gyfer adnabod y safle yn unig. Dim i raddfa.  
Location Plan for identification purposes only. Not to scale.

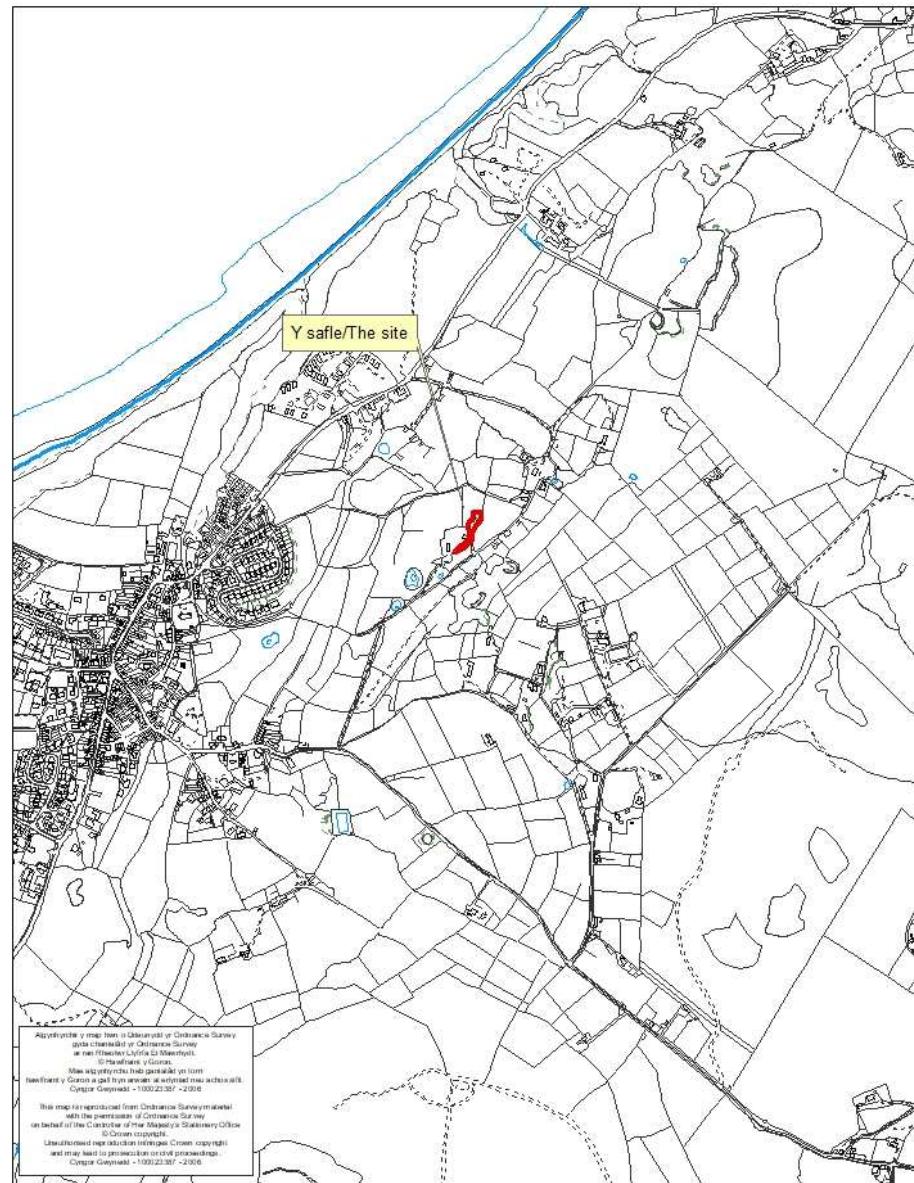


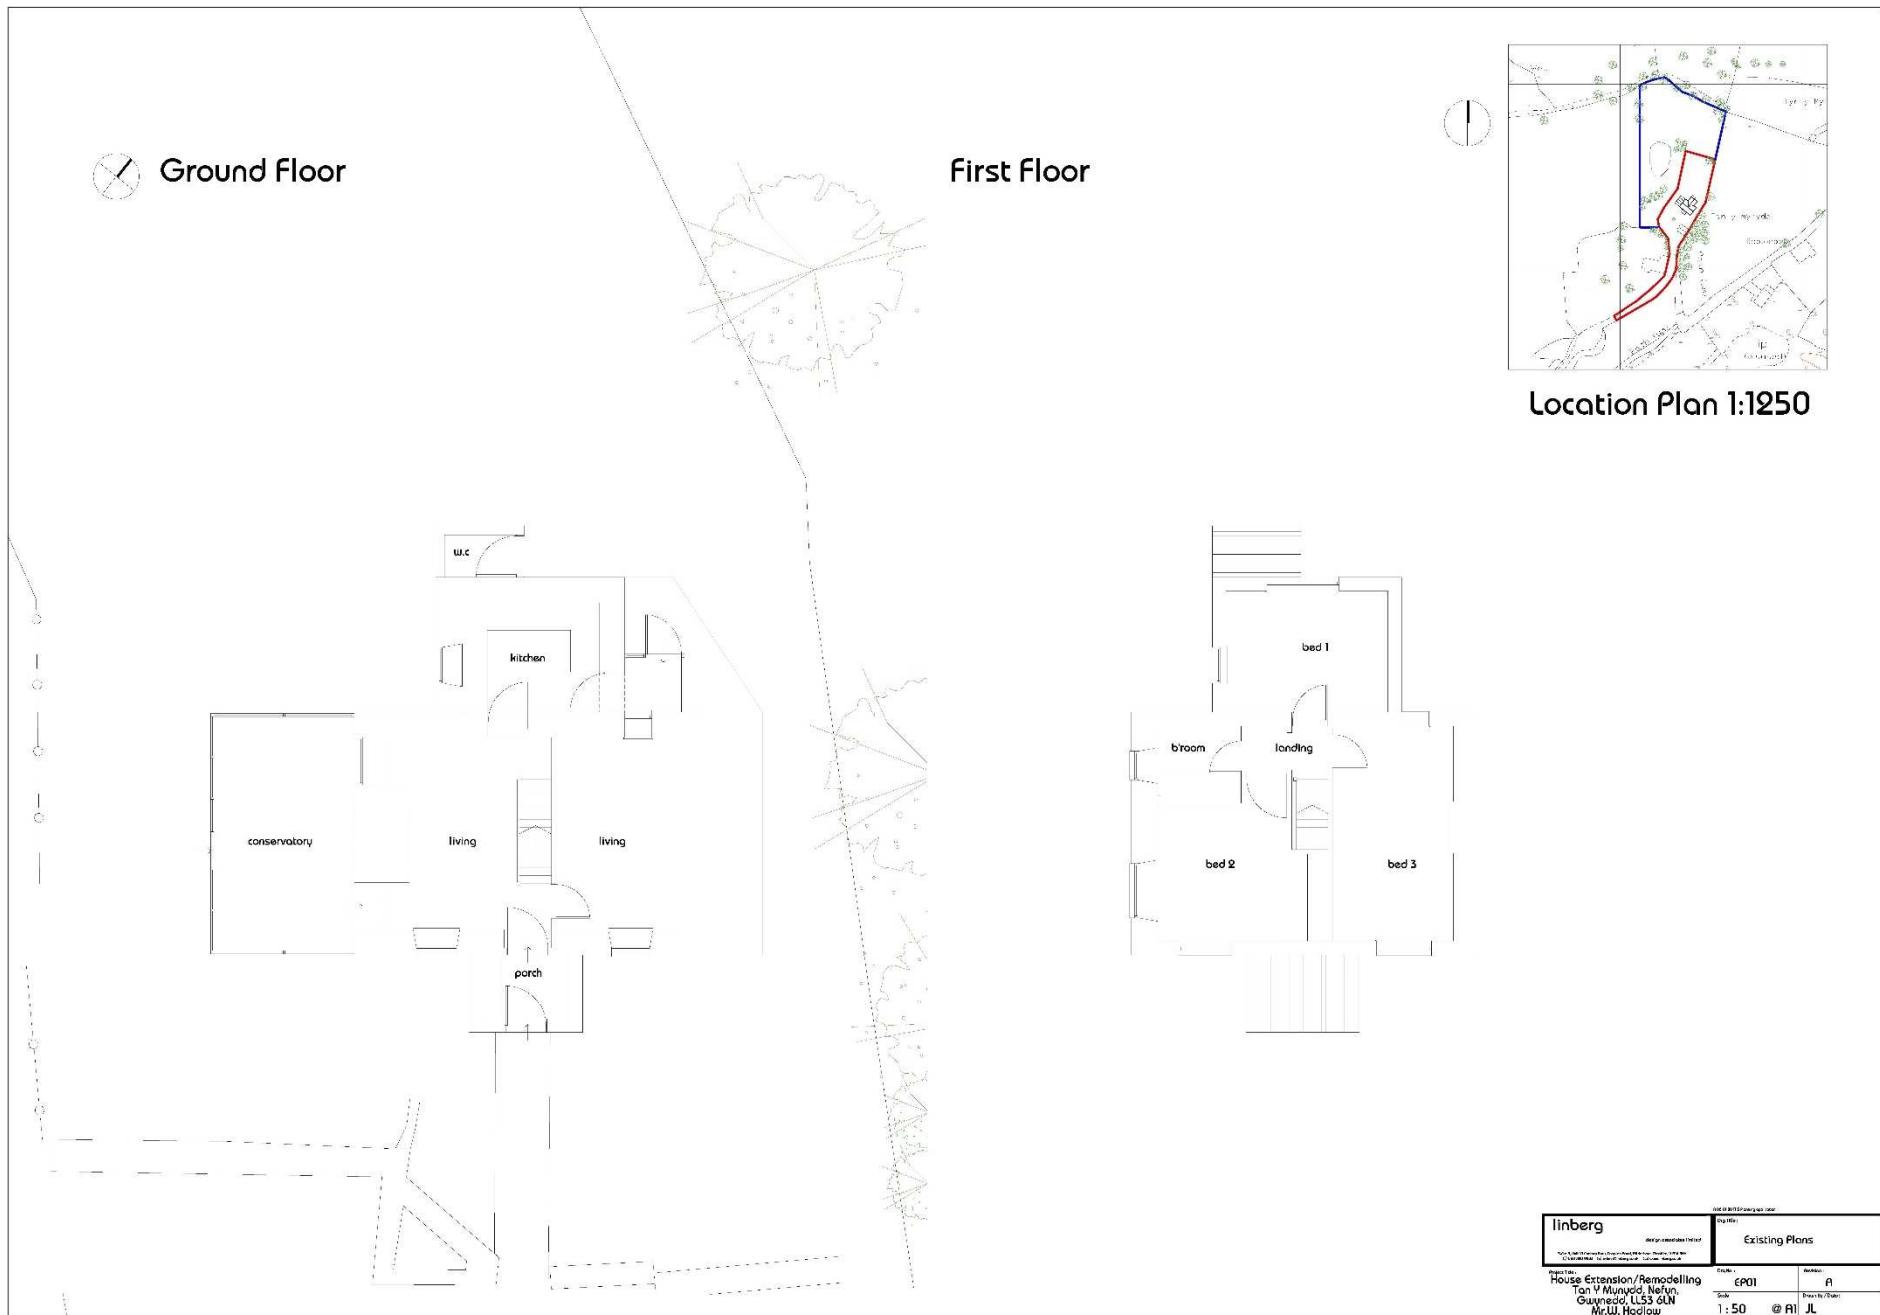

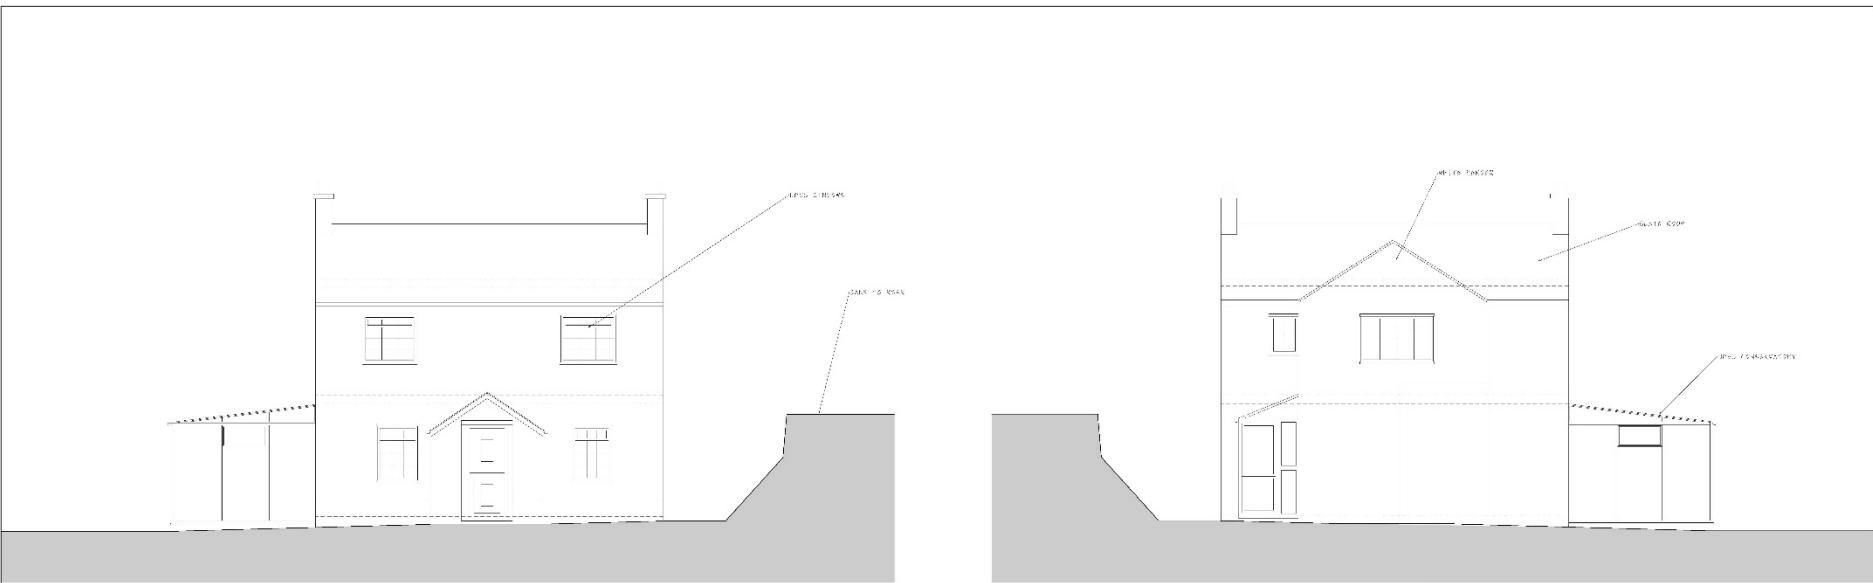

Front Elevation

Rear Elevation

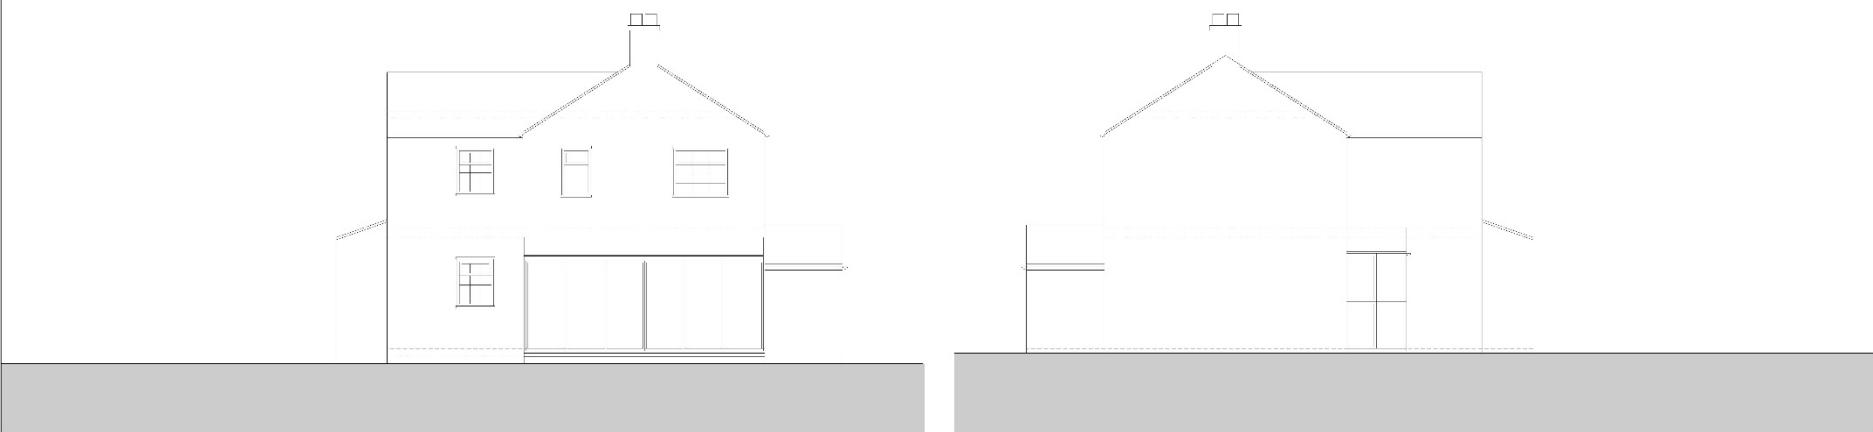


LHS Elevation

RHS Elevation

Existing Elevations	
Design:	linberg
Date:	EP02
Scale:	1:50 @ A1
Drawn by:	JL
Revised:	
Approved:	
Comments:	
Project:	House Extension/Renodelling
Address:	Tal V Mynedd, Nefyn, Gwynedd, LL53 6LN Mr W. Hadow




Block Plan 1:500

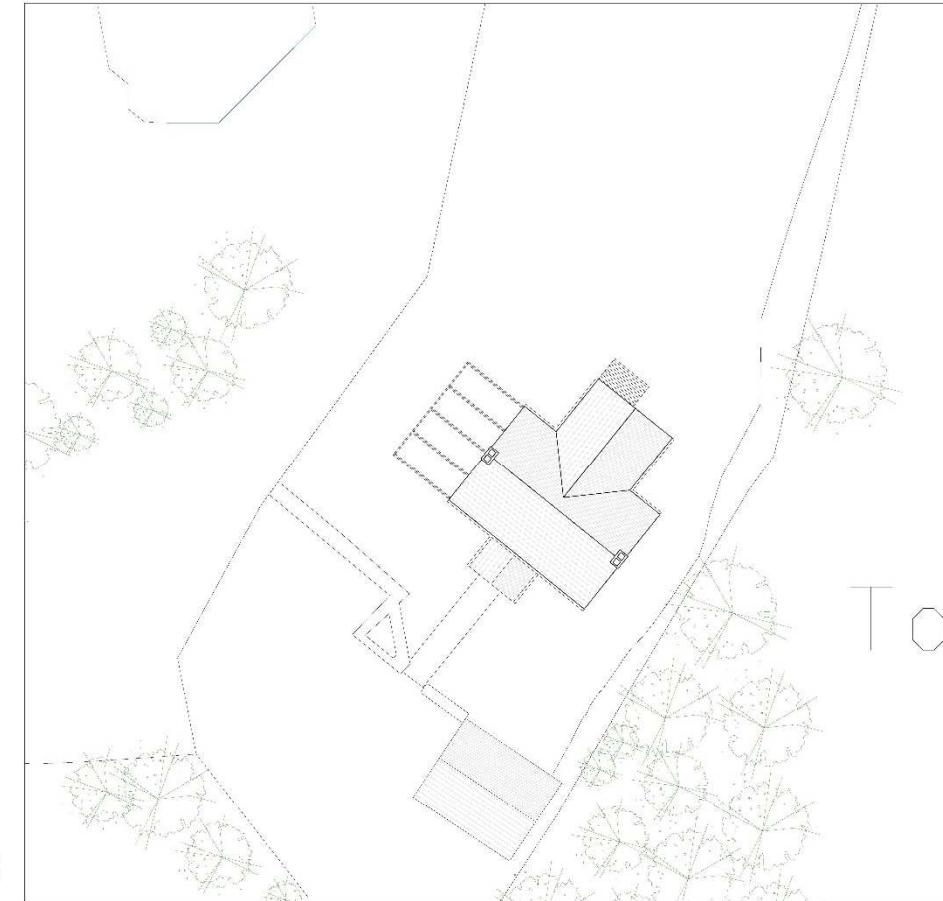

Roof Plan 1:100

linberg		Existing plans	
Ref:	Date:	Scale:	Drawn by / Reader:
House Extension/Renodelling Tal-y-Mwnt, Nefyn, Gwynedd, LL53 6LN Mr.W. Hadlow	EPO3	A	
1:50	@ A1	JL	

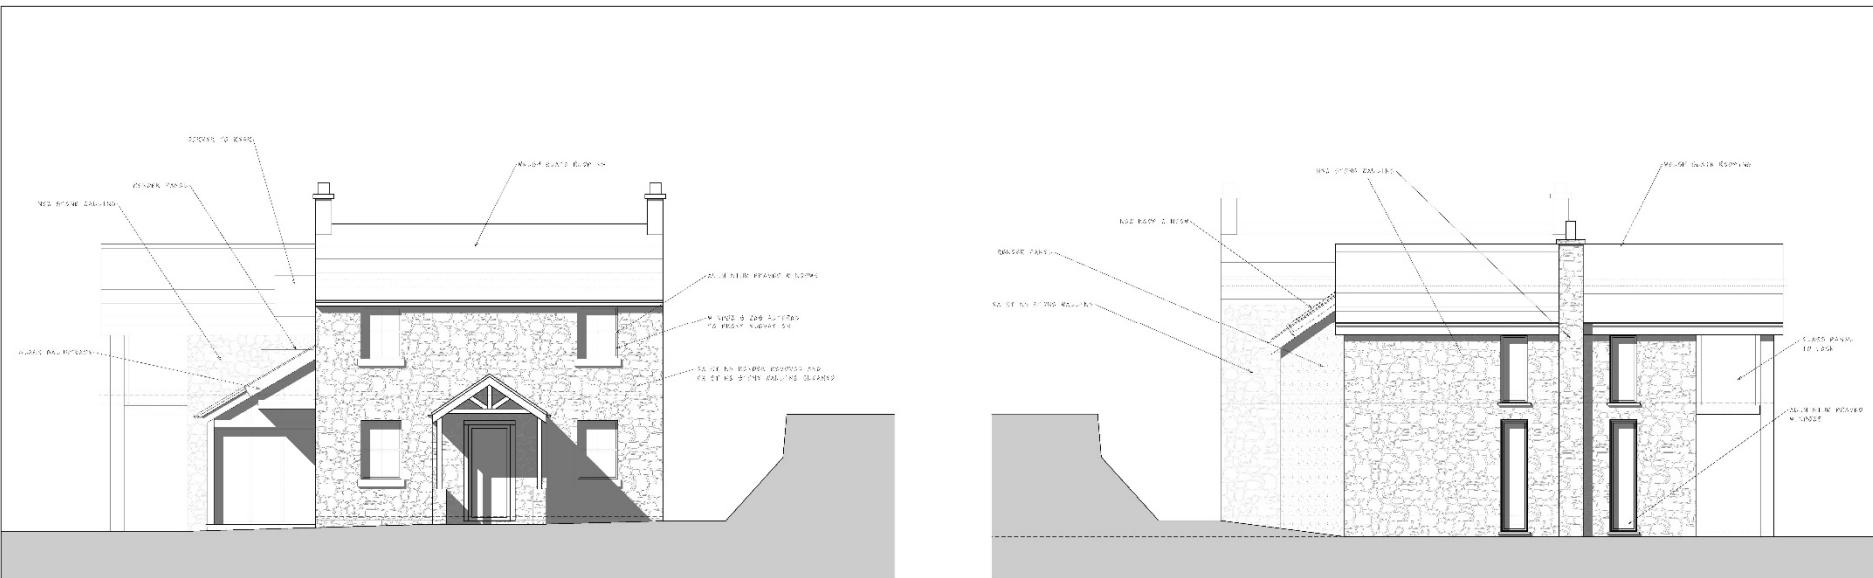

**Front Elevation**



**Rear Elevation**




**LHS Elevation**




**RHS Elevation**

linberg		Proposed Elevations
<small>For off site planning purposes only. Subject to planning permission being granted. Not to scale. Not to be used for building control applications. Not to be used for legal purposes.</small>		
Reception:	PP02	Section:
House Extension/Remodelling		F
Tell V Mawen, Nefyn, Gwynedd, LL53 6LN Mr W. Hadlow	1:50	@ A1 JL

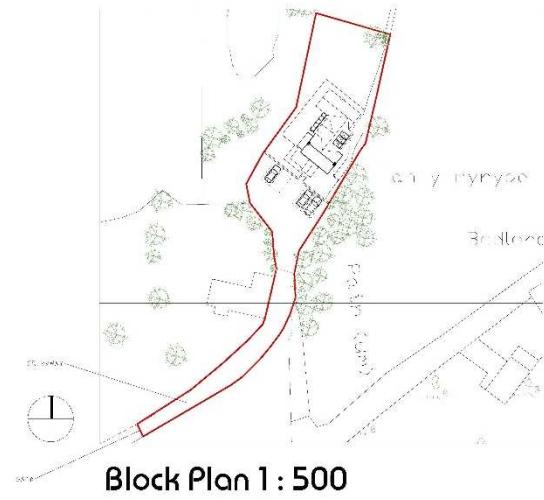

Block Plan 1: 500

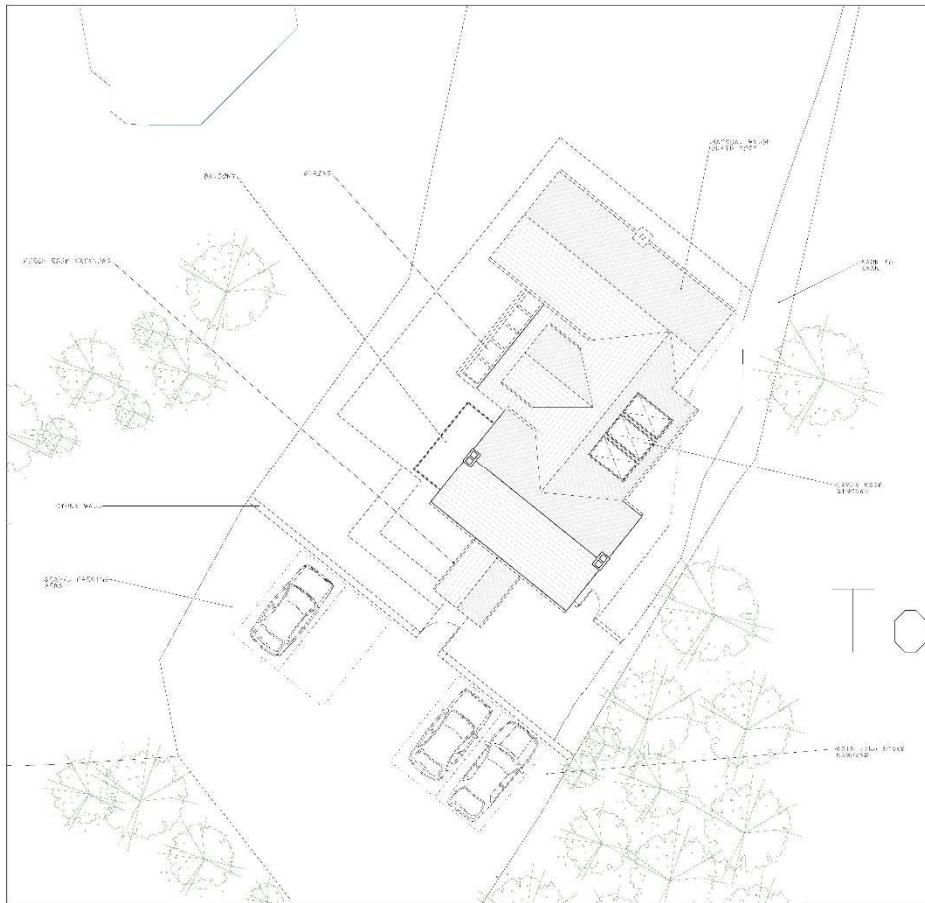

Roof Plan 1 : 100

linberg		APR 1976 Prentiss and Son
		Date
		Proposed plans
House Extension/Renodelling Tan Y Mynydd, Nefyn, Gwynedd, LL53 6LN Mr W. Hadlow		PP03
		Scale 1 : 50 @ A1 JL

