


23/08/24
 ADRAN CYNLLUNIO - CYNGOR GWYNEDD

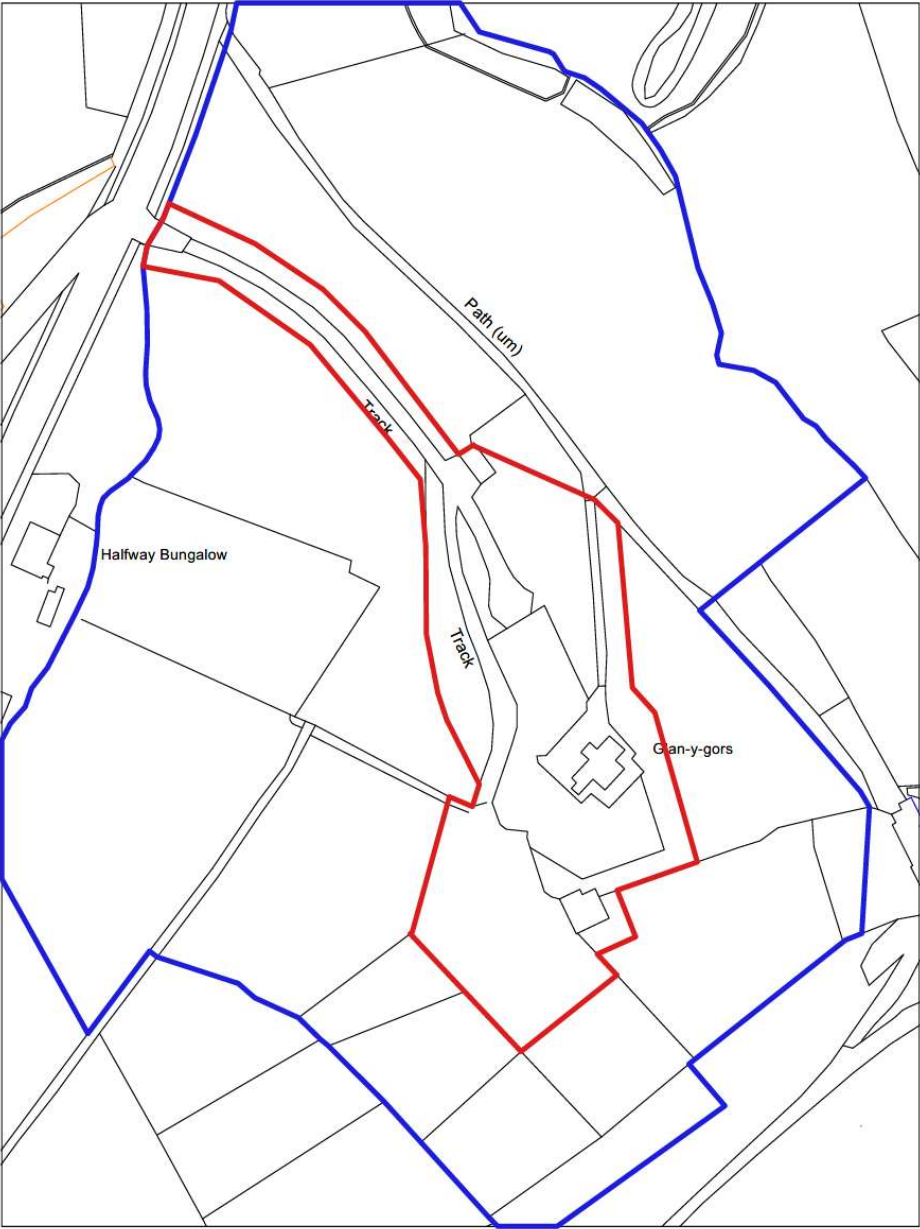


Red Line is the Curtilage of the property, including the driveway,


Blue Line is the site owned by the applicant

Glan-y-gors


23/08/24
ADRAN CYNLLUNIO - CYNGOR GWYNEDD

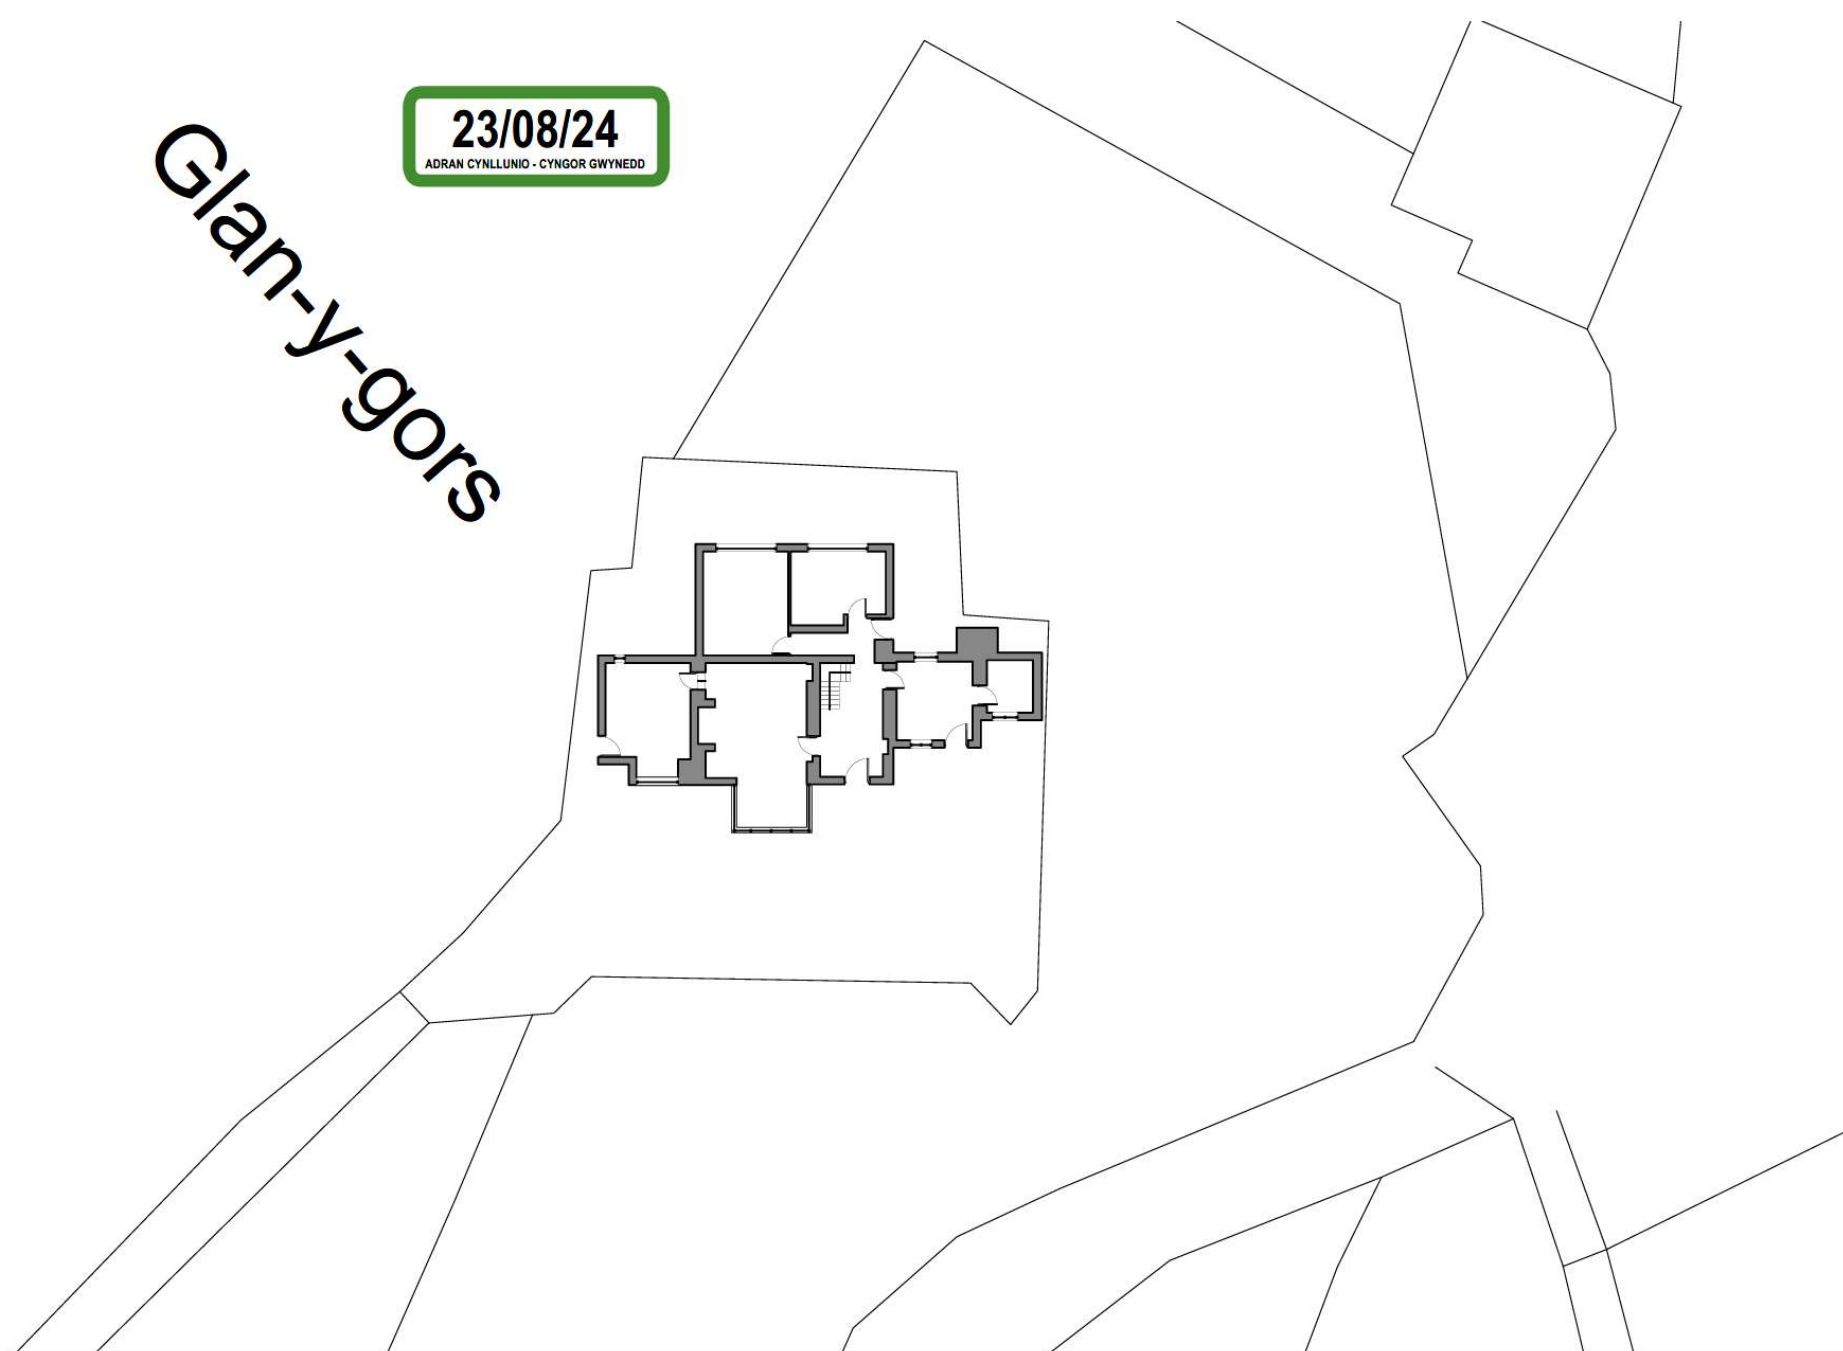


23/08/24
ADRAN CYNLLUNIO - CYNGOR GWYNEDD

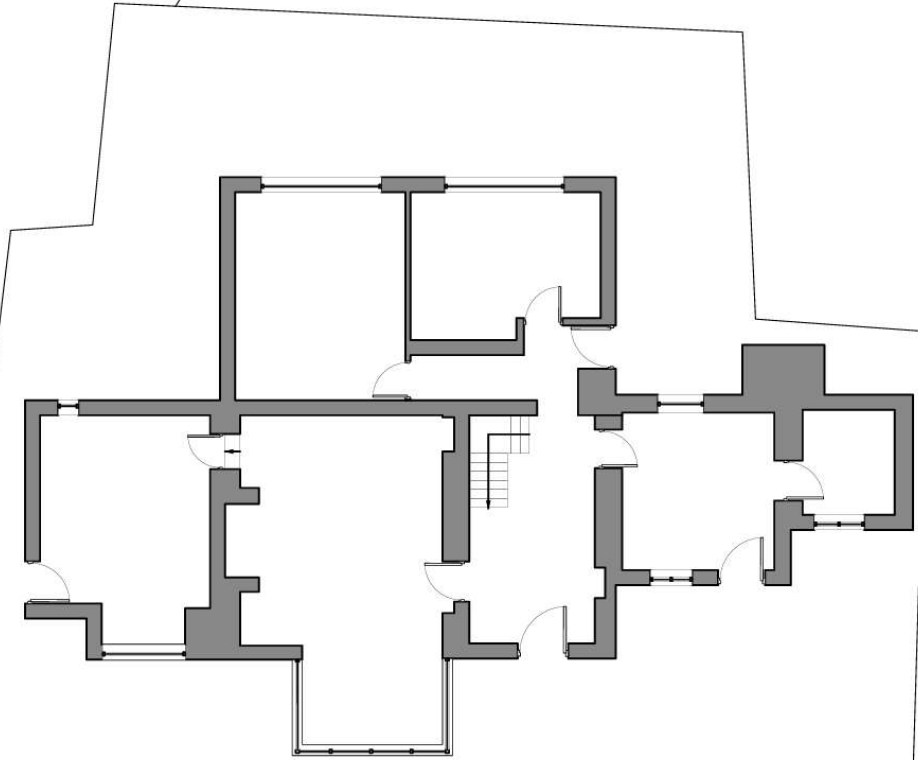

23/08/24
ADRAN CYNLLUNID - CYNGOR GWYNEDD

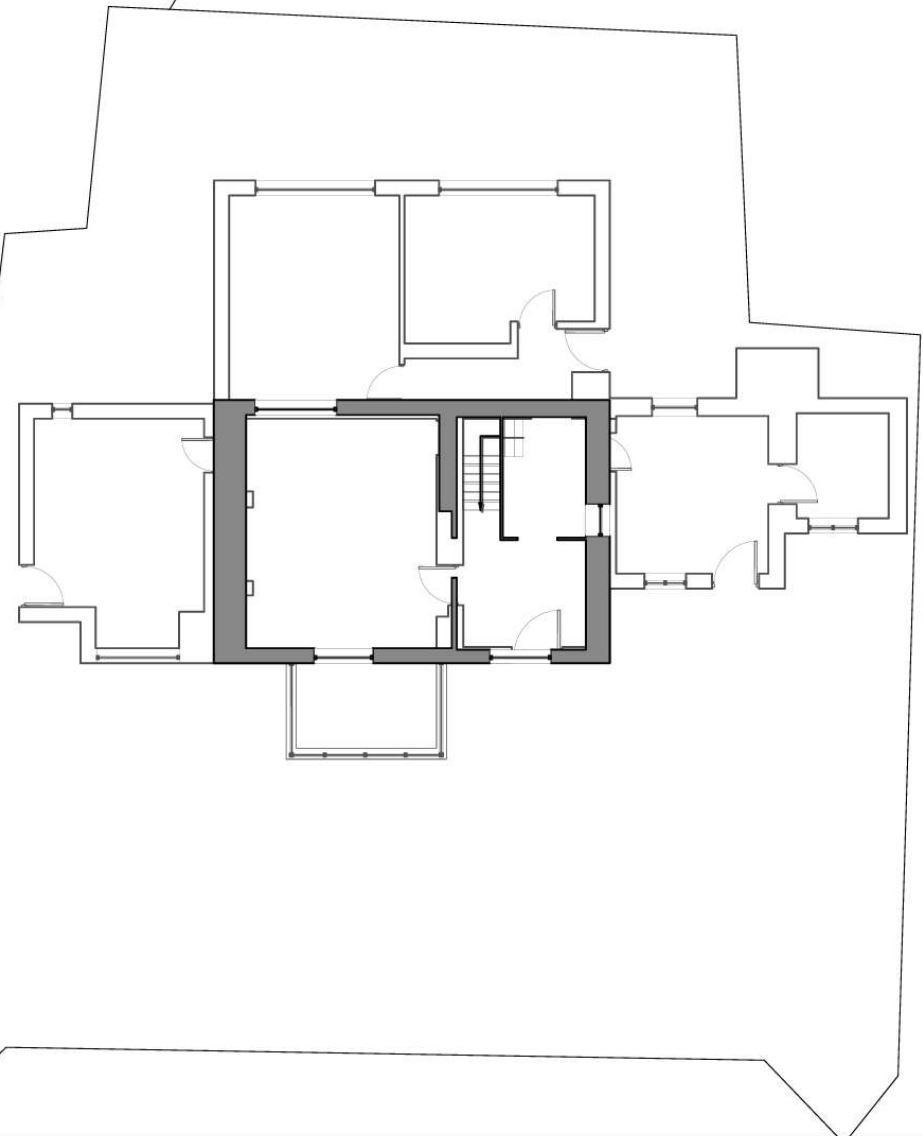

23/08/24
ADRAN CYNLLUNIO - CYNGOR GWYNEDD

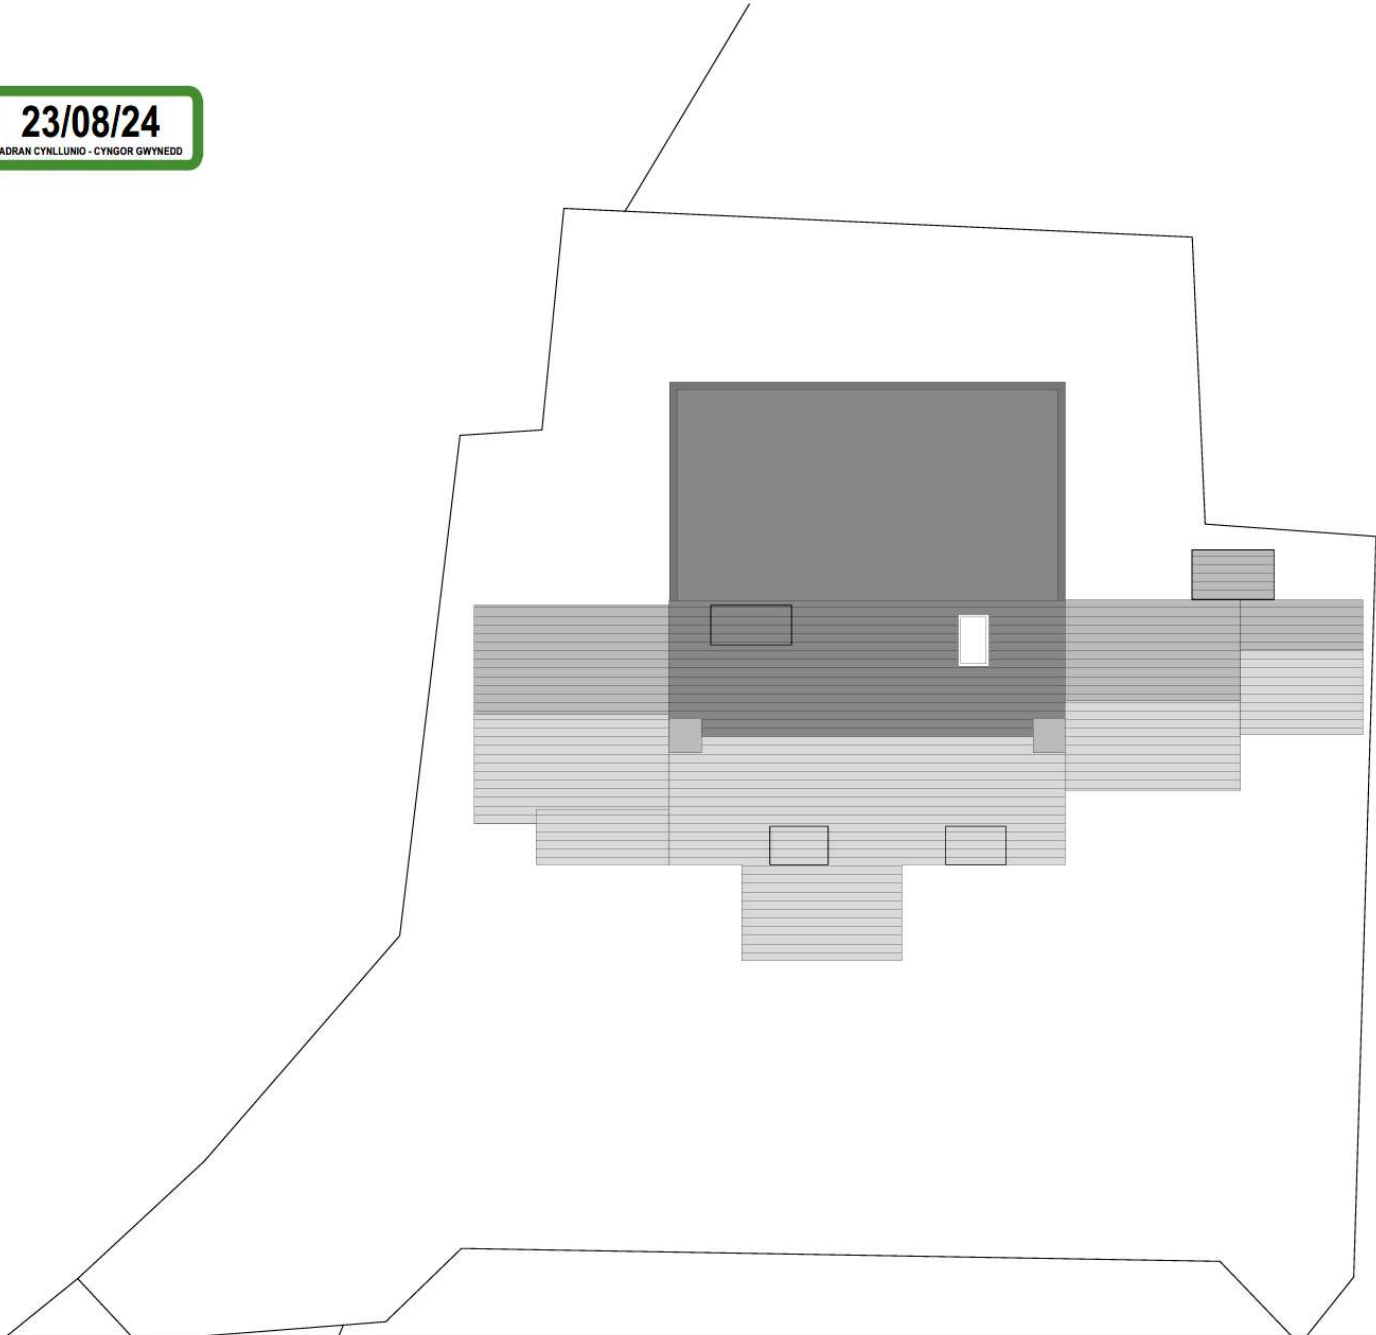


23/08/24
ADRAN CYNLLUNID - CYNGOR GWYNEDD




23/08/24
 ADRAN CYNLLUNIO - CYNGOR GWYNEDD



23/08/24
ADRAN CYNLLUNIO - CYNGOR GWYNEDD

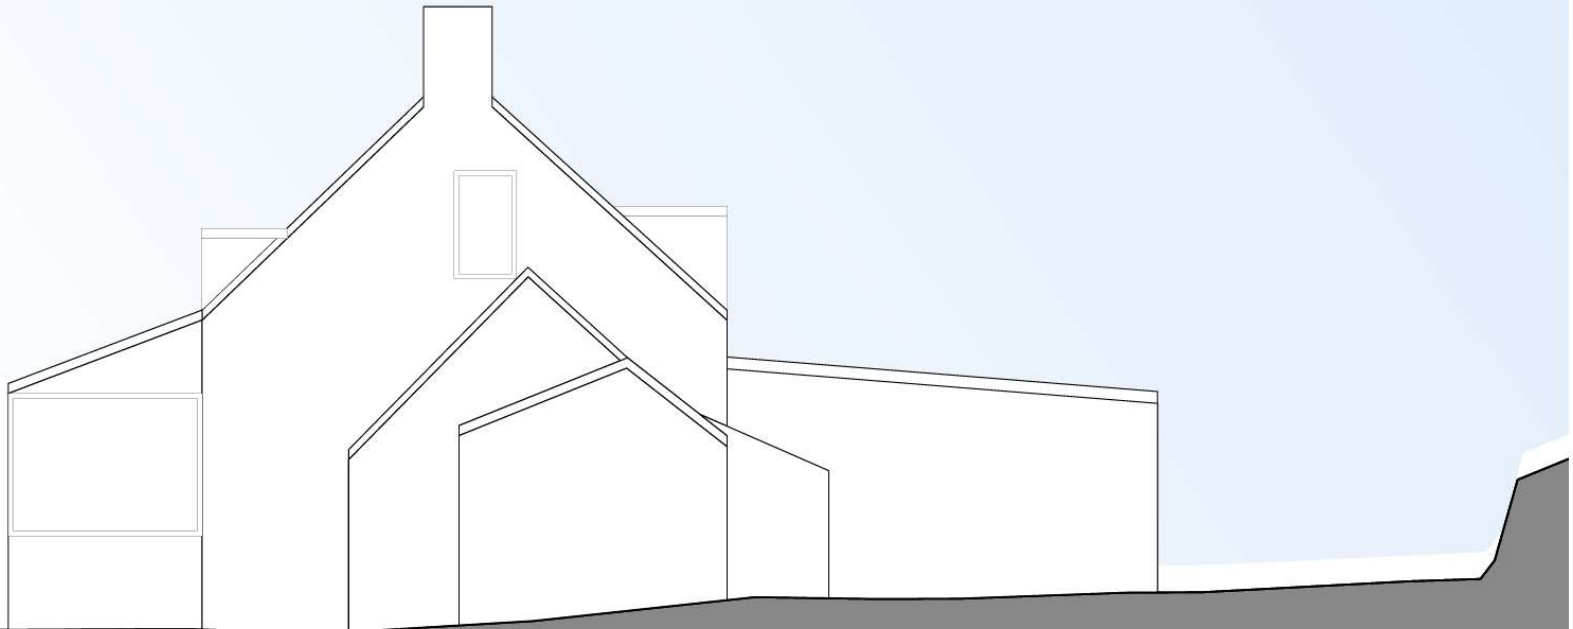

23/08/24
ADRAN CYNLLUNIO - CYNGOR GWYNEDD

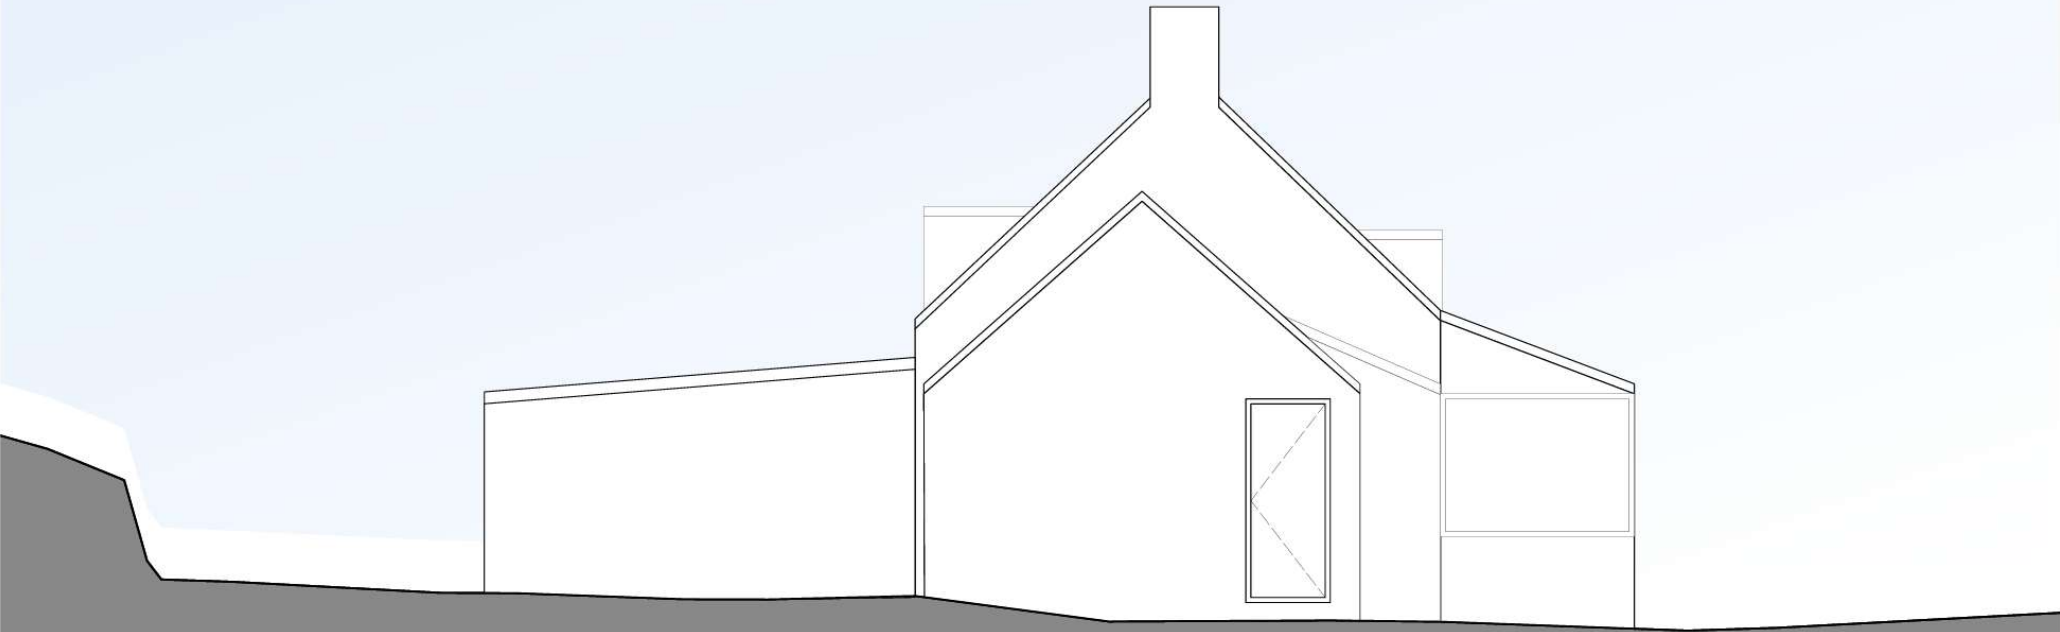

Morevian College,
14 Fairfield Square,
Manchester, M13 6AD,
+44 (0)161 370 6166
mail@architecture.m.co.uk
www.architecture.m.co.uk

Revision Notes

Project Title

Glan Y Gors

Drawing Title

Original East Elevation

Date
23.11.20

Drawn By
AA

Scale of A3
1:50

Job Number
515

Status
S


Drawing Number
113

Revision
A

Design and drawings are copyright of Architecture:m. Whilst permission is granted to reproduce information given in this drawing and to use it in a wider context, it is not to be used for other purposes without the written consent of Architecture:m. All dimensions are to be checked on site. Design and drawings are copyright of Architecture:m. Whilst permission is granted to reproduce information given in this drawing and to use it in a wider context, it is not to be used for other purposes without the written consent of Architecture:m. All dimensions are to be checked on site.

23/08/24

ADRAN CYLLUNIO - CYNGOR GWYNEDD

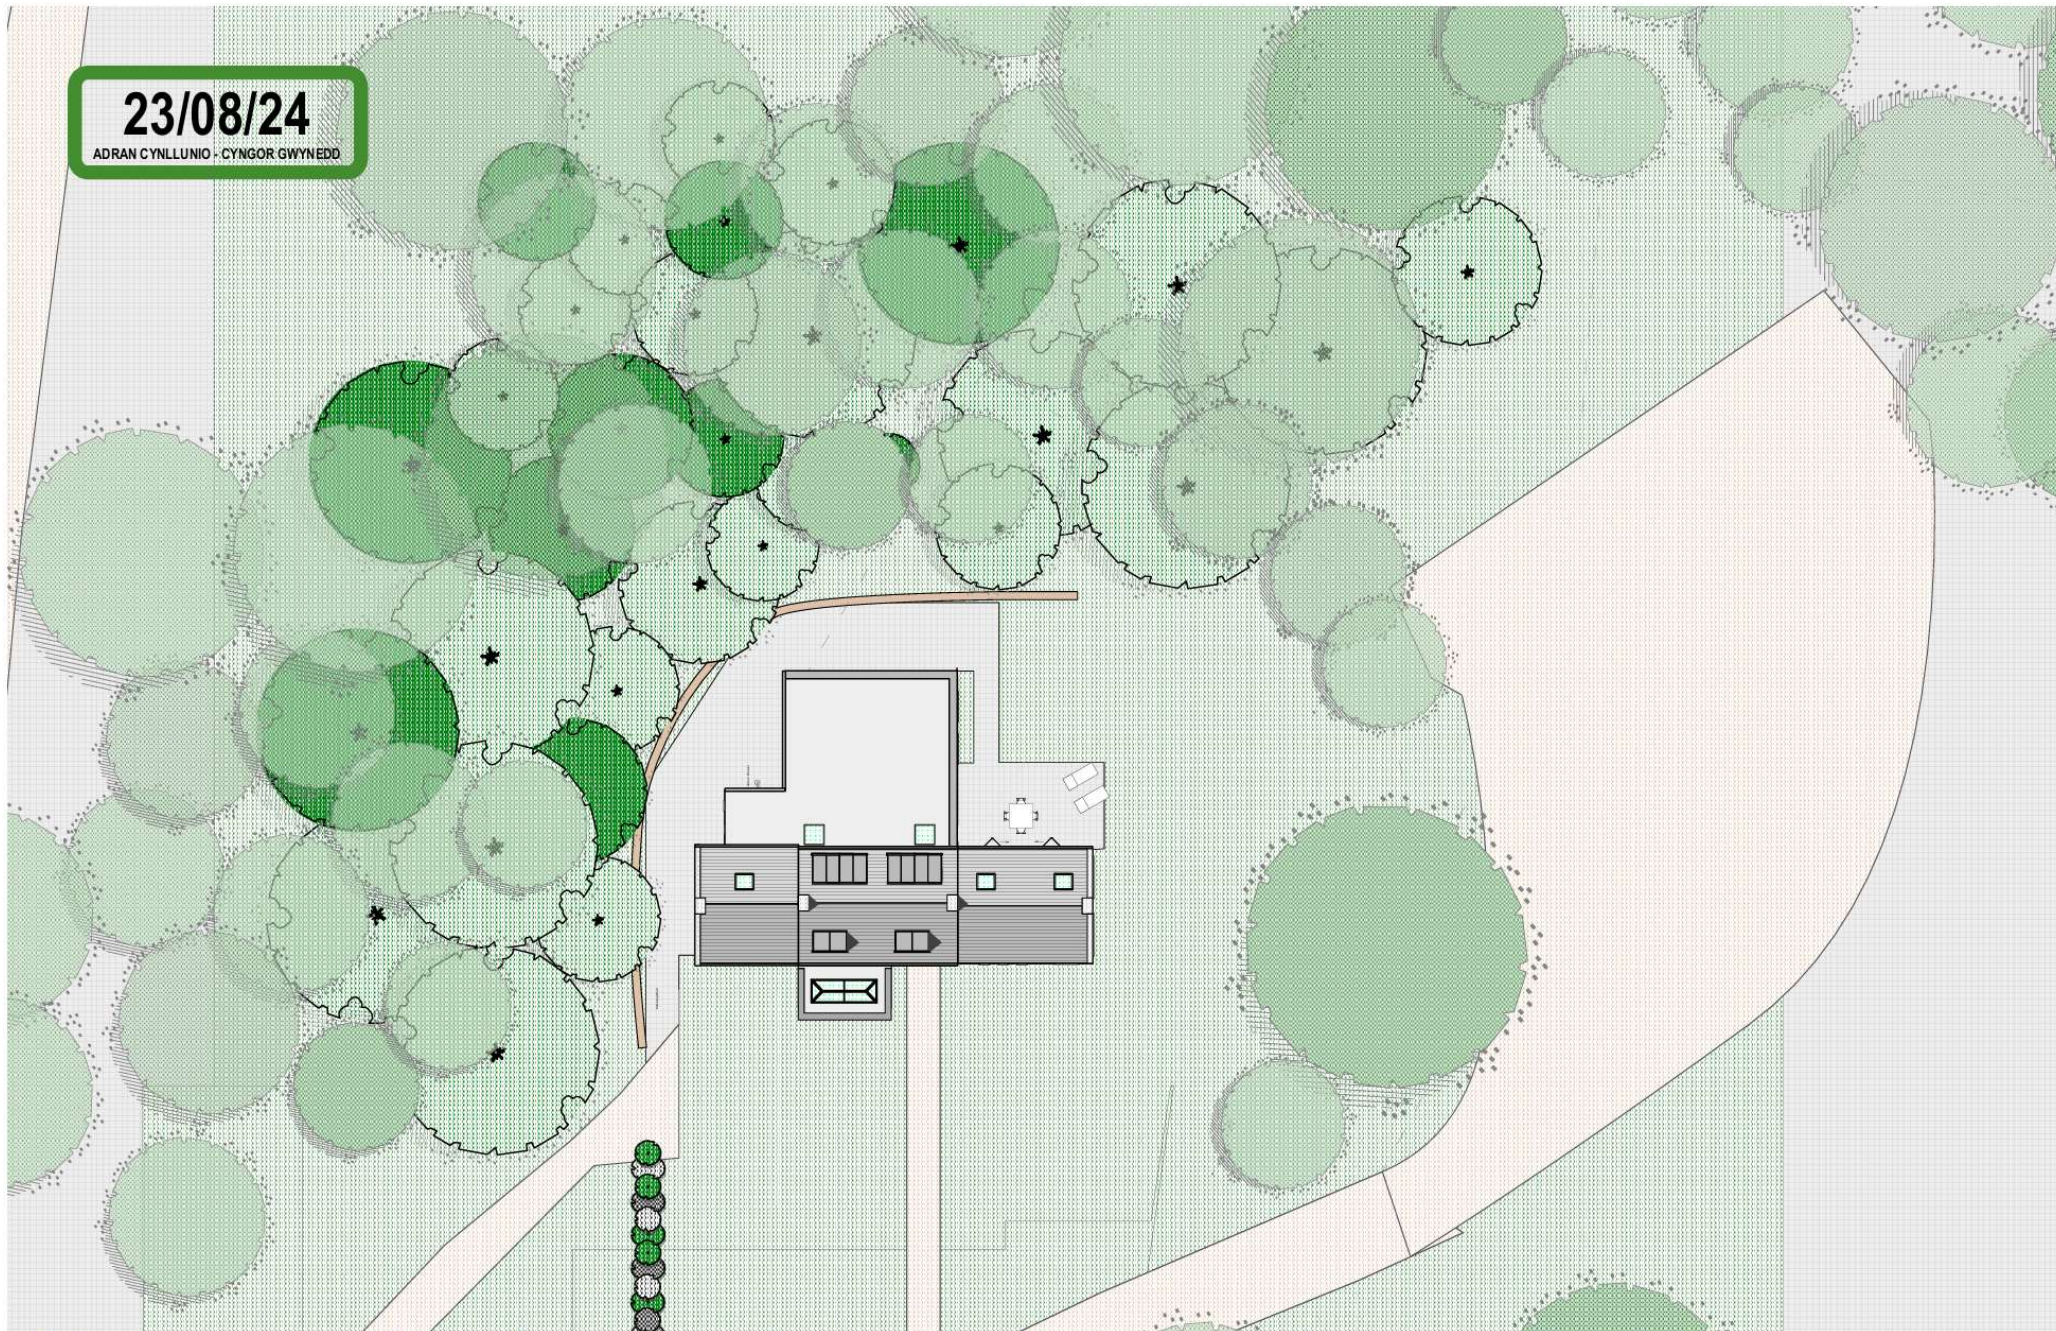

Moravian College,
14 Fairfield Square,
Manchester, M43 6AD.
+44 (0)161 370 6166
mail@architecture.m
www.architecture.m.co.uk

Revision Notes

Project Title
Glan Y Gors

Date Drawn By Scale of A3
15.12.22 MP 1:250

Drawing Title

Proposed Site Plan


Job Number Status Drawing Number Revision
515 • Plan • 200 • F


23/08/24
ADRAN CYLLUNIO - CYNGOR GWYBODAETH



23/08/24

ADRAN CYNLLUNIO - CYNGOR GWYNEDD

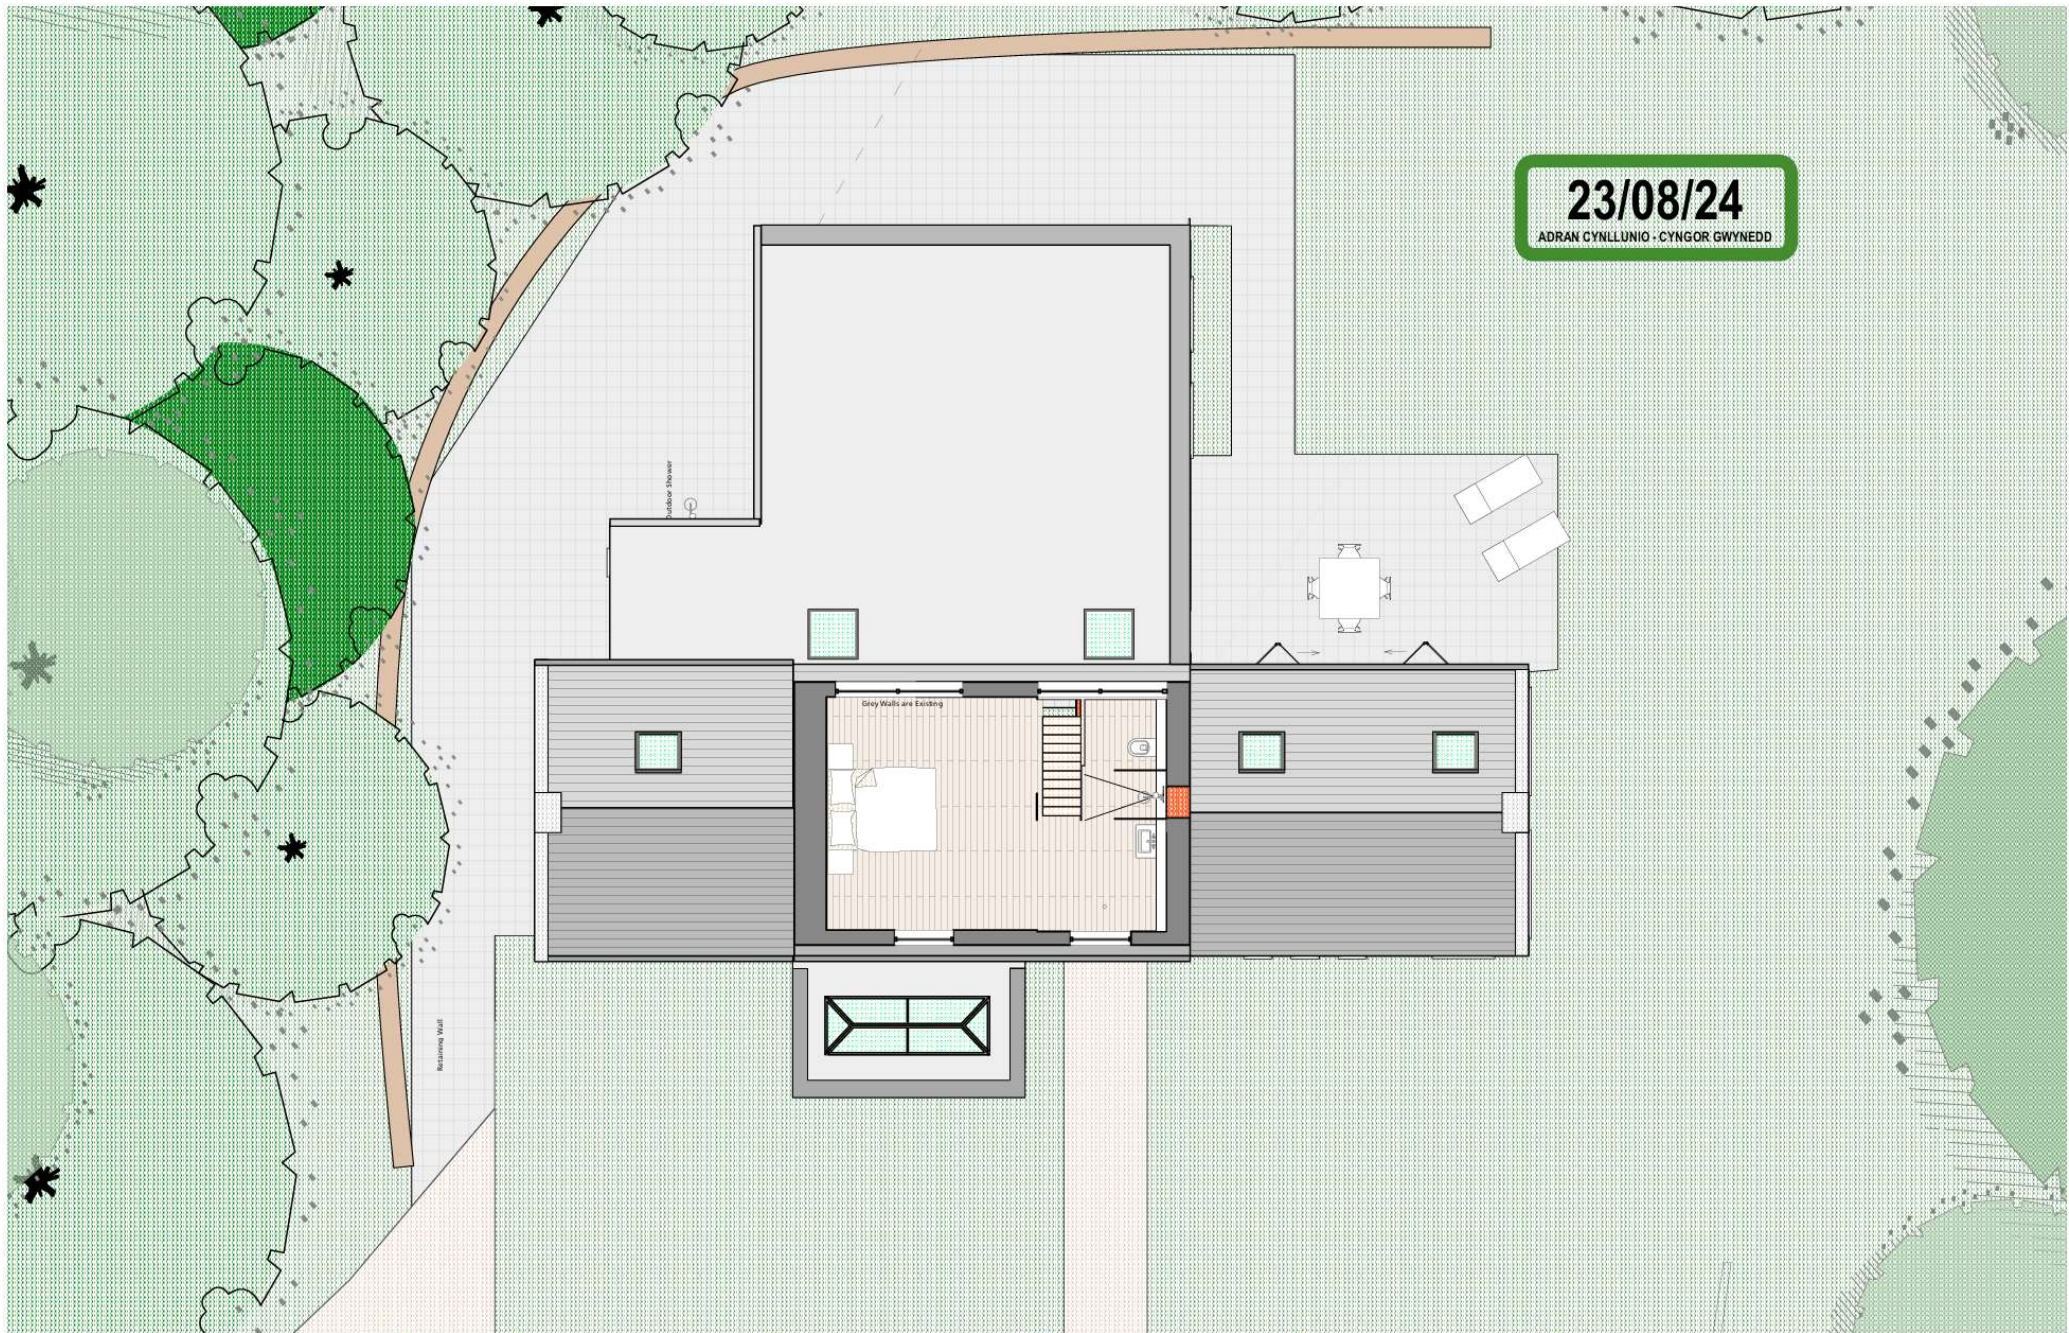

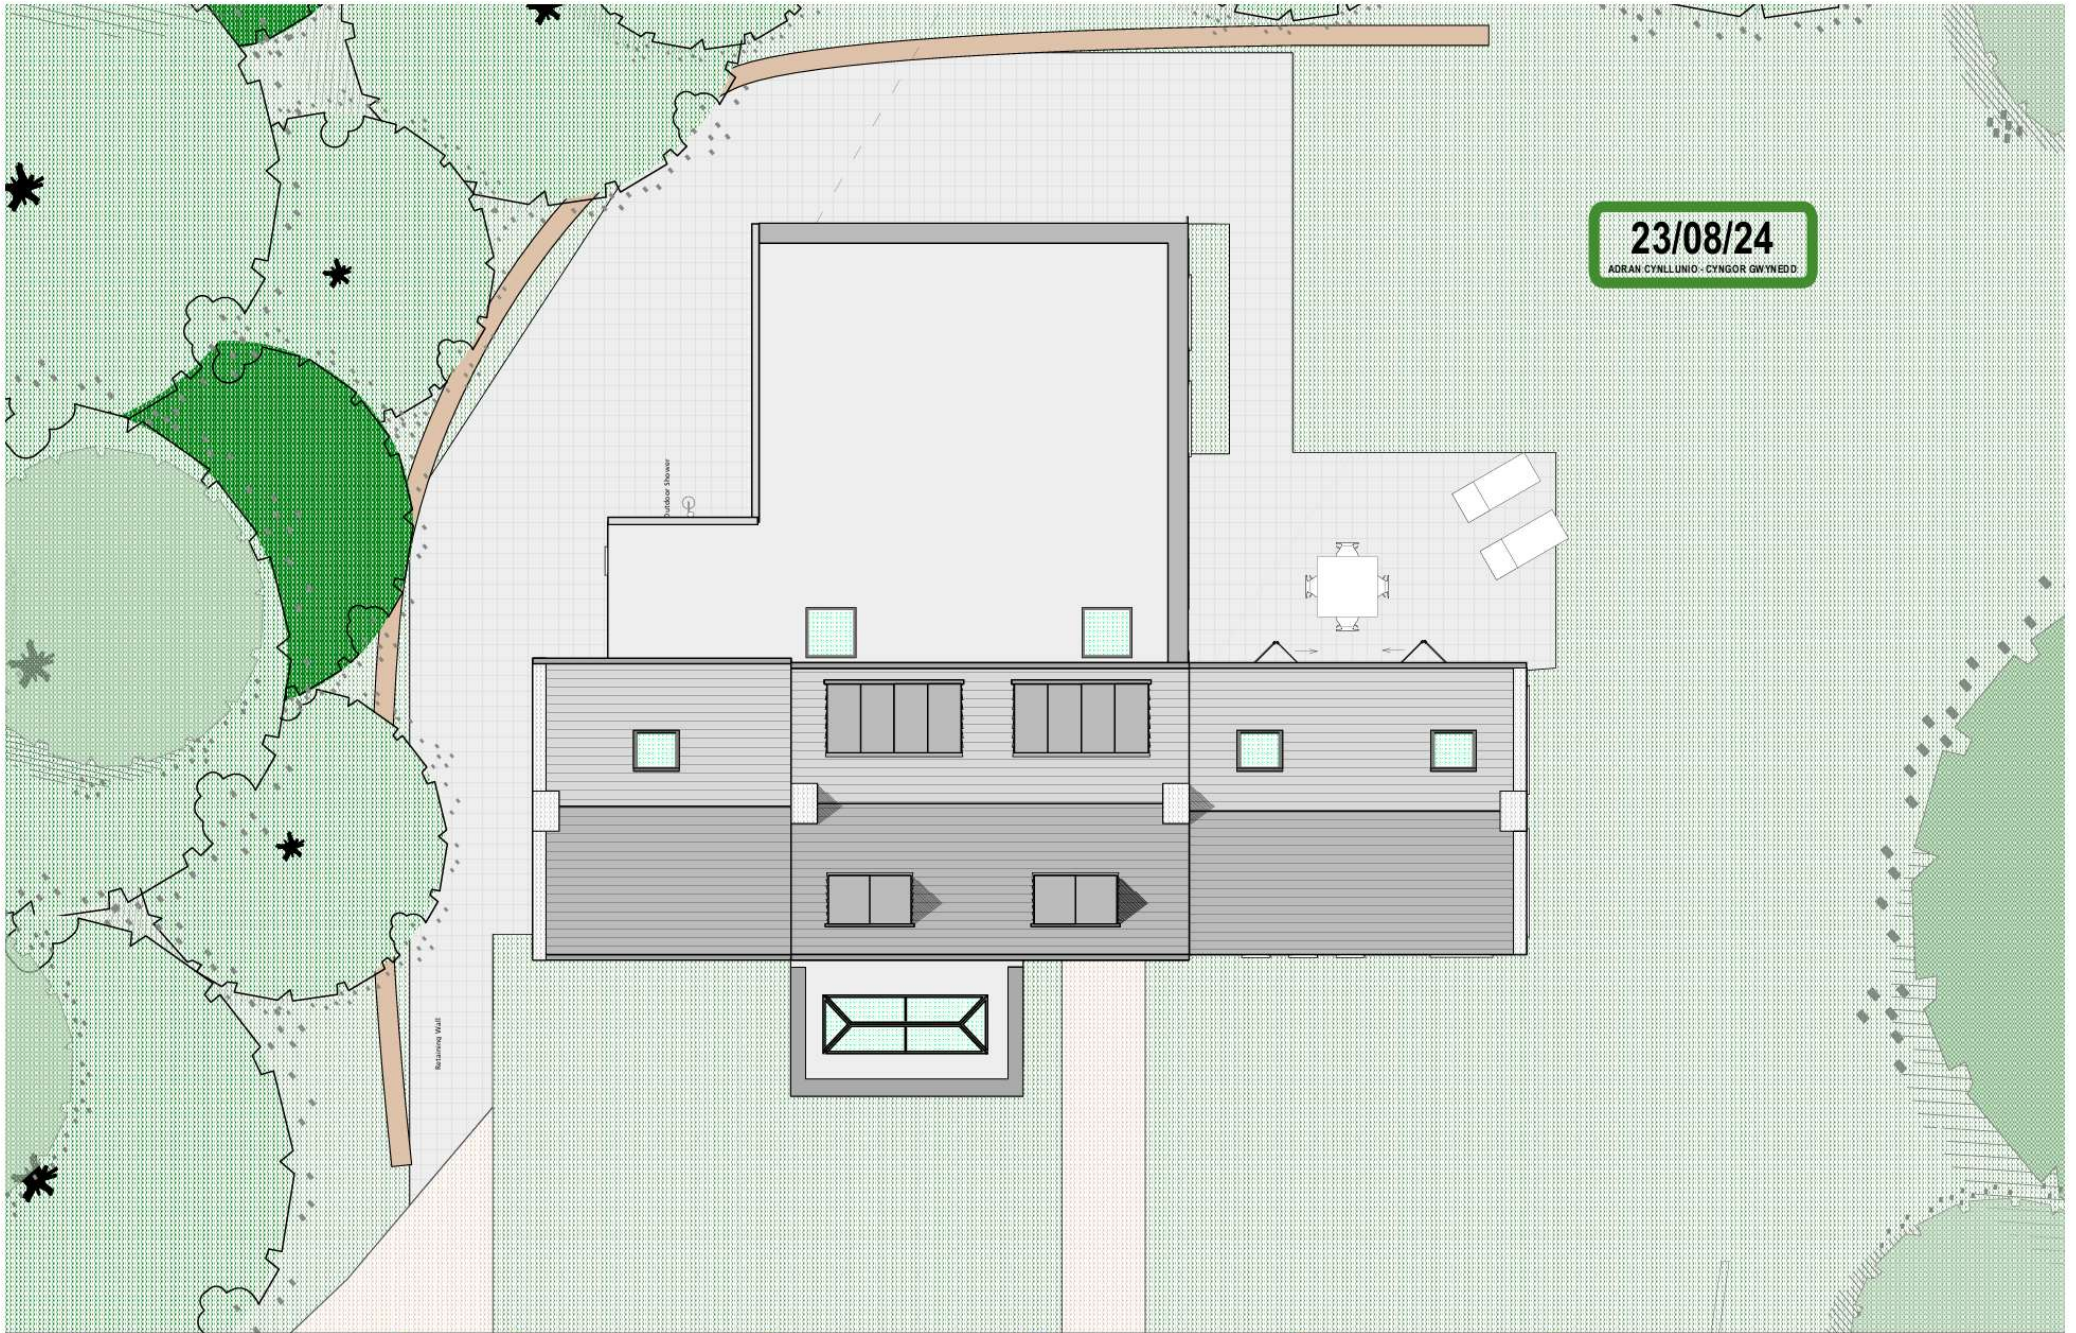

23/08/24
AORAN CYNLLUNIO - CYNGOR GWYNEDD

23/08/24
ADLAN CYLLUNIO - CYNGOR GWYNEDD

Materials Key

- 1** White Render to match existing
- 2** Dark Grey Render/Brickwork to Base
- 3** Green (Olive) Windows to Main elevation with Clear Glass
- 4** Roof Lantern
- 5** Dormas to Match Existing
- 6** Re-Use Existing Slate on Main Facade, and new slate to match on Rear facade
- 7** Dark Grey Windows
- 8** Stone Detailing



23/08/24

ADRAN CYLLUNIO - CYNGOR GWYNEDD

Materials Key

- 1** White Render to match existing
- 2** Dark Grey Render/Brickwork to Base
- 3** Green (Olive) Windows to Main elevation with Clear Glass
- 4** Roof Lantern
- 5** Dormas to Match Existing
- 6** Re-Use Existing Slate on Main Facade,
and new slate to match on Rear facade
- 7** Dark Grey Windows
- 8** Stone Detailing



23/08/24
ADRAR CYNLLUNIO - CYNGOR GWYNEDD

Materials Key

- 1** White Render to match existing
- 2** Dark Grey Render/Brickwork to Base
- 3** Green (Olive) Windows to Main elevation with Clear Glass
- 4** Roof Lantern
- 5** Dormas to Match Existing
- 6** Re-Use Existing Slate on Main Facade,
and new slate to match on Rear facade
- 7** Dark Grey Windows
- 8** Stone Detailing



23/08/24

ADRAN CYLLUNIO - CYNGOR GWYNEDD

Materials Key

- 1 White Render to match existing
- 2 Dark Grey Render/Brickwork to Base
- 3 Green (Olive) Windows to Main elevation with Clear Glass
- 4 Roof Lantern
- 5 Dornas to Match Existing
- 6 Re-Use Existing Slate on Main Facade, and new slate to match on Rear facade
- 7 Dark Grey Windows
- 8 Stone Detailing





