


plan referred to

SCALE 1/1250

DERBYN

Adran Cynllunio 27-01-2025

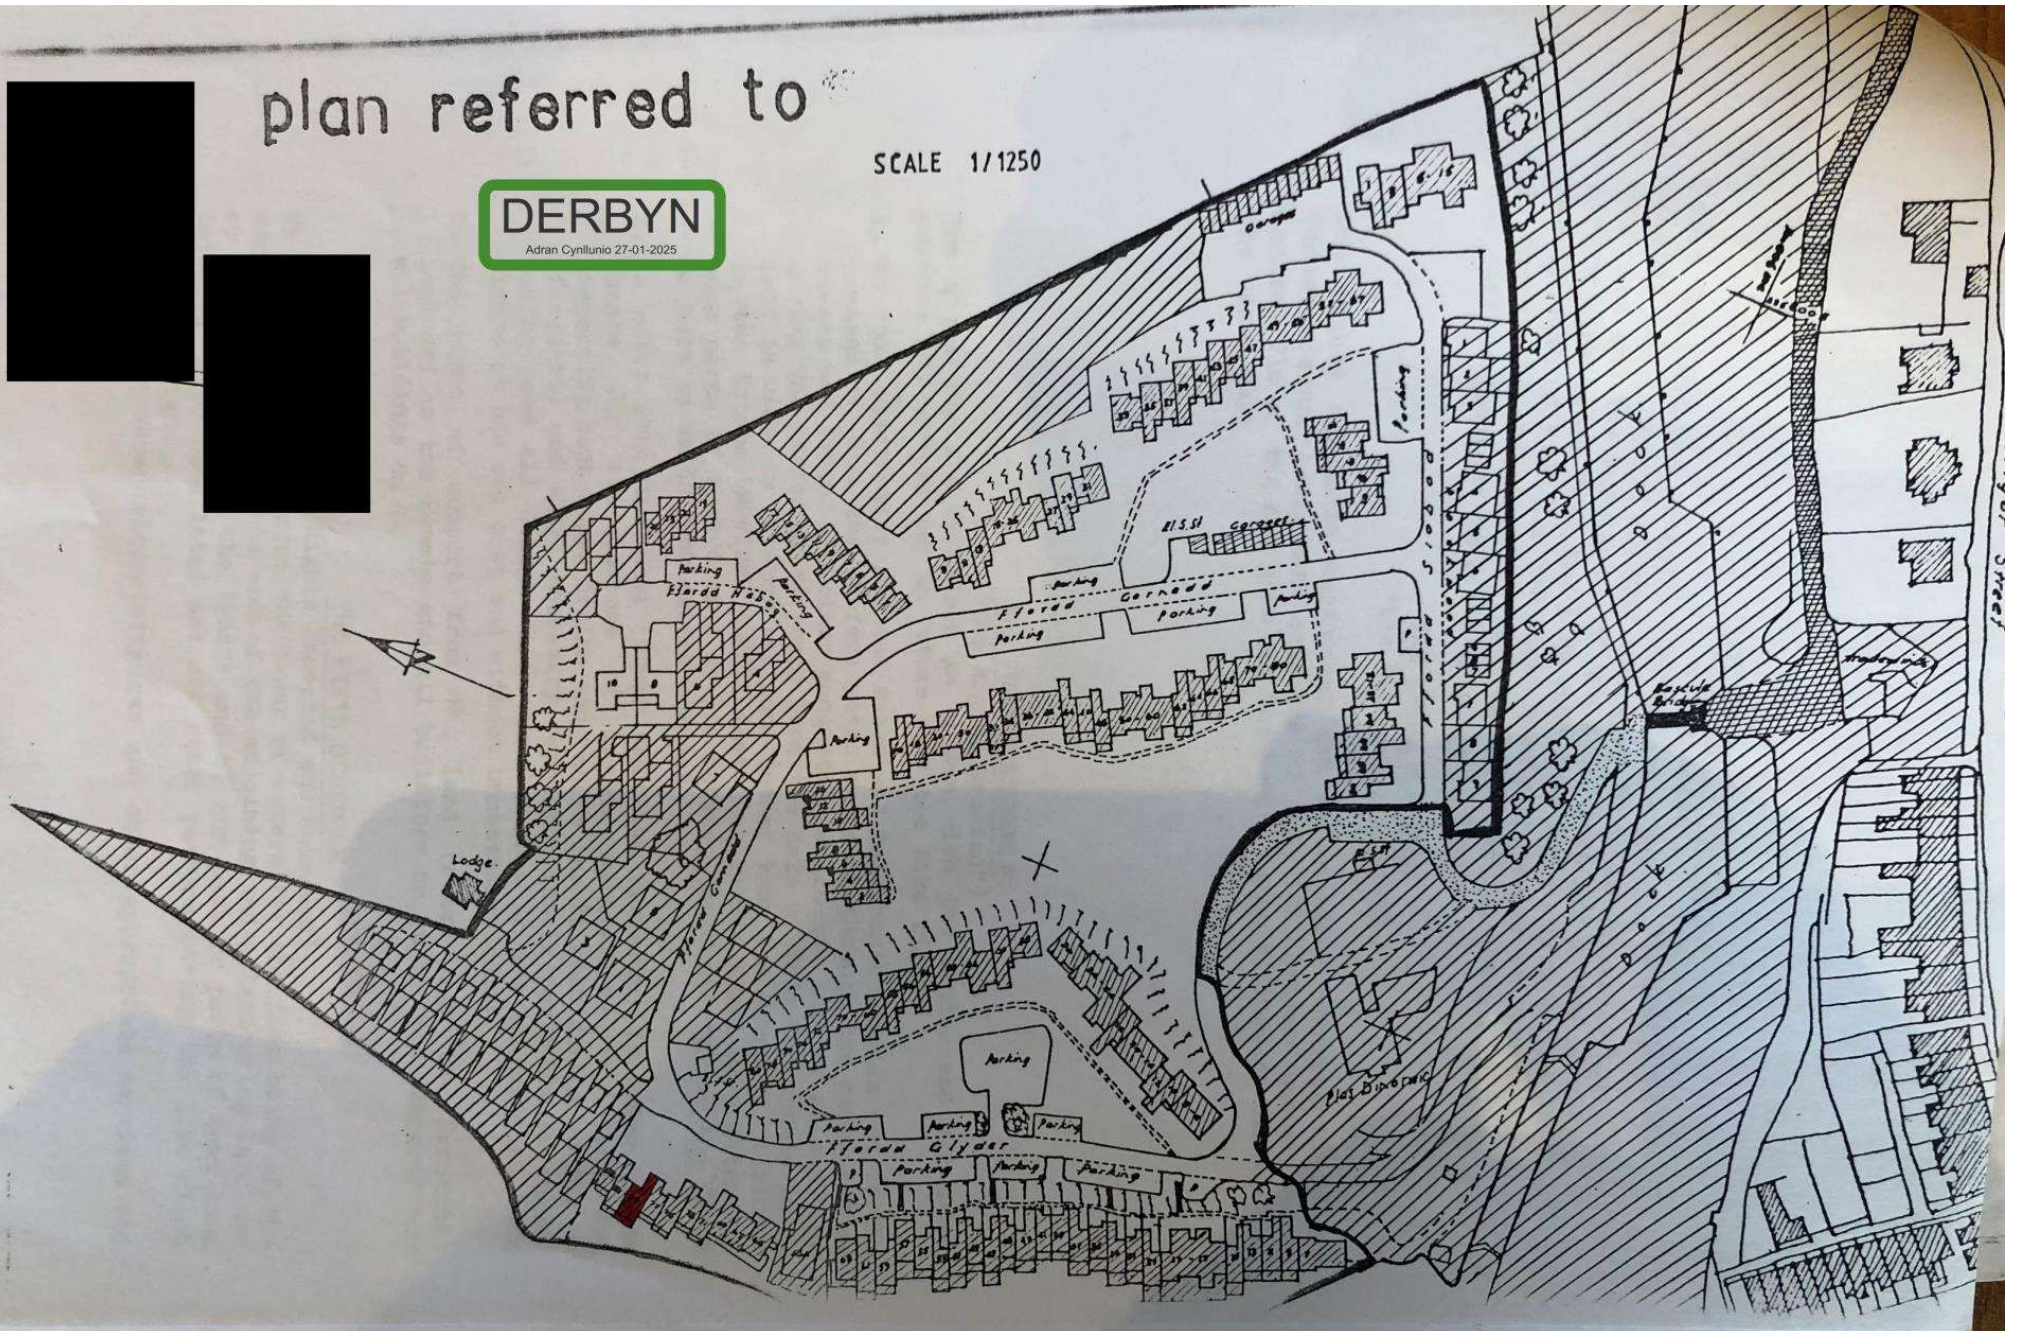

PORT DINORWIC


DERBYN

authorized to be served by the Receiver as to service
tailed in Section 135 of the Law of Property Act 1925
Recorded Delivery Service Act 1962 shall be deemed to
herein

It is hereby certified that the transaction set
not form part of a larger transaction or of a series
respect of which the amount or value or the aggregate
of the consideration other than rent exceeds Fifteen

IN WITNESS whereof the Receiver


on behalf of the Company have hereunto set
the hand of the Lessee and the Receiver

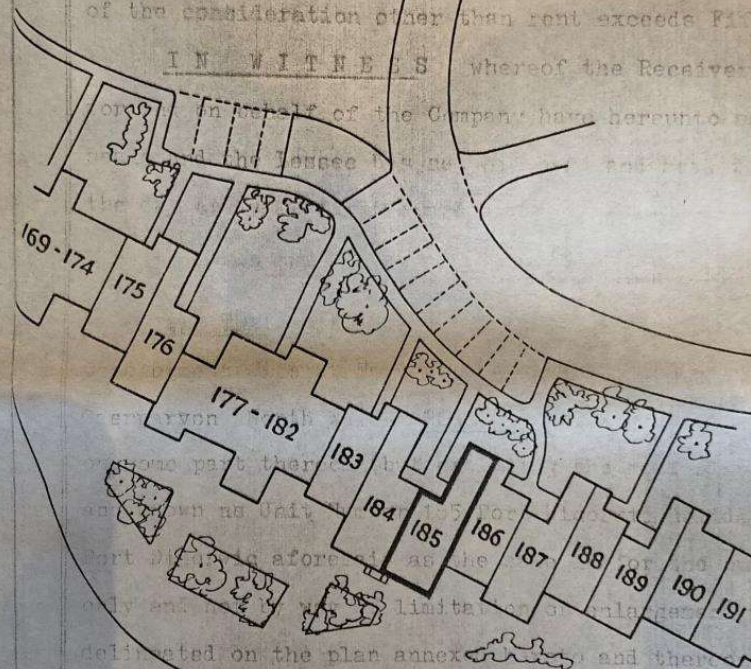

THE SECOND SCHEDULE above referred to


1. Full right and liberty for the Lessee and all persons
by him (in common with all others entitled to the same)
times by day or by night to pass and re-pass
ways paths rides and passageways as shall be
and available for use on the said Highway
(applicable) over and along the said Highway

MENAI MARINA

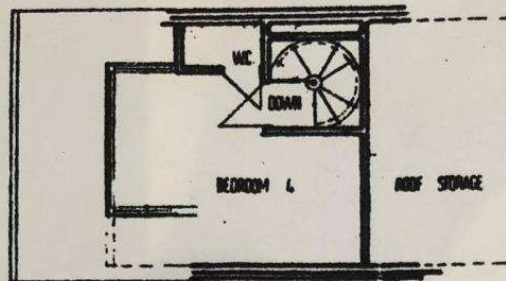


Waterfront
£22,000

PLAN OF BEDROOM IN ROOFSPACE.

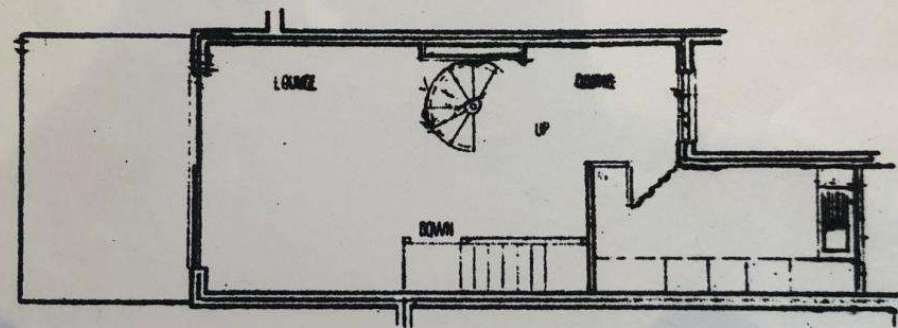

FIRST FLOOR PLAN

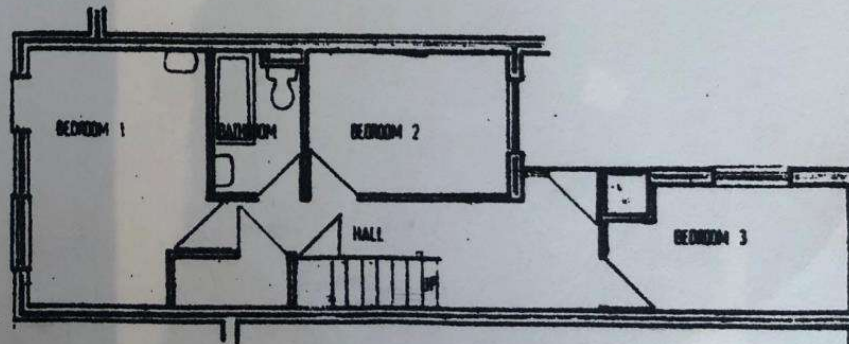

GROUND FLOOR PLAN.

house type C1r4

