


16/04/25

ADRAN CYNLLUNIO - CYNGOR GWYNEDD

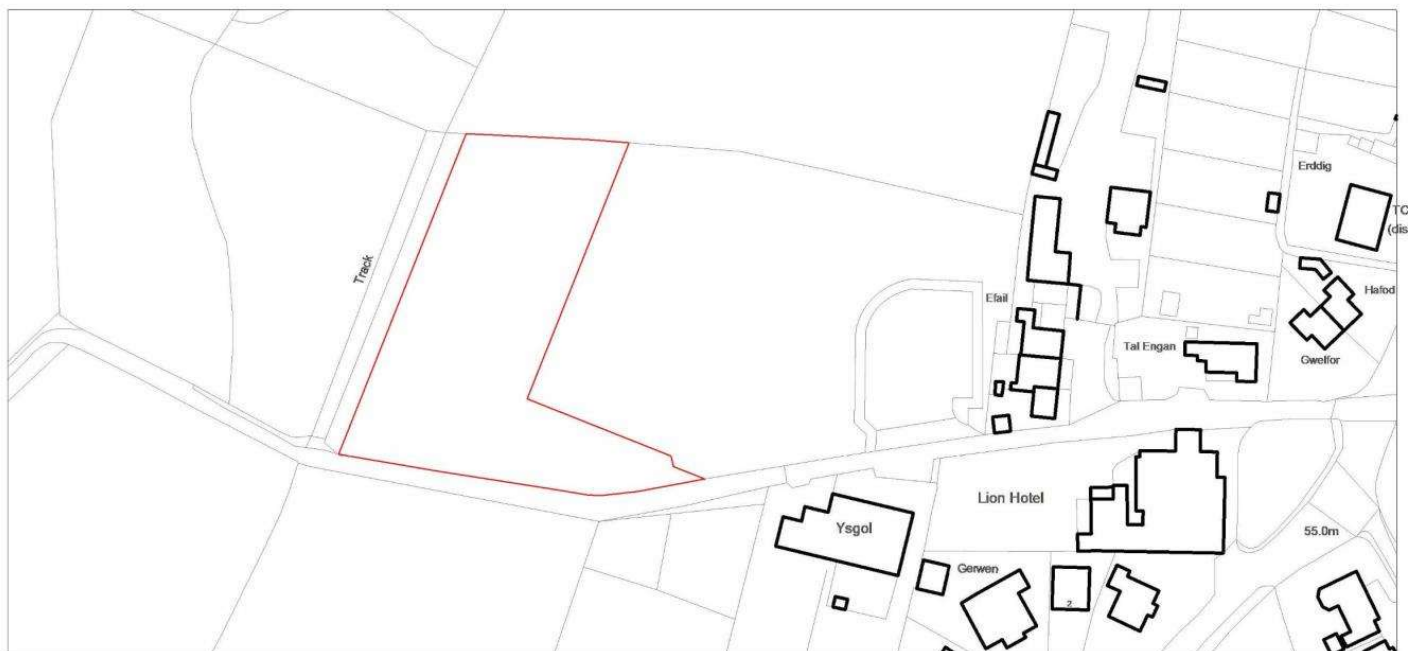

1

Lleoliad / Location

1 : 1250



Do not scale this drawing. Contractors must check all dimensions from site. This drawing is copyright

No.	Description	Date



**Haydn E.
Williams Cyf.**

**Syrfewyr Adeiladu Siartredig
Chartered Building Surveyors**



Gellidara, Penrhos, Pwllhell, Gwynedd, LL53 7HF

(01758) 614444
info@haydnwilliams.com
www.haydnwilliams.com

TEITL PROSIECT - PROJECT TITLE

Mynwent Tudweiliog

TEITL - TITLE

Lleoliad / Location

CLEIENT - CLIENT

Cyngor Cymuned Tudweiliog

DYDDIAD - DATE
09/03/25 09:00:23

DARLYNWYD GAN
DRAWN BY GEW

GWIRWYD GAN
CHECKED BY HEW

RHIF PROSIECT - PROJECT NUMBER / GRADDFA - SCALE (@ A3)
0880 1 : 1250

RHIF CYNLLUN - DRAWING NUMBER
0880-L101

REV



1 Safle Presennol / Existing Site

1 : 1000



16/04/25
ADRAN CYNLLUNIO - CYNGOR GWYNEDD

Do not scale this drawing. Contractors must check all dimensions from site. This drawing is copyright

No.	Description	Date



Haydn E. Williams Cyf.
Syrfewyr Adeiladu Siartredig
Chartered Building Surveyors



Gellidara, Penrhos, Pwllhell, Gwynedd, LL53 7HF
(01758) 614444
info@haydnwilliams.com
www.haydnwilliams.com

TEITL PROSIECT - PROJECT TITLE		CLEIENT - CLIENT	
Mynwent Tudweiliog		Cyngor Cymuned Tudweiliog	
TEITL - TITLE	Safle Presennol / Existing Site	DYDDIAD - DATE 09/03/25 09:00:25	RHIF PROSIECT - PROJECT NUMBER / GRADDFA - SCALE (@ A3) 0880 1 : 1000
		DARLYNWYD GAN DRAWN BY GEW	RHIF CYNLLUN - DRAWING NUMBER 0880-S101
		GWIRWYD GAN CHECKED BY HEW	

KEY:

- Stockproof Fence
- Existing field boundaries
- Existing grassland
- Existing woodland/scrub
- Proposed earth bank & native hedge
- Tree & shrub planting
- Coarse granite gravel
- Fine granite gravel
- Stone wall 1.5m high
- 1.5m x 2.5m grave (393 total)

Proposed native hedge planting

Native Hedge planting onto areas indicated on plan. Comprising: Western Gorse "Eithin Mar" (Ulex gallii), Gorse "Eithin Ffrengig" (Ulex europaeus), Holly "Celyn" (Ilex aquifolium), Hawthorn "Draenen Wen" (Corylus avellana), Blackthorn "Draenen Ddu" (Prunus spinosa) and Broom "Ysgubelf" (Cytisus scoparius) planted into prepared areas.

Proposed native tree and shrub planting

Native tree and shrub planting onto areas indicated on plan. Trees sourced from nurseries that cultivates indigenous trees and plant species of local provenance.

Comprising: Western Gorse "Eithin Mar" (Ulex gallii), Gorse "Eithin Ffrengig" (Ulex europaeus) Hazel "Cylf" (Corylus avellana), Hawthorn "Draenen Wen" (Crataegus monogyna), Rowan "Criafoien" (Sorbus aucuparia), Blackberry "Mwyar Duor" (Rubus fruticosus), Sessile Oak "Derwen Ddigoes" (Quercus petraea), Blackthorn "Draenen Ddu" (Prunus spinosa) and Broom "Ysgubelf" (Cytisus scoparius) planted into prepared pits



1 **Safle Arfaethedig / Proposed Site**
1 : 500

Haydn E. Williams Cyf.
Syrfewyr Adeiladu Siartredig
Chartered Building Surveyors
Gellidara, Penrhos, Pwllheli, Gwynedd, LL53 7HF
(01758) 614444
info@haydnewilliams.com
www.haydnewilliams.com

RICS

NODIADAU - NOTES

16/04/25

ADRAN CYNLLUNIO - CYNGOR GWYNEDD



Do not scale this drawing. Contractors must check all dimensions from site. This drawing is copyright.

No.	Description	Date

TEITL PROSIECT - PROJECT TITLE

Mynwent Tudweiliog


TEITL - TITLE

Safle Arfaethedig / Proposed Site

CLEIENT - CLIENT


Cyngor Cymuned Tudweiliog

DARLUNWYD GAN DRAWN BY GEW	GWIRIADWYD GAN CHECKED BY HEW	DYDDIAD DATE 05/03/2025 09:58:30
GRADDFA - SCALE (@A2) 1 : 500	RHIF PROSIECT - PROJECT NUMBER 0880	RHIF CYNLLUN - DRAWING NUMBER 0880-S102
		REV

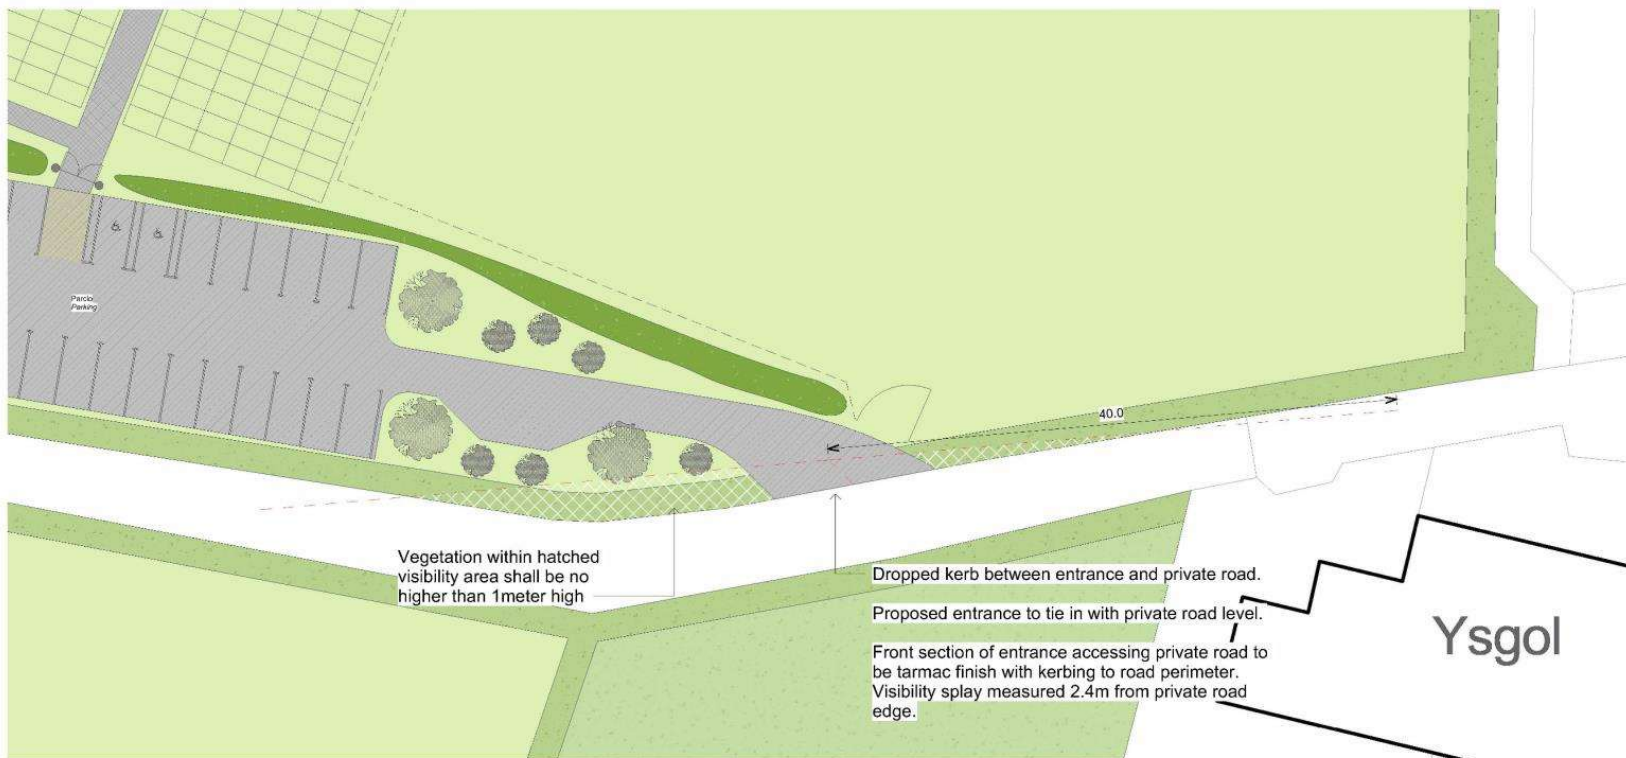

1 Safle Arfaethedig / Proposed Site

1 : 250

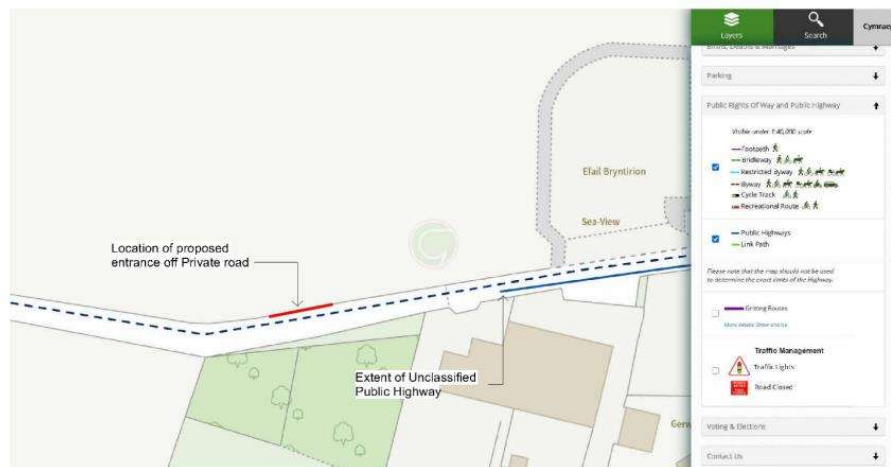

2 Map showing location of public highway with respect to proposed access. (Gwynedd Council Maps)

N T S

Haydn E. Williams Cyf.
 Syrffwyr Adeiladu Siartredig
 Chartered Building Surveyors
 Gellidars, Penrhos, Pwllheli, Gwynedd, LL53 7HF
 (01758) 614444
 info@haydnwilliams.com
 www.haydnwilliams.com

RICS

NODIADAU - NOTES

GWYBODAETH YCHWANEGOL
 ADDITIONAL INFORMATION

Cynllunio
 Datbyn - 06/07/2025



Do not scale this drawing. Contractors must check all dimensions from site. This drawing is copyright.

No.	Description	Date

TEITL PROSIECT - PROJECT TITLE

Mynwent Tudweiliog

TEITL - TITLE

Entrance Details

CLEIENT - CLIENT

Cyngor Cymuned Tudweiliog

DARLUNWYD GAN GRANNWYD GEW	GWYBRYD GAN CHECKED BY HEW	DYDDIAD DATE 30/06/2025 13:16:49
GRADDFA - SCALE (@A2) As indicated	RHIF PROSIECT - PROJECT NUMBER 0880	
RHIF CYNLLUN - DRAWING NUMBER 0880-S103	REV	





