


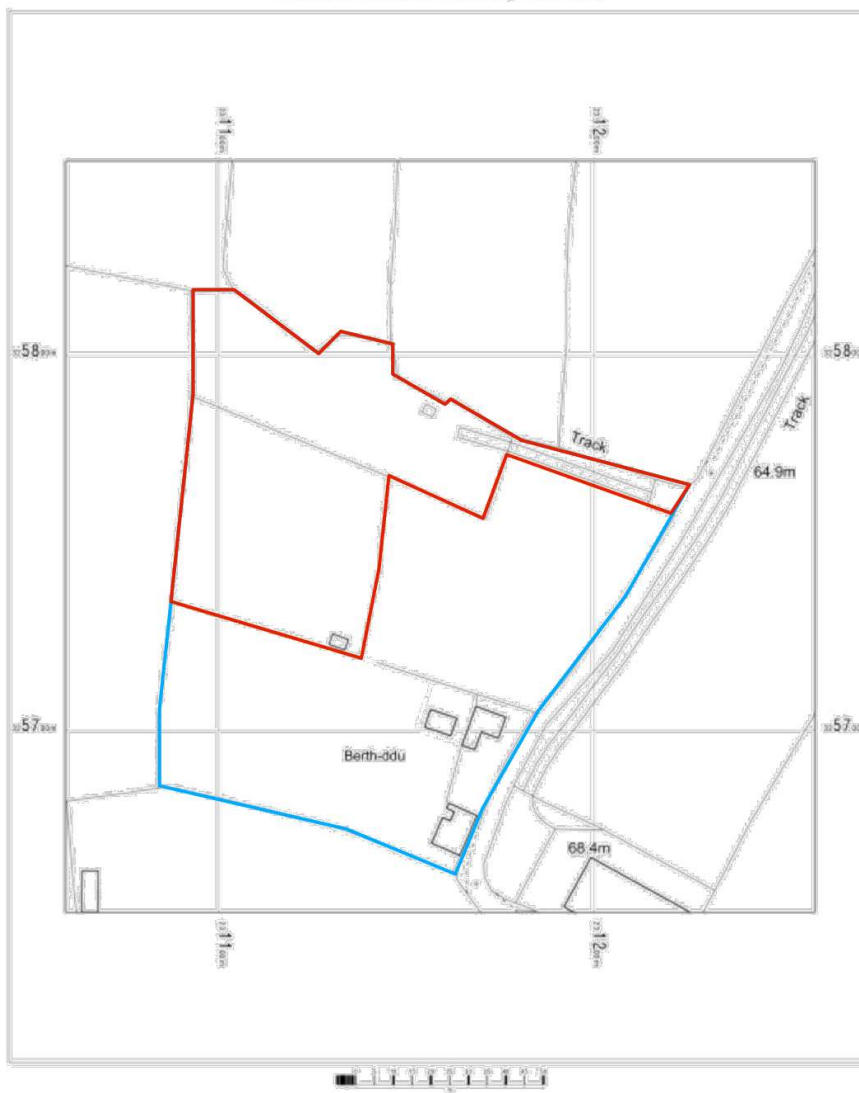

Berth Ddu/Caravan Park
Bwlchtocyn,
Gwynedd
LL53 7BY

OS MasterMap 1:250/2500/10000 scale
Thursday, December 12, 2024, 10:11:00 AM
www.themapshop.co.uk
1:1250 scale printed A4; Centre (231150 E, 325752 N)
© Crown Copyright, Ordnance Survey, Licence no.
100019311



The Map Shop
Upton upon Severn
www.themapshop.co.uk
TEL: 01684 593146
FAX: 01684 594559
themapshop@btinternet.com

Berth Ddu, Bwlchtocyn
Location plan

Cefn Bryn, 24 Stryd Fawr, Criccieth LL52 0BT
Tel: 0770 925 8926
eboat: gwyn@ty-newydd.com
www.ty-newydd.com

Ty - Newydd
Dylunio a rheolaeth project
Design & project management

2006/01
1:1250
05-09-2025



Berth Ddu, Bwlchtocyn

Site plan (as existing)


Ty - Newydd
Cefn Bryn, 24 Stryd Fawr, Criccieth LL52 0BT
Tel: 0770 925 8926
eboost: gwyn@ty-newydd.com
www.ty-newydd.com

Dylunio a rheolaeth project
Design & project management

2006/02

1:500 @ A3

05-09-2025

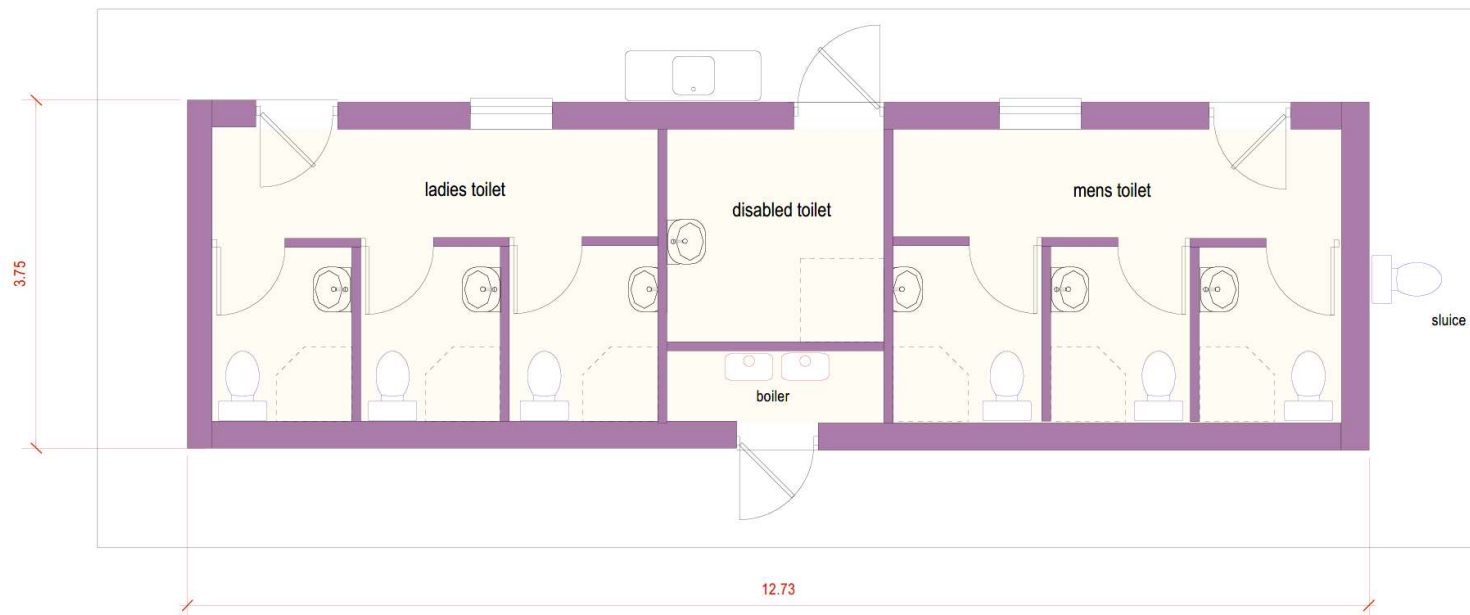

Berth Ddu, Bwlchtocyn
toilet block plan

Ty - Newydd
Dylunio a rheolaeth project
Design & project management

Cefn Bryn, 24 Stryd Fawr, Criccieth LL52 0BT
Tel: 0770 925 8926
ebost: gwyn@ty-newydd.com
www.ty-newydd.com

2006/ 04

1:50

05-09-2025

