



Berth Ddu, Bwlchtocyn

Location plan

Cefn Bryn, 24 Stryd Fawr, Criccieth LL52 0BT

Tel: 0770 925 8926

tel: 0770 923 0920
 epost: gwyn@ty-newydd.com

www.ty-newydd.com



Ty-Newydd

Dylunio a rheolaeth project
Design & project management

2006/ 01

1:1250

12-12-2024

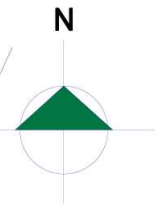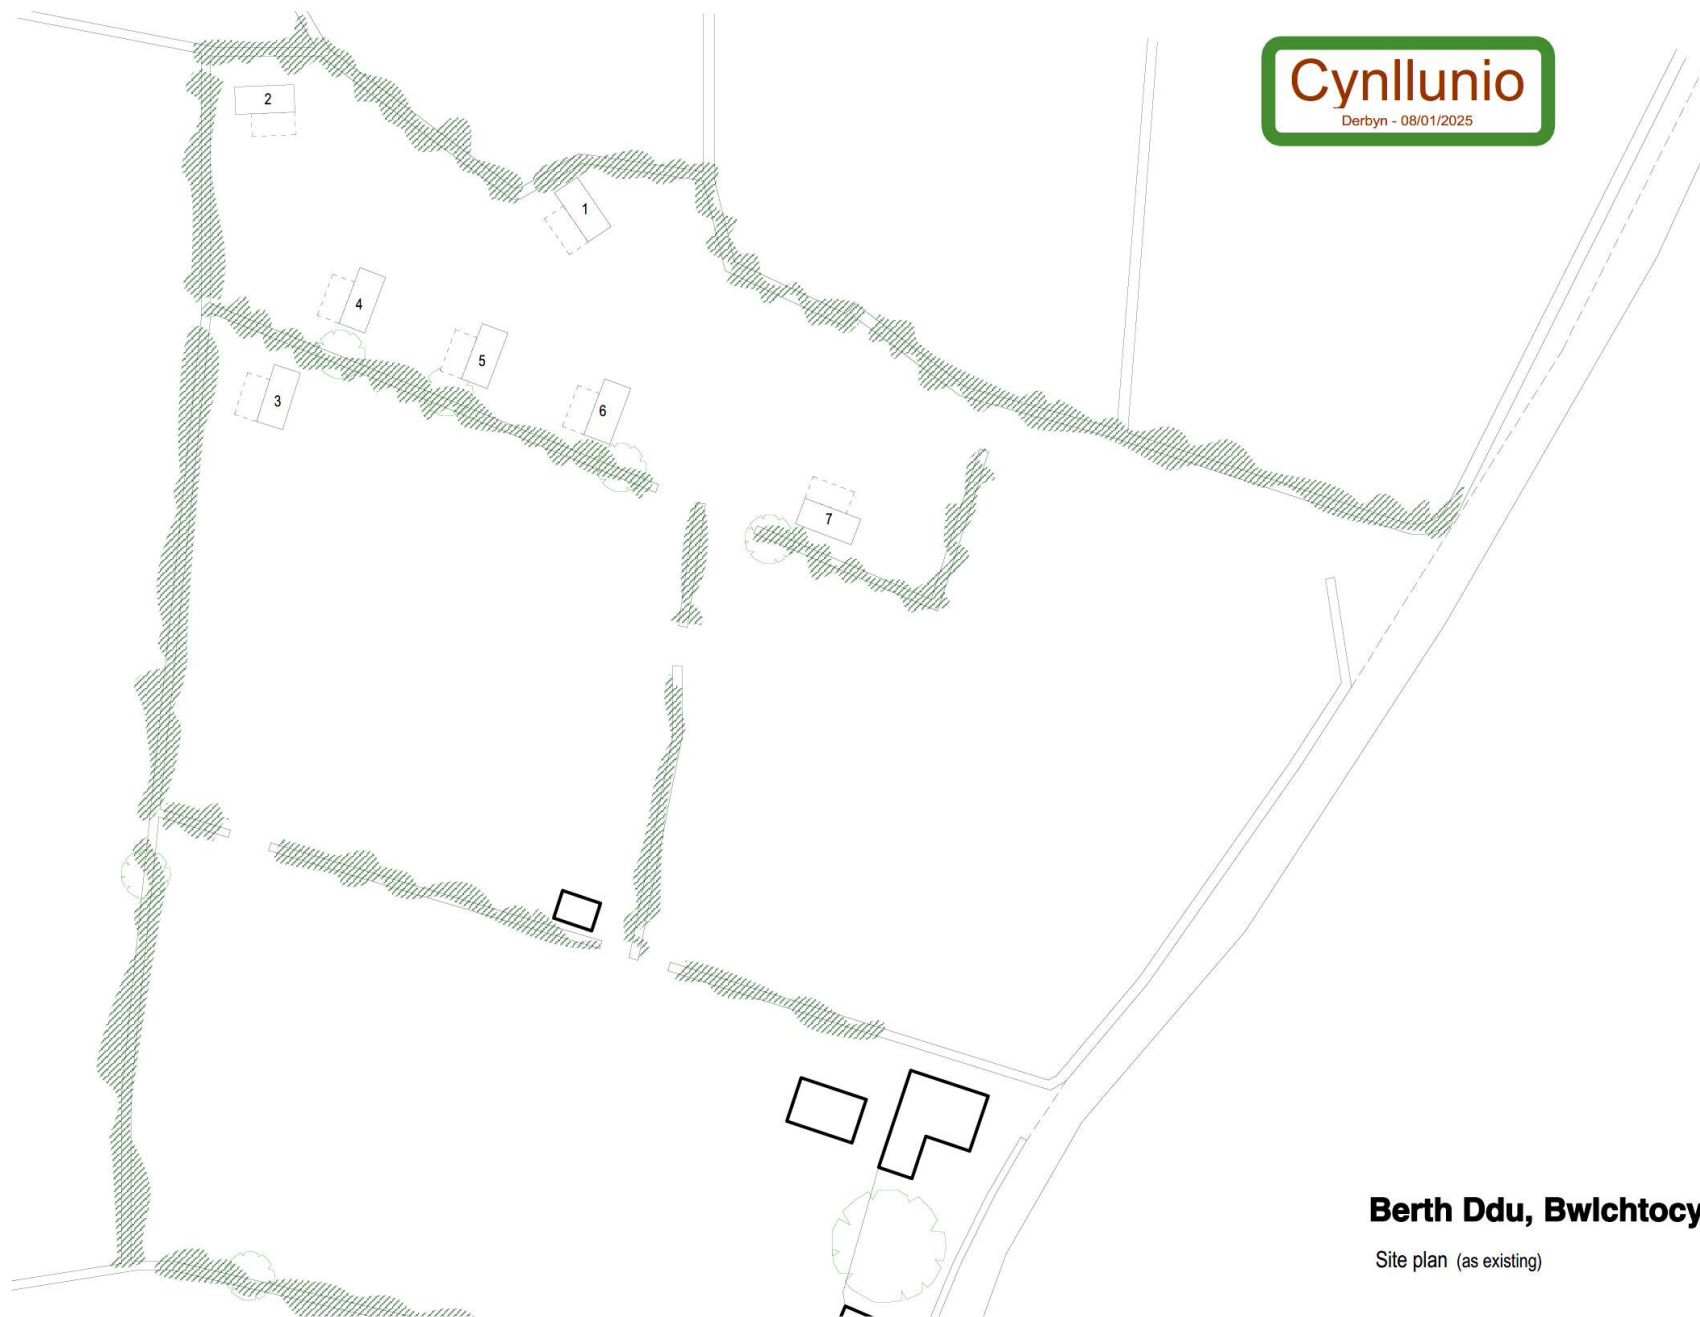


Ty - Newydd
Dylunio a rheolaeth project
Design & project management

Cefn Bryn, 24 Stryd Fawr, Criccieth LL52 0BT
Tel: 0770 925 8926
ebost: gwyn@ty-newydd.com
www.ty-newydd.com

Berth Ddu, Bwlchtocyn
Site plan (as existing)

2006/02
1:500 @ A3
12-12-2024

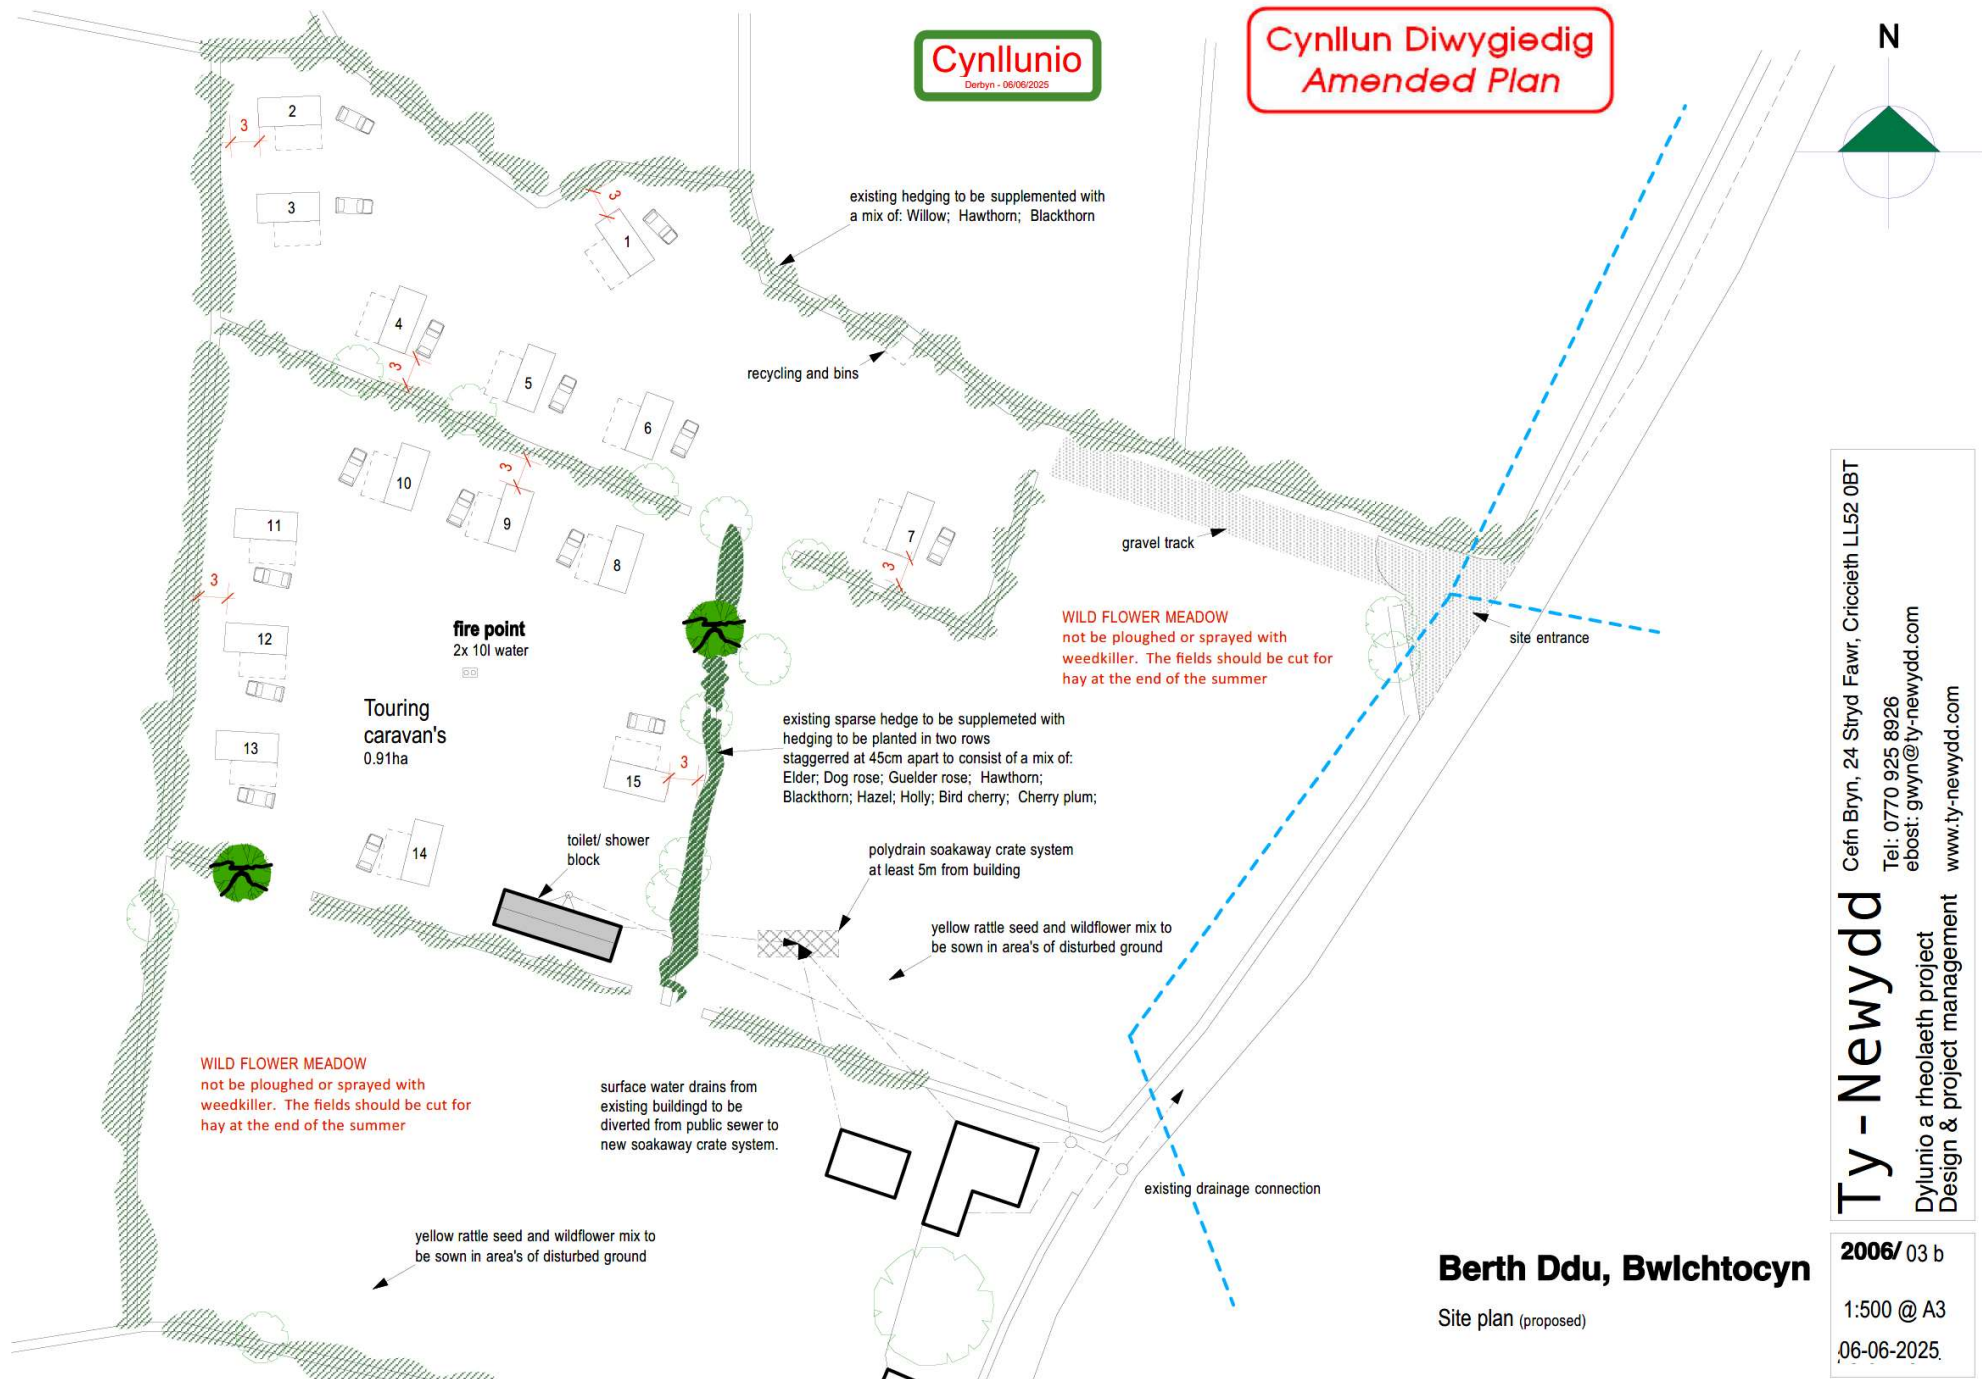

Berth Ddu, Bwlchtocyn

Site plan (proposed)

Cefn Bryn, 24 Stryd Fawr, Criccieth LL52 0BT

Tel: 0770 925 8926

ebost: gwyn@ty-newydd.com

www.ty-newydd.com


Ty - Newydd

Dylunio a rheolaeth project
Design & project management





2006/ 03 b

1:500 @ A3

06-06-2025.

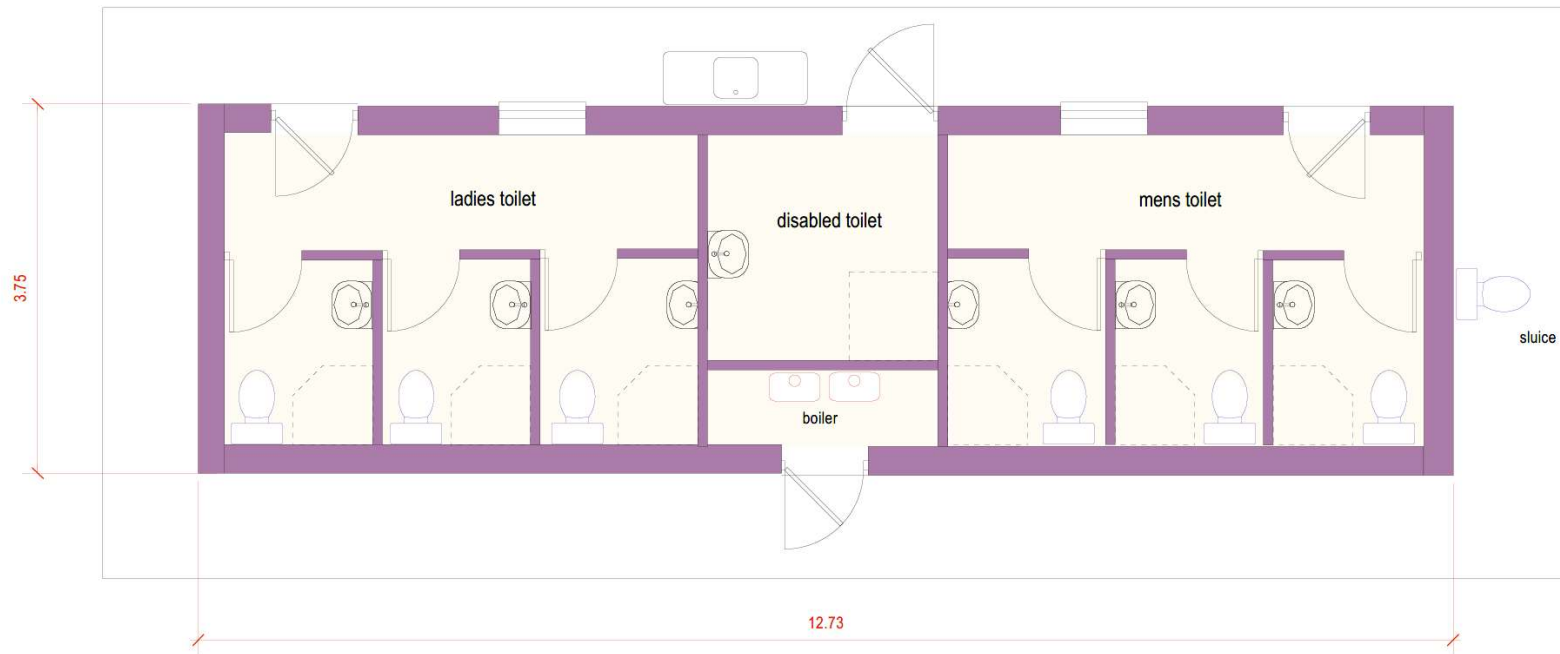

Berth Ddu, Bwlchtocyn
toilet block plan

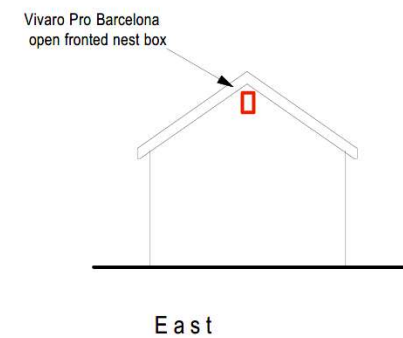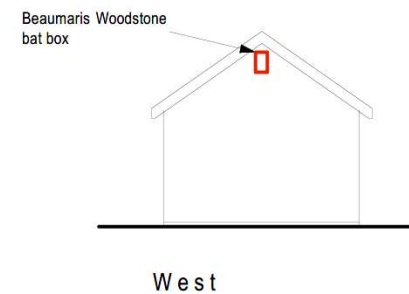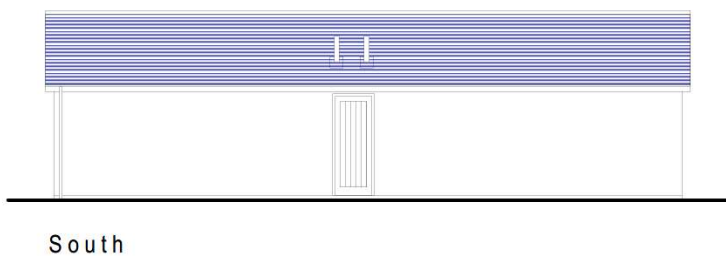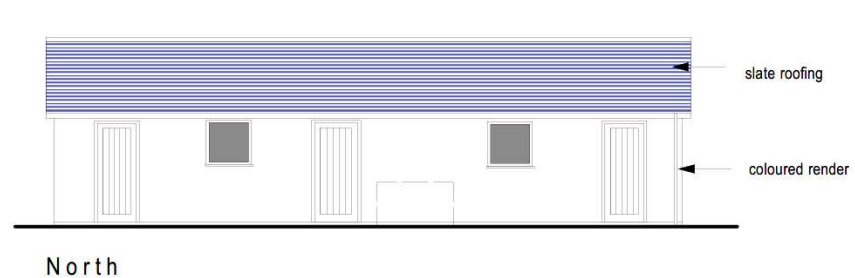

Berth Ddu, Bwlchtocyn

Toilet block elevations











