


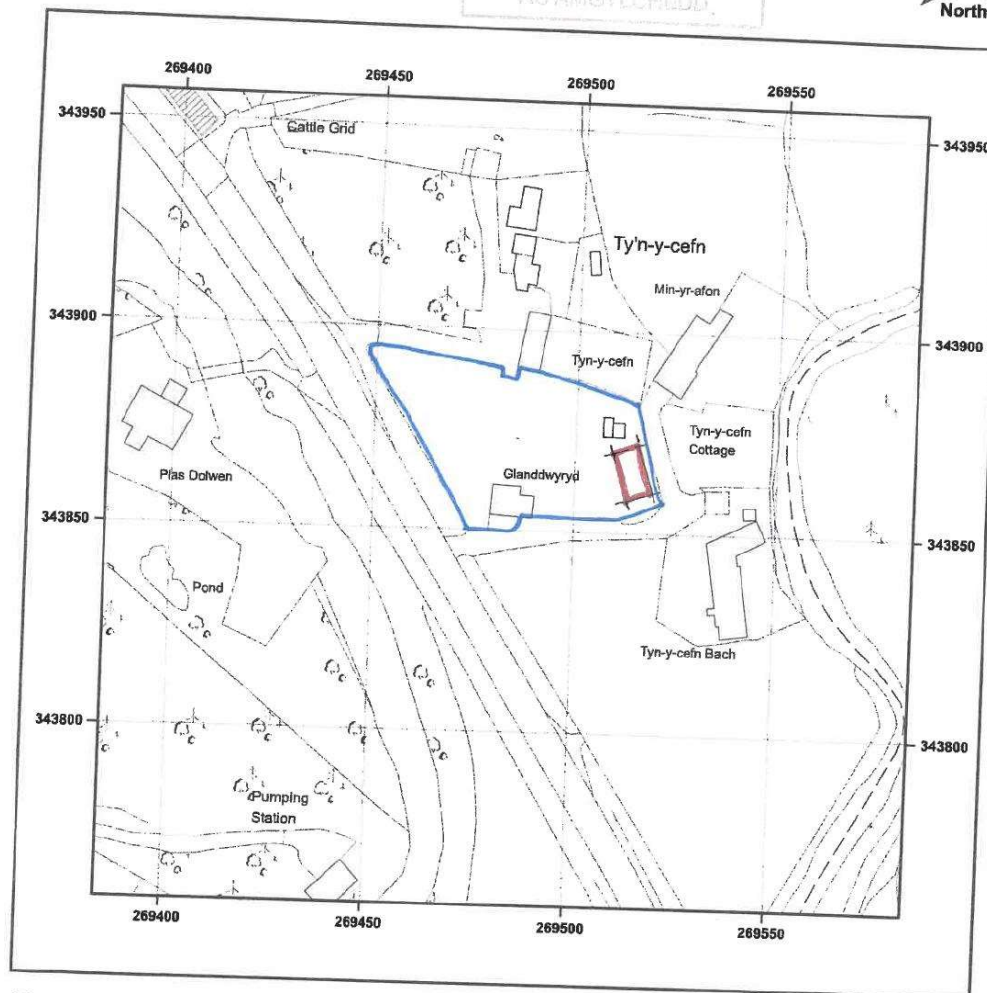


© Crown copyright and database rights 2024 OS AC0000848283. Public rights of way shown on this map have been taken from Local Authority definitive maps. The representation on this map of any other road, track or path is no evidence of the existence of a right of way.

0 12.5 25 37.5 50 m
Scale 1:1250 - 1cm = 12.5m - A4 Size

GLANDDWR, BLAENAU FFESTINIOG, LL41 4BW
supplied by: www.ukmapcentre.com
product info: www.ukmapcentre.com/location-plans-1250-scale
serial No: 294507
centre Coordinates: 269484, 343857
production Date: 18/09/2024

Cynllun Diwygiedig
Amended Plan

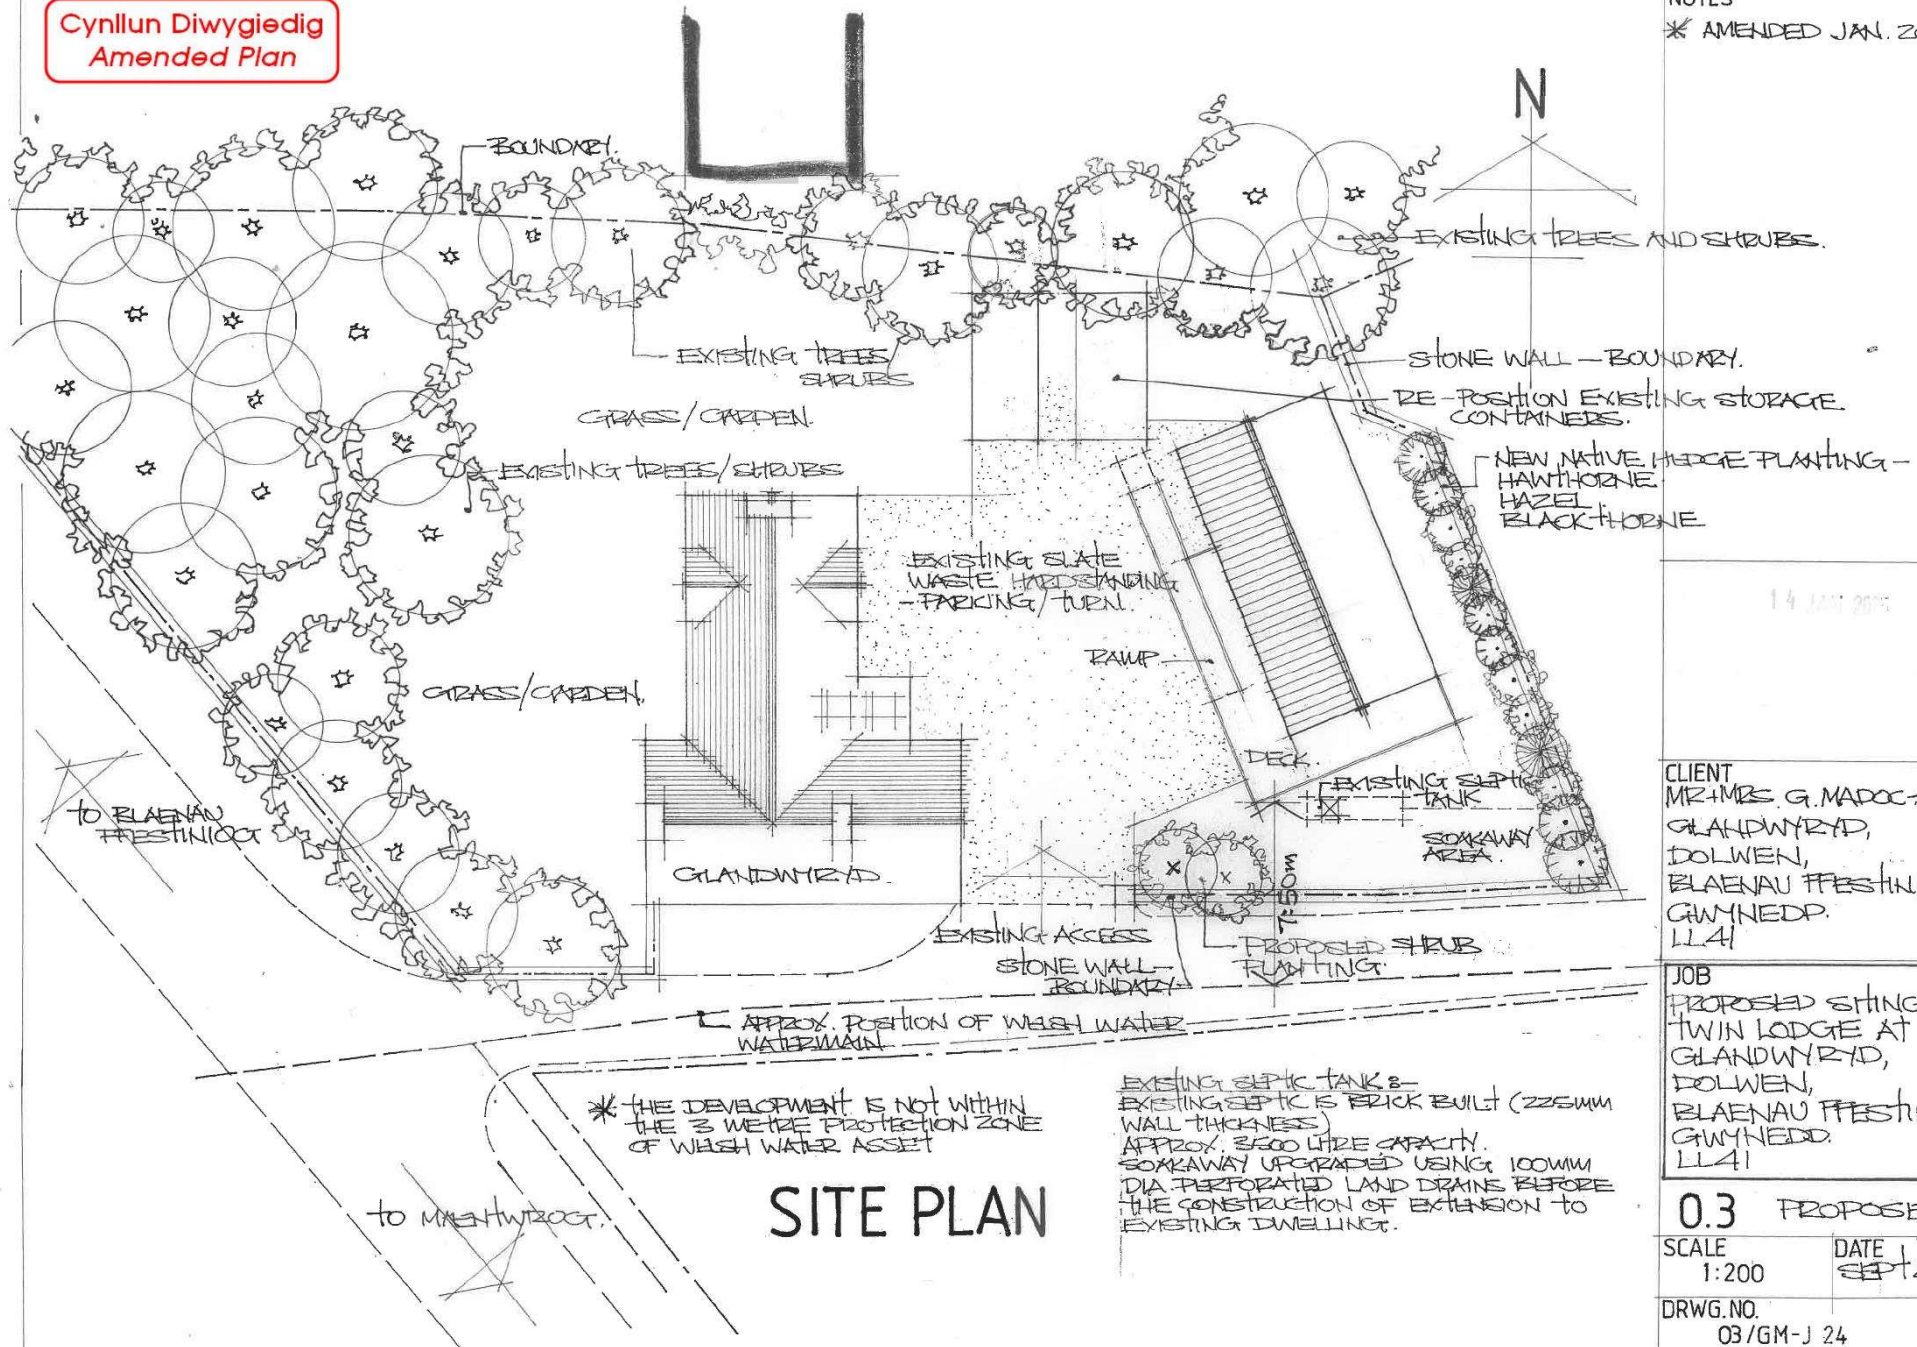

NOTES
* AMENDED JAN. 2025.

14 JAN 2025

CLIENT
MR & MRS. G. MADOC-JONES,
GLANDWYRD,
DOLWEN,
BLAENAU FFESTINIOG,
GWYNEDD.
LL41

JOB
PROPOSED SHING OF
TWIN LODGE AT
GLANDWYRD,
DOLWEN,
BLAENAU FFESTINIOG,
GWYNEDD.
LL41

0.3 PROPOSED

SCALE
1:200

DATE
SEPT 2024


DRWG.NO.
03/GM-J 24

SITE PLAN


NOTES

* AMENDED MAY 2025.
ENLARGE DISABLED
BATHROOM.
ADD STUDY

LODGE NOW ONE
BEDROOM.

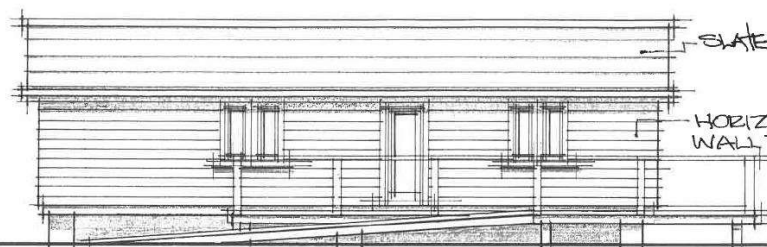


WEST

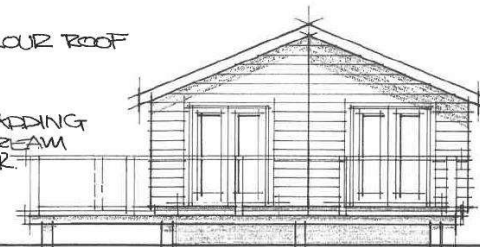


SOUTH


DARK GREY PLASTIC WINDOWS
AND DOORS.

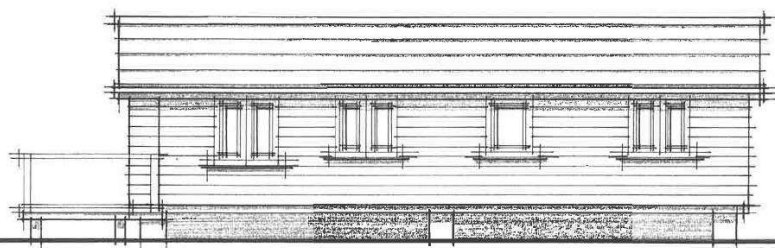

EAST

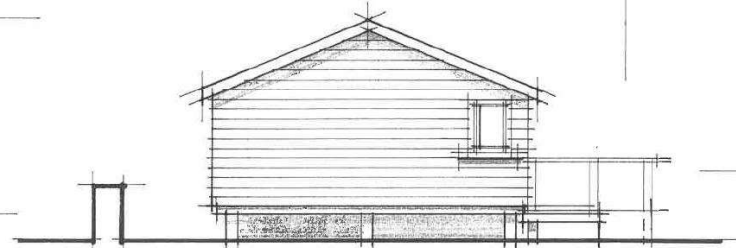


NORTH

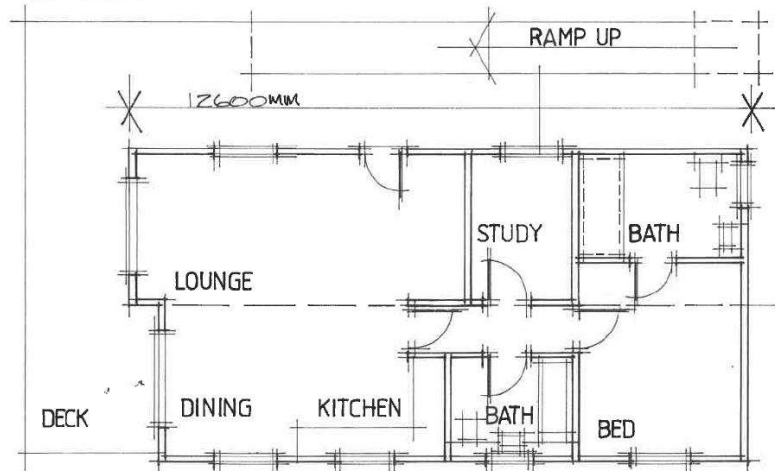

PLAN

Cynllun Diwygiedig
Amended Plan

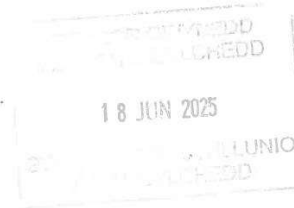

CLIENT
MR+MRS G. MADOX-JONES
GLANDWYRD,
DOLWEN,
BLAENAU FFESTINIOG,
GWYNEDD.
LL41

JOB
PROPOSED SITING OF
TWIN LODGE AT
GLANDWYRD,
DOLWEN,
BLAENAU FFESTINIOG,
GWYNEDD
LL41

0.2 PROPOSED

SCALE
1:100

DATE
SEP. 2024

DRWG. NO

02/GM-J 24

GLANDWYRYD, DOLWEN, BLAENAU FFESTINIOG.



GYNODDWR
ADRAMADG
24 SEP 2024
GWASGARTH
AC AMGYLLOH



TYPE AND COLOUR OF UNIT - EXAMPLE.





