



Legend

Development Site

Extent of Ownership

Copyright

© Crown Copyright and Database Rights 2024
Ordnance Survey 0100031673

A: Unit 4
Galeri
Doc Fictoria
Caernarfon
Gwynedd

E: info@bds-gwynedd.co.uk

T: 01248 295 093



© This drawing is the property of BDS Gwynedd and must not be copied in whole or in part without their written permission. All discrepancies and errors or omissions must be reported to BDS Gwynedd prior to works commencing. This drawing must not be scaled.

Address: **Change of Use**
243 - 245 High Street, Bangor, Gwynedd

Title: **Location Plan**


Drawn: HGJ Checked: - Date: 10.01.24
Scale: 1:1250@A4 Job: 12687 Drawing No: AL.00.01

Rev: -

FOR PLANNING ONLY

07/03/25

ADRIAN CYLLINDRO - CYNGOR GWYNEDD

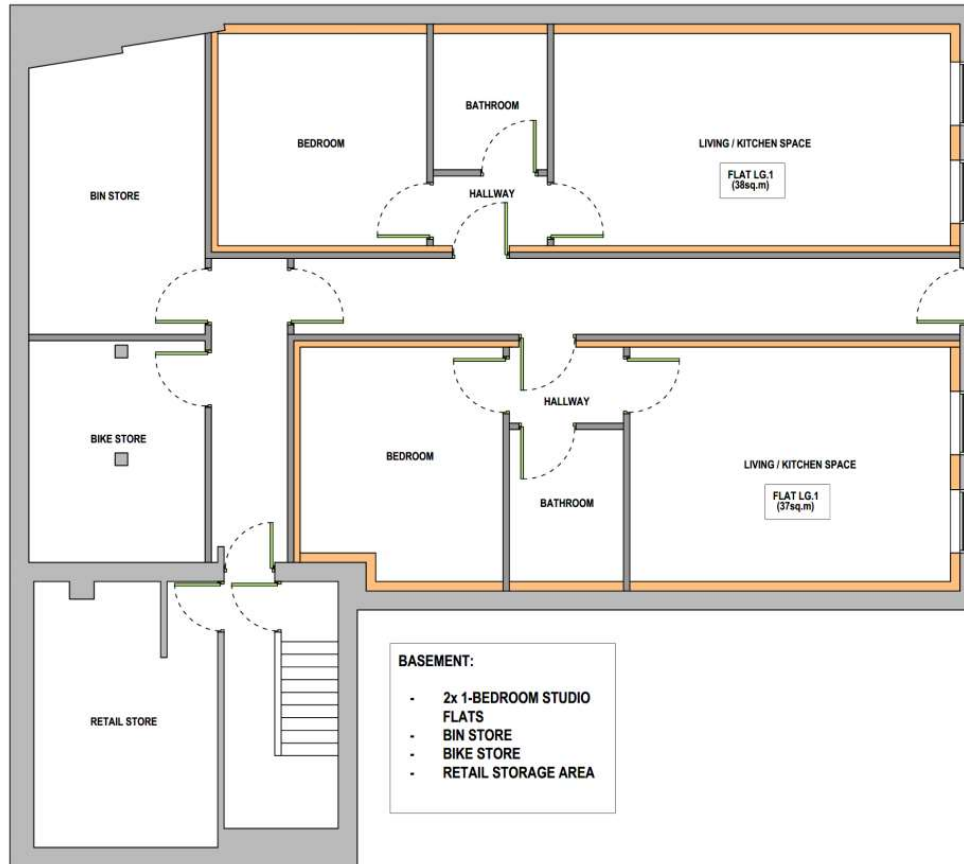

Elevation Key Plan
Scale 1:200 @ A2

Legend

Site Boundary

Copyright

© Crown Copyright and Database Rights 2024
Ordnance Survey 0100031673

Scale 1:50



A: Unit 4
Gallen
Daf Iwan
Caernarfon
Gwynedd
E: info@bds-gwynedd.co.uk
T: 01248 295 093



This drawing is the property of BDS Gwynedd and must not be copied or altered in any part without their written permission. All discrepancies and errors or omissions must be reported to BDS Gwynedd prior to written permission. This drawing must not be altered.


Address: **Change of Use**
243 - 245 High Street, Bangor, Gwynedd
Title: **Proposed LGF Layout**

Drawn: HGJ Checked: - Date: 10.02.24
Scale: 1:50@A2 Job: 12687 Drawing No: AL.01.06 Rev: -

FOR PLANNING ONLY

07/03/25

ADRAN CYNLLUNIO - CYNGOR GWYNEDD

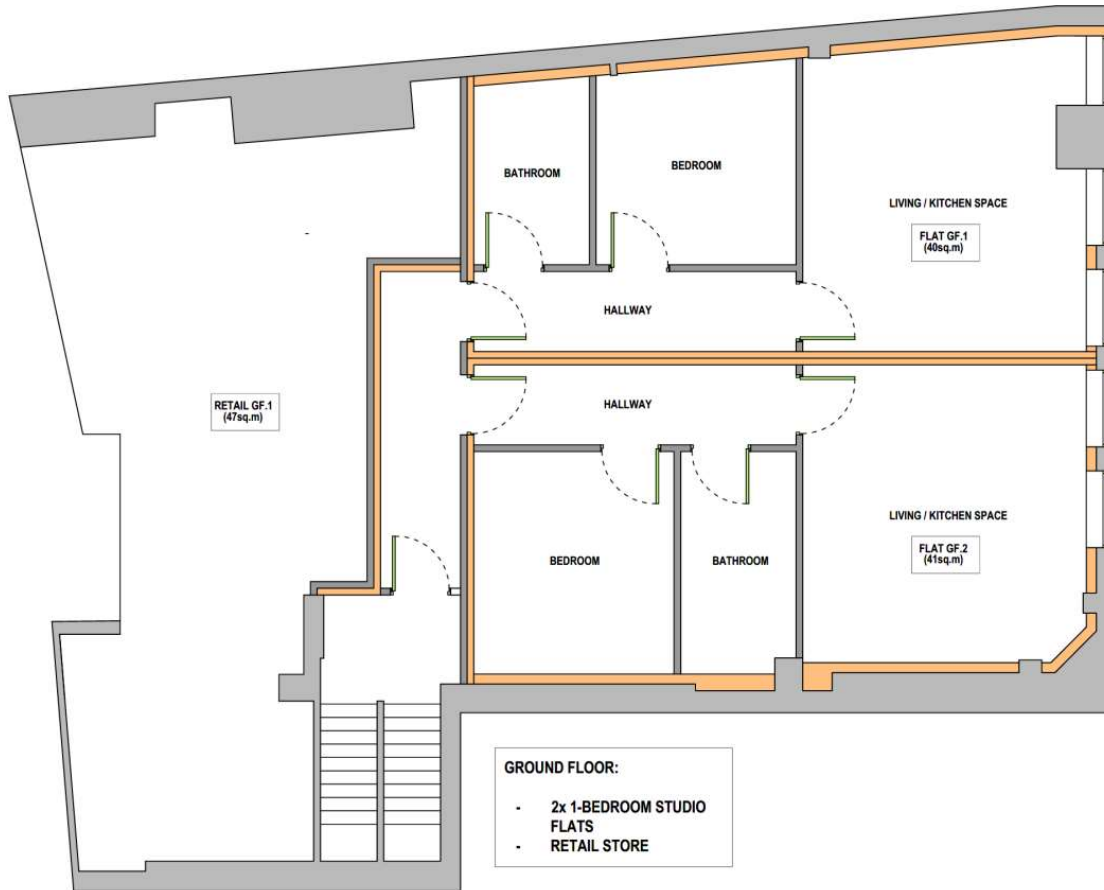

- GROUND FLOOR:
- 2x 1-BEDROOM STUDIO FLATS
 - RETAIL STORE



Elevation Key Plan
Scale 1:200 @ A2

Legend

Site Boundary

Copyright

© Crown Copyright and Database Rights 2024
Ordnance Survey 0100031673

Scale 1:50



A: Unit 4
Gallt
Doc Ffistrolia
Cwmwlfran
Gwynedd
E: info@bds-gwynedd.co.uk
T: 01248 295 093



© This drawing is the property of BDS Gwynedd and must not be copied or used in any way without their written permission. All dimensions and
notes on drawings must be referred to BDS Gwynedd and its website. This drawing must be used for the intended purpose.

Address: **Change of Use**
243 - 245 High Street, Bangor, Gwynedd


Title: **Proposed GF Layout**

Drawn: HGJ Checked: - Date: 10.02.24
Scale: 1:50@A2 Job: 12687 Drawing No: AL.01.07 Rev: -

FOR PLANNING ONLY

07/03/25

ADRAN CYLLUNIO - CYNGOR GWYNEDD

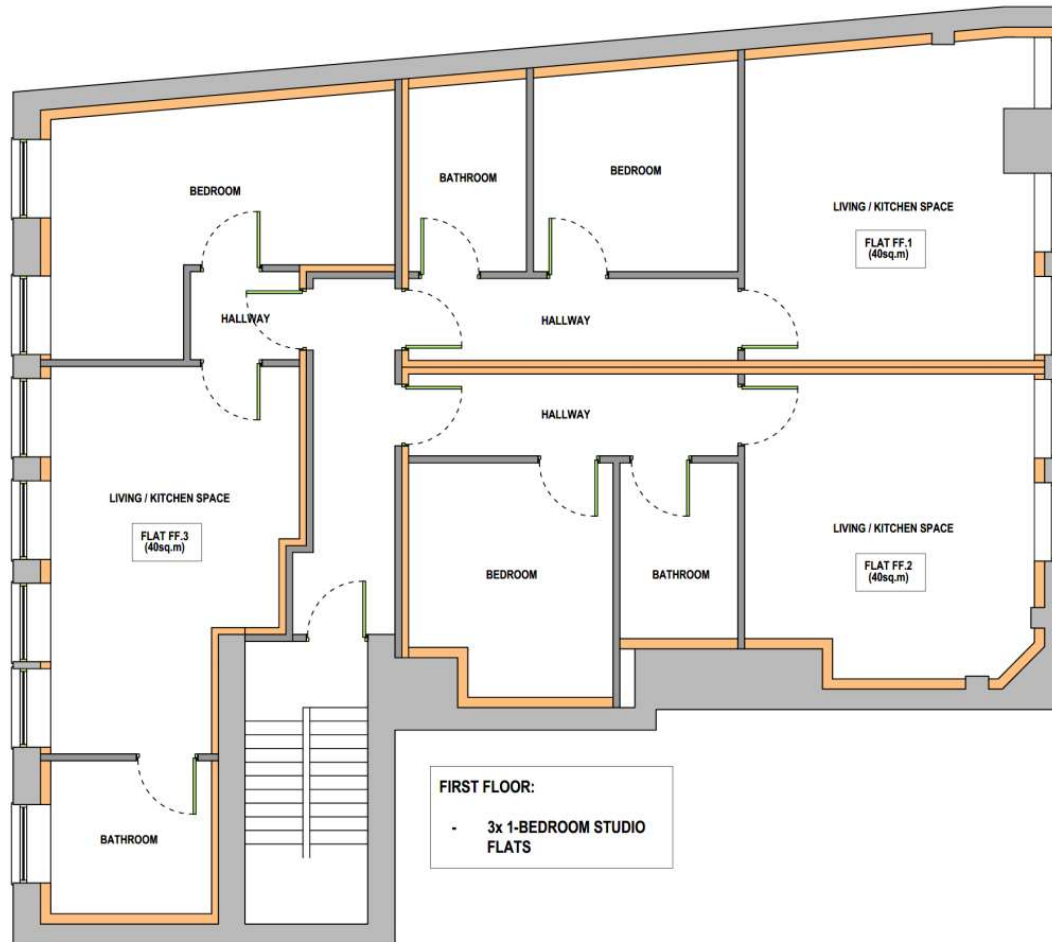

Elevation Key Plan
Scale 1:200 @ A2

Legend

Site Boundary

Copyright

© Crown Copyright and Database Rights 2024
Ordnance Survey 0100031673

Scale 1:50



A: Unit 4
Doc Ff100a
Caernarfon
Gwynedd
E: info@bds-gwynedd.co.uk
T: 01248 295 093



© This drawing is the property of BDS Gwynedd and must not be copied or altered in any way without their written permission. All descriptions and notes or omissions must be reported to BDS Gwynedd prior to work commencing. This drawing must not be used.


Address: **Change of Use**
243 - 245 High Street, Bangor, Gwynedd
Title: **Proposed FF Layout**

Drawn: HGJ
Scale: 1:50@A2
Checked: -
Job: 12687
Date: 10.02.24
Drawing No: AL.01.08
Rev: -

FOR PLANNING ONLY

07/03/25

ADRAN CYLLUNIO - CYNGOR GWYNEDD

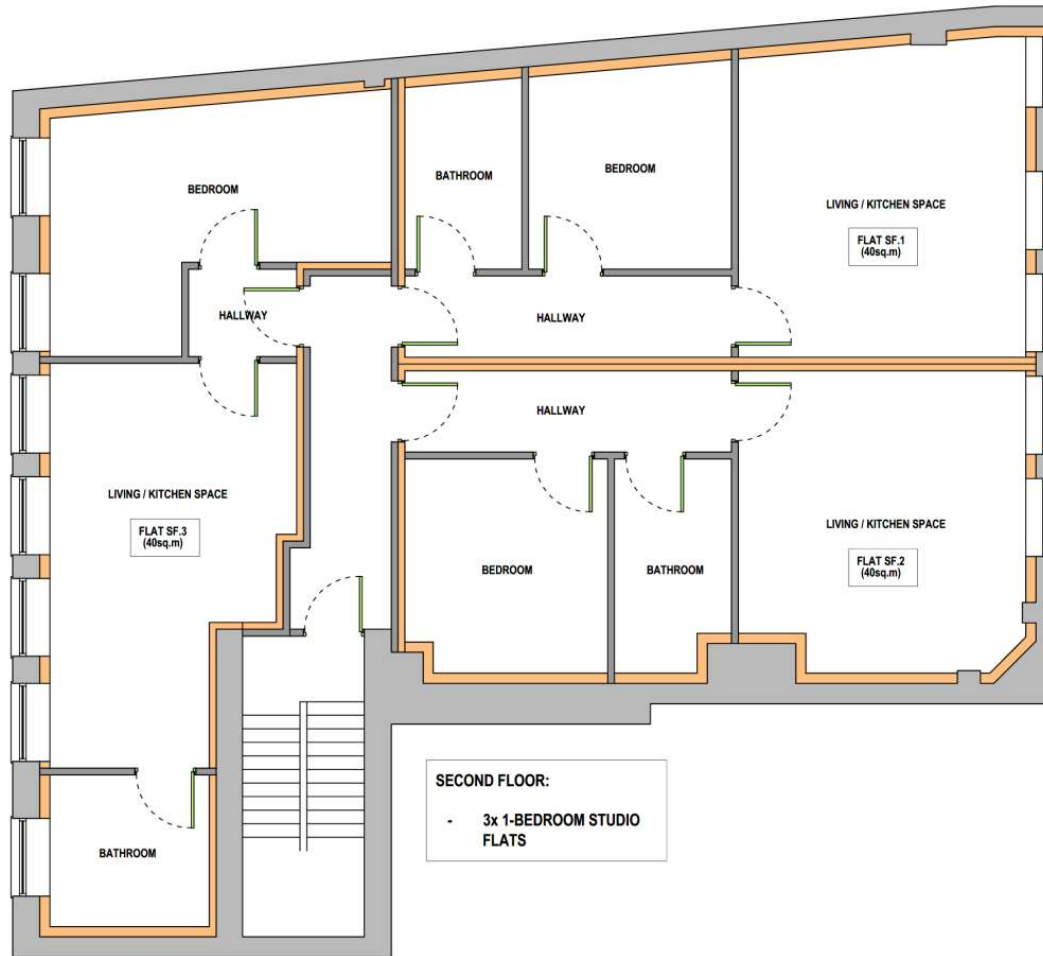

Elevation Key Plan
Scale 1:200 @ A2

Legend

Site Boundary

Copyright

© Crown Copyright and Database Rights 2024
Ordnance Survey 0100031673

Scale 1:50



A: Unit 4
Galeri
Dai Ffwrda
Caernarfon
Gwynedd

E: info@bds-gwynedd.co.uk
T: 01248 266 083



© This drawing is the property of BDS Gwynedd and must not be copied or reproduced in whole or in part without their written permission. All discrepancies and errors or omissions must be reported to BDS Gwynedd prior to works commencing. This drawing must not be scaled.

Address: **Change of Use**
243 - 245 High Street, Bangor, Gwynedd


Title: **Proposed SF Layout**

Drawn: HGU Checked: - Date: 10.02.24
Scale: 1:50@A2 Job: 12687 Drawing No: AL.01.09 Rev: -

FOR PLANNING ONLY

07/03/25

ADRAN CYNLLUNIO - CYNGOR GWYNEDD

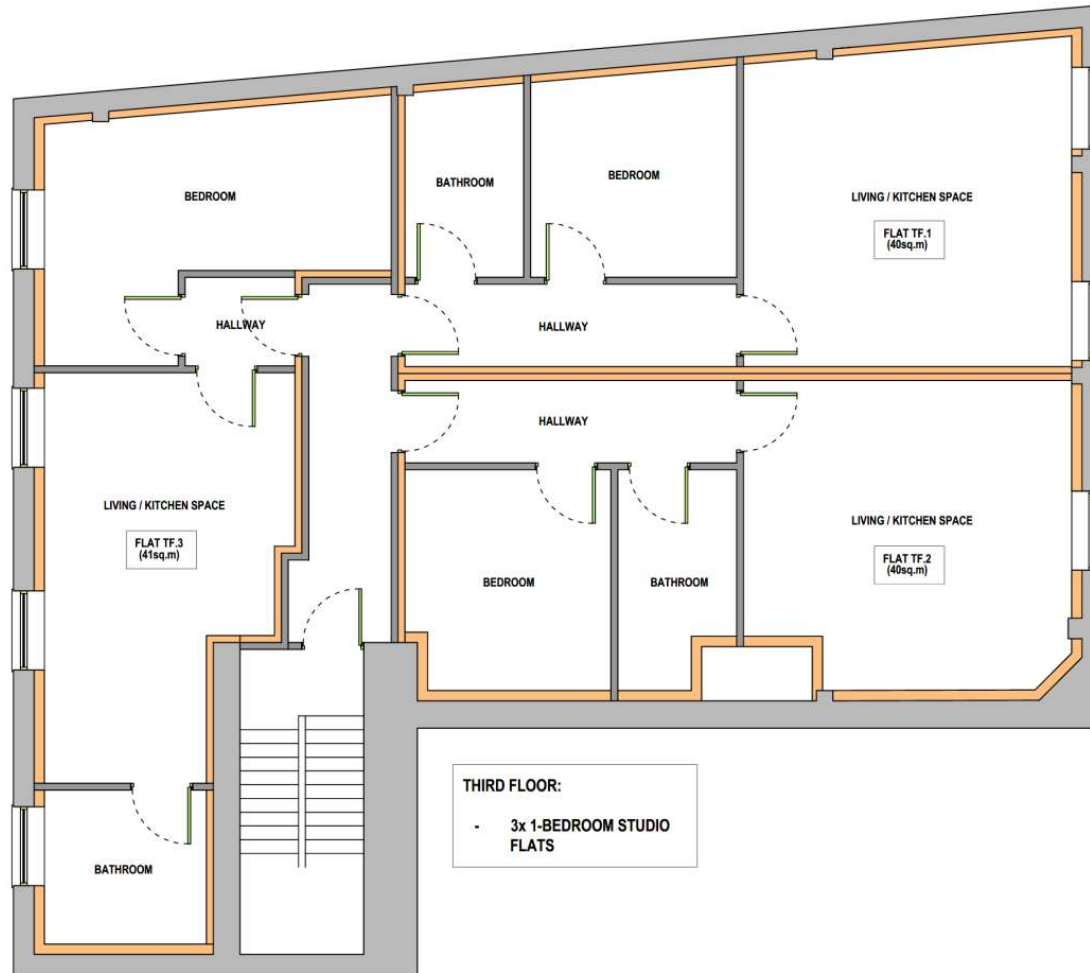

Elevation Key Plan
Scale 1:200 @ A2

Legend

Site Boundary

Copyright

© Crown Copyright and Database Rights 2024
Ordnance Survey 0100031673

Scale 1:50



A: Unit 4
Gallt
Doc Ffion
Caernarfon
Gwynedd
E: info@bds-gwynedd.co.uk
T: 01248 295 003



© This drawing is the property of BDS Gwynedd and must not be copied or used in whole or in part without their written permission. All discrepancies and errors or omissions must be reported to BDS Gwynedd prior to work commencing. This drawing must not be altered.

Address: **Change of Use**
243 - 245 High Street, Bangor, Gwynedd

Title: **Proposed TF Layout**

Drawn: HGJ Checked: - Date: 10.02.24
Scale: 1:50@A2 Job: 12687 Drawing No: AL.01.10 Rev: -

