


T: 01939 210171
South Pavillion, Sandlaw Business Park, Hadnall, Shrewsbury SY4 4AS
E: shrewsbury@carterjonas.co.uk
carterjonas.co.uk

Client: Mr Douglas- Pennant
Title: Land near Pentwmpath Llandygai
Location Plan

Date: 11/07/08 Scale: 1:2500 @A4 Dwg. No: SH16997/08/01A



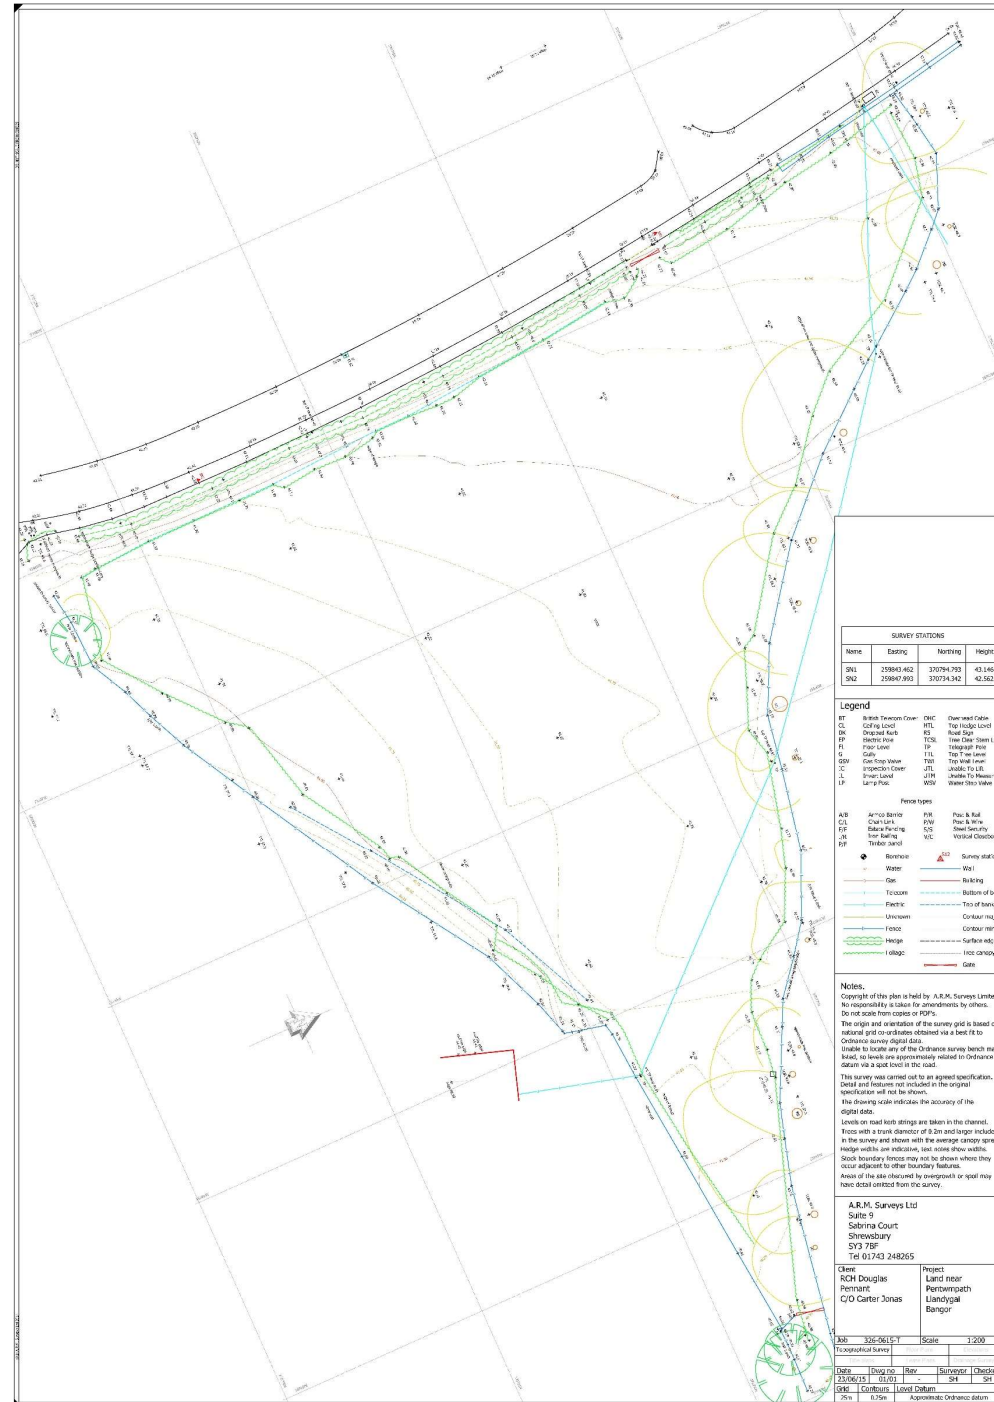

Schedule of Accommodation

Ref	Description	Nr
Type B	3 bed, 2 storey	4
Type C	2 bed, 2 storey	1
Type D	3 bed, 2 storey	4
Type E	3 bed, 2 storey	3
Type F	2 bed, 2 storey	2
Type G	4 bed, 2 storey	1
Total		15

Legend

	1.8M High close board fencing
	1.2M High 3No post and Rail Fencing complete with stock proof mesh
	1.6M Brick screen walling
	Marshall Tegu concrete sett paving - colour to be confirmed.
	450 x 450mm Slabed patio's and paths.
	600 x 600mm Slabed patio's and paths.
	Lawn area.
	2.4M X 70.0M Viability Spoly.
	2.4M X 70.0M Viability Spoly.
	1.0M wide rumble strip.
	Native hedge planting.
	Native specimen trees.
	Ground cover and vertical shrub planting.
	Tarmacadam

Cynllun Diwygiedig
Amended Plan

DERBYN
ADRAN CYNLLUNIO - 16/08/2021

0 10 20 30 40 50 60 70 80 90 100
Metres

D 07.21 Planning Amendments	df
C 10.19 Planning Amendments	df
B 06.16 Planning Amendments	df
A 05.16 Planning Amendments	df
Rev	Date

designforum
architecturalworkshop
www.designforum.co.uk

Planning Application
RCH Douglas Pennant
Proposed Development
North Wales

Proposed Site Layout Plan


07.15 Scale 1:200 @ A1
1130 01

ADRAN CYNLLUNIO - 16/08/2021




First Floor Plan

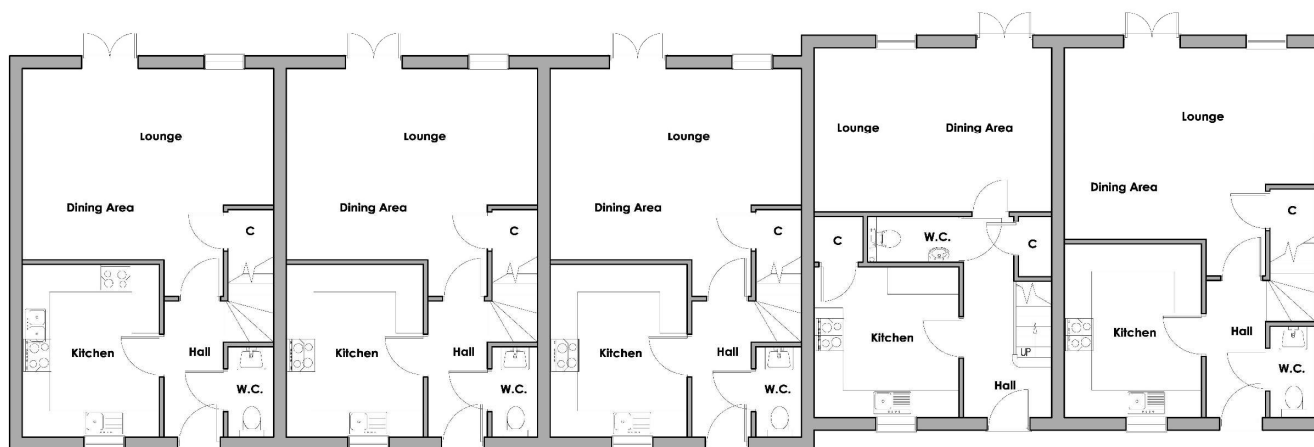

Ground Floor Plan

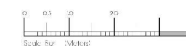

B	10.19	Planning Amendments
A	05.18	Planning Amendments
Ex	Dec	One table

designforu
architecturalworksh



Planning Application
RCH Douglas Pennar

**Proposed Development
Land Near Pentwmpat
Llandygai, Bangor.**

**House Type's B and C
Proposed Floor Plans
(Plots 11-15)**

Rate	07.15	Scale	1:100 @ A3, 1:50 @ A2
Drawing No.	1130.02	Revision	B

5	
---	--



—Semi hardwood framed ledged and braced doors. Paint finish - colour-T.B.C.





Ground Floor Plan




First Floor Plan





Front Elevation

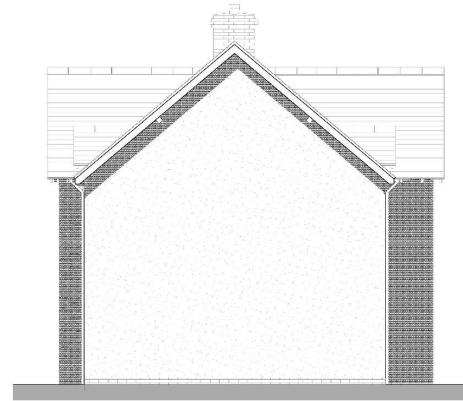


Side Elevation



Cynllun Diwygiedig
Amended Plan



Rear Elevation

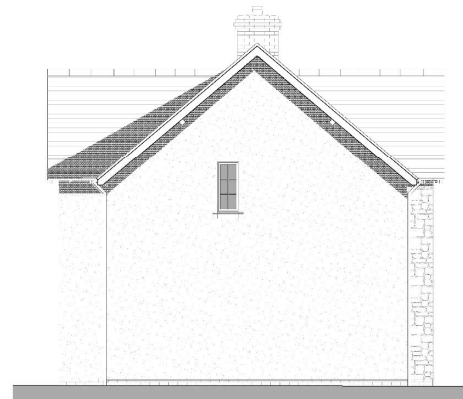

Side Elevation




designforum
architecturalworkshop



Plan: Planning Application
Client: RCH Douglas Pennant
Project: Proposed Development
Land Near Pentwmpath,
Llandygai, Bangor.
Drawing Title: House Type's D
Proposed Elevations
(Plots 1-4)
Plot: 08.21
Scale: 1:100 @ A3, 1:50 @ A1
Date: 11.03.06



Ground Floor Plans

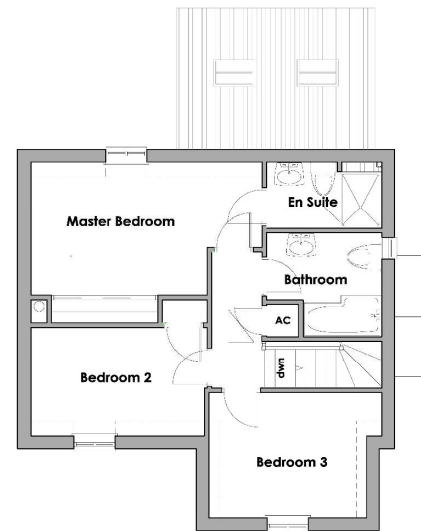

First Floor Plan

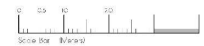

Cynllun Diwygiedig *Amended Plan*



Natural slate.

Facia, Rafter and purlin ends to receive paint finish—colour—T.B.C.

PVC half round guttering
—colour black.

Natural stone cladding-type-T.B.C.

Thru colour render-colour-T.B.C.

Softwood casement windows with
no cills to receive paint finish
colour—T.B.C.

Seasoned oak frame to porch.

Forticrete precast reconstitute


stone chips—color—T.O.C. _____

Semi hardwood framed ledged and braced doors. Paint finish - colour-T.B.C.

Front Elevation



ADRAN CYNLLUNIO - 16/08/2021

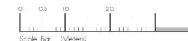

designforum
architecturalworkshop



Planning Application

RCH Douglas Pennam

Page 3

Proposed Development

Land Near Pentwmpath
Handygal, Ranger

Llundygai, Bangor.

Drawing Title:

House Type's E Proposed Elevations


Proposed Elevations
(Plots 5 & 9)

Date	Grade


08.21 1:100 @ A3, 1:50 @

1130.08


10 2057

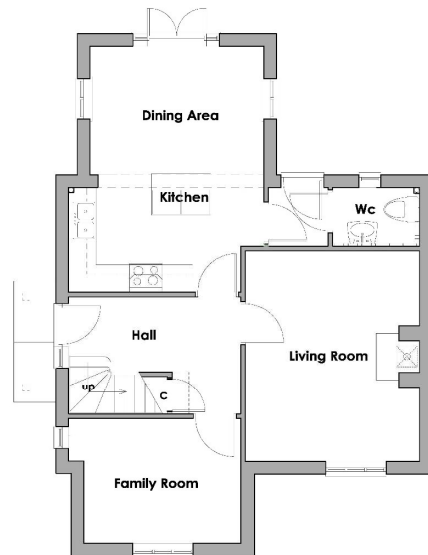

Ground Floor Plans

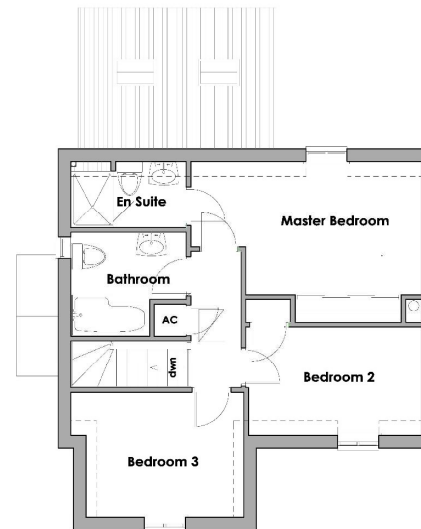

First Floor Plan

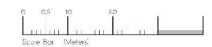





Title: **Planning Application**
 Date: **RCH Douglas Pennant**
 Project: **Proposed Development Land Near Penhampath, Landgaly, Bangor.**
 Owner: **Tie**
 House Type **E**
 Proposed Floor Plans **(Plot 10)**
 North Arrow
 Scale: **08.21** 1" = **100** @ A3, 1:50 @ A1
 Date: **11.30.09**

DERBYN
ADRAN CYNLLUNIO - 16/08/2021

Cynllun Diwygiedig
Amended Plan

Facing brickwork- type-T.B.C.

Natural slate.

Facia, Rafter and purlin ends to
receive point finish-colour-T.B.C.

PVC half round guttering
-colour black.

Natural stone cladding-type-T.B.C.

Thru colour render-colour-T.B.C.

Softwood casement windows with
no cills to receive point finish
colour-T.B.C.

Forticrete precast reconstituted
stone cills-colour-T.B.C.

Semi hardwood framed ledged and braced
doors. Paint finish - colour-T.B.C.



Front Elevation




Side Elevation



Rear Elevation - North East Facing



Side Elevation

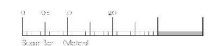

0 10 20 

designforum
architecturalworkshop

Planning Application

RCH Douglas Pennant


Proposed Development
Land Near Pentwypath,
Llandygol, Bangor.

House Type E
Proposed Elevations
(Plot 10)

08.21 1:100 @ A3, 1:50 @ A1
1130.10

© copyright


Cynllun Diwygiedig
Amended Plan

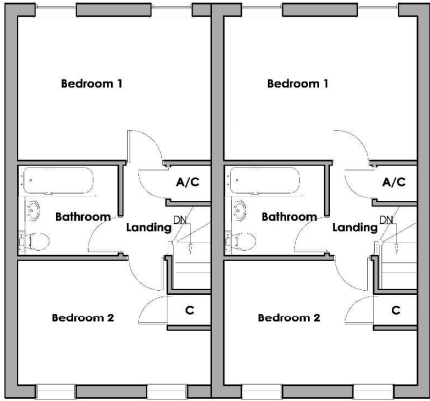

First Floor Plan



Ground Floor Plan

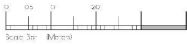


designforum
architecturalworkshop

planning application
RCH Douglas Pennant


Proposed Development
Land Near Penhwpeth,
Llanygol, Bangor.

House Type F
Proposed Floor Plans
(Plots 7 & 8)


08.21 1:100 @ A3, 1:50 @ A1
1130.11

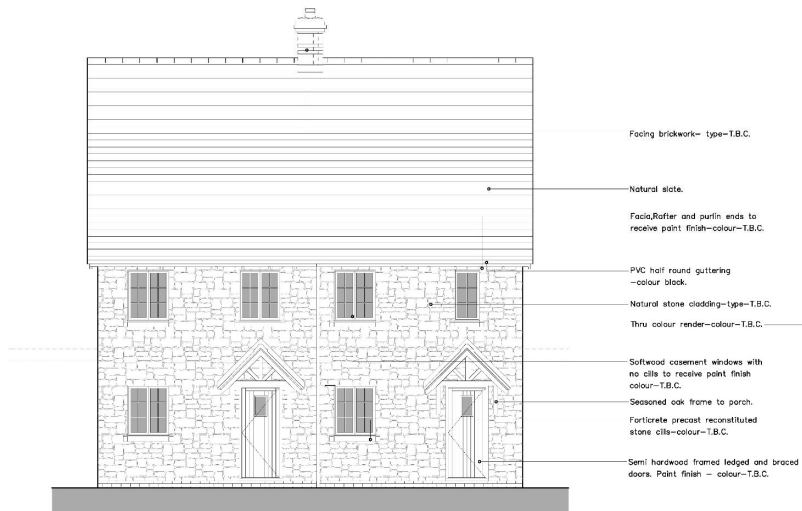

Front Elevation

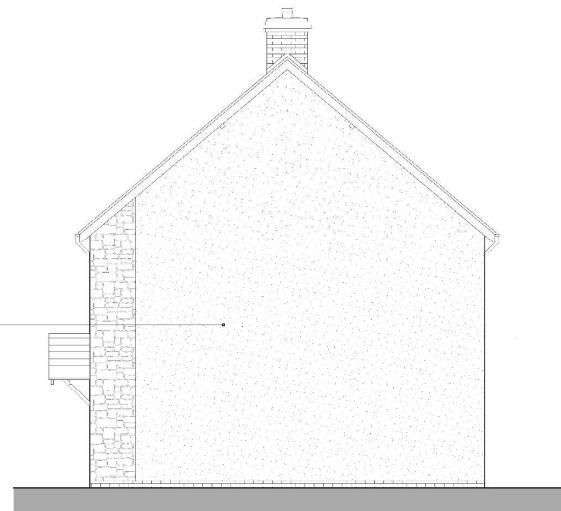

Side Elevation

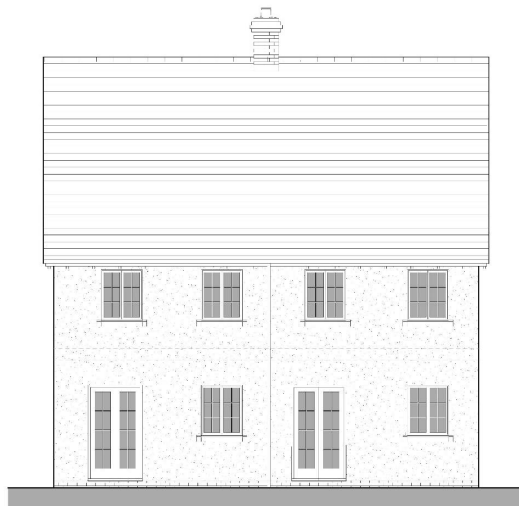


Rear Elevation




Side Elevation



Cynllun Diwygiedig
Amended Plan

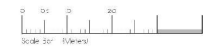

Amended Plan

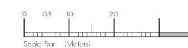

Planning Application

Client **RCH Douglas Pennan**

**Proposed Development
Land Near Pentwmpall
Llandygai, Bangor.**

House Type G
Proposed Floor Plans
(Plot 6)

Date **08.21** Scale **1:100 @ A3, 1:50 @**
Drawing No. **1130.13** Revision By

Facing brickwork- type-T.B.C.

Natural slate.

Foot,rafter and purlin ends to
receive paint finish-colour-T.B.C.

PVC half round guttering
-colour black.

Natural stone cladding-type-T.B.C.

Thru colour render-colour-T.B.C.

Softwood casement windows with
no cills to receive paint finish
colour-T.B.C.

Seasoned oak frame to porch.
Portland cement reconstituted
stone cills-colour-T.B.C.

Semi hardwood framed ledged and braced
doors. Paint finish - colour-T.B.C.



Front Elevation



Side Elevation


Cynllun Diwygiedig
Amended Plan



Rear Elevation



Side Elevation

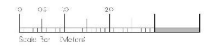

No.	Date	Description	By

designforum
architecturalworkshop



Planning Application

Client: **RCH Douglas Pennant**

Project: **Proposed Development
Land Near Pentwypath,
Llandygol, Bangor.**

Scale: For
**House Type G
Proposed Elevations
(Plot 6)**

08.21 1:100 @ A3, 1:50 @ A1
1130.14

© copyright































