


Rhif y Cais / Application Number : C15-0751-41-LL

Cynllun lleoliad ar gyfer adnabod y safle yn unig. Dim i raddfa.
Location Plan for identification purposes only. Not to scale.



Atgynfyroir y map hwn o Ddwydd y Ordnance Survey gyda chaniatâd y Ordnance Survey ar ran Rheolwr Llyfrs El Mawrddi.
© Hawlfraint y Goron.
Mae atgynfyroir hwn yn parhau'n ddilys i'r hawlfraint y Goron a gall hysbwrthoeddi neu achos eidd.
Cynllun Gwynedd - 100023357 - 2006

This map is reproduced from Ordnance Survey material with the permission of Ordnance Survey on behalf of the Controller of Her Majesty's Stationary Office.
© Crown copyright.
Unauthorised reproduction infringes Crown copyright and may lead to prosecution or civil proceedings.
Cynllun Gwynedd - 100023357 - 2006

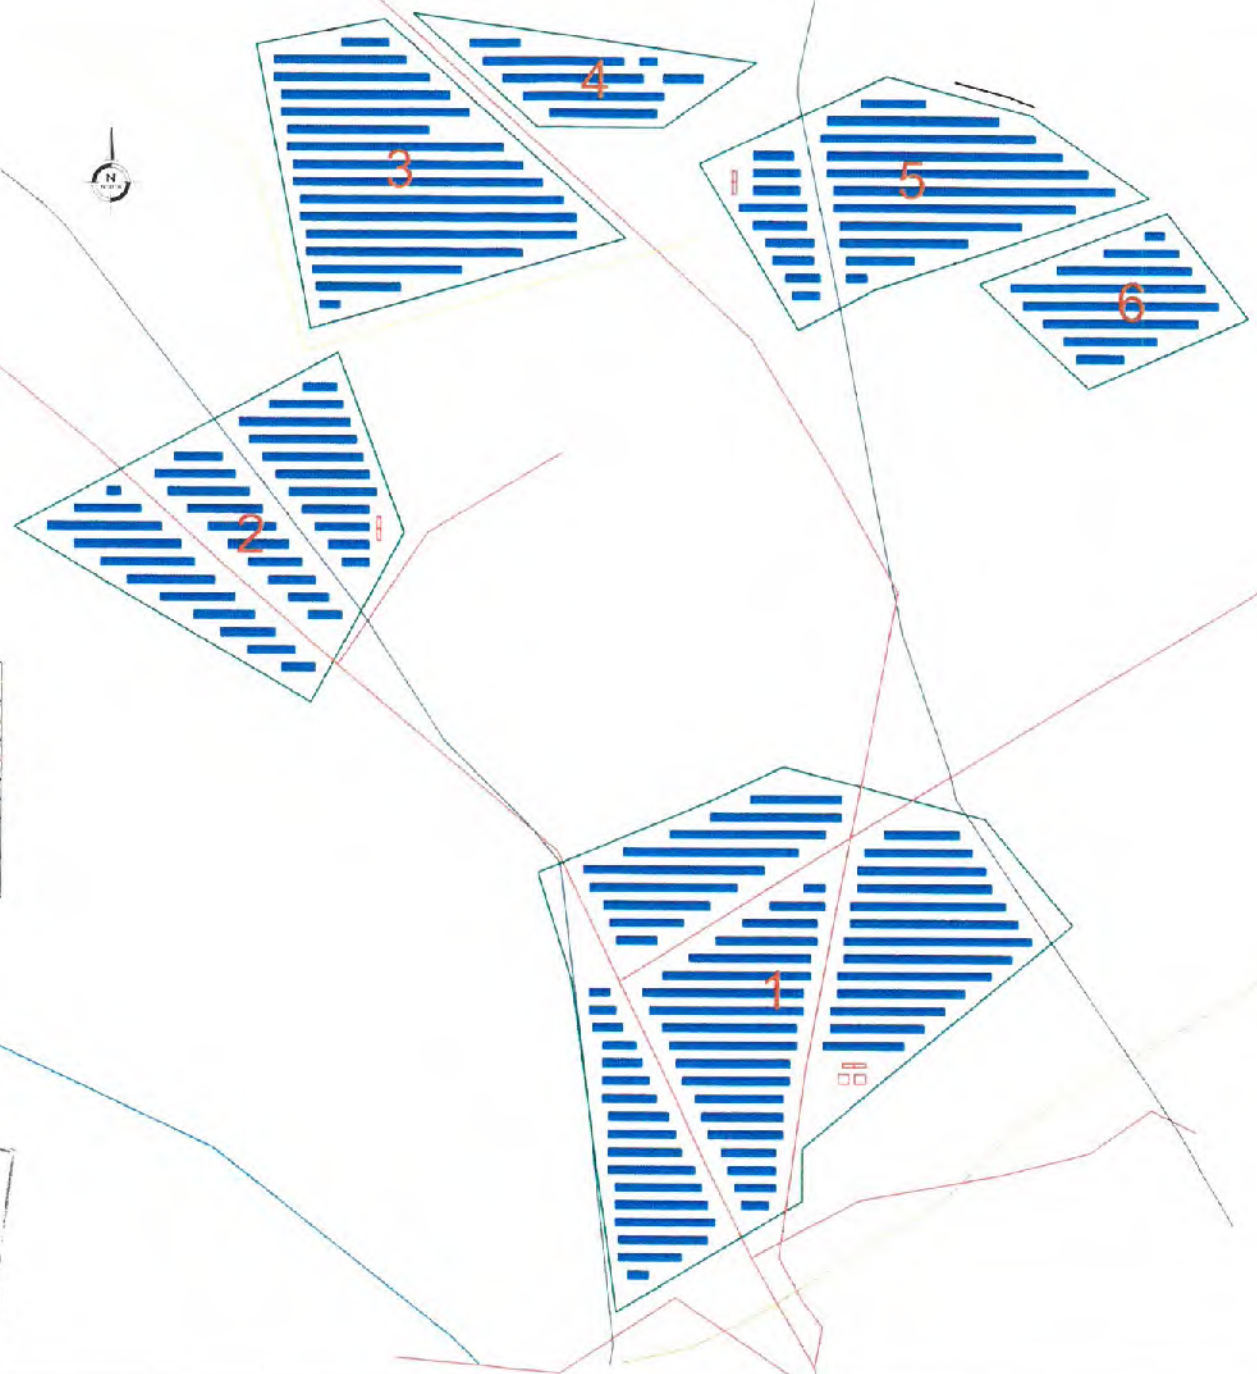


Route of Public Footpath (including diversion to be agreed)	
Gas Services	
Electricity Services	
Water Services	
Inverter Station	
Substation	


CYNGOR GWYBODAETH
CYFADRAN Y
17 BOR 2015
GWASANAETH
THRE
D rhif trech

BNRG Renewables
Scale 1:2500 @ A3
DS Licence Map Ref 0100031673
14 07 2015


front view

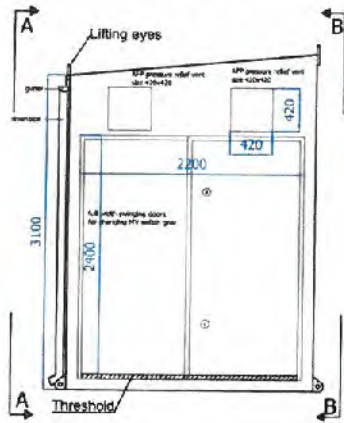


back view

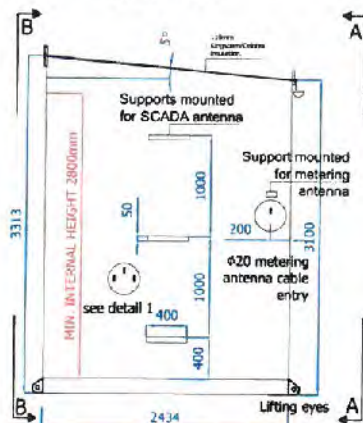


A-A view

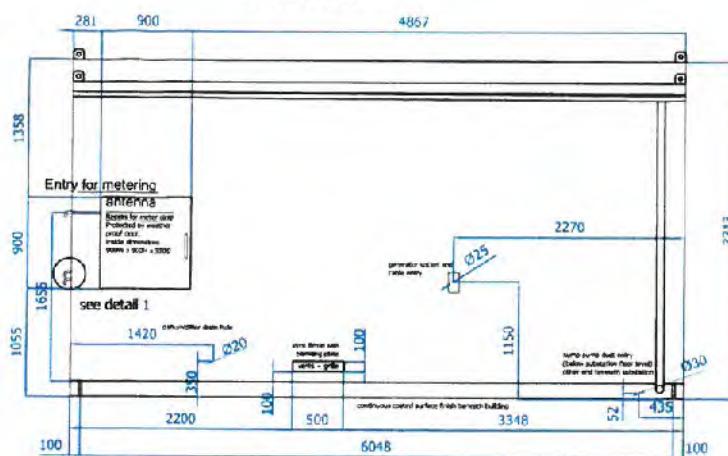


floor view

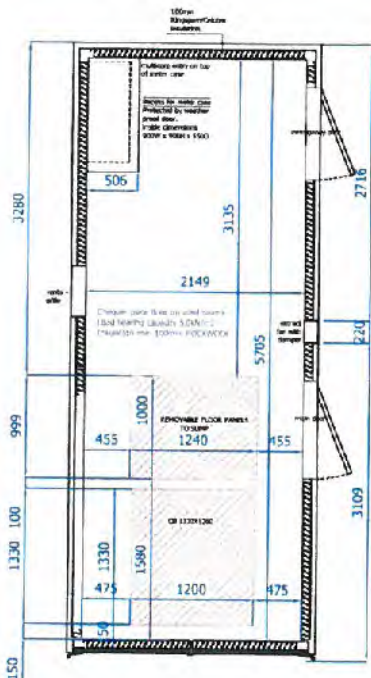


top view

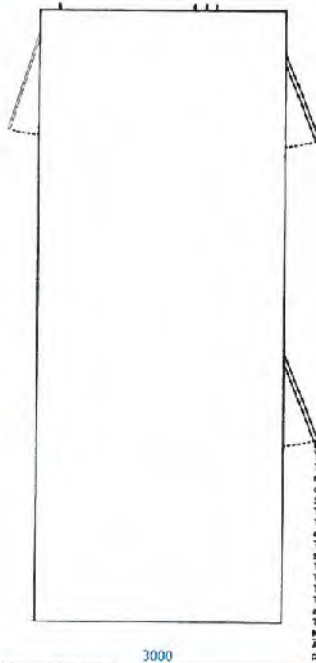


B-B view

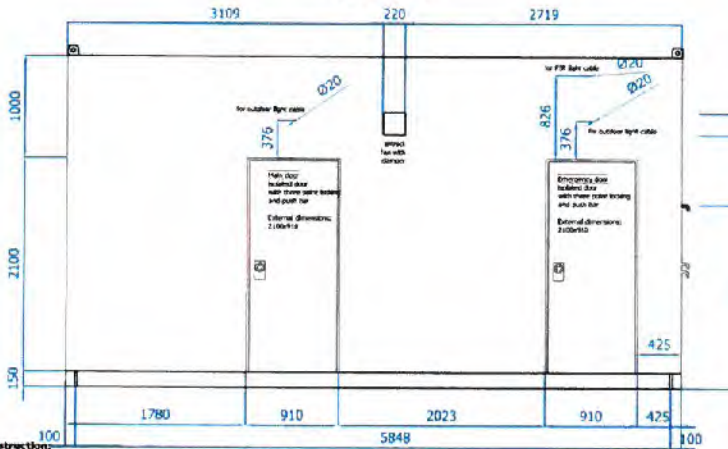

General Notes

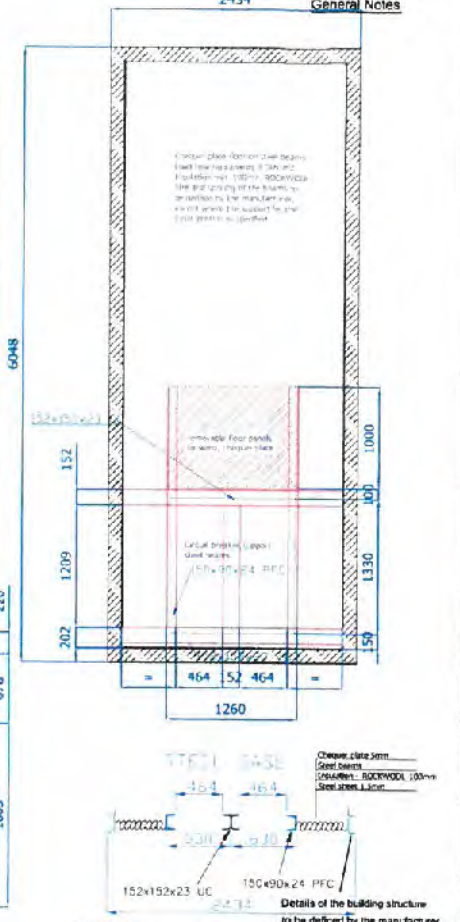

Detail 1 - SCADA antenna cable entry

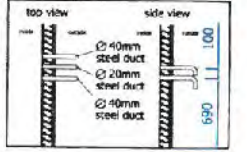


3m of hard standing outside double door min. 250mm Type 1 material


Building construction: The outside layer of the building is constructed of 1.6mm anticorrosive steel sheet... The internal walls are 1.5mm galvanized steel sheet... The building is 'Propoof', excess floor fire rating, class A1 according to EN 13501-1, and entirely water-proof.



Table with columns for Rev. Modification, Date, Name, Scale, Date, Drawn by, Checked by, Approved by, Status, Project Name, Project No., Generic Drawing, Drawing No.

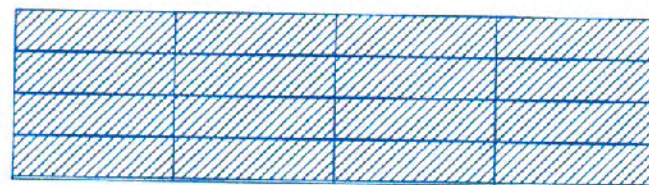

CYNGOR GWYBODAETHYD
 CYFADRAN WYBODAETHYD
 22 60R 2015
 GWASGARETH WYBODAETHYD A
 THREFODUR
 D rif treor

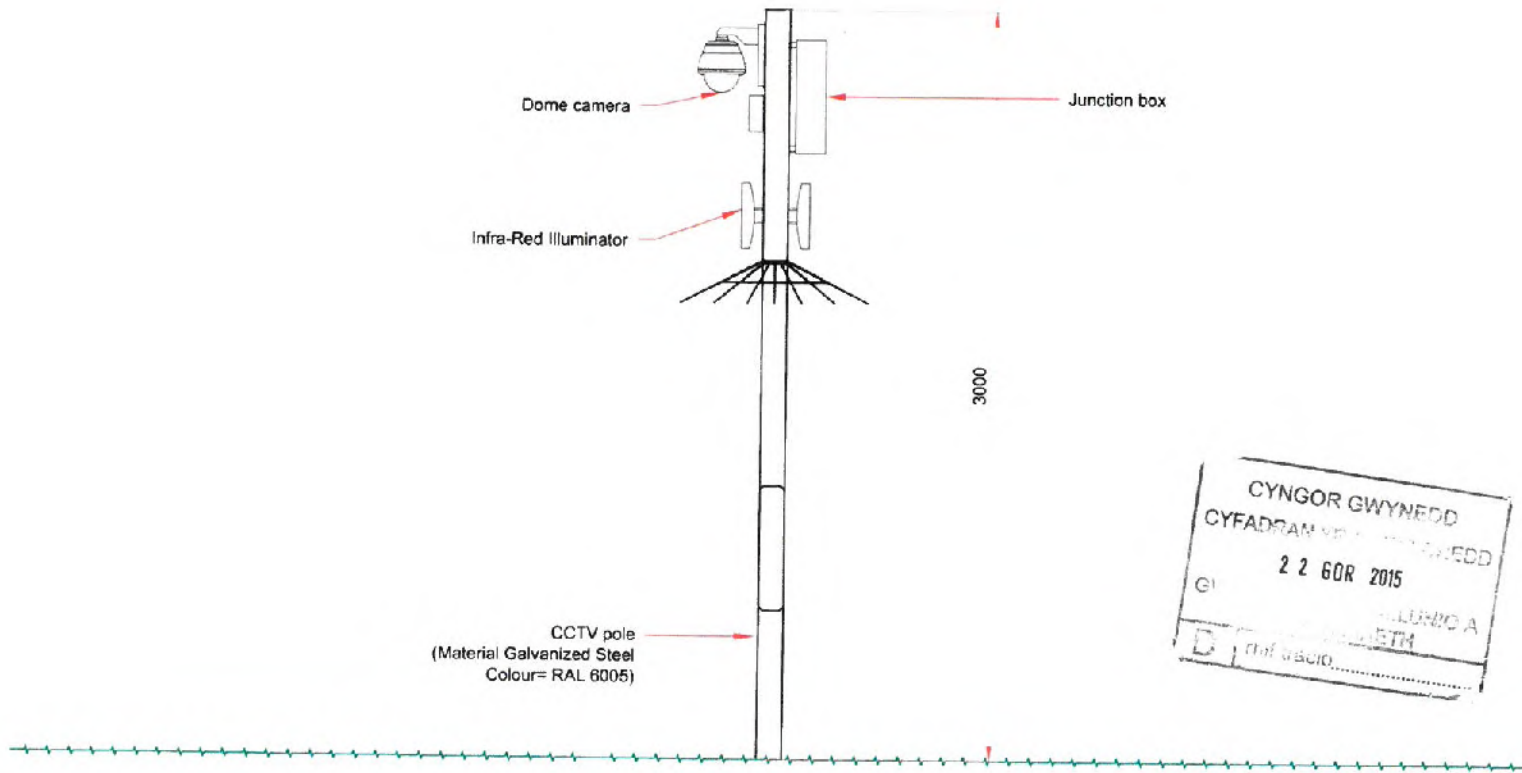

CYNGOR GWYNEDD
 CYFADRAM YR EIDYR GWYNEDD
 22 60R 2015
 CYMRU A
 CYMRU GWYBETH
 D 0147 63010

Notes:
 1. All dimensions are in mm and are indicative only.

Revisions:
STANDARD DETAIL

Rev. No.	Date	Comments	Drawn	Checked


Project: **Groundmount System**
 Title: **CCTV Pole Elevation 3m**

Drawn: **AL** Check: **DM** Scale: **1:20 @A3** Date: **11/05/15**
 Dig No: **GM-252** Rev:

solarcentury
 20 Great Sutton Street
 London EC3N 3DF
 T +44 (0)20 7549 1000
 F +44 (0)20 7549 1001
 www.solarcentury.com
 info@solarcentury.com

The information in this document is provided for information only. It is not intended to be used as a contract document. All rights reserved. All work and materials to be installed must be checked and approved by the relevant authorities. All work and materials to be installed must be checked and approved by the relevant authorities.

- 1. All dimensions are indicative and in mm unless otherwise stated.

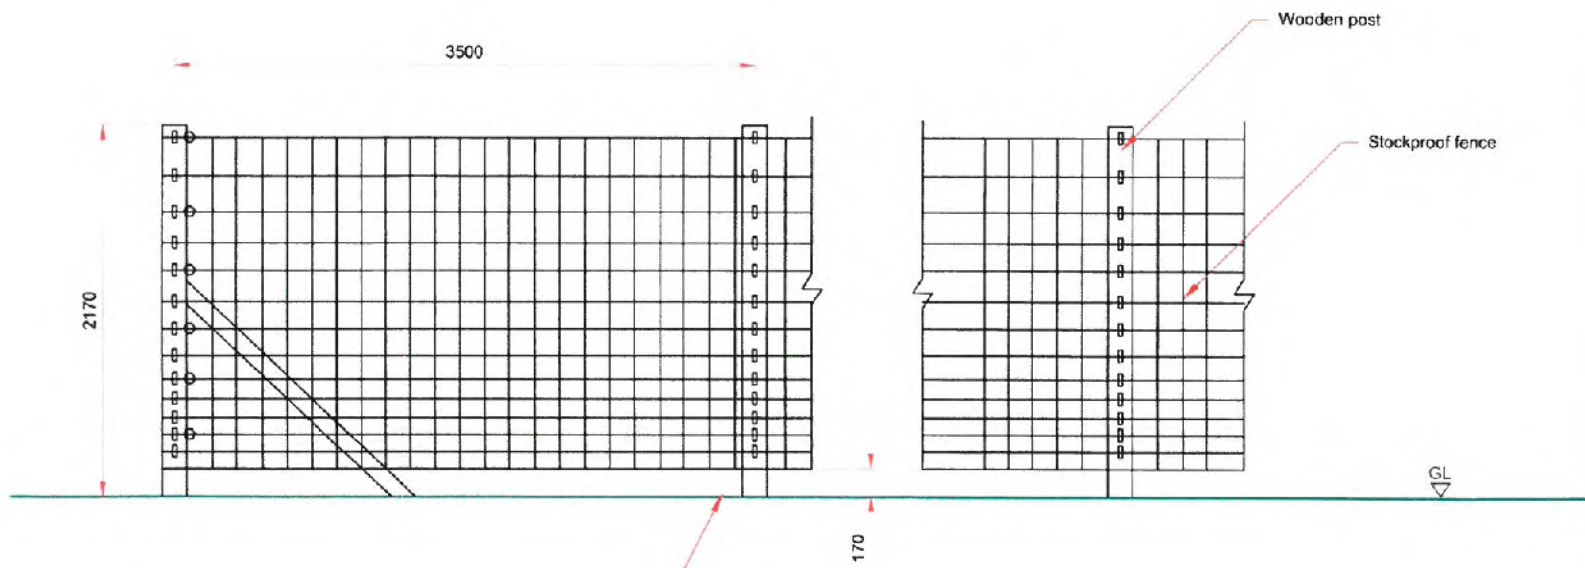

170mm gap to enable free access to small mammals

Revisions

STANDARD DETAIL

Rev	Date	Comments	AK	DM
A	25/03/15	numbering raised	AK	DM

Project: Groundmount System

Title: Deer Fencing (Gap) Elevation

Dwn: AG Chkd: CE Scale: 1:30 @A3 Date: 07/04/14

Urg No: GM-275 Rev: A



solarcentury

50 Great Sutton Street
London EC1V 0DF

T: +44 (0)20 7549 1020
F: +44 (0)20 7549 1001

www.solarcentury.com
info@solarcentury.com








© is protected by the design. Do not use any information in this technical specification and design without the written consent of Solarcentury. The use of any part of this publication without the written consent of Solarcentury is prohibited. All rights reserved. All trademarks are the property of their respective owners. All other trademarks are the property of their respective owners.

IMPORTANT NOTE:
 Patent Pending on the contained arrangement of all equipment and ancillary items shown upon this drawing.

E + I HOUSE ARRANGEMENT

THIS DRAWING IS FOR INDICATIVE PURPOSES ONLY
 WE RESERVE THE RIGHT TO CHANGE OR MODIFY AT OUR DISCRETION

DISCLAIMER:
 THIS DRAWING IS CONFIDENTIAL AND IS THE PROPERTY OF BARRATT ENERGY. IT MUST NOT BE DISCLOSED TO A THIRD PARTY, COPIED OR REPRODUCED WITHOUT THEIR WRITTEN CONSENT.

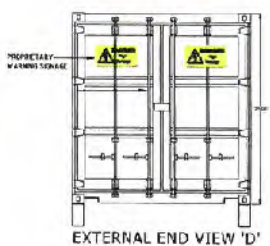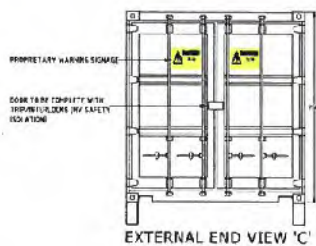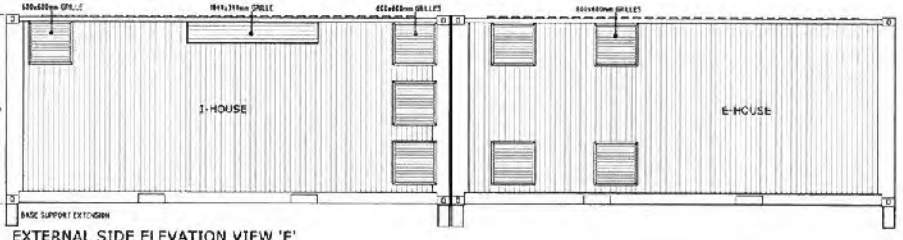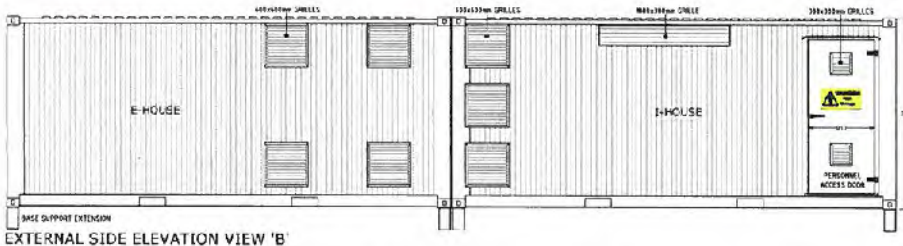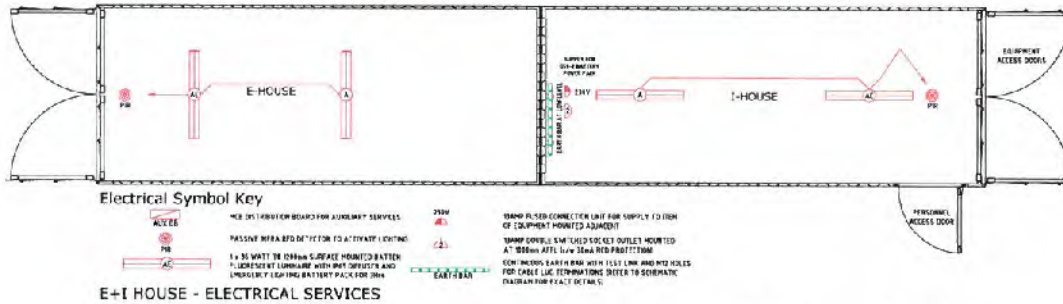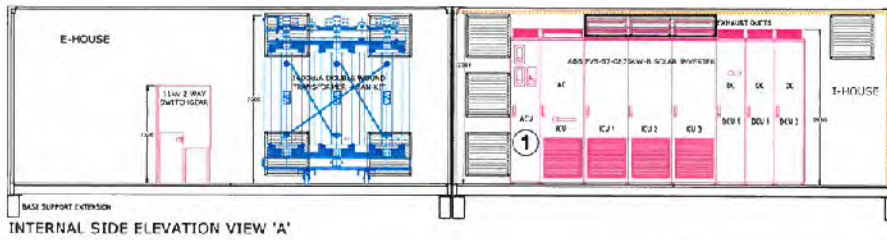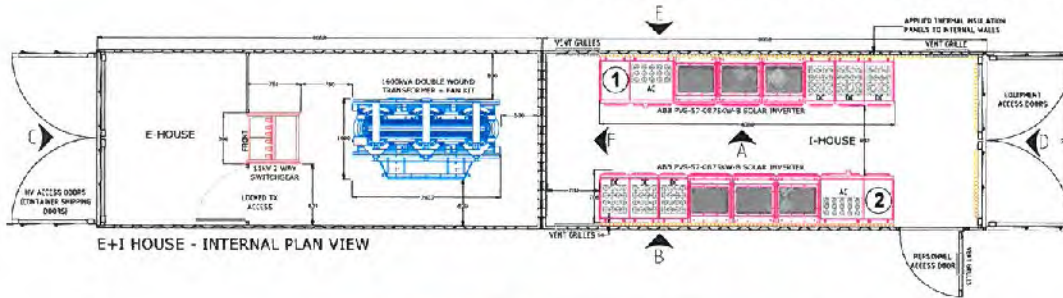

PROPOSAL ISSUE




barratt
 CAMPBELL HOUSE, 73 WATER LANE
 WATFORD, Herts, WD17 7JL
 TEL: 01838 697304