





Rhif y Cais / Application Number : C13/0217/22/MW

Cynllun lleoliad ar gyfer adnabod y safle yn unig. Dim i raddfa.
Location Plan for identification purposes only. Not to scale.

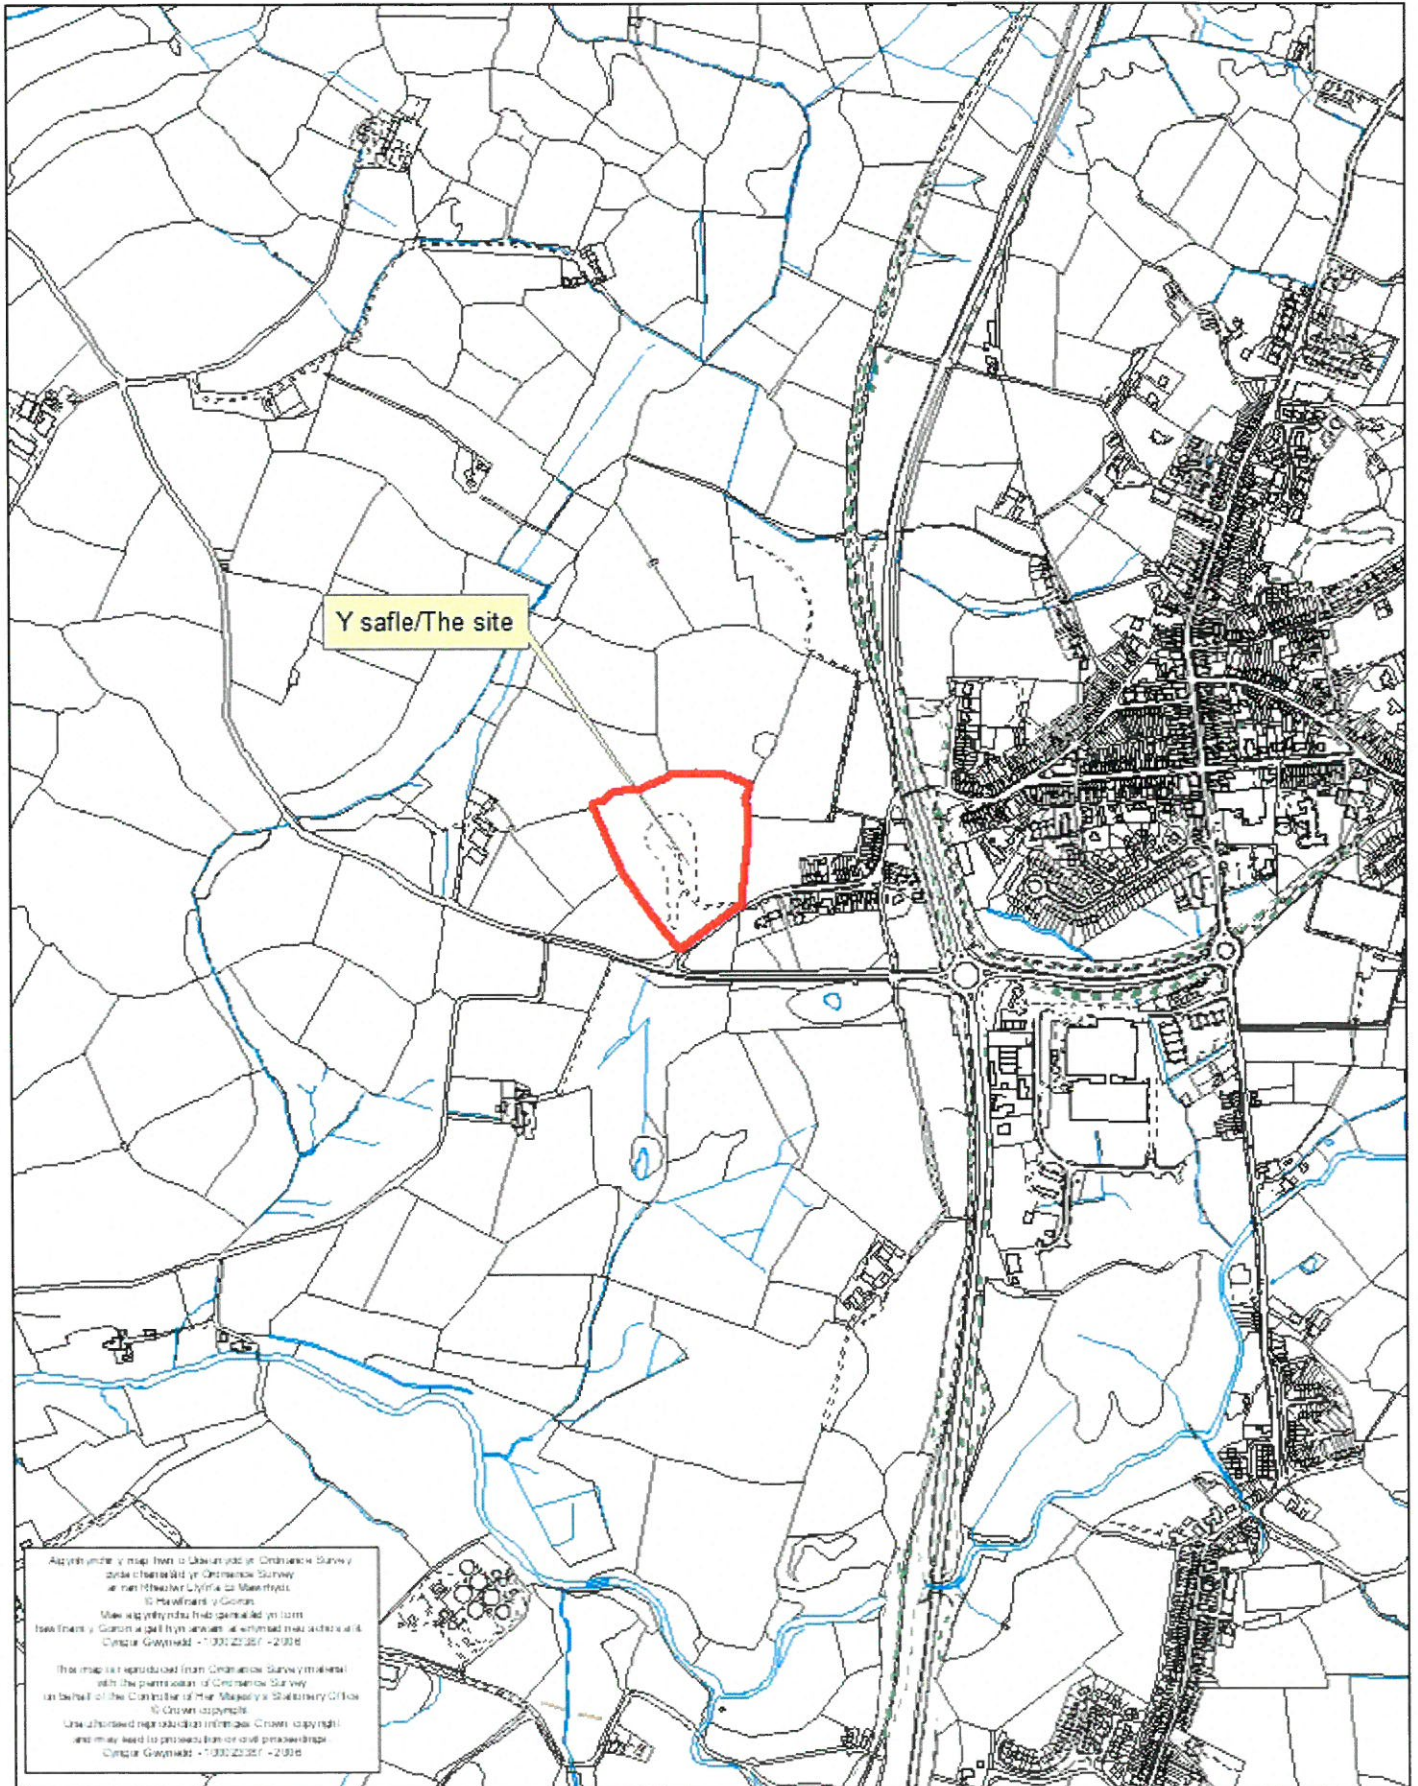

C13/0217/22/W
 Pen-y-bryn Quarry
 WLSK GPB

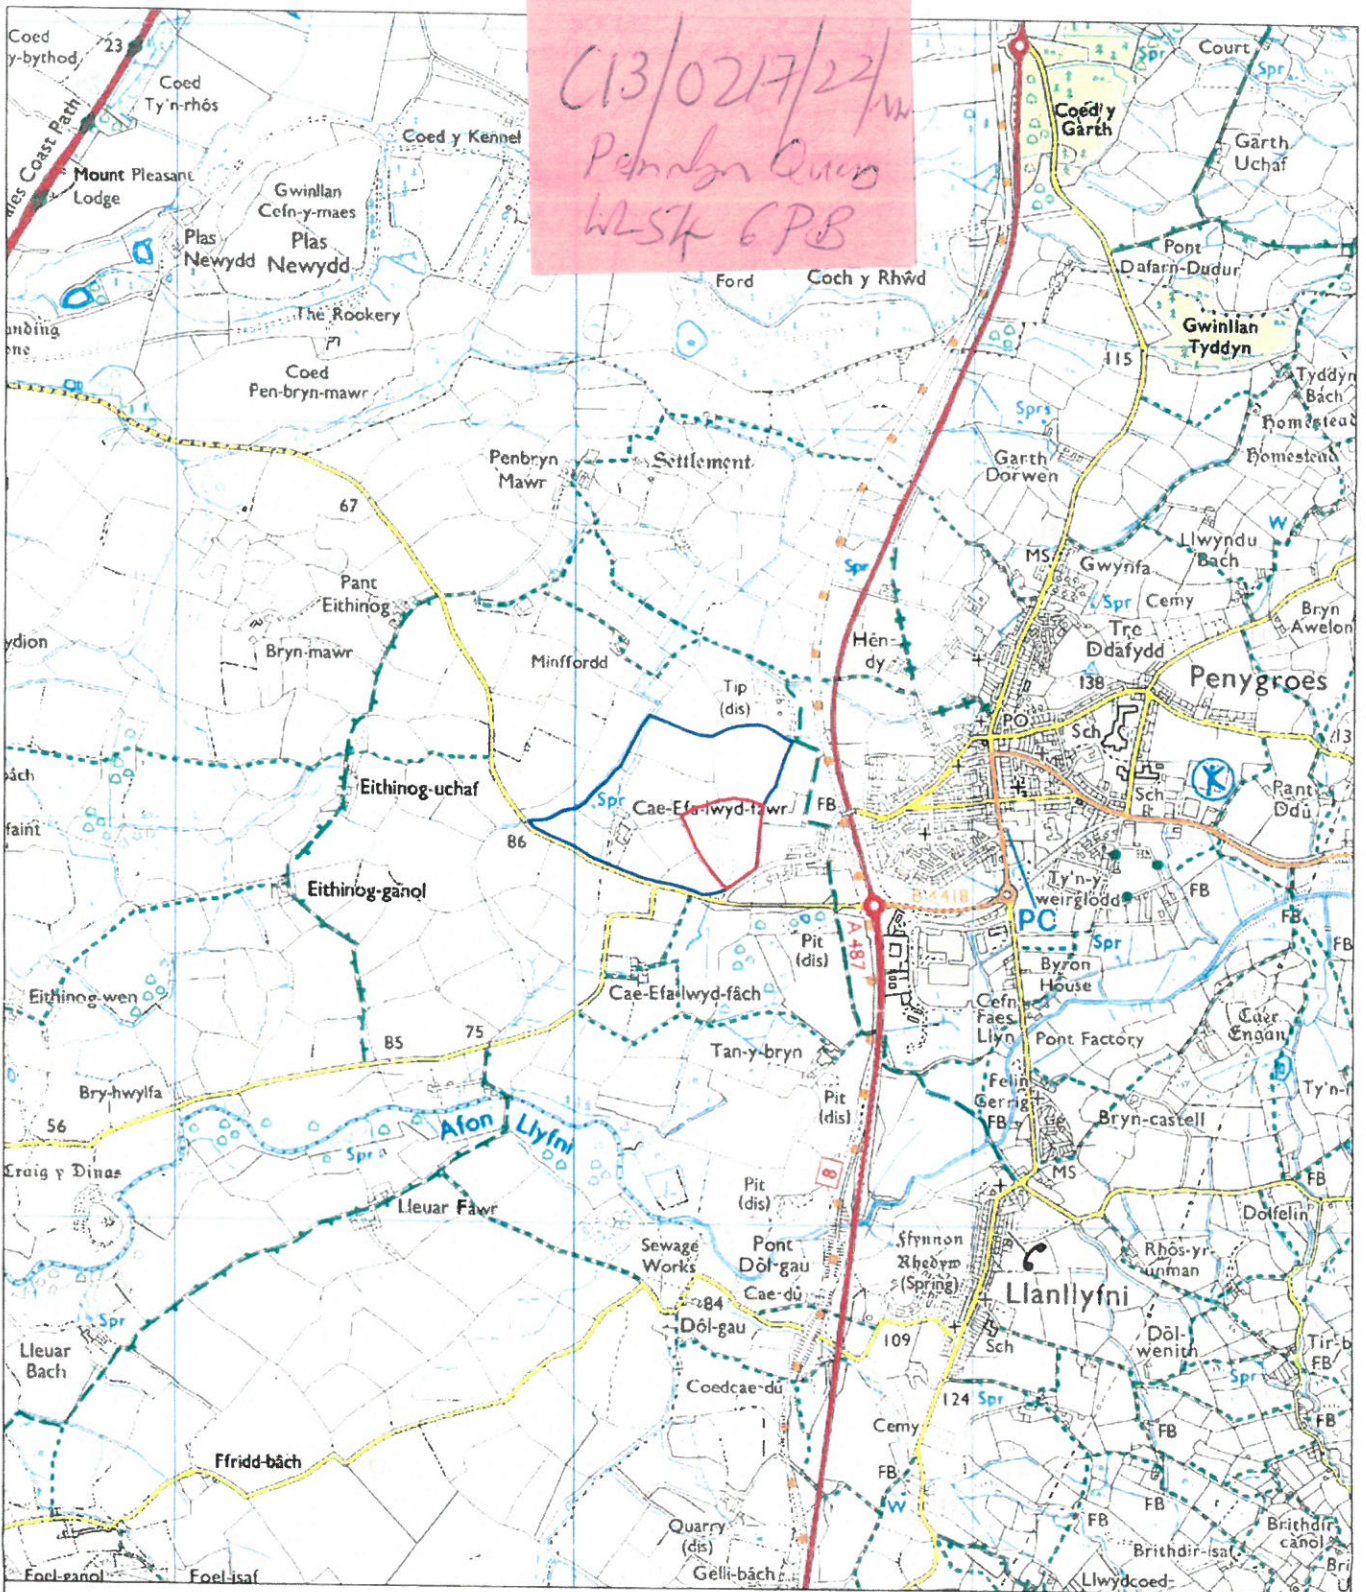

Legend

- Application Boundary
- Land under the Control of the Applicant

REV	AMD	NOTES	DATE



THIS DRAWING MAY NOT BE USED WITHOUT CONSENT OF:
 PLEYDELL SMITHYMAN LIMITED
 20A THE WHARFAGE, IRONBRIDGE
 SHROPSHIRE TF8 7NH
 T. 01952 433211 F. 01952 433323
 E. psl@pleydellsmithyman.co.uk
 www.pleydellsmithyman.co.uk



Reproduced from Ordnance Survey digital map data © Crown Copyright, All rights reserved.
 Licence number 0100031673

DRAWING STATUS


FINAL

PROJECT
 Pen-y-bryn Quarry

CLIENT
 Ellesmere Sand & Gravel


TITLE
 Location Plan

DATE April 2017	SCALE 1:12,500 @A3
DRAWN RGD	CHECKED RJS
DRAW NO. M09.162(a)_30	REVISION

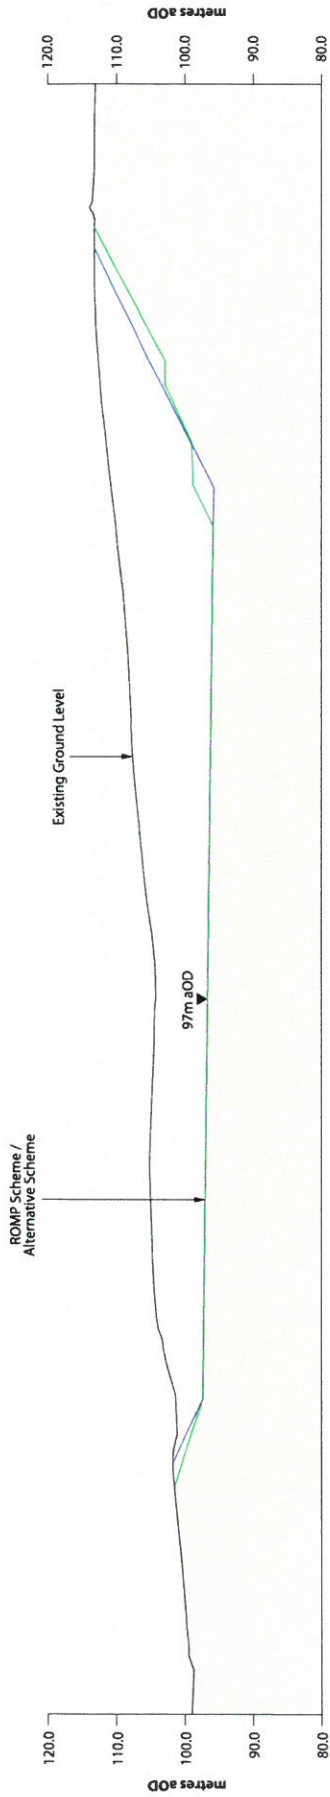

Section A-A'

Scale 1:750

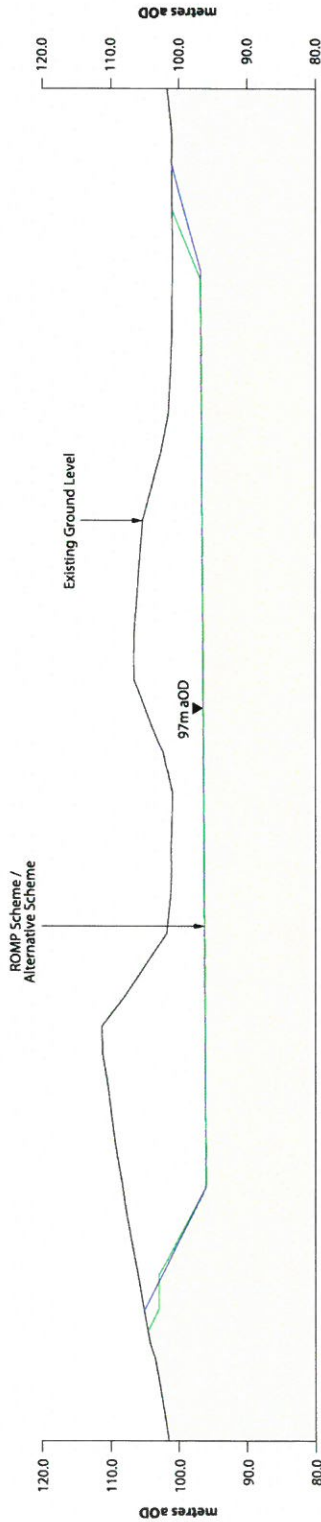

Section B-B'

Scale 1:750

Legend

- Existing Ground Level
- Alternative Scheme
- ROMP Scheme
- Undisturbed Ground

REV	AMD	NOTES	DATE

THIS DRAWING MAY NOT BE USED WITHOUT CONSENT OF:
 PLEYDELL SMITHYMAN LIMITED
 20A THE WHARFAGE, IRONBRIDGE
 SHROPSHIRE TF8 7NH
 T. 01952 433211 F. 01952 433323
 E. ps@pleydellsmithyman.co.uk
 www.pleydellsmithyman.co.uk




Reproduced from Ordnance Survey (OS) data
 All rights reserved.
 Licence number 010001673

DRAWING STATUS	FINAL
PROJECT	Penygroes Quarry
CLIENT	Tudor Griffiths Group
TITLE	Cross Sections
DATE	July 2017
SCALE	1:750 @A3
DRAWN	LMB
CHECKED	RP
DRAW NO.	M09162A.037

CONCEPT RESTORATION

Penygroes Quarry - Alternative Scheme

- KEY**
- Planning Application Boundary
 - Woodland Thinning
 - Slopes of Species Rich Grassland
 - Grassland Suitable for Grazing
 - Slopes of Natural Regeneration
 - Ephemeral Water Body

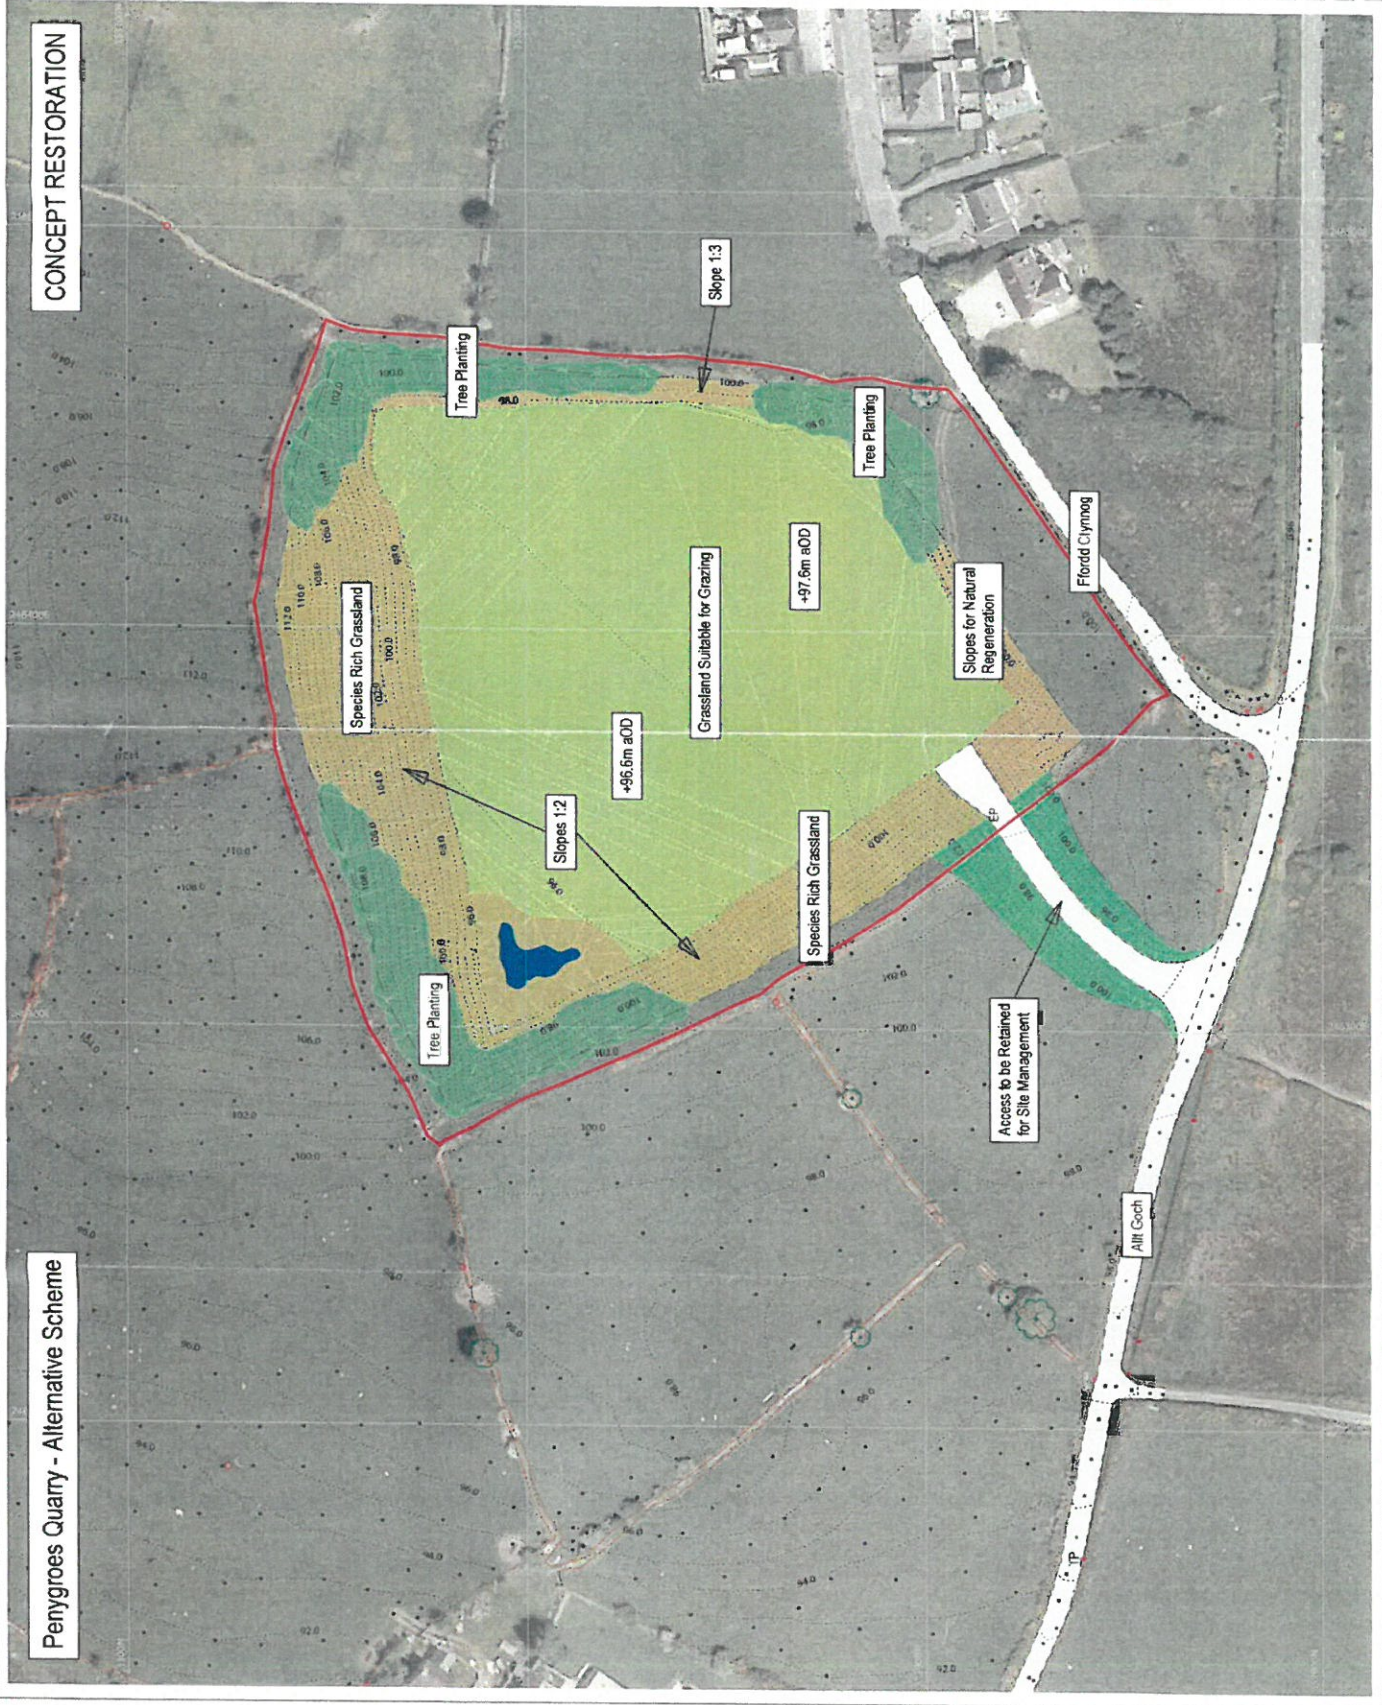


Playdell Smithyman
 Playdell Smithyman Limited

PENYGROES QUARRY	
ALTERNATIVE SCHEME	
CONCEPT RESTORATION	

Penygroes Quarry - Alternative Scheme

Phase 1

- KEY**
- Planning Application Boundary
 - Soil Stripping Area
 - Base Of Extraction
 - Batter Slope (1:2 Slope)
 - Access Road
 - Soil Storage and Screening Burah

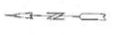


Penygroes Quarry





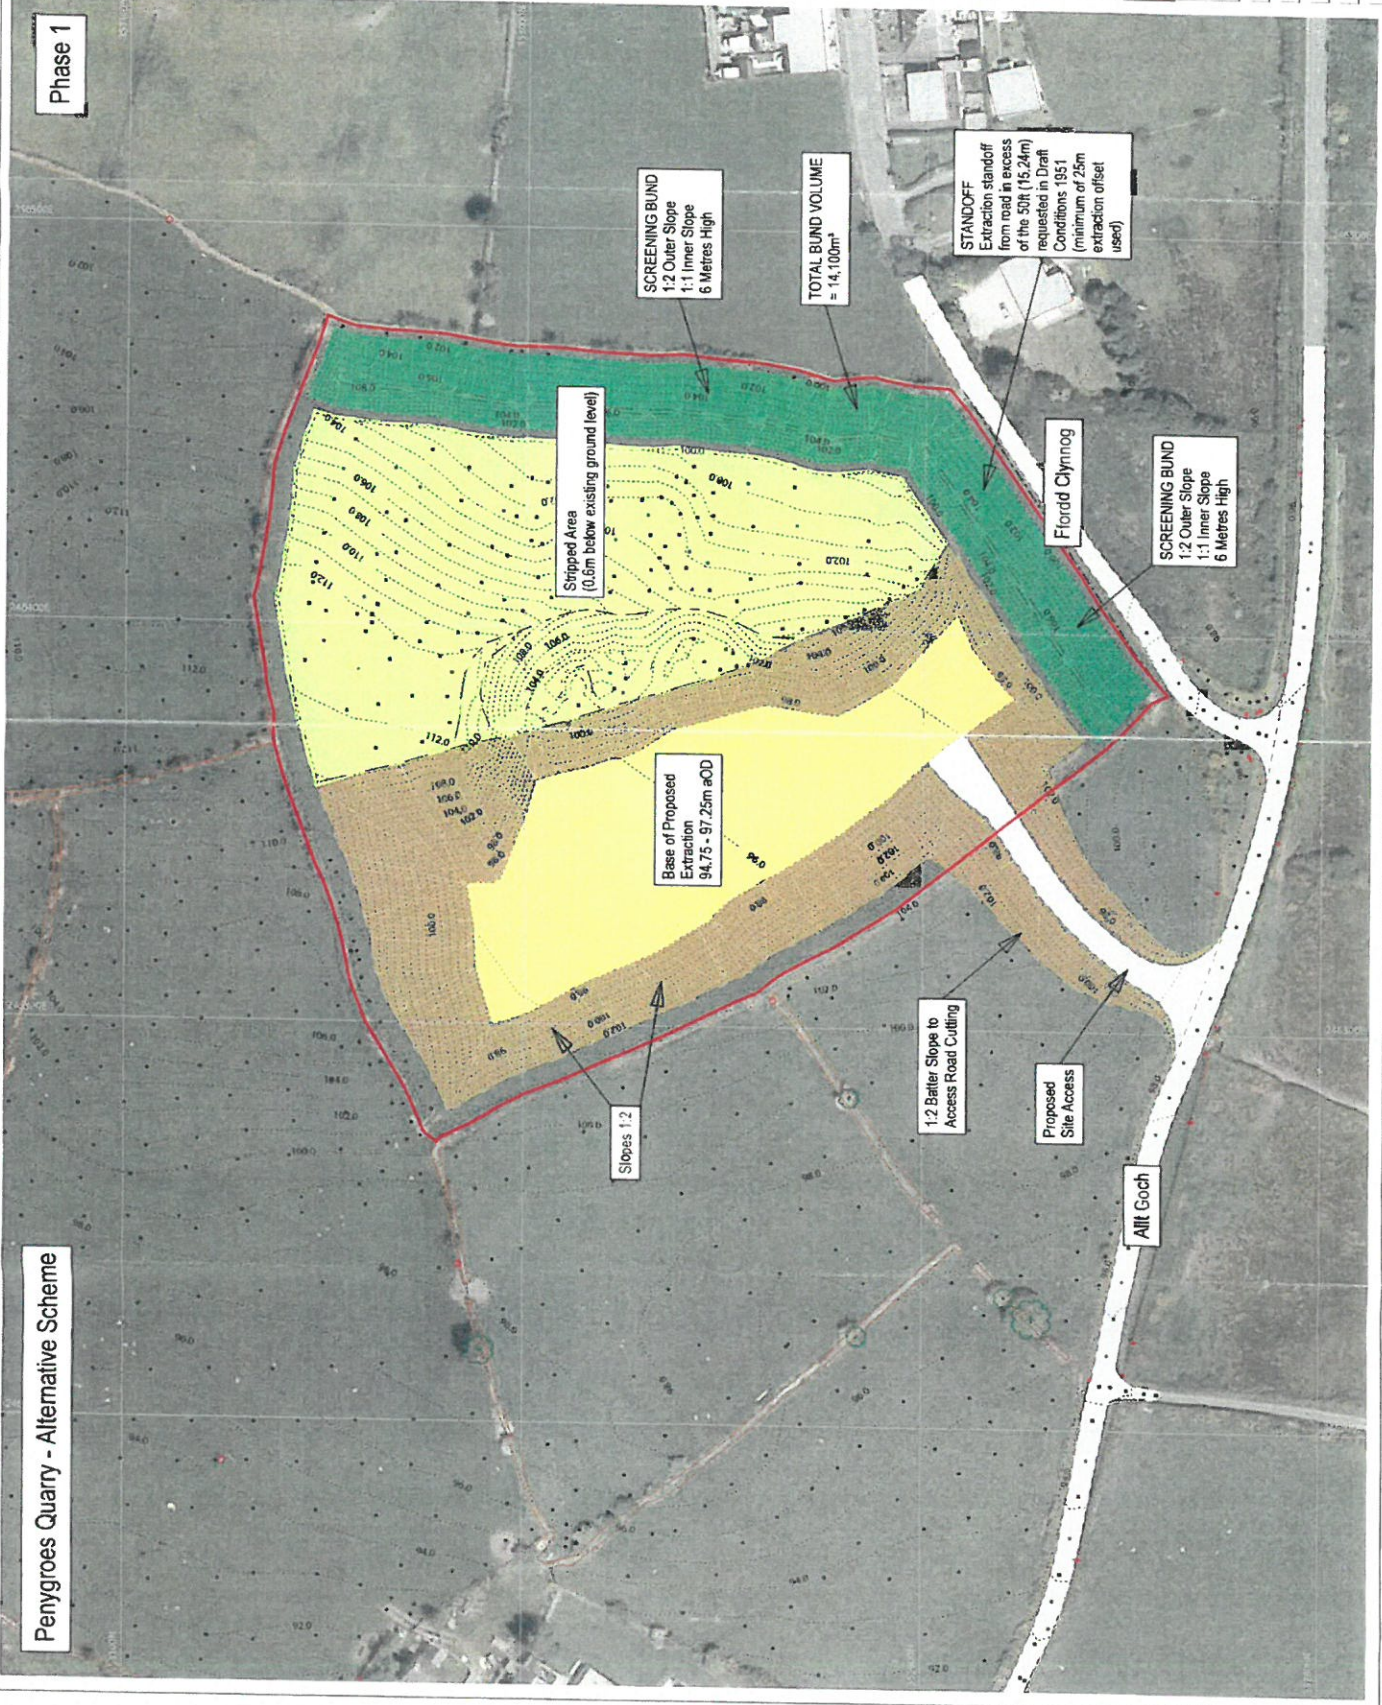

Stripped Area
(0.6m below existing ground level)

Base of Proposed
Extraction
94.75 - 97.25m aOD

Slopes 1:2

1:2 Batter Slope to
Access Road Cutting

Proposed
Site Access

Allt Goch

Flordd Clynog

SCREENING BUND
1:2 Outer Slope
1:1 Inner Slope
6 Metres High

TOTAL BUND VOLUME
= 14,100m³



STANDOFF
Extraction standoff
from road in excess
requested in Draft
Conditions 1951
(minimum of 25m
extraction offset
used)

SCREENING BUND
1:2 Outer Slope
1:1 Inner Slope
6 Metres High

Penygroes Quarry - Alternative Scheme

Phase 2

- KEY**
- Planning Application Boundary
 - Base of Extraction
 - Batter Slope (1:2 Slope)
 - Access Road
 - Soil Storage and Screening Bunds

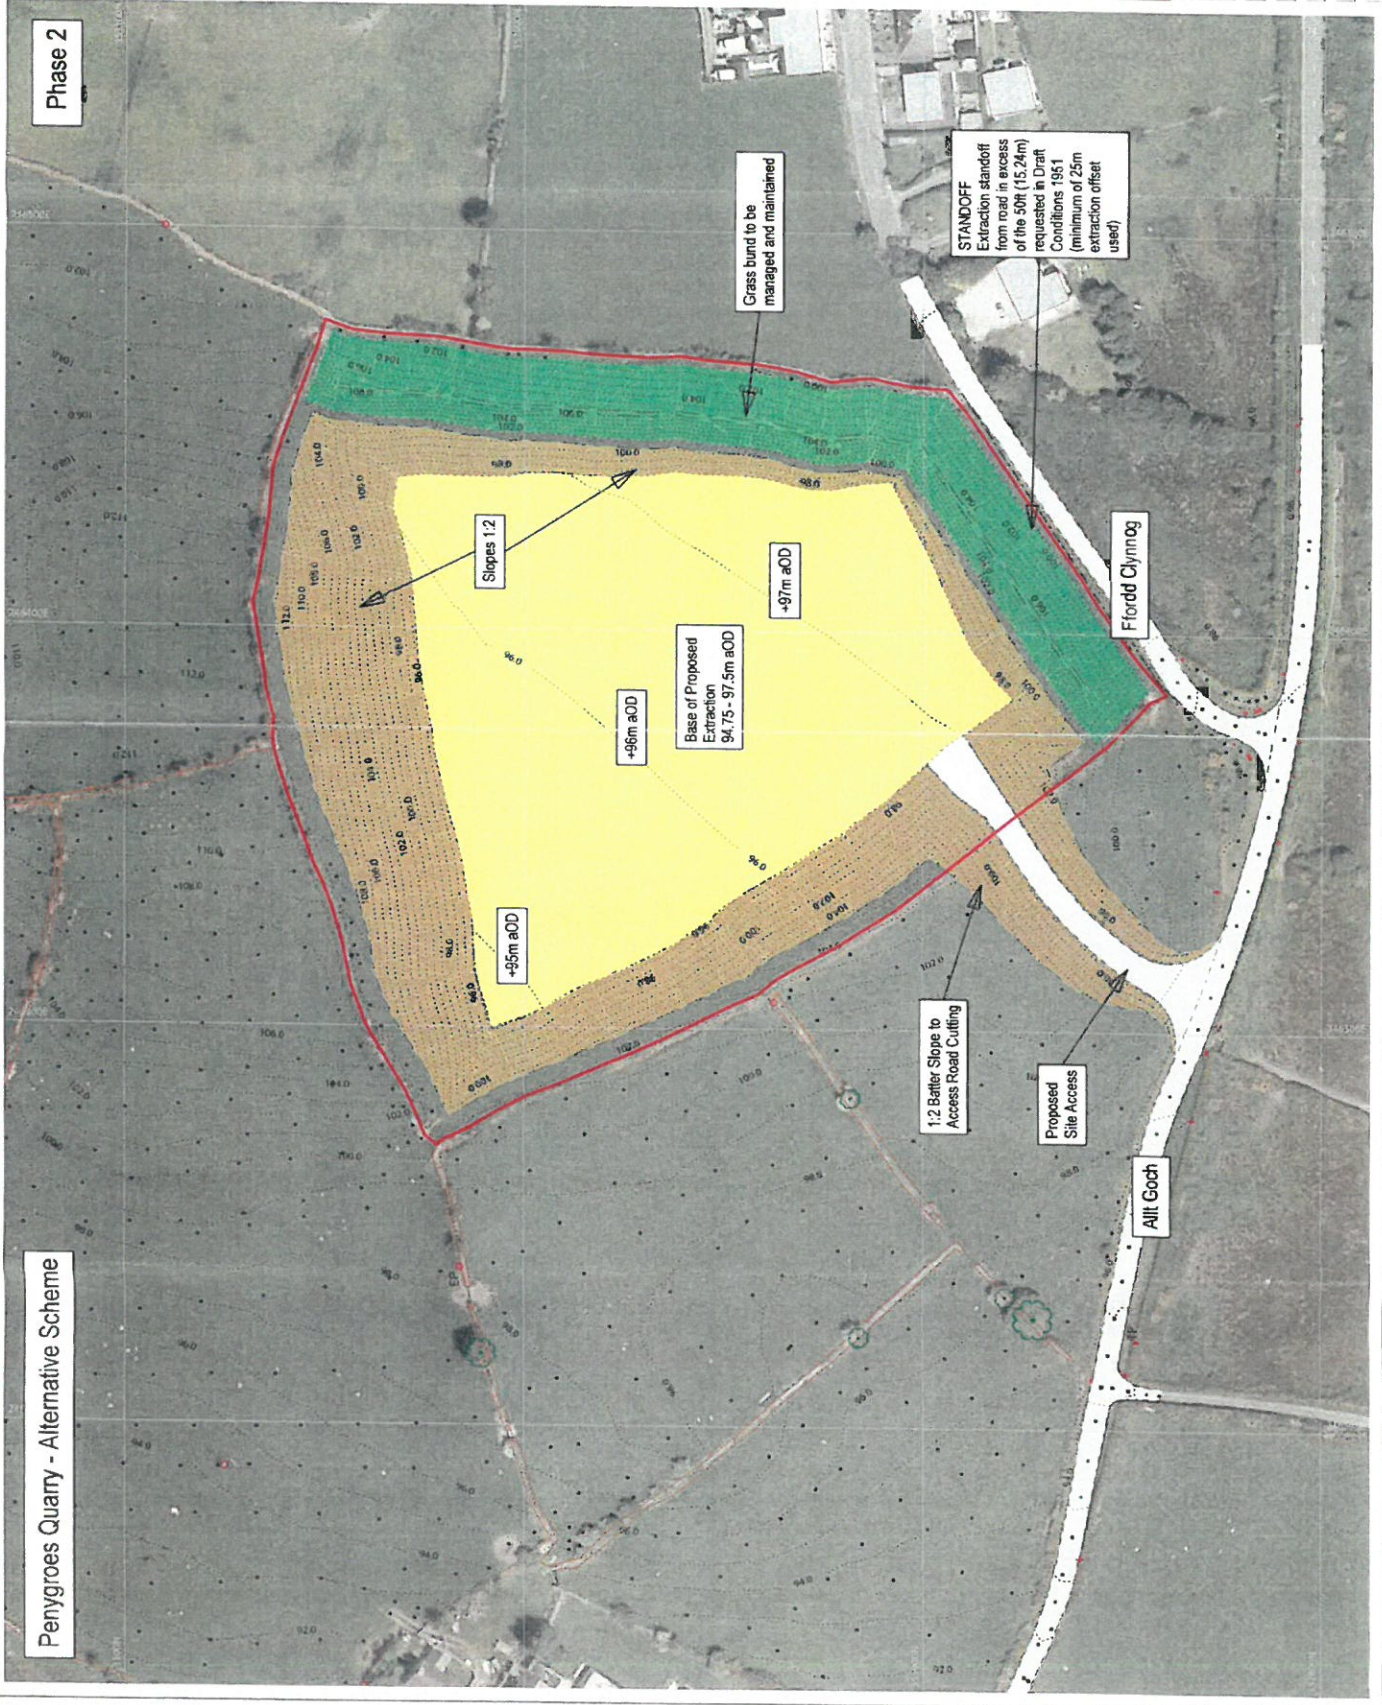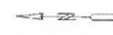




Penygroes Quarry - ROMP Scheme

Phase 1

- KEY**
- Planning Application Boundary
 - Base of Contaction
 - Batter Slope (1:2 slope)
 - Access road
 - Soil Storage and Screening Bunds

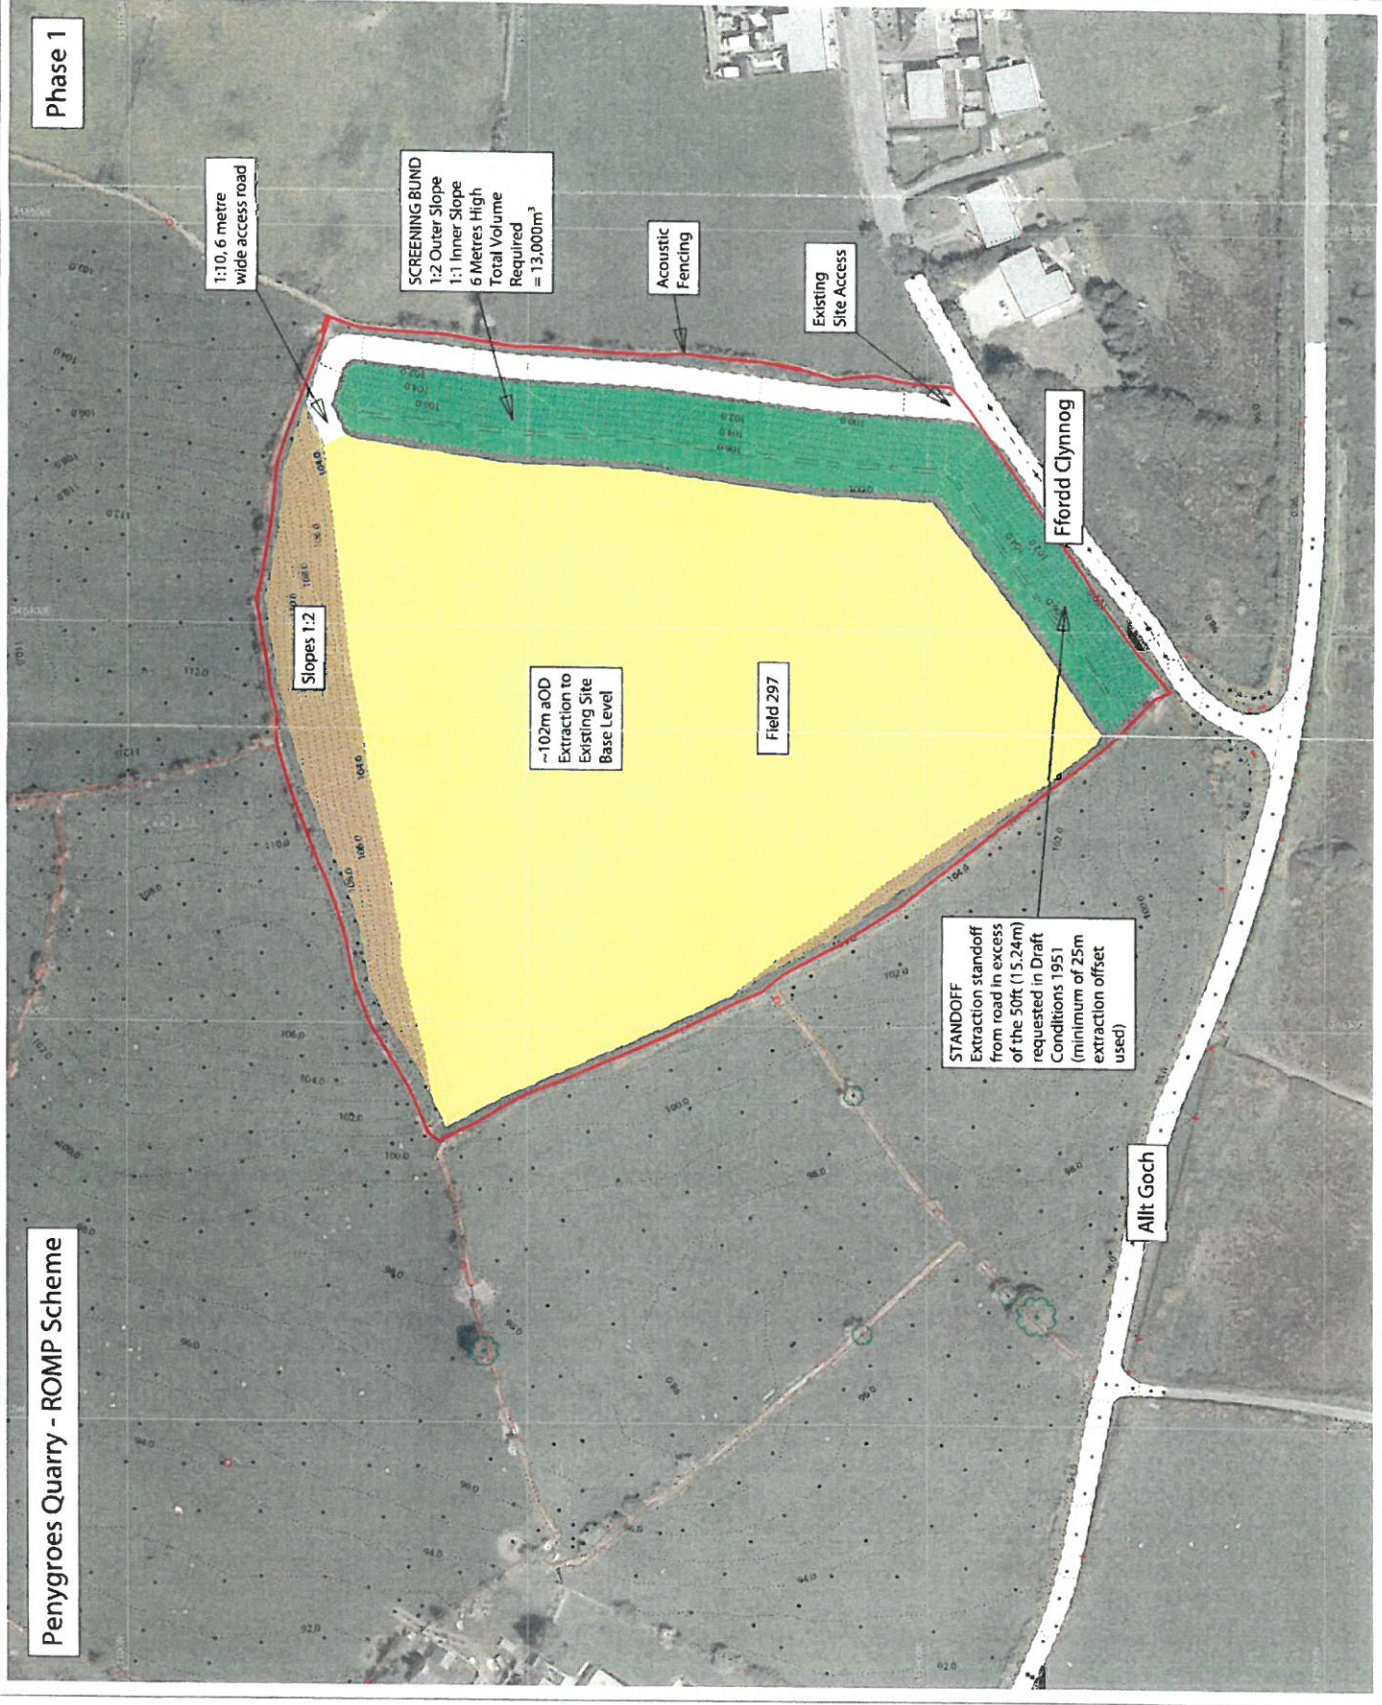








Penygroes Quarry - ROMP Scheme

Phase 3

KEY

- Planning Application Boundary
- Base of Extraction
- Base Slope (1:2 Slope)
- Access road
- Soil Storage and Screening Bunds
- Progressive Remediation












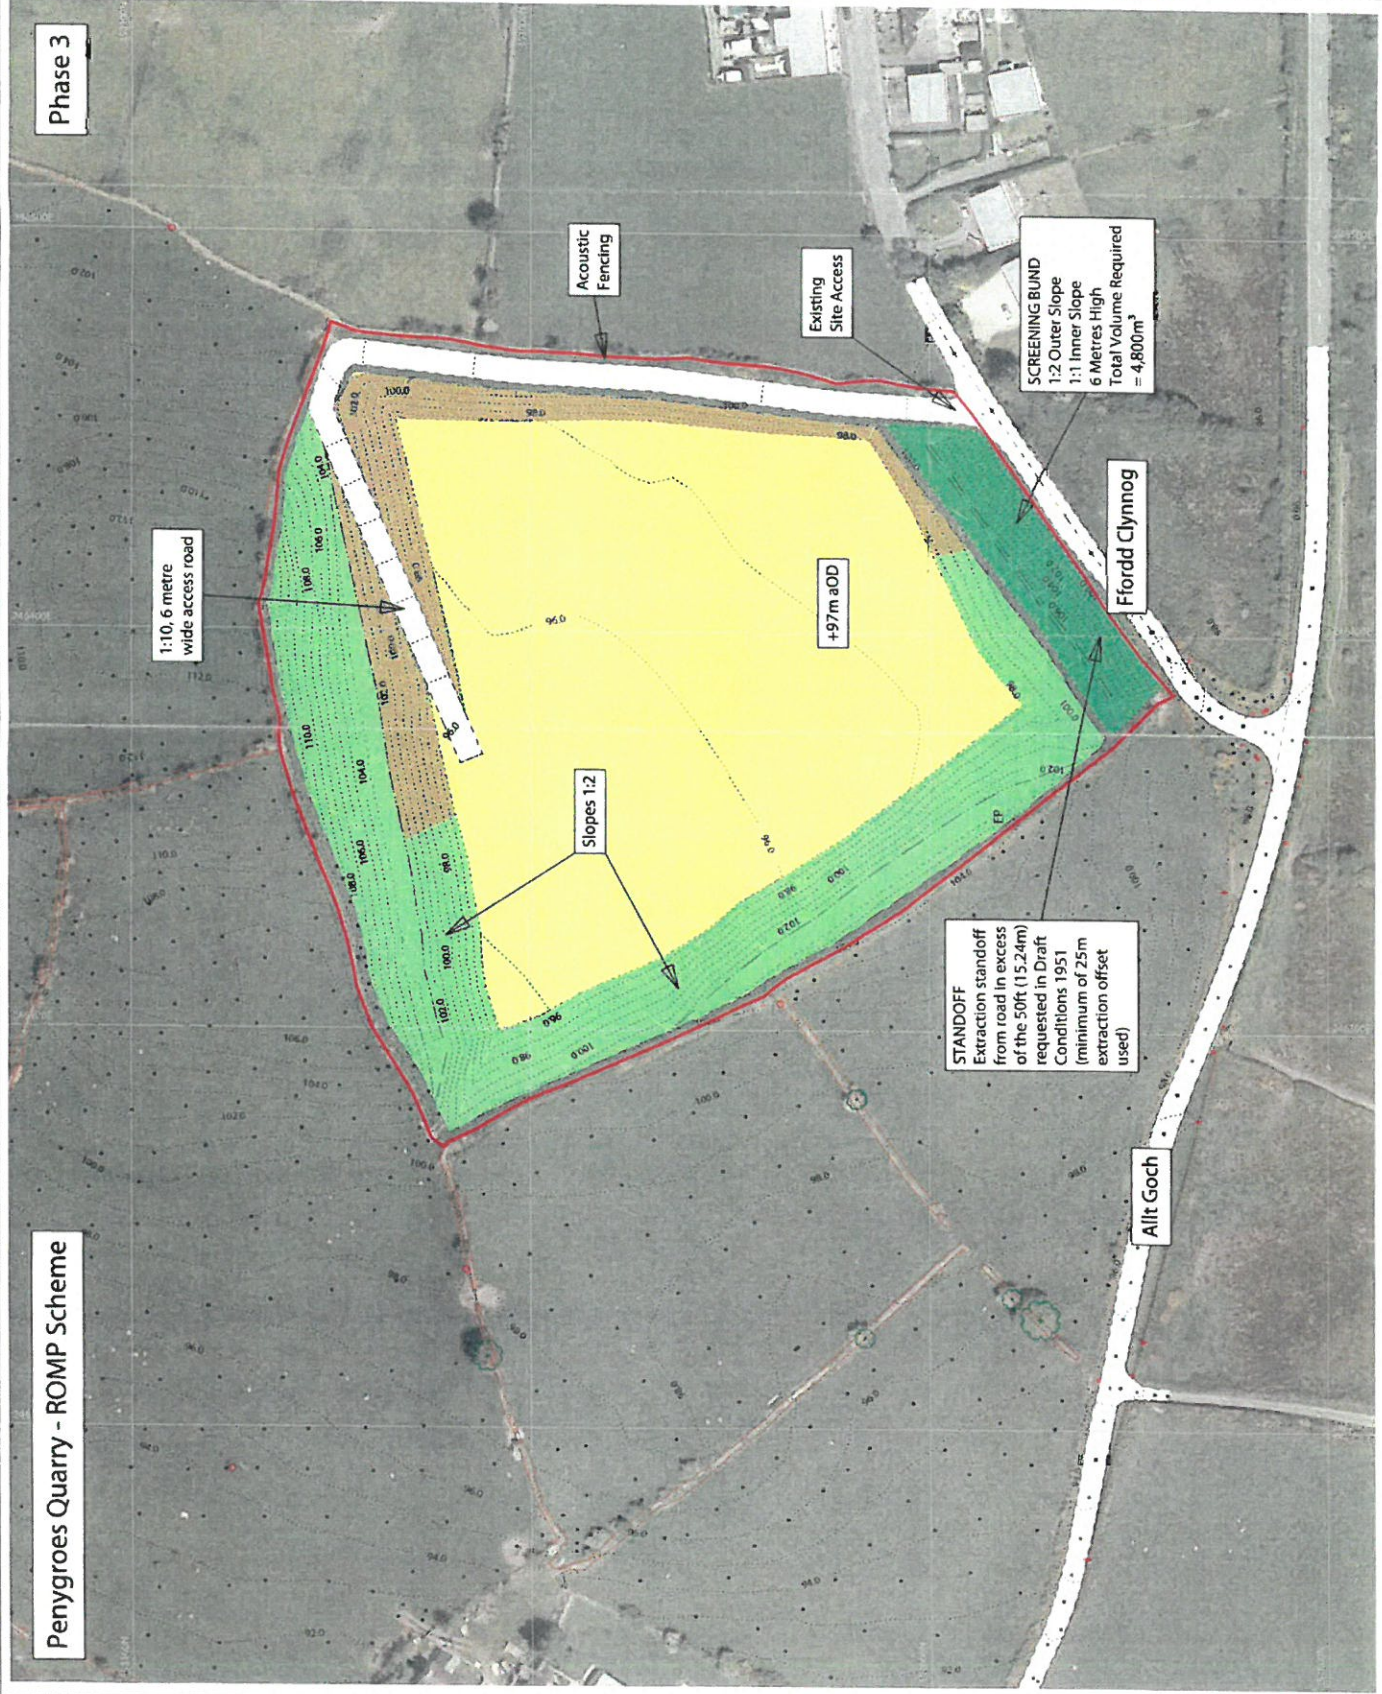

1:10, 6 metre wide access road

Slopes 1:2

+97m aOD

Acoustic Fencing

Existing Site Access



SCREENING BUND
 1:2 Outer Slope
 1:1 Inner Slope
 6 Metres High
 Total Volume Required = 4,800m³

Ffordd Clynnog

STANDOFF
 Extraction standoff from road in excess of the 50ft (15.24m) requested in Draft Conditions 1951 (minimum of 25m extraction offset used)

Allt Goch

Legend

-  Planning Application Boundary
-  Proposed Acoustic Fencing



Reproduced from Ordnance Survey digital map data © Crown Copyright. All Rights Reserved. Licence number: 0100031623


REV	AMD	NOTES	DATE

DRAWING STATUS	FINAL
PROJECT	PENYNGROES QUARRY
CLIENT	Tudor Griffiths Group
TITLE	Proposed Acoustic Fencing (Alternative Scheme)
DATE	Oct 2017
SCALE	1:1000 @A3
DRAWN	LMB
CHECKED	RP
DRAW NO.	M09.162(a).D.041

PleydellSmithyman

THIS DRAWING MAY NOT BE USED WITHOUT CONSENT OF:
PLEYDELL SMITHYMAN LIMITED
 20A THE WHARF AGE, IRONBRIDGE
 SHROPSHIRE TF8 7NH
 T. 01952 433211 F. 01952 433323
 E. ps@pleydellsmithyman.co.uk
 www.pleydellsmithyman.co.uk

Proposed Acoustic Fencing (Alternative Scheme)

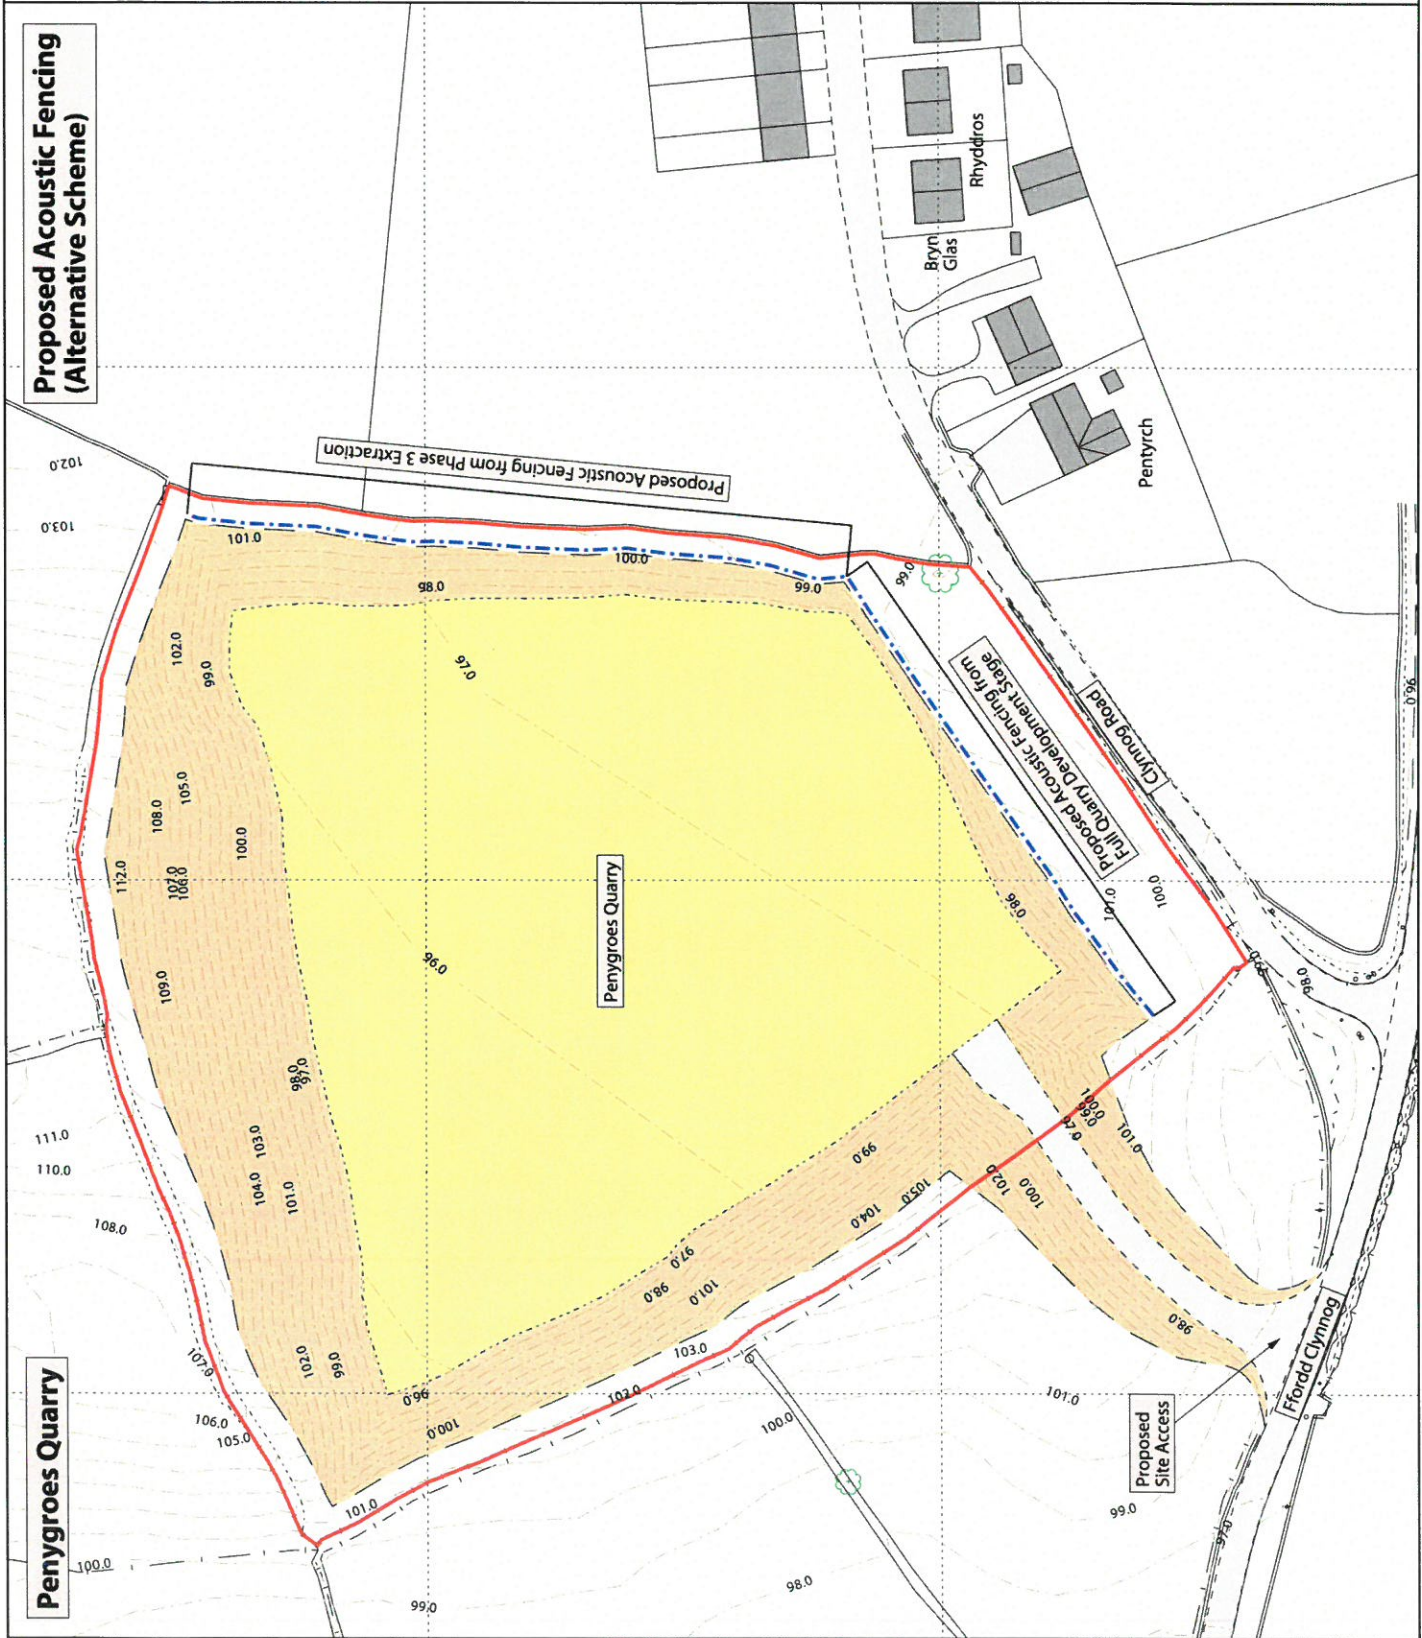

Penygroes Quarry

Penygroes Quarry


Proposed Site Access

Ffordd Clynnog

Proposed Acoustic Fencing from Full Quarry Development Stage

Proposed Acoustic Fencing from Phase 3 Extraction

Proposed Acoustic Fencing (ROMP Scheme)

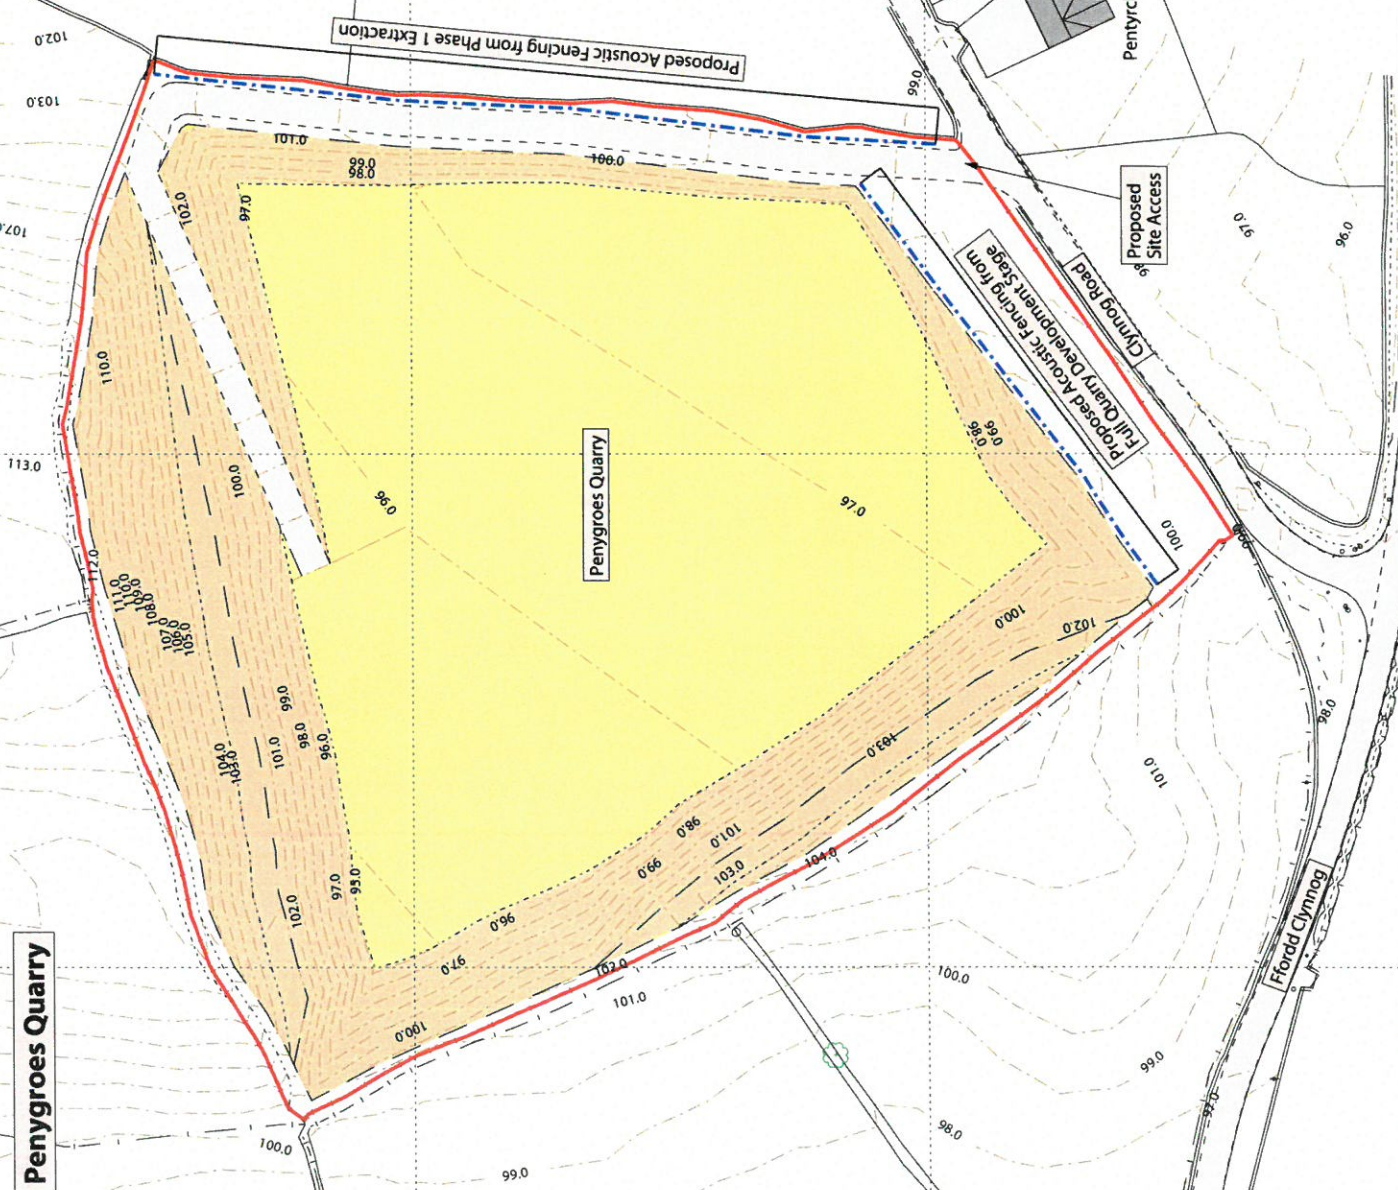

- Legend**
- Planning Application Boundary
 - Proposed Acoustic Fencing



Reproduced from Ordnance Survey digital map data © Crown Copyright. All Rights Reserved. Licence number: 0100014673

REV	AMD	NOTES	DATE

DRAWING STATUS	FINAL
PROJECT	PENYGROES QUARRY
CLIENT	Tudor Griffiths Group
TITLE	Proposed Acoustic Fencing (ROMP Scheme)
DATE	Oct 2017
SCALE	1:1000 @A3
DRAWN	LMB
CHECKED	RP
DRAW NO.	M09.162(a).D.042

PleydellSmithyman

THIS DRAWING MAY NOT BE USED WITHOUT CONSENT OF:

PLEYDELL SMITHYMAN LIMITED
 20A THE WHARFAGE, IRONBRIDGE
 SHROPSHIRE TF8 7NH
 T. 01952 433211 F. 01952 433223
 E. ps@pleydellsmithyman.co.uk
 www.pleydellsmithyman.co.uk

Cross Section Locations

Penygroes Quarry

- Legend**
- Site Boundary
 - Cross Section Locations
 - Existing Spot Heights / Contours (maOD)



AMENDED PLANS



Reproduced from Ordnance Survey Digital map data © Crown Copyright. All Rights Reserved. Licence number 01000118773

REV	AMWD	NOTES	DATE

DRAWING STATUS	FINAL
PROJECT	PENYGROES QUARRY
CLIENT	Tudor Griffiths Group
TITLE	Cross Section Locations
DATE	July 2017
SCALE	1:1250 @A3
DRAWN	LMB
CHECKED	RP
DRAW NO.	M09.162(a).D.038

PleydellSmithyman

THIS DRAWING MAY NOT BE USED WITHOUT CONSENT OF:

PLEYDELL SMITHYMAN LIMITED
 20A THE WHARFAGE, IRONBRIDGE
 SHROPSHIRE TF8 7NH
 T. 01952 433211 F. 01952 433223
 E. psl@pleydellsmithyman.co.uk
 www.pleydellsmithyman.co.uk

AMENDED PLANS

