




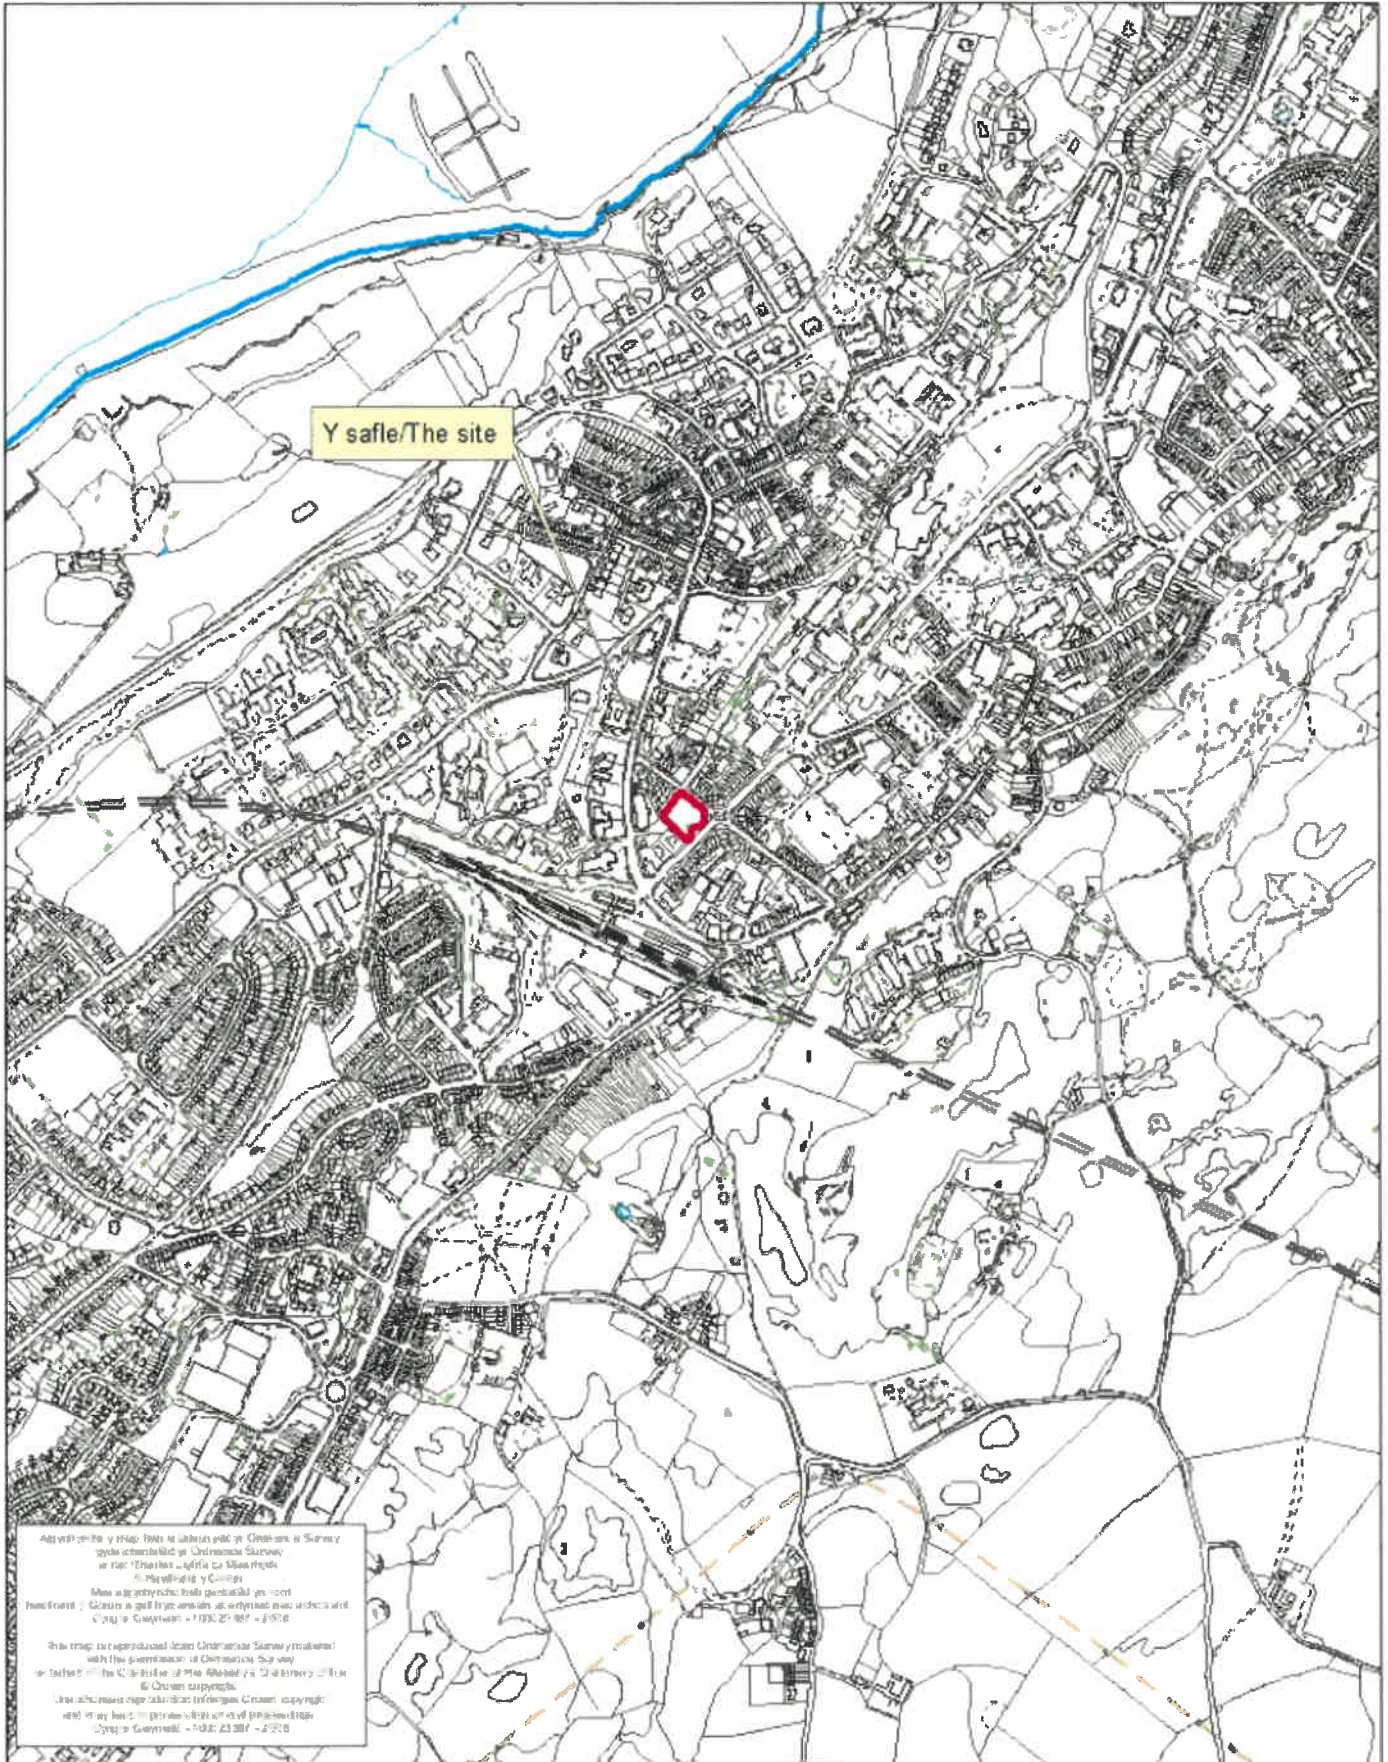

Rhif y Cais / Application Number : C19/0078/11/LL

Cynllun lleoliad ar gyfer adnabod y safle yn unig. Dim i raddfa.
Location Plan for identification purposes only. Not to scale.

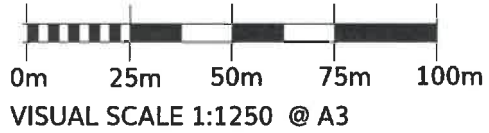

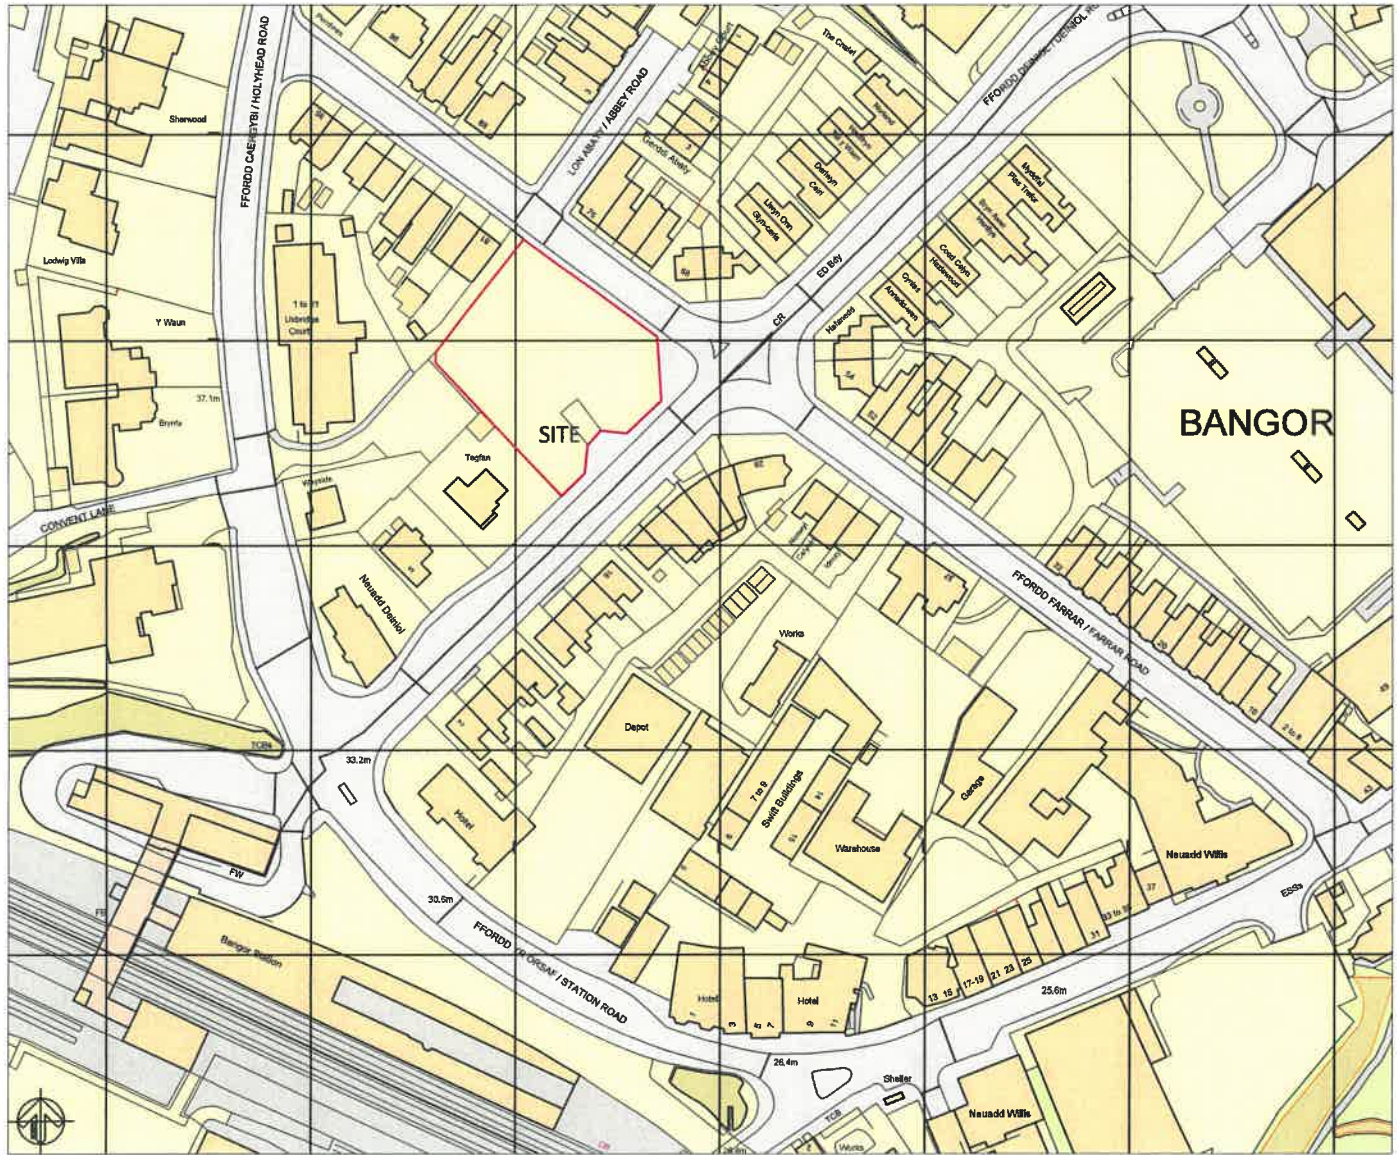

A	More Context added to plan	19/11/18	JM
REV	DESCRIPTION	DATE	BY

THIS DRAWING IS THE COPYRIGHT OF AINSLEY GOMMON ARCHITECTS
 NO PARTS OF THIS DRAWING ARE TO BE REPRODUCED OR TRANSMITTED IN ANY FORM OR BY ANY MEANS, ELECTRONIC OR MECHANICAL, INCLUDING PHOTOCOPYING, RECORDING, OR BY ANY INFORMATION STORAGE AND RETRIEVAL SYSTEM, WITHOUT THE WRITTEN PERMISSION OF AINSLEY GOMMON ARCHITECTS. ELEMENTS OF STRUCTURE SHOWN ARE INDICATIVE AND FOR GUIDANCE. FINAL DESIGN TO BE AS STRUCTURAL ENGINEER'S DETAILS AND SPECIFICATION.

PROJECT
**REDEVELOPMENT OF FORMER
 BANGOR CITY FC SOCIAL CLUB
 for CCG**

DRAWING TITLE
LOCATION PLAN

SCALE 1:1250@A3	DATE 19/11/18	DRAWN JM	CHECKED SV
DRAWING STATUS PLANNING			
JOB No C945	DRAWING No 001	REVISION A	



THE OLD POLICE STATION, 15 GLYTHRE WAY, HAWARDEN, CH5 3HS

DYNLLUN WYCYDIDIG
 30.03.19



1 | SITE PLAN - LANDSCAPE AND AMENITY STRATEGY
 SCALE: 1: 200

NO.	REVISION	DATE

THIS DRAWING IS THE PROPERTY OF AINSLEY GOMMON ARCHITECTS. UNLESS STATED OTHERWISE, NO PART OF THIS DRAWING IS TO BE REPRODUCED OR TRANSMITTED IN ANY FORM OR BY ANY MEANS, ELECTRONIC OR MECHANICAL, INCLUDING PHOTOCOPYING, RECORDING, OR BY ANY INFORMATION STORAGE AND RETRIEVAL SYSTEM, WITHOUT THE WRITTEN PERMISSION OF AINSLEY GOMMON ARCHITECTS.

PROJECT
REDEVELOPMENT OF FORMER BANGOR CITY FC SOCIAL CLUB for CCG

DRAWING TITLE
SITE PLAN - LANDSCAPE AND AMENITY STRATEGY


SCALE	DATE	DRAWN	CHECKED
1: 200 @ A1	16/06/19	AM	SV
DRAWING STATUS	PRELIMINARY		
DATE	CHANGED BY	REASON	
C945	061		

AG AINSLEY GOMMON ARCHITECTS




1 | NORTH-EAST ELEVATION - FACING FORDD FARRAR
 SCALE: 1:200

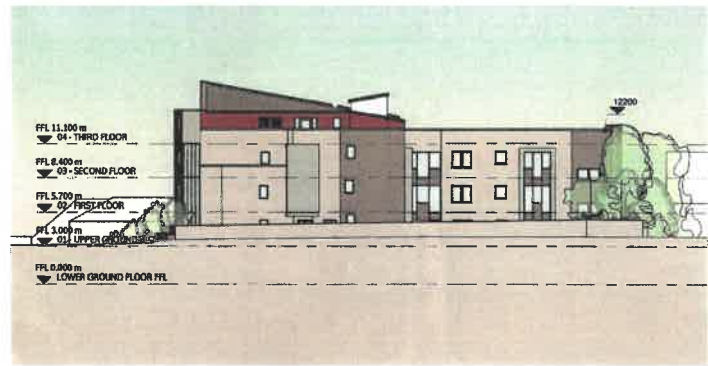

2 | NORTH-WEST ELEVATION
 SCALE: 1:200



3 | SOUTH-WEST ELEVATION
 SCALE: 1:200



4 | SOUTH-EAST ELEVATION - FACING FORDD DEINIOL
 SCALE: 1:200



5 | NORTH-EAST COURTYARD ELEVATION
 SCALE: 1:200



6 | SOUTH-EAST COURTYARD ELEVATION
 SCALE: 1:200

REDEVELOPMENT OF FORMER BANGOR CITY FC SOCIAL CLUB FOR CCG

PROPOSED ELEVATIONS

SCALE	DATE	DESIGNER	CHECKER
FOR INFORMATION			
JOB No	CREATED BY	REVISION	
C945	020	G	

AG AINSLEY GOMMON ARCHITECTS


GWYBODAETH YCH
ADDITIONAL INFORMATION

08.08.19

Derbyniwyd/Received

Llofnod/signature

1 | SPRING/AUTUMN EQUINOX 09-00
SCALE: 1:500

2 | SPRING/AUTUMN EQUINOX 12-00
SCALE: 1:500

3 | SPRING/AUTUMN EQUINOX 15-00
SCALE: 1:500

4 | WINTER SOLSTICE 09-00
SCALE: 1:500

5 | WINTER SOLSTICE 12-00
SCALE: 1:500

6 | WINTER SOLSTICE 15-00
SCALE: 1:500

7 | SUMMER SOLSTICE 09-00
SCALE: 1:500

8 | SUMMER SOLSTICE 12-00
SCALE: 1:500

9 | SUMMER SOLSTICE 15-00
SCALE: 1:500



NO.	DATE	BY	REV.
1	07/08/19	AL	SV

PROJECT
REDEVELOPMENT OF FORMER
BANGOR CITY FC SOCIAL CLUB
for CC5

ISSUED FOR
SUN PATH & SHADOW
STUDY

SCALE	DATE	DRAWN	CHECKED
1:500@A1	07/08/19	AL	SV

DRAWN	DATE	BY	REV.
PLANNING			

C945 062

AG AINSLEY GOMMON ARCHITECTS



CYNLLUN DIWYGIEDIG
REVISED PLAN

Deddf Derbyn/Received 30.07.19
 Llofnod Signature

1 | 3D VIEW - AERIAL VIEW 4

SCALE:

B	MOVE TERRACE IN COURTYARD, MORE AMENITY SPACE & MATERIAL CHANGE FOLLOWING DCW COMMENTS	04.07.19	M
		9	R
A	VEHICULAR SITE ACCESS AMENDED	15.11.18	SD

REV	DESCRIPTION	DATE	BY

THIS DRAWING IS THE COPYRIGHT OF AINSLEY GOMMON ARCHITECTS. DO NOT SCALE FROM THIS DRAWING. WORK TO DIMENSIONS SHOWN ONLY. CHECK ALL DIMENSIONS ON SITE. ANY DISCREPANCIES TO BE NOTIFIED TO THE ARCHITECT. ELEMENTS OF STRUCTURE SHOWN ARE INDICATIVE AND FOR GUIDANCE. FINAL DESIGN TO BE AS STRUCTURAL ENGINEERS DETAILS AND SPECIFICATION.

PROJECT
REDEVELOPMENT OF FORMER BANGOR CITY FC SOCIAL CLUB
 for CCG

DRAWING TITLE
3D VIEW - AERIAL VIEW 4

SCALE	DATE	DRAWN	CHECKED
@A3	08/08/18	MR	SV

DRAWING STATUS
PLANNING

JOB No	DRAWING No	REVISION
C945	096	B





CYNLLUN DIWYGIEDIG
REVISED PLAN

This drawing received 30.07.19

Local authority signature JW



D	MOVE TERRACE IN COURTYARD, MORE AMENITY SPACE & MATERIAL CHANGE FOLLOWING DCRW COMMENTS	04.07.1	M
		9	R
C	AMENDMENTS TO GROUND FLOOR REFUSE & PARKING FOLLOWING CCG COMMENTS, STAIRCASE 3 & CORRIDOR REVISED LAYOUT.	11.01.1	AL
		9	
B	AMMENDMENTS TO ELEVATION OF FARRAR RD FOLLOWING PAC	17.12.1	M
		8	R
A	VEHICULAR SITE ACCESS AMENDED	15.11.1	SD
		8	

REV	DESCRIPTION	DATE	BY
-----	-------------	------	----

THIS DRAWING IS THE COPYRIGHT OF AINSLEY GOMMON ARCHITECTS. DO NOT SCALE FROM THIS DRAWING. WORK TO INDICATED DIMENSIONS ONLY. CHECK ALL DIMENSIONS ON SITE. ANY DISCREPANCIES TO BE NOTIFIED TO THE ARCHITECT. ELEMENTS OF STRUCTURE SHOWN ARE INDICATIVE AND FOR GUIDANCE. FINAL DESIGN TO BE AS STRUCTURAL ENGINEERS DETAILS AND SPECIFICATION.

PROJECT
REDEVELOPMENT OF
FORMER BANGOR CITY FC
SOCIAL CLUB
for CCG

DRAWING TITLE
3D VIEW - AERIAL VIEW 1

SCALE	DATE	DRAWN	CHECKED
@A3	08/03/18	MR	SV

DRAWING STATUS
PLANNING

JOB No	DRAWING No	REVISION
C945	093	D




PRINTED: 17/07/2019 11:05:12

1 | 3D VIEW - AERIAL VIEW 1

SCALE:

A3



Aerial View of South-East Elevation along Deiniol Road






CYNLLUN DIWYGIEDIG
REVISED PLAN
Dercyniwyd/Received 30.09.19
Llofnod/signature JW

View Along Terrace with Communal and Private Access





View of North-East Elevation along Farrar Road

CYNLLUN DIWYBODAETHIG
REVISED PLAN

Derbynwyd/Received 30.07.19

Llofnod/signature JW





CYNLLUN DIWYGIEDIG
REVISED PLAN

Datymysyd/Received: 30 07 19
Llofnod/signature: *Fw*

View off Farrar Road of Shared Amenity Space for Residents

AG | A



CYNLLUN DIWYB'IEDIG
REVISED PLAN

Derbynwyd/Received 30-07-19
Llofnod/signature JW

View of Main Entrance off Farrar Road





View of South-East Elevation along Deiniol Road

CYNLLUN DIWYB'EDIG

Llofnod/signature *[Signature]*





View of South-East Elevation along Deiniol Road

30:07.19
to






1 | SECTION A-A
SCALE: 1:100



2 | SECTION B-B
SCALE: 1:100

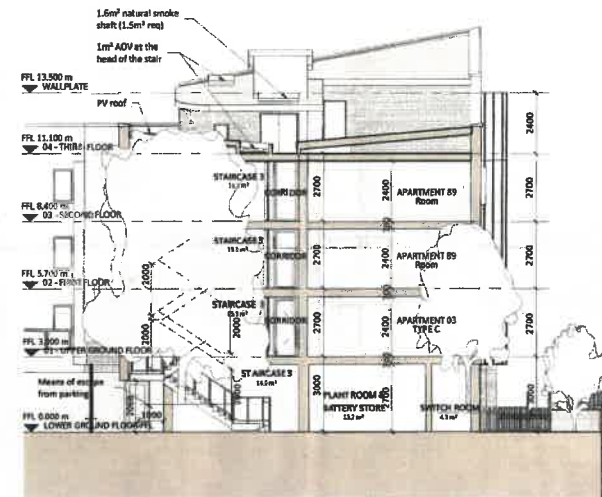

3 | SECTION C-C
SCALE: 1:100

REV	DESCRIPTION	DATE	BY

REDEVELOPMENT OF FORMER BANGOR CITY FC SOCIAL CLUB for CCG

SECTIONS

SCALE	DRAWN	CHECKED
1:100 (A1)	MR	SV
DATE	09/12/18	
STATUS	PLANNING	
NO.	C945_030	E

AG AINSLEY GOMMON ARCHITECTS

