




Pwyllgor Cynllunio
Planning Committee

07/12/2020


C20/0752/30/LL

Gosod 4 caban glampio, bloc toiled a chawod ynghyd a lleoli 12 pabell i'w defnyddio gan breswylwyr Canolfan Felin Uchaf / Siting of 4 glamping cabins, shower and toilet block together with the siting of 12 tents to be used by residents of the Felin Uchaf Centre

**Canolfan y Felin Uchaf, Rhoshirwaun, Pwllheli,
Gwynedd, LL538HS**

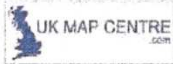

Glamping Planning Application **CANOLFAN FELIN UCHAF, RHOISHIRLOAN.**
 PLAN 1:500 SHOWING PROPOSED GLAMPING SITE LAYOUT.

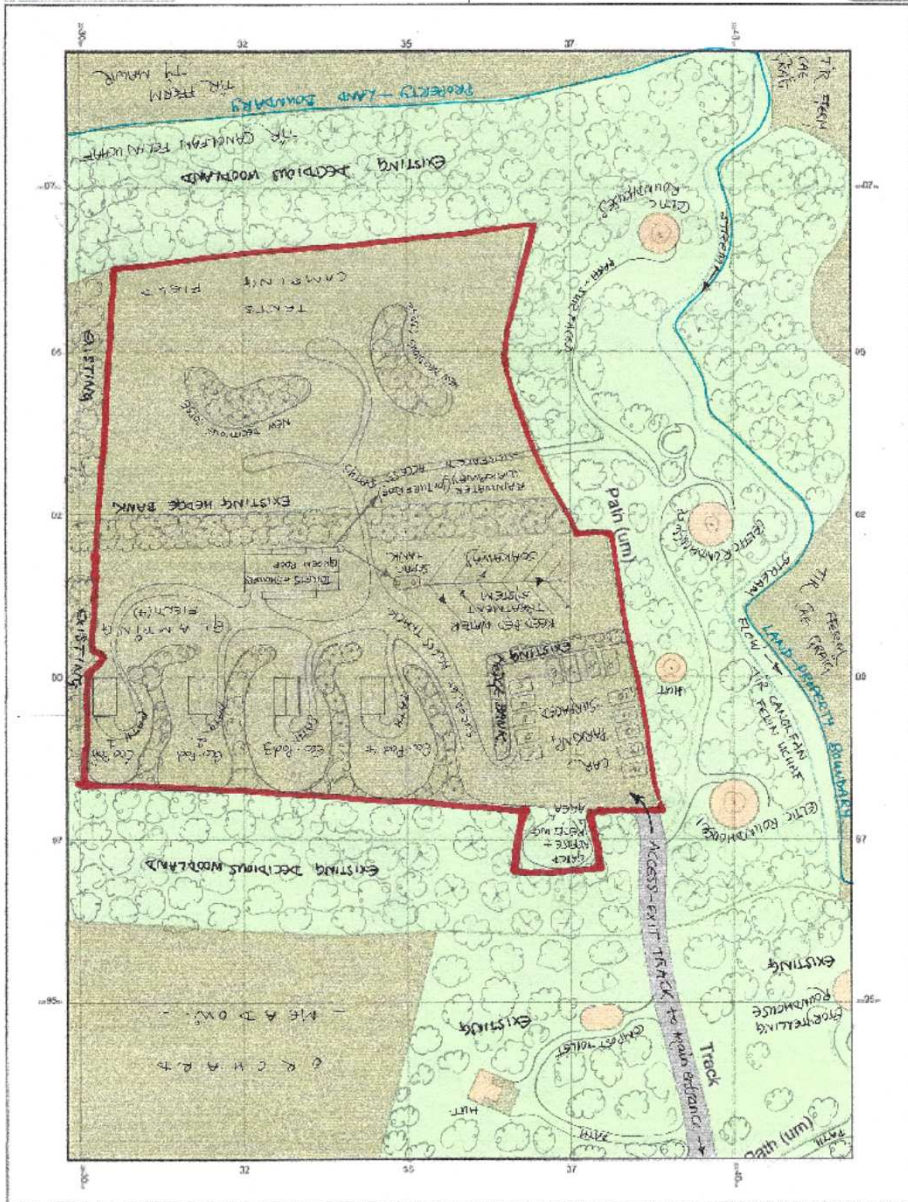


© Crown copyright and database rights 2018 Ordnance Survey 100049337. The representation of fixed markers shall be an indication of a boundary or sign of one. The representation of features as lines is no indication of a property boundary.


25m

Scale 1:500 North

Supplied by www.mapbox.com
 Street Map 183301
 Centre Coordinates: 5270235, 326018
 Projection: UTM Zone 29N Datum: EPSG:3147

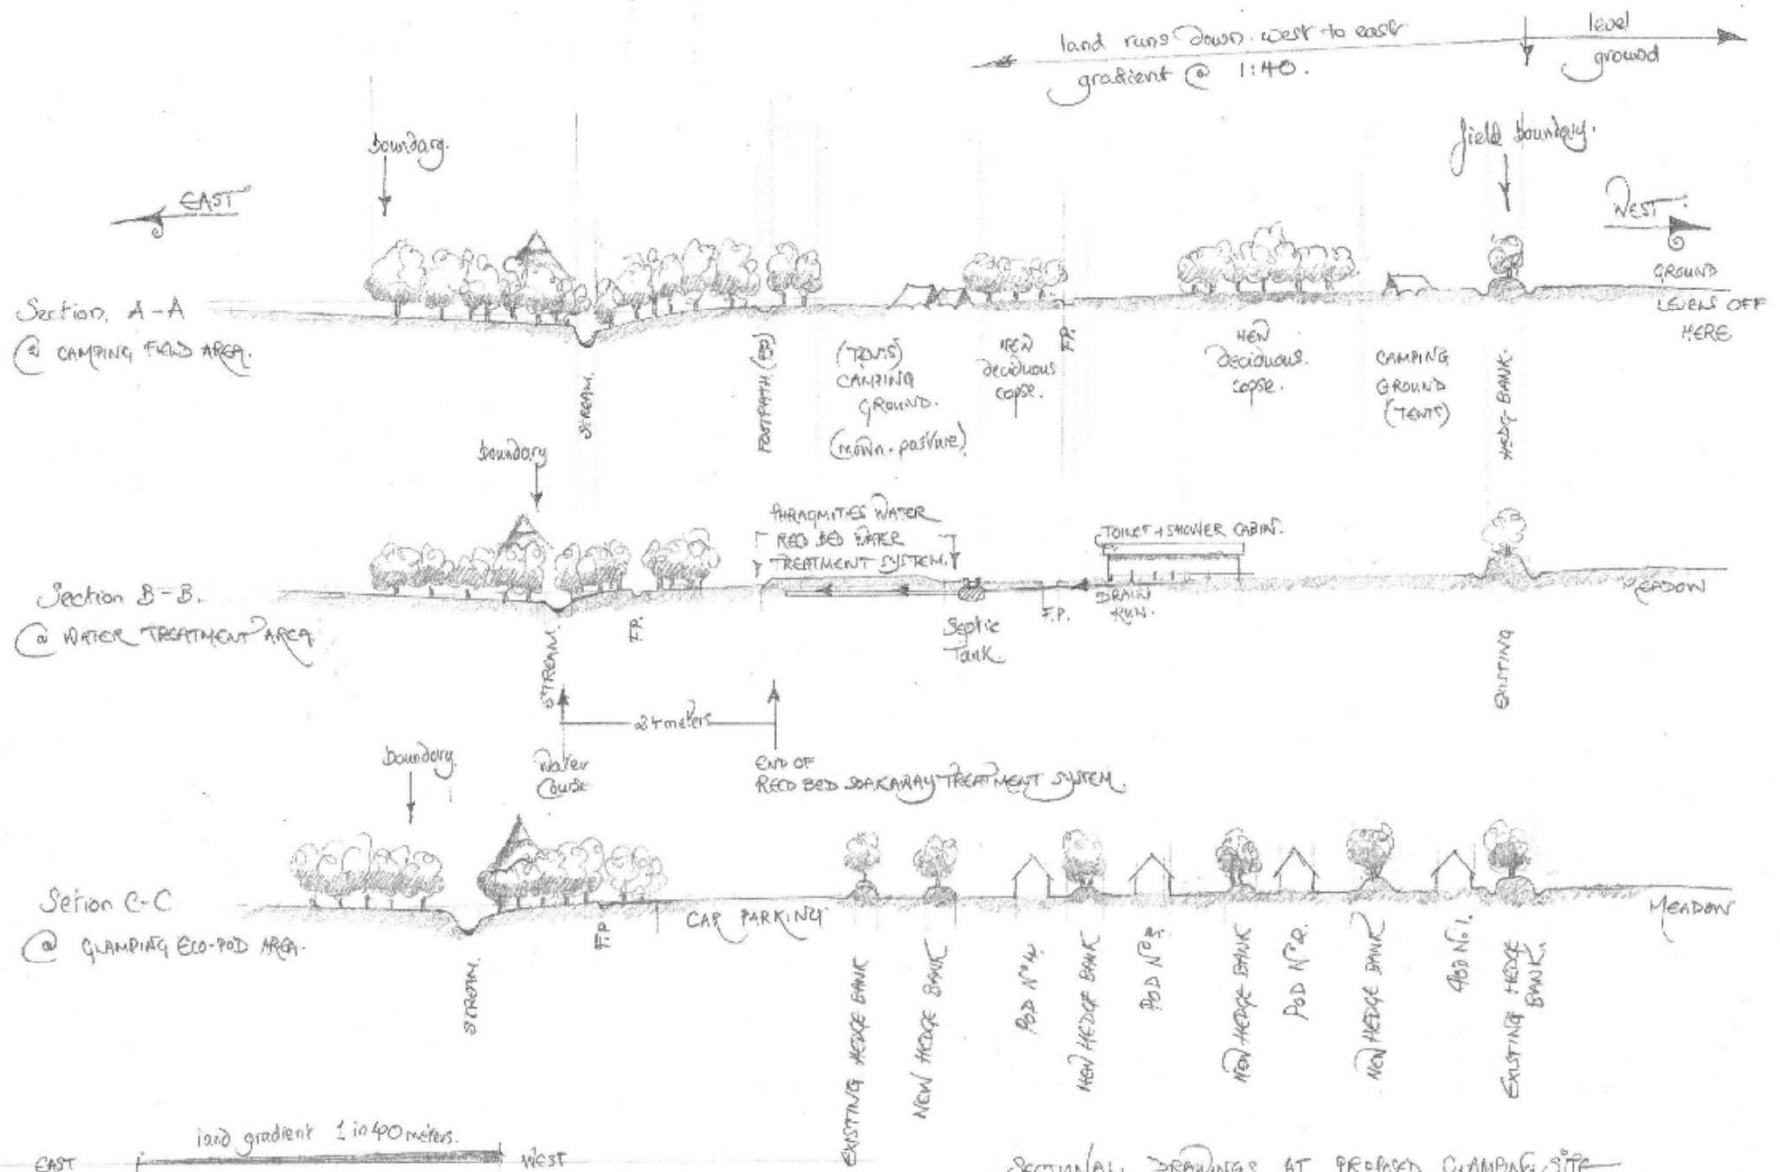


SECTIONAL DRAWINGS AT PROPOSED CAMPING SITE
 CANOLAN FELIN UCHAF, RHOSSIR Y DRAUN
 SCALE 1:50 01.07.2019 JDM.

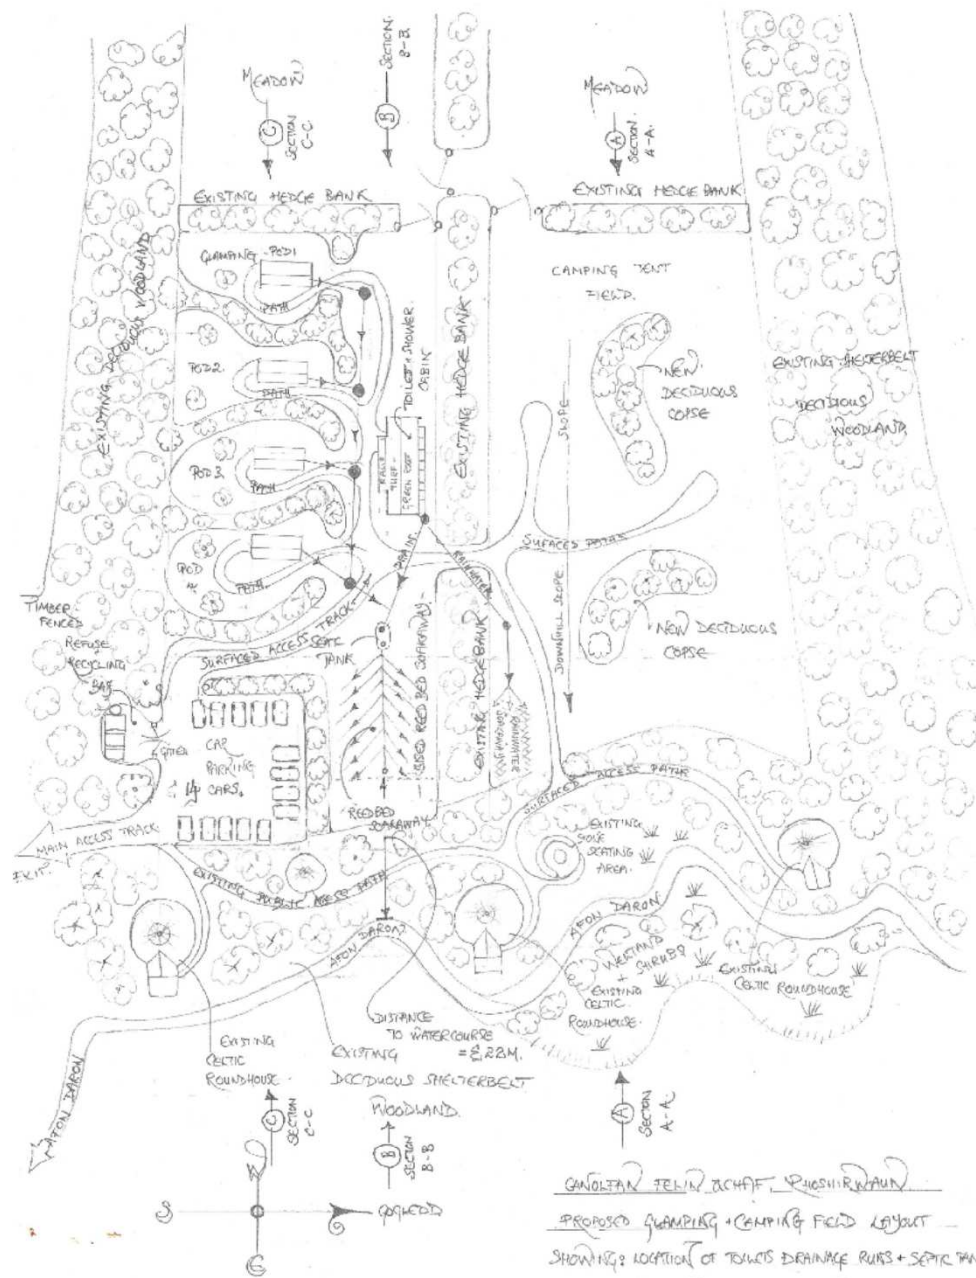


GANDOLFAN FELIN ICHAF, RHOCHIRWAIN
 PROPOSED CAMPING + CAMPING FIELD LAYOUT
 SHOWING ADOPTION OF TOILETS DRAINAGE RUNS + SEPTIC TANK
 AND PHAQUITES WATER RED SOAKAWAY SYSTEM
 SCALE 1:500. 06.06.2019. J.P.P.

ALL WINDOW AND DOOR SLOMERY
OF LOCALLY SOURCED
WELSH OAK


SUSTAINABLY + LOCALLY SOURCED MATERIALS
TIBBER ECO POD I.
SOURCED + CONSTRUCTED IN WALES

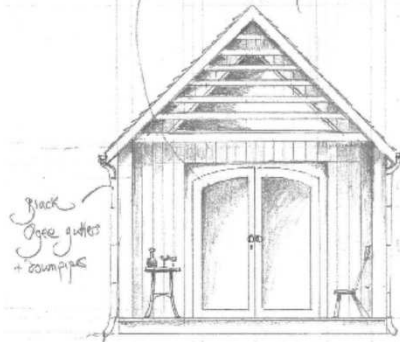


FRONT ELEVATION
~ SOUTH ~

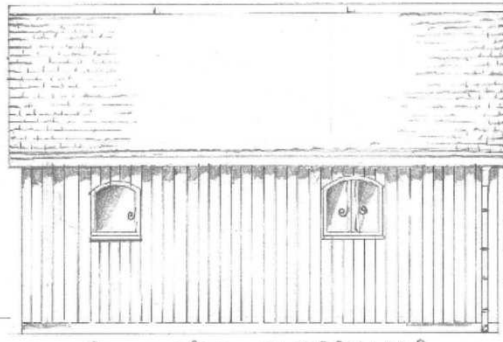


WEST SIDE ELEVATION

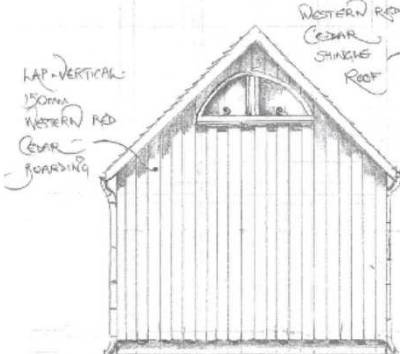

REAR ELEVATION

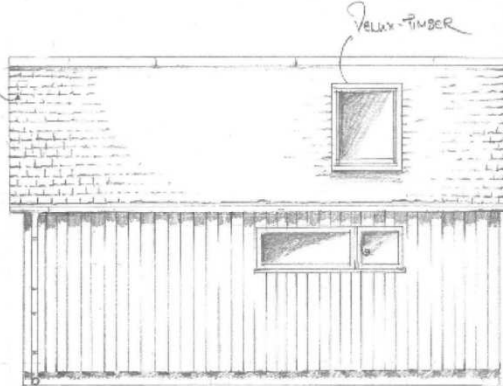

EAST SIDE ELEVATION

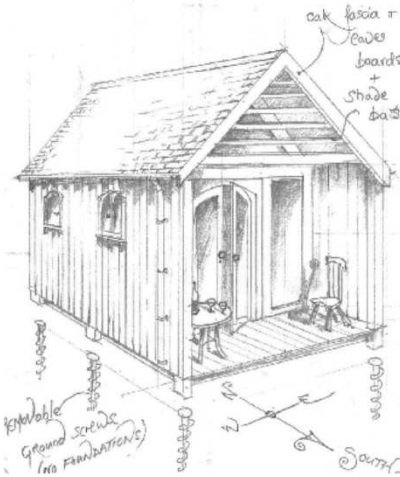

Removable
Ground screws
into foundations

oak fascia +
eaves
boards
+ shade
boards




VELUX-TIMBER

WESTERN RED
CEDAR
SHINGLES
ROOF

LAP-VERTICAL:
150mm
WESTERN RED
CEDAR
BOARDING

IN PLAN


Welsh sheep wool
50mm insulation

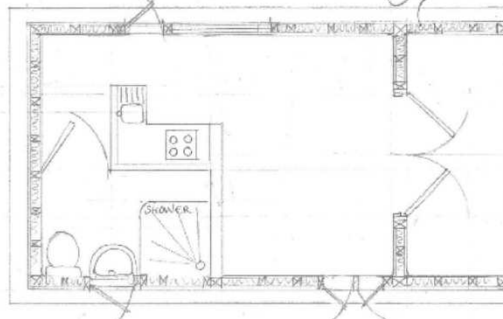

PROPOSED TIMBER ECO-POD I - ELEVATIONS
CANGI-FAN FELIN UCHAF, RHOCHIRIADWY
SCALE 1:50 27.06.2019 DJH


Eco Pod II, made in Wales from locally sourced Natural Materials

oak joinery - windows & doors.

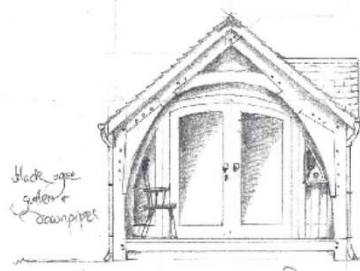

black eave system & downpipes

FRONT - SOUTH - ELEVATION.

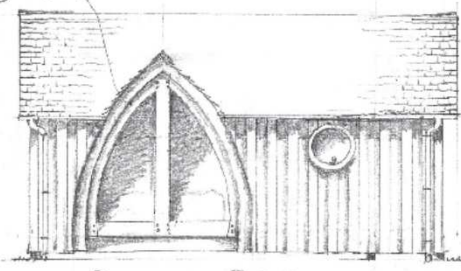


WEST SIDE ELEVATION.



lap vertical 150mm wide Western Red Cedar boarding


REAR ELEVATION.

Western Red Cedar - shingle roof

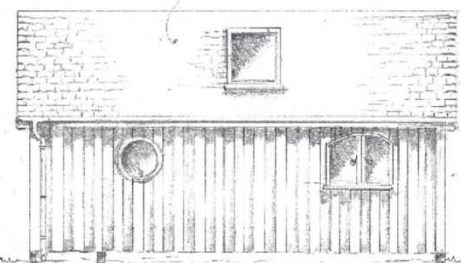

EAST SIDE ELEVATION.

150mm Wels sheepwool insulation. walls, roof void + floor.

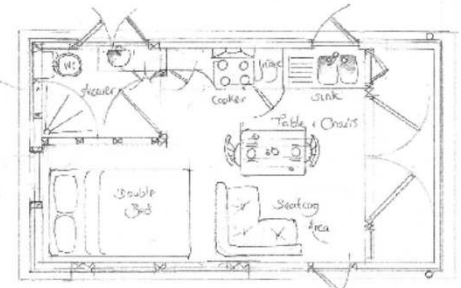

1st PLAN




Removable Ground - screws (no permanent foundations)

oak frame. PROPOSED TIMBER ECO POD II - ELEVATIONS
 CAELIAN TELIN UCHAF, RHYSIRIADAN
 Scale 1:50 30.06.2019 JPH.

PROPOSED SHOWER AND TOILET CABIN.

Scale 1:50 21/06/2019 JSH

EAST ELEVATION:

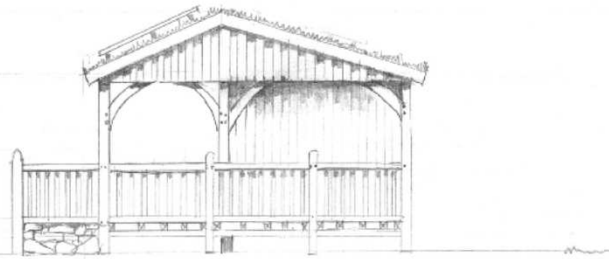

WEST ELEVATION:

