
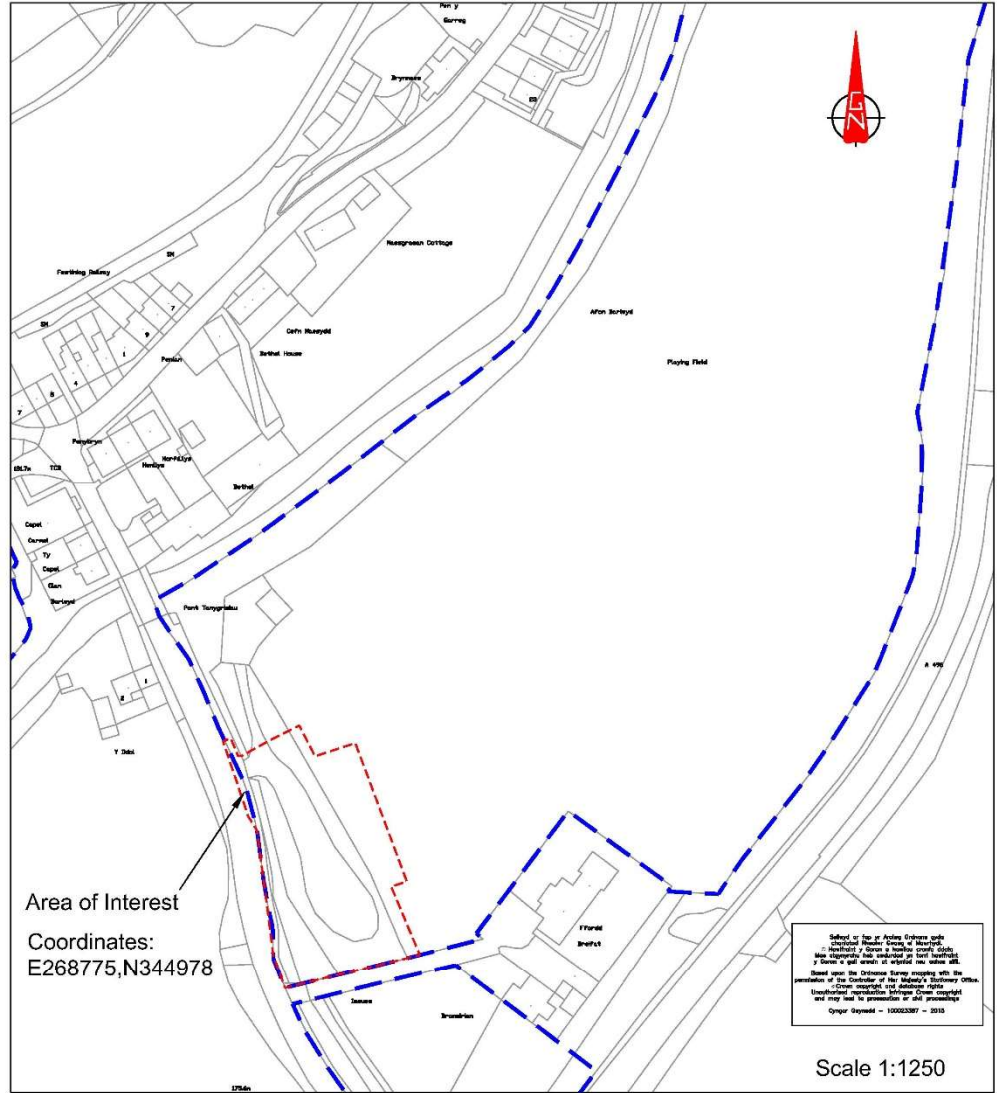
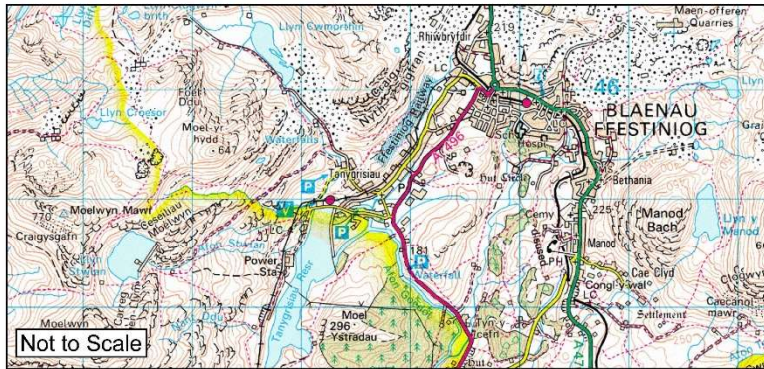


C21/0257/03/LL

Newid defnydd maes parcio presennol yn depo bws

Change of use or existing car park into bus depot

**Maes parcio / Existing Car Park along class 3 Road to
Tanygrisiau**

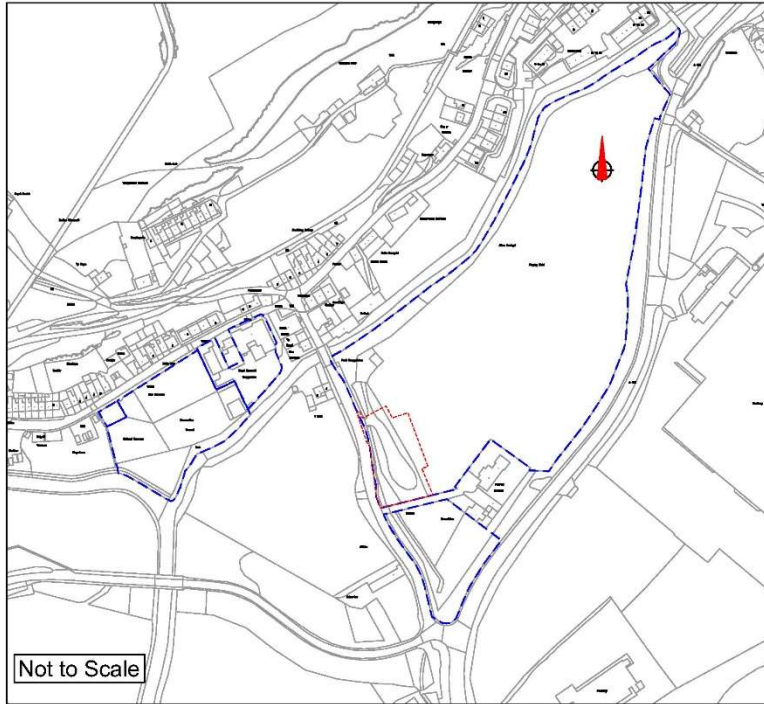

CYNLLUN / SCHEME :

EV Bus Charging Infrastructure

TEITL LLUNIAD / DRAWING TITLE :

Location Plan

DARLLINWYD GAN : J.Humphreys

DRAWN BY :

DYDDIAD DARLLINWYD : 01/03/21

DATE DRAWN :

GWIRIWIYD GAN : D.R.Parry

CHECKED BY :

DYDDIAD GWIRIWIYD : 01/03/21

DATE CHECKED :

Taflen
Sheet

1 of 1


GRADDYFYDD :
SCALES :

Rhif Lluniad
Drawing No.


7573/LP/100

CYMI
REV



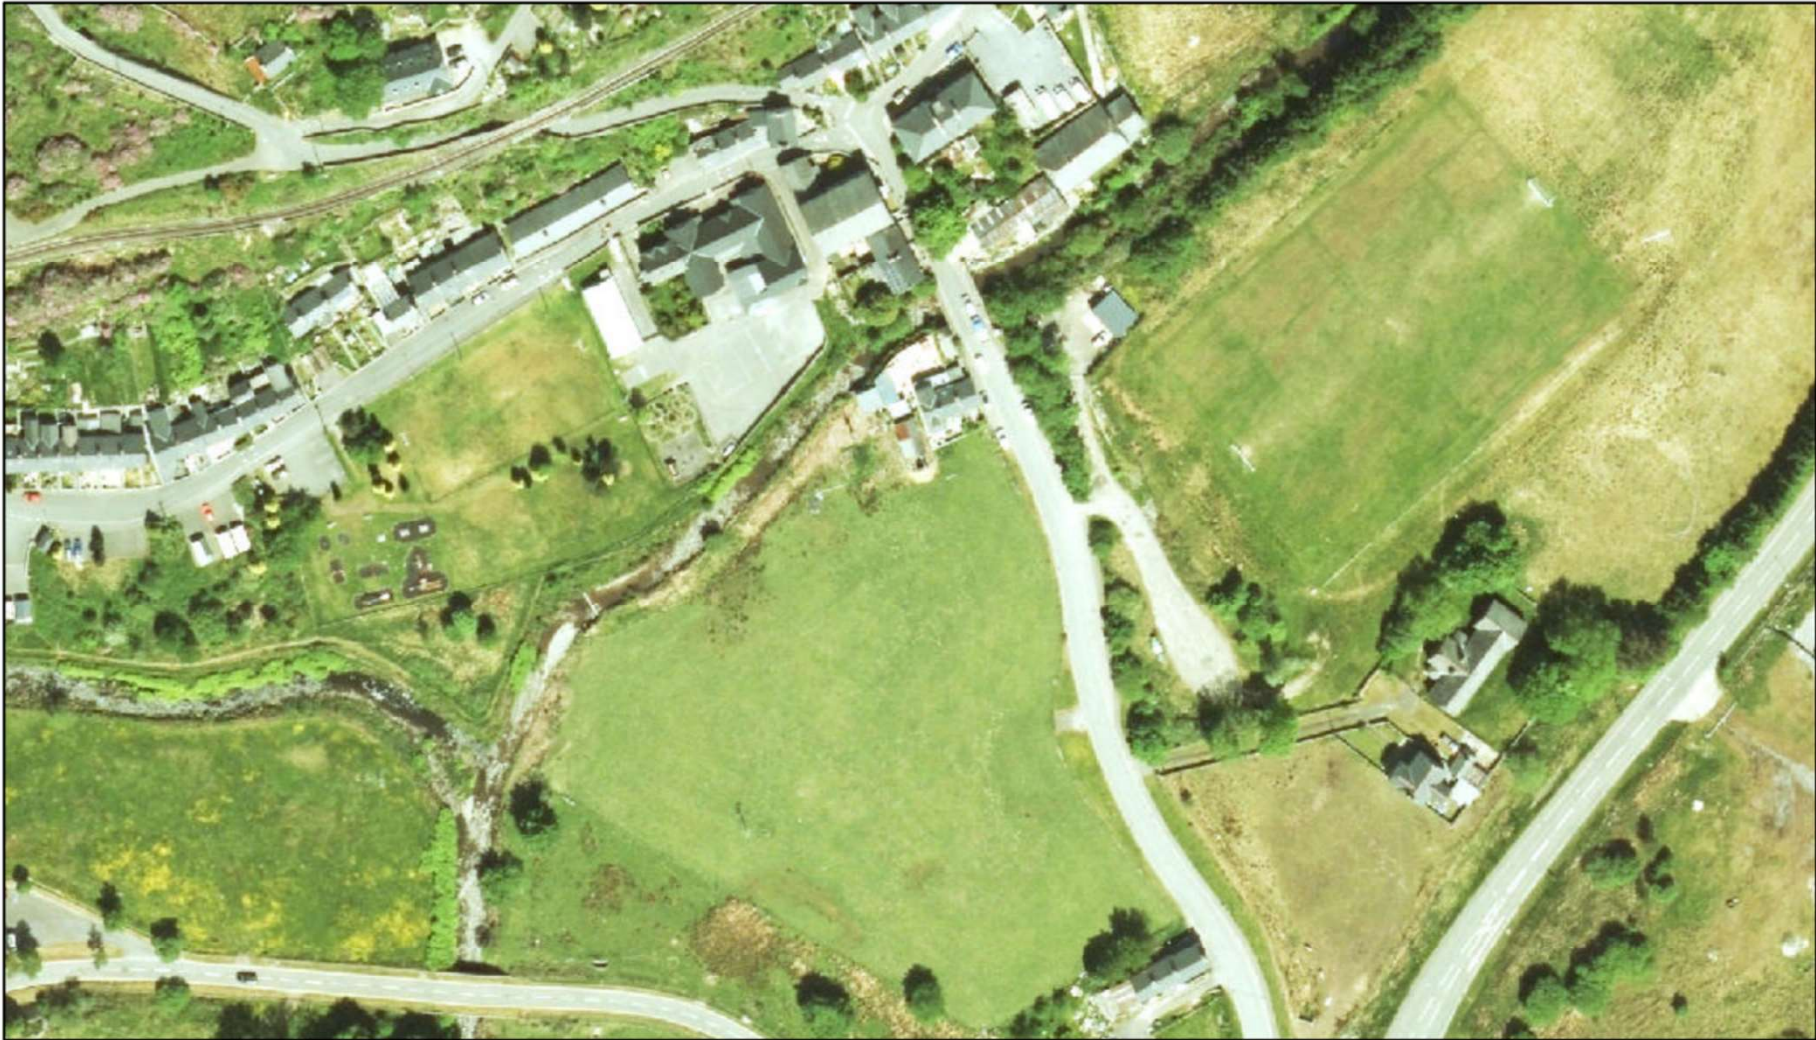

June 10, 2021

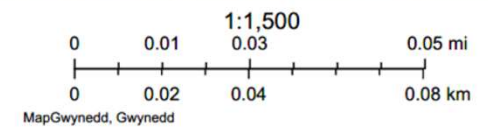




Note:
 1. The information shown on this drawing is indicative. Road Markings are Traffic Signs are shown for the benefit of a feasibility study. The information on this drawing is carried out as a desktop study and should not be used as construction information.
 2. All Traffic Signs and Road Markings to conform to the The Traffic Signs Regulations and General Directions 2016.
 3. All sign faces to be agreed by the overseeing Organisation.

Ballodwr ar fop yr Arwyddwr Gweddol
 Gweddol Rheolwr Cwmni Gweddol
 Gweddol Rheolwr Cwmni Gweddol
 Gweddol Rheolwr Cwmni Gweddol
 Gweddol Rheolwr Cwmni Gweddol

Based upon the Ordnance Survey mapping with the permission of the Controller of Her Majesty's Stationery Office.
 Crown copyright and database rights reserved. Reproduction without Crown copyright and may lead to prosecution in civil proceedings.
 Copyright © 2015

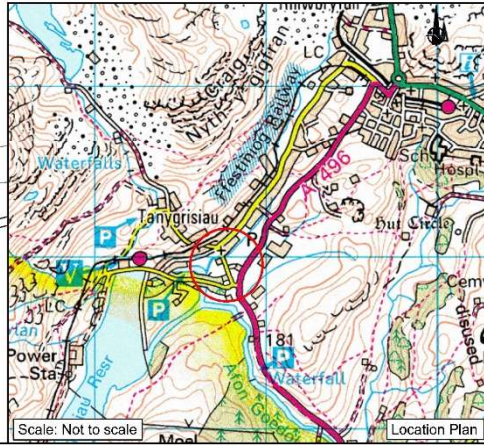


Scale: 1/250


RS.01 (2 No. erected back to back)



RS.02

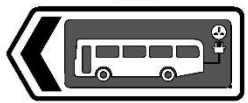

RS.03

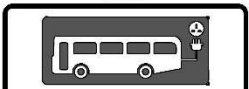

Proposed Road Markings
 Existing Road Markings






CYNLLUN / SCHEME :
 EV Bus Charging Infrastructure

TEITL LLUNIAD / DRAWING TITLE :
 Tan Y Grisiau
 OPTION 1

DARLLUNWYD CAN : DRAWN BY : ILT	DYDDIAD DARLLUNWYD : DATE DRAWN : Feb 2021
GWIRWYD CAN : CHECKED BY : J.Humphreys	DYDDIAD GWIRWYD : DATE CHECKED : Feb 2021
Tafel: Sheet: 1 of 1	GRADDFREYDD : SCALES: 1:250@A2

Rhif Lluniad
 Drawing No. 7573/RM/102

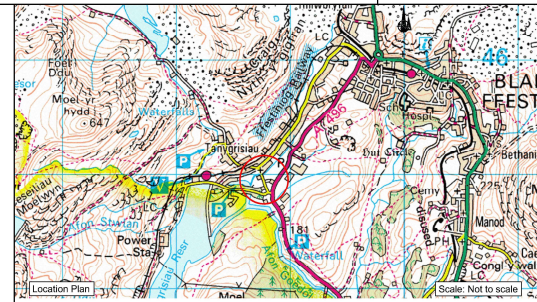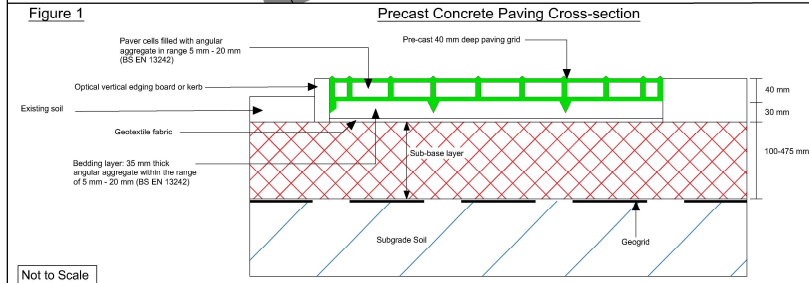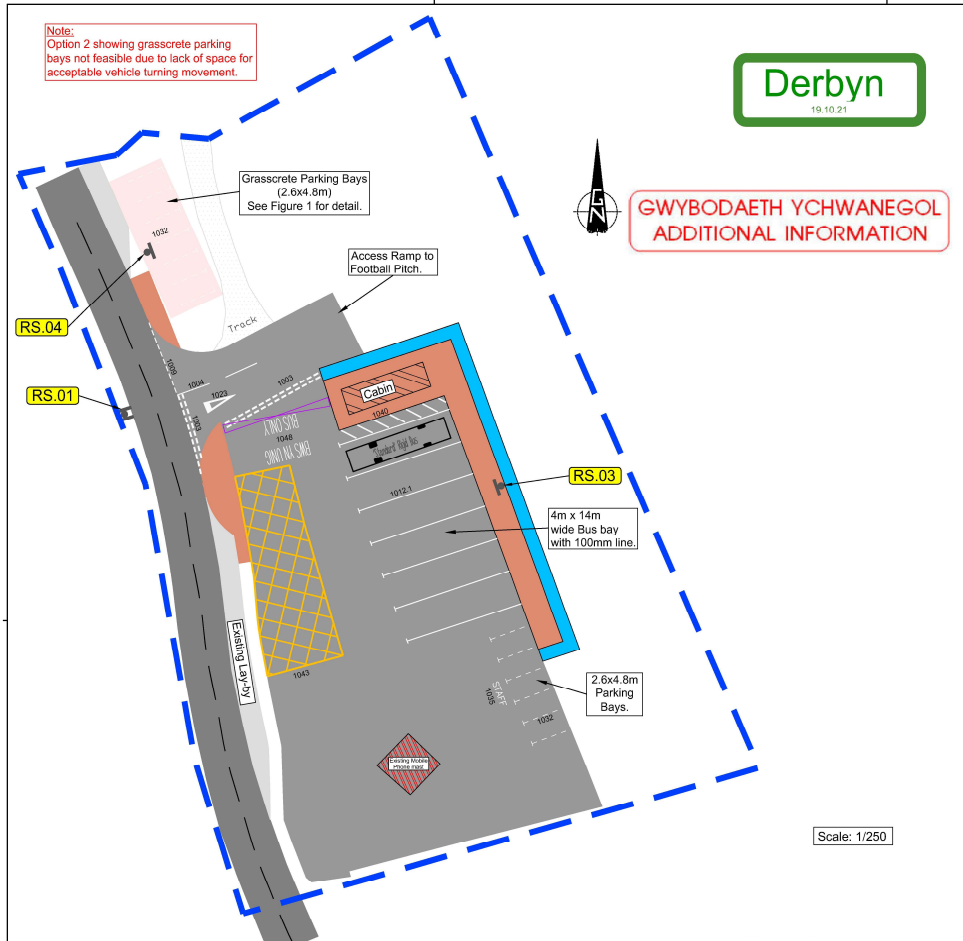

- Note:
- The information shown on this drawing is indicative. Road Markings are Traffic Signs are shown for the benefit of a feasibility study. The information on this drawing is carried out as a desktop study and should not be used as construction information.
 - All Traffic Signs and Road Markings to conform to the Traffic Signs Regulations and General Directions 2016.
 - All sign faces to be agreed by the overseeing Organisation.



Typical Precast Concrete Paving Layout



NODIADAU/NOTES

RS.01 (2 No. erected back to back)




or RS.02



RS.03



RS.04

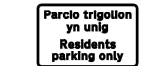

- Proposed Road Markings
- Existing Road Markings
- Proposed new precast paving as detailed in figure 1 and appendix in specification.

Subject of this drawing is hereby confirmed to be the property of the client. The client is responsible for the accuracy of the information provided. 

DATE	REVISION



CYNLLUN / SCHEME:
EV Bus Charging Infrastructure

TITL LUNIAID / DRAWING TITLE:
General Arrangement - Option 2

DARLUNWYD GAN:	ILT	DYDDIADAU DARLUNWYD:	Sept 2021
GWYBODAETH GAN:	PT	DYDDIADAU GWYBODAETH:	Sept 2021
CREWYD BY:	1	GWYBODAETH:	As Shown
Tafod:	1	GWYBODAETH:	As Shown
Shed:	1	GWYBODAETH:	As Shown

Rhif Llundaid
Drawing Nu. 7573/RM/102




RAL 7016



Tanalised Timber
External Cladding

Colour Keys

1. TANALISED TIMBER EXTERNAL CLADDING
2. POWDERCOATED STEEL DOORS
3. 50% TOV WINDOW
4. COMBINED FIXED/OPENING WINDOW (Colour:TBC)
5. BLACK EPDM ROOF MEMBRANE
6. BLACK PVC RAINWATER GOODS
7. PLASTISOL EAVES (COLOUR RAL7016)

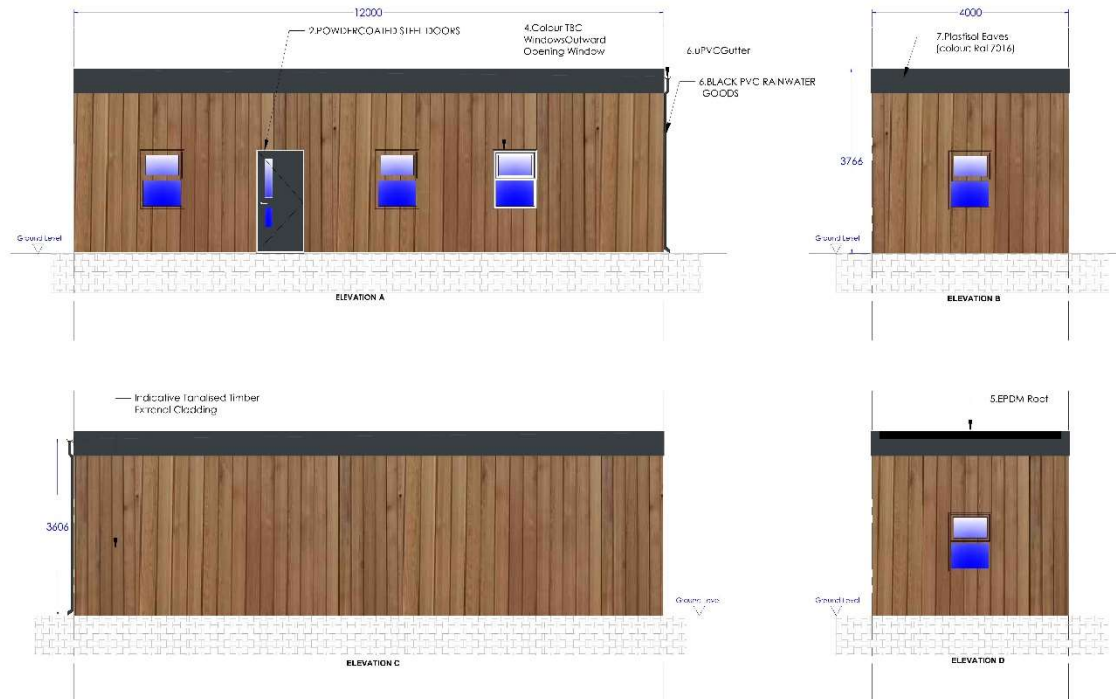

Unit 11, Watlyn
Crescent, St. David's
LL10 2TH, Gwent, Powys, SA67 8JZ
Tel: 01493 877777 Fax: 01493 877777
www.elitesystems.co.uk

Rev	Description	Date

PROJECT		
Blaunau Ffestiniog Crew Room		
TITLE		
Elevations Timber Cladded Finish		
CLIENT		
Transport for Wales		
DRAWN BY	CHECKED BY	DATE
NAS	CHK	23/01/2021
SCALE IS A 1	PROJECT NUMBER	
1:20	TBC	
DRAWING NUMBER		REV
TBC-ELT-00-00-DR-A-2000		
STATUS		
1		
Approved: _____ Date: _____		











