




Client
 Quatrafoli Homes Ltd

Project
 Llys Ioan, Bangor

Project number
 1481

3D Views
 Sheet Number: A107

Date	Issue Date	Drawn by
1/1/17	1/1/17	jj
		cgr

RECEIVED
 By 840071 at 1:42 pm, 8/20/20




2 East
 1 : 100



1 West
 1 : 100

JIG RIBA Chartered Practice
 Architects
 Studio 16, Mill Business Park, Wrexham Road, Merthyr Tydfil, NP23 5XP
 Tel: +44 (0)1572 464811 Fax: +44 (0)1572 464811 Email: enquiries@jigarchitects.com

Client	Quatrefoil Homes Ltd		
Project	Llys Iwan, Bangor		
Project number	1481		
Sheet Name	Elevations Sheet 2		
Sheet Number	A101		
Revision			
Date	Issue Date	Scale	1 : 100
Drawn by	jri	Checked by	gr

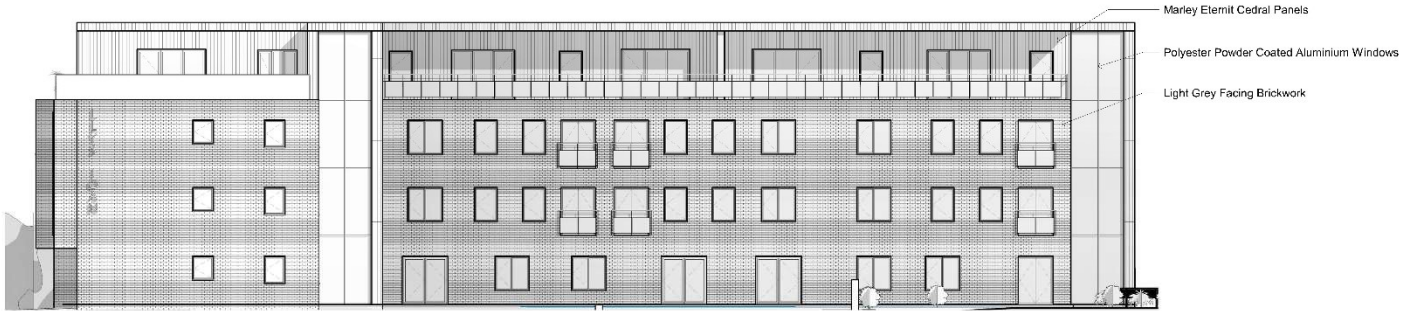

1 North
1 : 100

RECEIVED
By 840071 at 1:40 pm, 8/20/20



2 South
1 : 100

JIG RIBA Chartered Practice
Architects
Studio 16, Mill Business Park, Wexham Road, Maidenhead, SL7 1XP
Tel: +44 (0)1628 664811 Fax: +44 (0)1628 664812 Email: enquiries@jigarchitects.com

Client	Quatrefoil Homes Ltd		
Project	Llys Iwan, Bangor		
Project number	1481		
Sheet Name	Elevations Sheet 1		
Sheet Number	A100		
Revision			
Date	Issue Date	Scale	1 : 100
Drawn by	JRJ	Checked by	GR

RECEIVED
By 840071 at 1:40 pm, 8/20/20



Level 1
1 : 100

A - Plans amended 25 09 19 JRJ

JIG RIBA Chartered Practice
Architects
Studio 16, Mill Business Park, Victoria Road, Mill 117, 13P
Tel: +44 (0)1524 664811 Fax: +44 (0)1524 664812 E: enquiries@jigarchitects.com

Client

Quatrefoil Homes Ltd

Project

Llys Iwan, Bangor

1481

Project number

Sheet Name

First Floor Plan

Sheet Number

Revision

A103

A

Date	Issue Date	Scale	1 : 100
Drawn by	jrj	Checked by	gr

RECEIVED
By 840071 at 1:35 pm, 8/20/20




Level 0
1 : 100

B - Plans amended 27 11 19 JRJ
A - Plans amended 25 09 19 JRJ

JIG RIBA Chartered Practice
Architects
Studio 16, Mill Business Park, Wexham Road, Mill 117, 13P
Tel: +44 (0)1235 444811 Fax: +44 (0)1235 444818 enquiries@jigarchitects.com

Client	Quatrefoil Homes Ltd		
Project	Llys Iwan, Bangor		
Project number	1481		
Sheet Name	Ground Floor Plan		
Revision	B		
Sheet Number	A102		
Date	Issue Date	Scale	1 : 100
Drawn by	jrj	Checked by	gr

RECEIVED
 By 840071 at 1:42 pm, 8/20/20

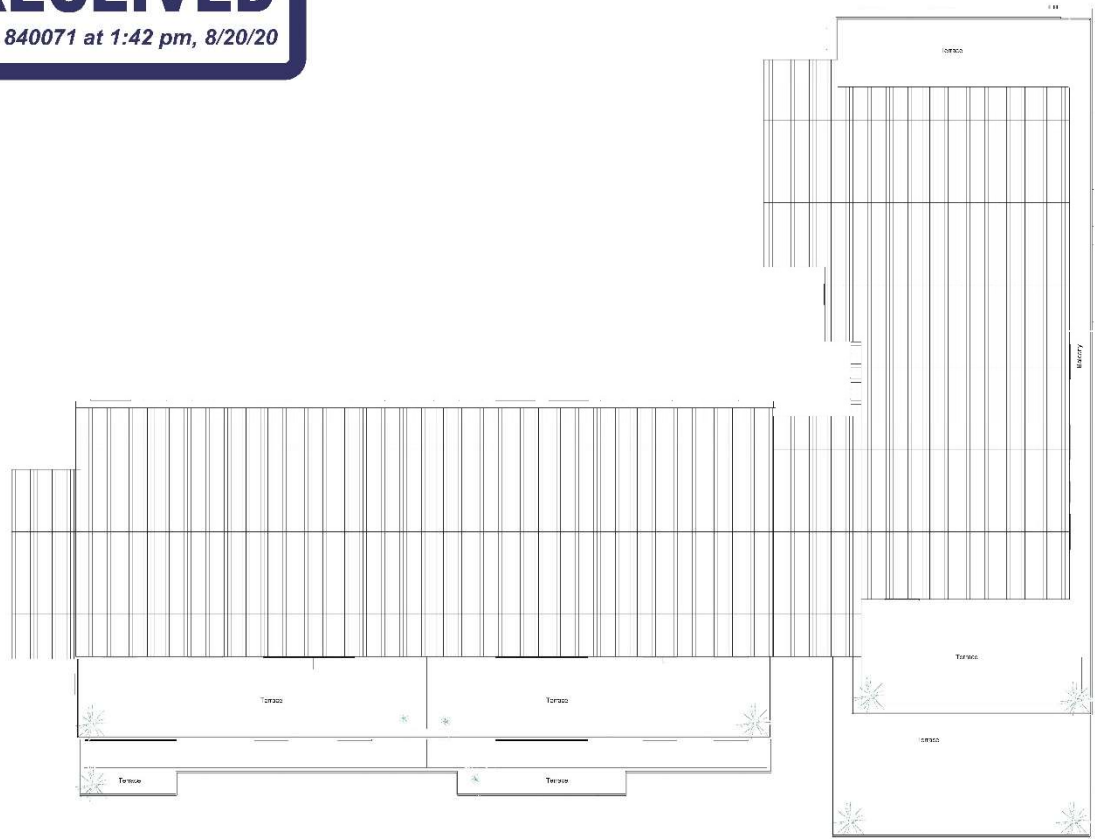

Roof
 1 : 100

JIG RIBA Chartered Practice
 Architects 
 Studio 16, Mill Business Park, Wrexham Road, Merl 117, 13P
 Tel: +44 (0)1292 464811 Fax: +44 (0)1292 464811 E: enquiries@jigarchitects.com

Client	Quatrefoil Homes Ltd		
Project	Llys Iwan, Bangor		
Project number	1481	Sheet Name	Roof Plan
Revision	A106	Date	Issue Date
Scale	1 : 100	Drawn by	jrj
Checked by	gr		

RECEIVED
By 840071 at 1:42 pm, 8/20/20



Level 2
1 : 100

JIG RIBA Chartered Practice
Architects
Studio 16, Mill Business Park, Victoria Road, Mill Hill, LXP
Tel: +44 (0)20 2 46 88 18 Fax: +44 (0)20 2 46 88 18 Email: info@jigarchitects.com



Client	Quatrefoil Homes Ltd		
Project	Lys loan, Bangor		
Project number	1481		
Sheet Name	Second Floor Plan		
Revision	Sheet Number		
Date	Issue Date	Scale	1 : 100
Drawn by	jrj	Checked by	gr

RECEIVED
 By 840071 at 1:42 pm, 8/20/20



STREET SCENE TO STATION RD. 1:200

The Designer is responsible for checking all dimensions, tolerances and references are correct. Any discrepancy is to be raised to JIG prior to proceeding with the work.
 Where an item is created by drawing to different scales, the larger scale drawing is to take precedence.
 All vertical dimensions, if used, dimensions are to be worked for all cases.
 This drawing is copyright © JIG Architects Ltd

No.	Made by	Date	Checked	Description

JIG RIBA Chartered Practice
Architects

Studio 16, Moor Business Park, Wrexham Road, Mold H7 1XP
 Tel: +44 (0)1244 764 500 Fax: +44 (0)1244 764 501 E: enquiries@jigarchitects.com

Client:
Quatrefoil Homes Ltd

Project:
Convent Lane, Bangor


Project number:
1445

Sheet Name:
Site Section

Sheet Number:
A109

Date Issue Date Scale A1 1:100
 Drawn by: **jrj** Created by: **cgr**

RECEIVED
 By 840071 at 1:41 pm, 8/20/20

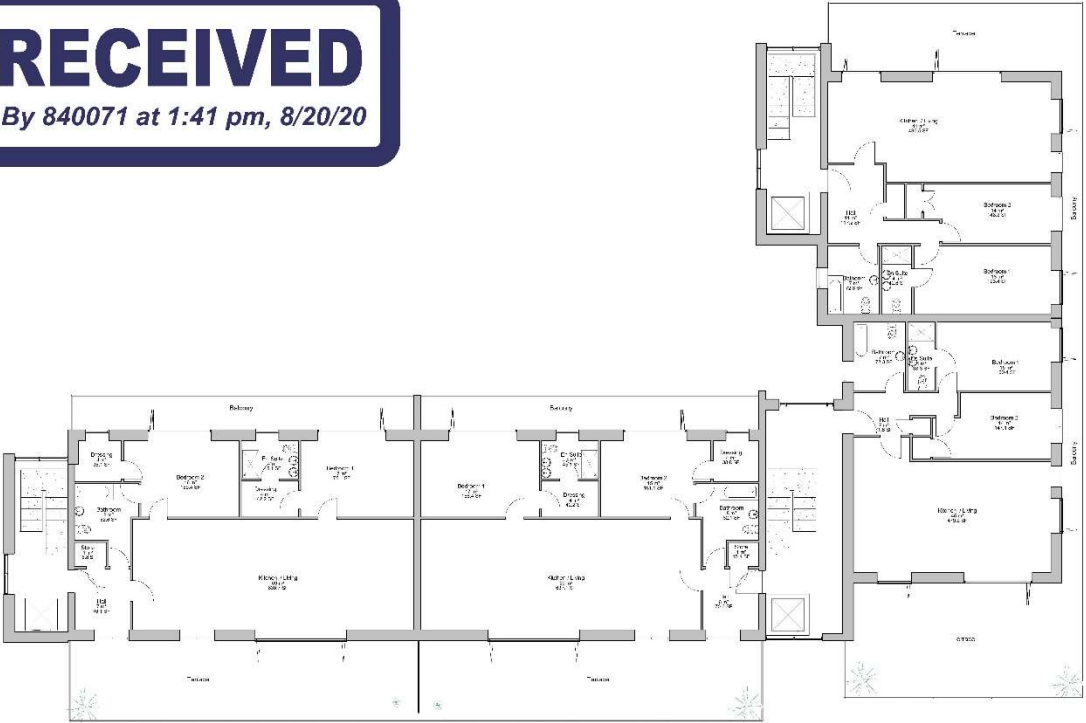


Level 3
 1: 100

JIG RIBA Chartered Practice
 Architects
 Studio 16, Mill Business Park, Victoria Road, Mill Hill, TXP
 Tel: +44 (0)20 82 04 8811 Fax: +44 (0)20 82 04 8811 E: enquiries@jigarchitects.com

Client	Quatrefoil Homes Ltd		
Project	Lys loan, Bangor		
Project number	1481		
Sheet Name	Third Floor Plan		
Sheet Number	A105		
Date	Issue Date	Scale	1: 100
Drawn by	jrj	Checked by	gr

RECEIVED
By 840071 at 1:41 pm, 8/20/20

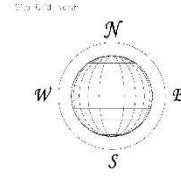






























