

DRAWING KEY


- EXISTING 11KV OVERHEAD LINE
- EXISTING 33KV OVERHEAD LINE
- EXISTING 11KV UNDERGROUND CABLE
- EXISTING 33KV UNDERGROUND CABLE
- PROPOSED UNDERGROUND 11KV CABLE
- PROPOSED UNDERGROUND 33KV CABLE



- EXISTING RAILWAY LINE

NOTES


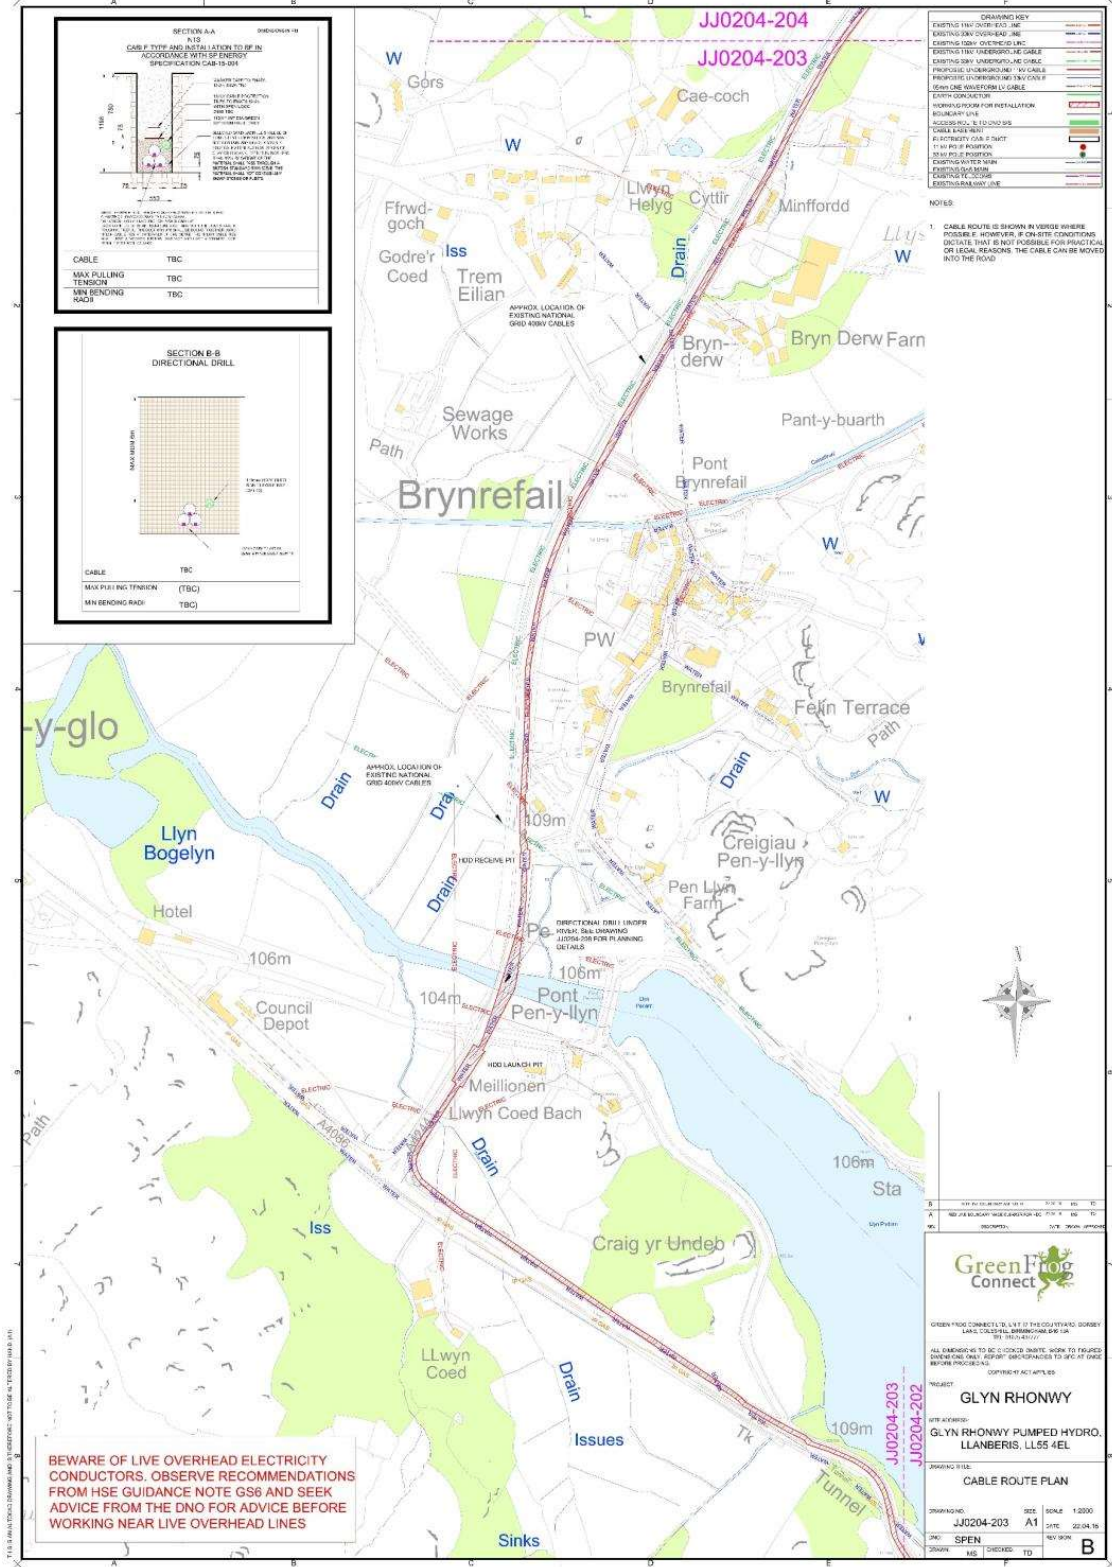

BEWARE OF LIVE OVERHEAD ELECTRICITY CONDUCTORS. OBSERVE RECOMMENDATIONS FROM HSE GUIDANCE NOTE G56 AND SEEK ADVICE FROM THE DNO FOR ADVICE BEFORE WORKING NEAR LIVE OVERHEAD LINES

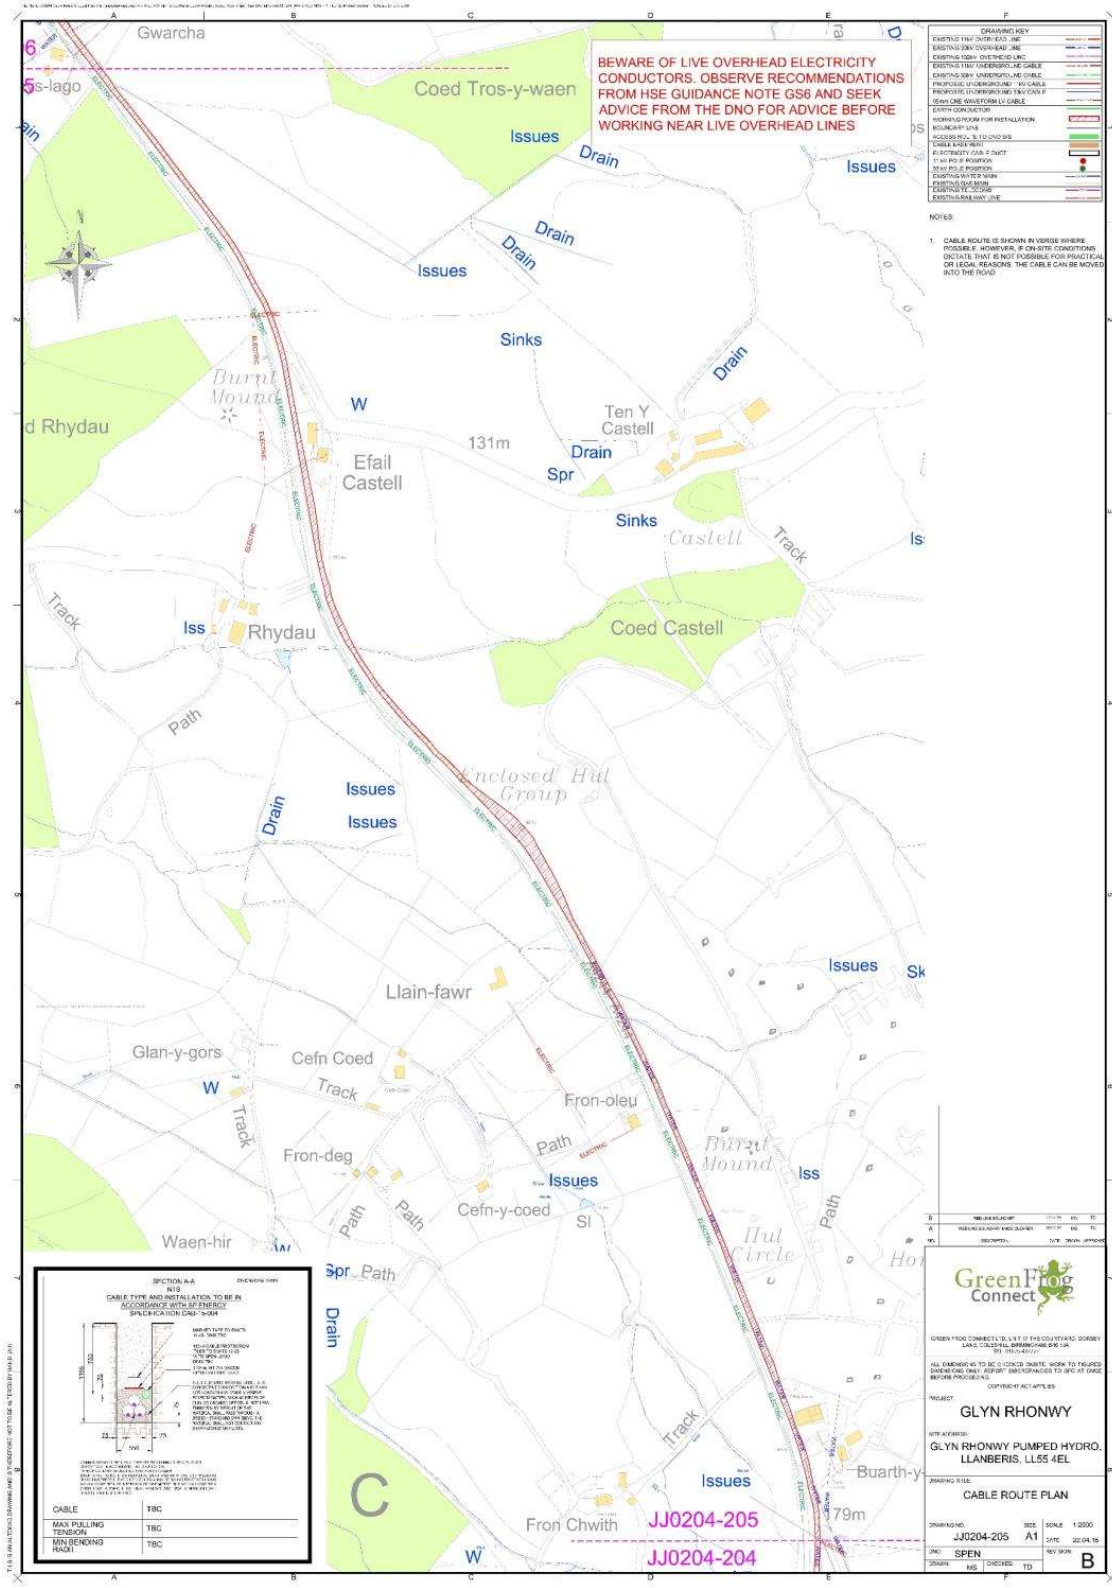


BEWARE OF LIVE OVERHEAD ELECTRICITY CONDUCTORS. OBSERVE RECOMMENDATIONS FROM HSE GUIDANCE NOTE GS6 AND SEEK ADVICE FROM THE DNO FOR ADVICE BEFORE WORKING NEAR LIVE OVERHEAD LINES

DRAWING KEY

EXISTING 11KV OVERHEAD LINE	---
EXISTING 33KV OVERHEAD LINE	---
EXISTING 11KV UNDERGROUND CABLE	---
EXISTING 33KV UNDERGROUND CABLE	---
PROPOSED UNDERGROUND 11KV CABLE	---
PROPOSED UNDERGROUND 33KV CABLE	---
EXISTING RAILWAY LINE	---

NOTES


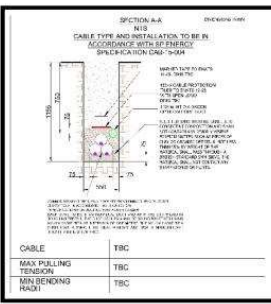

GreenFrog Connect


ALL CHANGES TO BE CHECKED DATE, WORK TO BE DONE DURING ONE ONLY REPORT DISCREPANCIES TO SPEC AT ONCE BEFORE PROCEEDING

CONTRACT ACT/PT/LS

PROJECT
GLYN RHONWY

SITE ADDRESS
GLYN RHONWY PUMPED HYDRO, LLANBERIS, LL55 4EL


DRAWING TITLE
CABLE ROUTE PLAN

2024/04/04 **SCALE** 1:2000

JJ0204-205 **A1** **DATE** 22/04/24

SPEN **REV** NONE

STATUS **MS** **CHECKED** **TD**

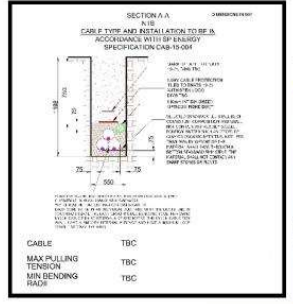


BEWARE OF LIVE OVERHEAD ELECTRICITY CONDUCTORS. OBSERVE RECOMMENDATIONS FROM HSE GUIDANCE NOTE GS6 AND SEEK ADVICE FROM THE DNO FOR ADVICE BEFORE WORKING NEAR LIVE OVERHEAD LINES

CABLE	TBC
MAX PULLING TENSION	TBC
MIN BENDING RADIUS	TBC

DRAWING KEY	
EXISTING 11KV OVERHEAD LINE	
EXISTING 33KV OVERHEAD LINE	
EXISTING 10KV OVERHEAD LINE	
EXISTING 11KV UNDERGROUND CABLE	
EXISTING 33KV UNDERGROUND CABLE	
PROPOSED UNDERGROUND 11KV CABLE	
PROPOSED UNDERGROUND 33KV CABLE	

NOTES:
1. CABLE ROUTE IS SHOWN IN RED WHERE POSSIBLE. HOWEVER, IF ON-SITE CONDITIONS INDICATE THAT IS NOT POSSIBLE FOR PRACTICAL OR LEGAL REASONS, THE CABLE CAN BE MOVED INTO THE ROAD.

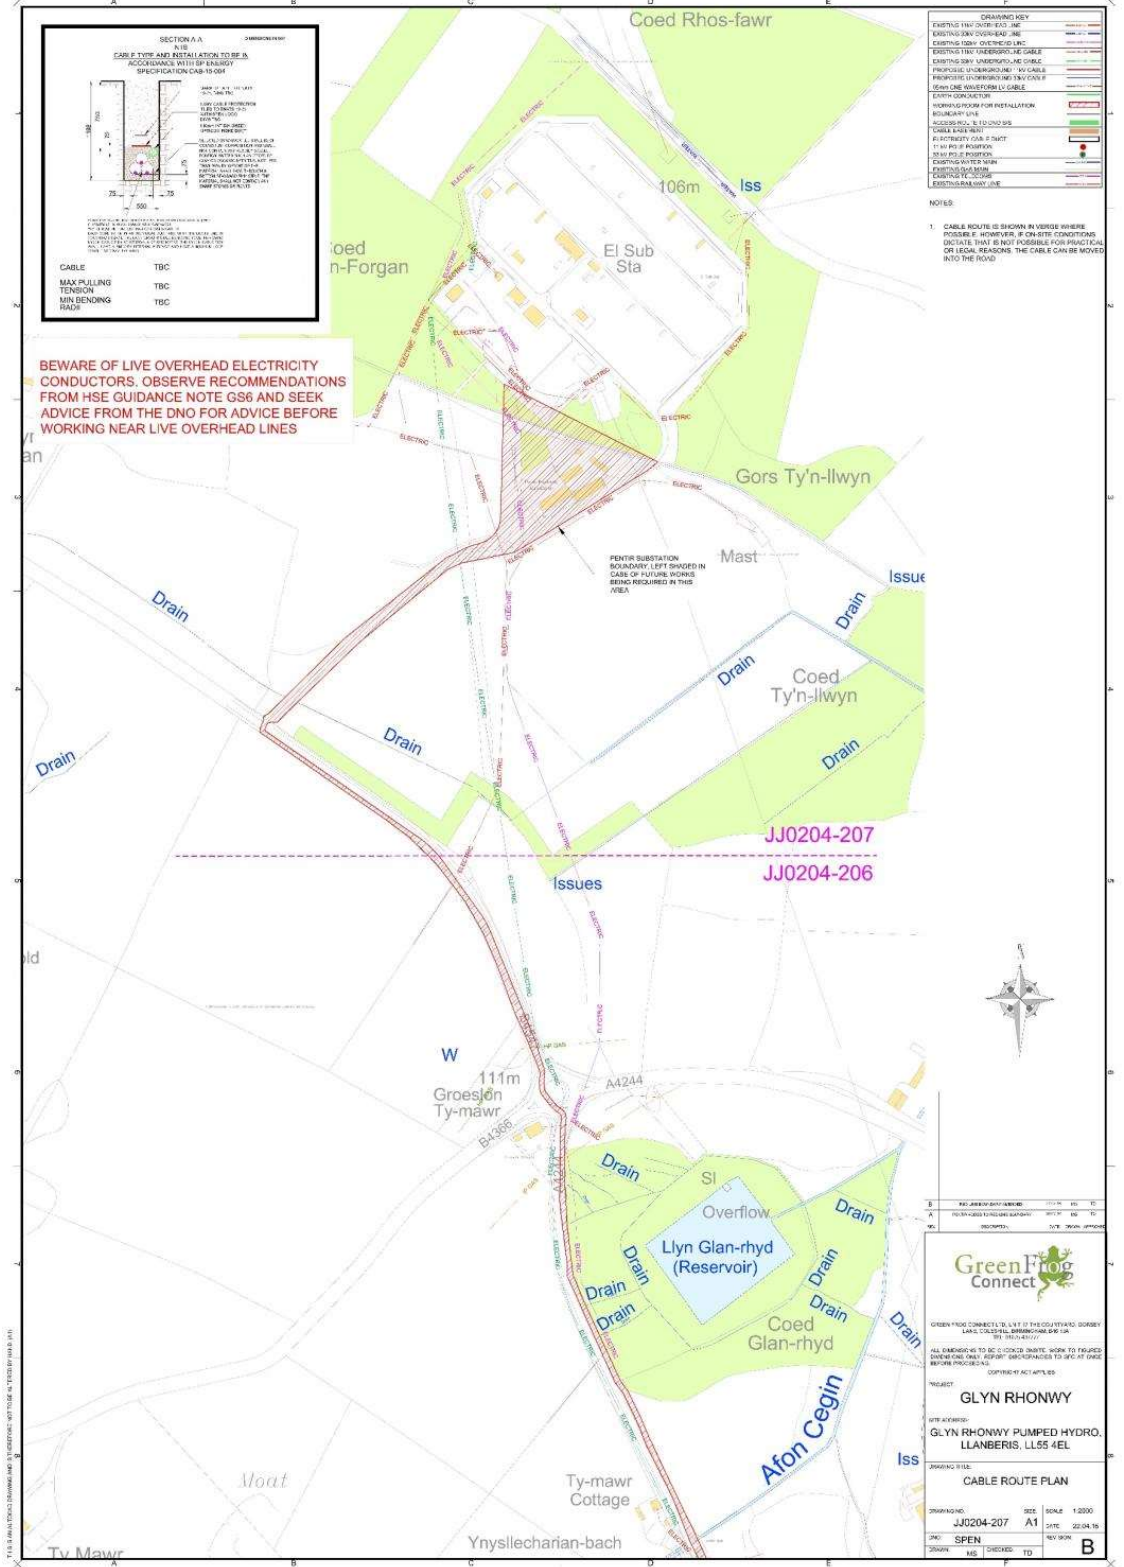

GreenFrog Connect


ALL CHANGES TO BE CONFIRMED BY WORK TO BE CARRIED OUT. ONLY REPORT DISCREPANCIES TO SPEC AT ONCE BEFORE PROCEEDING.

PROJECT: Glyn Rhonwy

SITE ADDRESS: Glyn Rhonwy Pumped Hydro, Llanberis, LL55 4EL

DRAWING TITLE: CABLE ROUTE PLAN

DATE: 22/04/15

SCALE: 1:2000

JJ0204-207 A1

SPEN

MS

TD

B



