



© Crown Copyright 2007. All rights reserved. Licence number 100020449

Peidiwch a chymryd mesuriadau graddfa oddi ar y dyluniad hwn
 Os yn amau - gofynnwch
 Do not scale from this drawing
 If in doubt - ask

Mae'r dyluniad hwn yn hawffrains Penseiri Russell-Hughes ac ni
 chaniateir ei gopio neu ei agynhyrchu heb ganiatâd
 This drawing is the copyright of Russell-Hughes architects and
 must not be copied or reproduced without permission

Newidiadau - Amendments
 REV A - 17/05/2023 - RED LINE AMENDED TO SHOW 70m VISIBILITY SPLAYS
 REV B - 23/05/2023 - RED LINE AMENDED TO SHOW DRAINAGE SOAKAWAY
 REV C - 16/08/2023 - RED LINE AMENDED TO SHOW AMENDED TRACK

Cynllun - Job
**NEW AFFORDABLE DWELLING AT
 LAND ADJACENT TO BRYN LLIFON, CARMEL**
 Dyluniad - Drawing
LOCATION PLAN



Rhif Dyluniad - Drawing No.
3057:22:PI c
 Graddfa - Scale
1:1250 A3
 Dyddiad - Date
August 2023




56 Bridge Street,
 Llangefni,
 Ynys Mon
 LL77 7HH

Tel: 01248 722333
 Fax: 01248 750600
 E-mail: info@russellhughes.co.uk



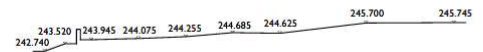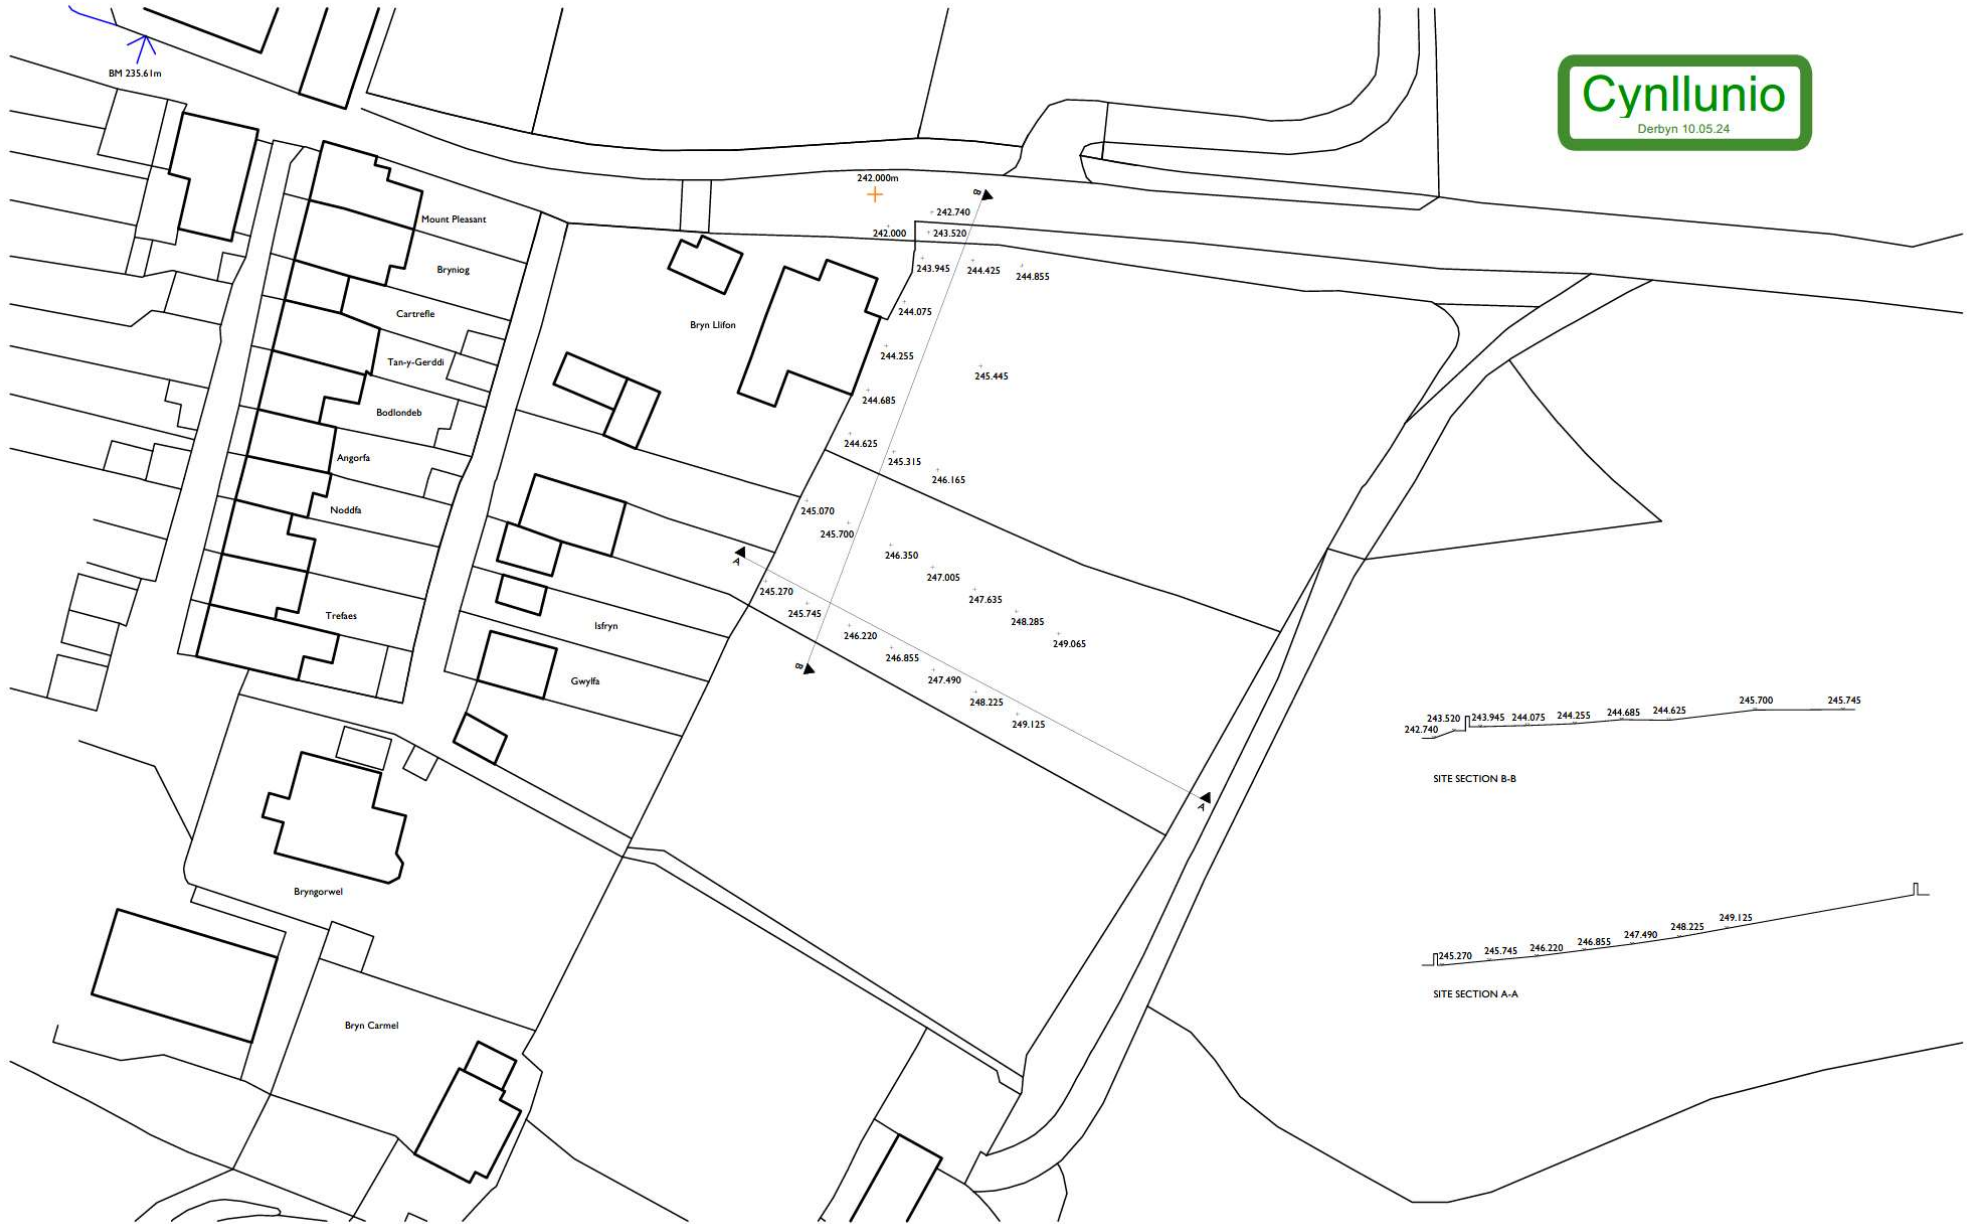

SITE SECTION B-B

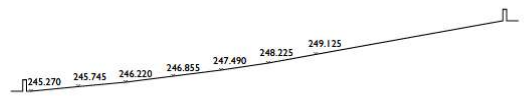

SITE SECTION A-A

Peidiwch a chymryd mesurionau graddfa oddi ar y dyluniad hwn
Os yn amau - gofynnwch
Do not scale from this drawing
If in doubt - ask

Mae'r dyluniad hwn yn hawlfraint Penseiri Russell-Hughes ac ni
chaniateir ei gopïo neu ei agnhyrchu heb ganiateir

This drawing is the copyright of Russell-Hughes architects and
must not be copied or reproduced without permission

Newidiadau - Amendments
REV A - 17/03/2023 - CROSS SECTION B-B ADDED TO DRAWING

Cynllun - Job
**NEW AFFORDABLE DWELLING AT
LAND ADJACENT TO BRYN LLIFON, CARMEL**


Dyluniad - Drawing
EXISTING SITE PLAN

Rhif Dyluniad - Drawing No.
3057:22:P2a
Graddfa - Scale
1:500 A3
Dyddiad - Date
May 2023

russell-hughes cyf
penseiri/architects

56 Bridge Street,
Llangefni,
Ynys Môn
LL77 7HH

Tel: 01248 722333
Fax: 01248 750600
E-mail: info@russellhughes.co.uk

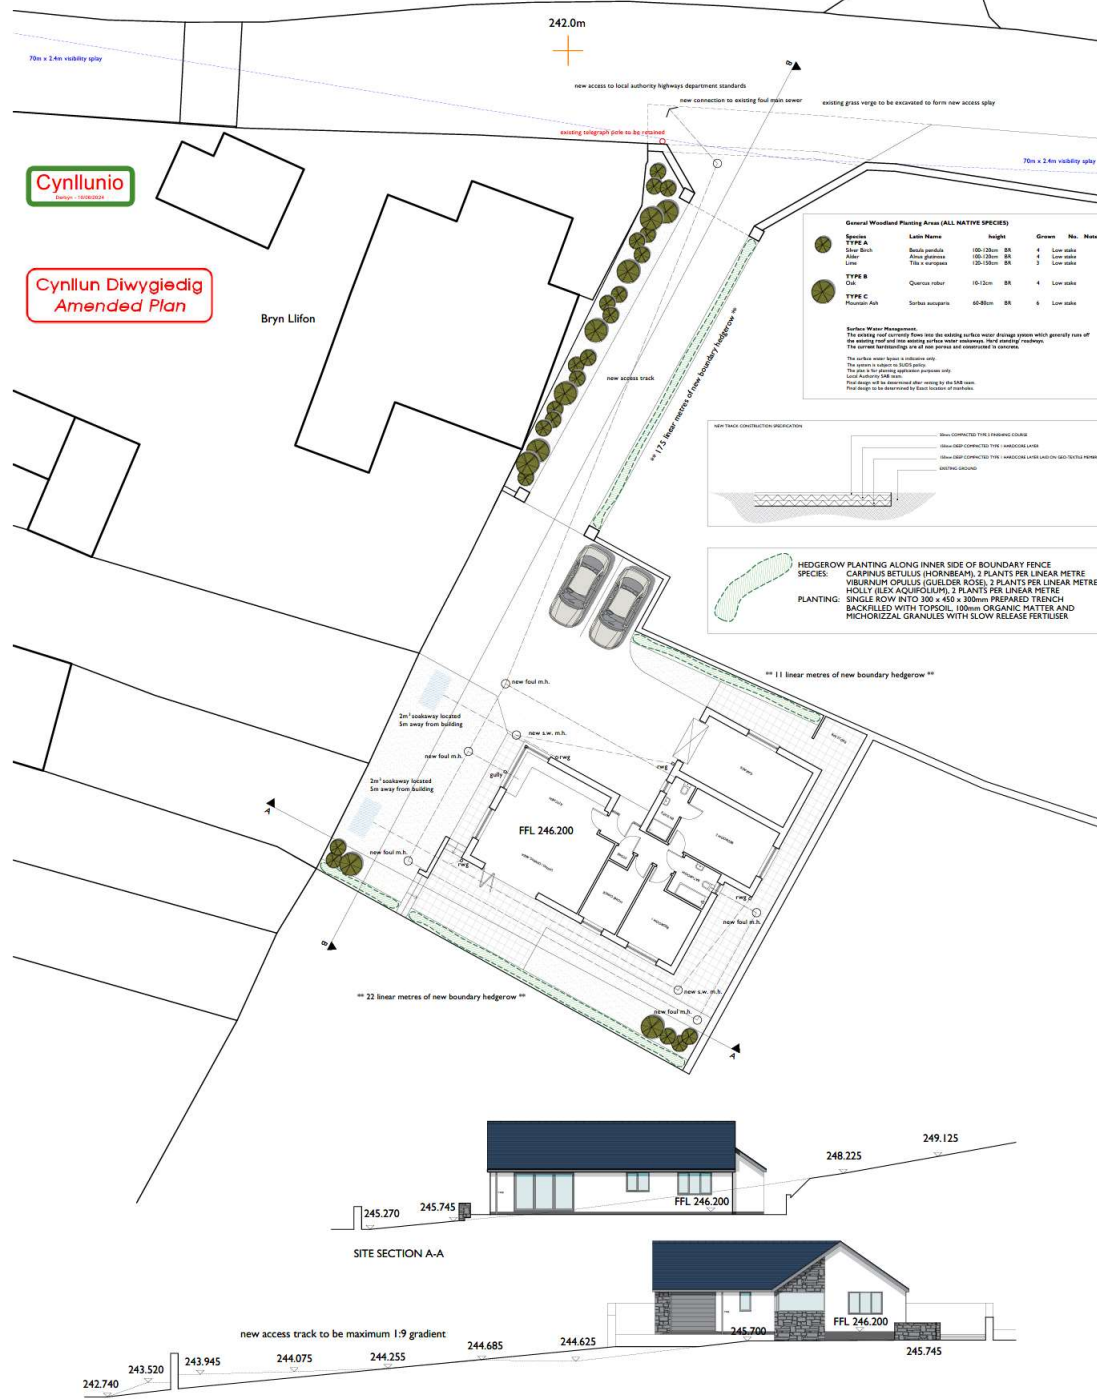

SITE SECTION B-B

Pŵllwch a chymerid mesurauddu graidd oddi ar y dyluniad hwn Os yn amau - gofynnwch
Do not scale from this drawing
If in doubt - ask

Mae'r dyluniad hwn yn hysbwtu Personol Russell-Hughes ac ni chafodd ei gopïo neu ei atgynhyrchu heb ganiatâd
This drawing is the copyright of Russell-Hughes architects and must not be copied or reproduced without permission

Cynllun - Job
NEW AFFORDABLE DWELLING AT LAND ADJACENT TO BRYN LLIFON, CARMEL

Dyluniad - Drawing
PROPOSED SITE PLAN

Rheil Dyluniad - Drawing No.
3057:22:P3e


Graddfa - Scale
1:500 A3

Dyddiad - Date
June 2024


russell-hughes cyf
perseiri/architects

56 Bridge Street,
Llangefni,
Ynys Mon
LL77 7HH

Tel: 01248 722333
Fax: 01248 750600
E-mail: info@russellhughes.co.uk

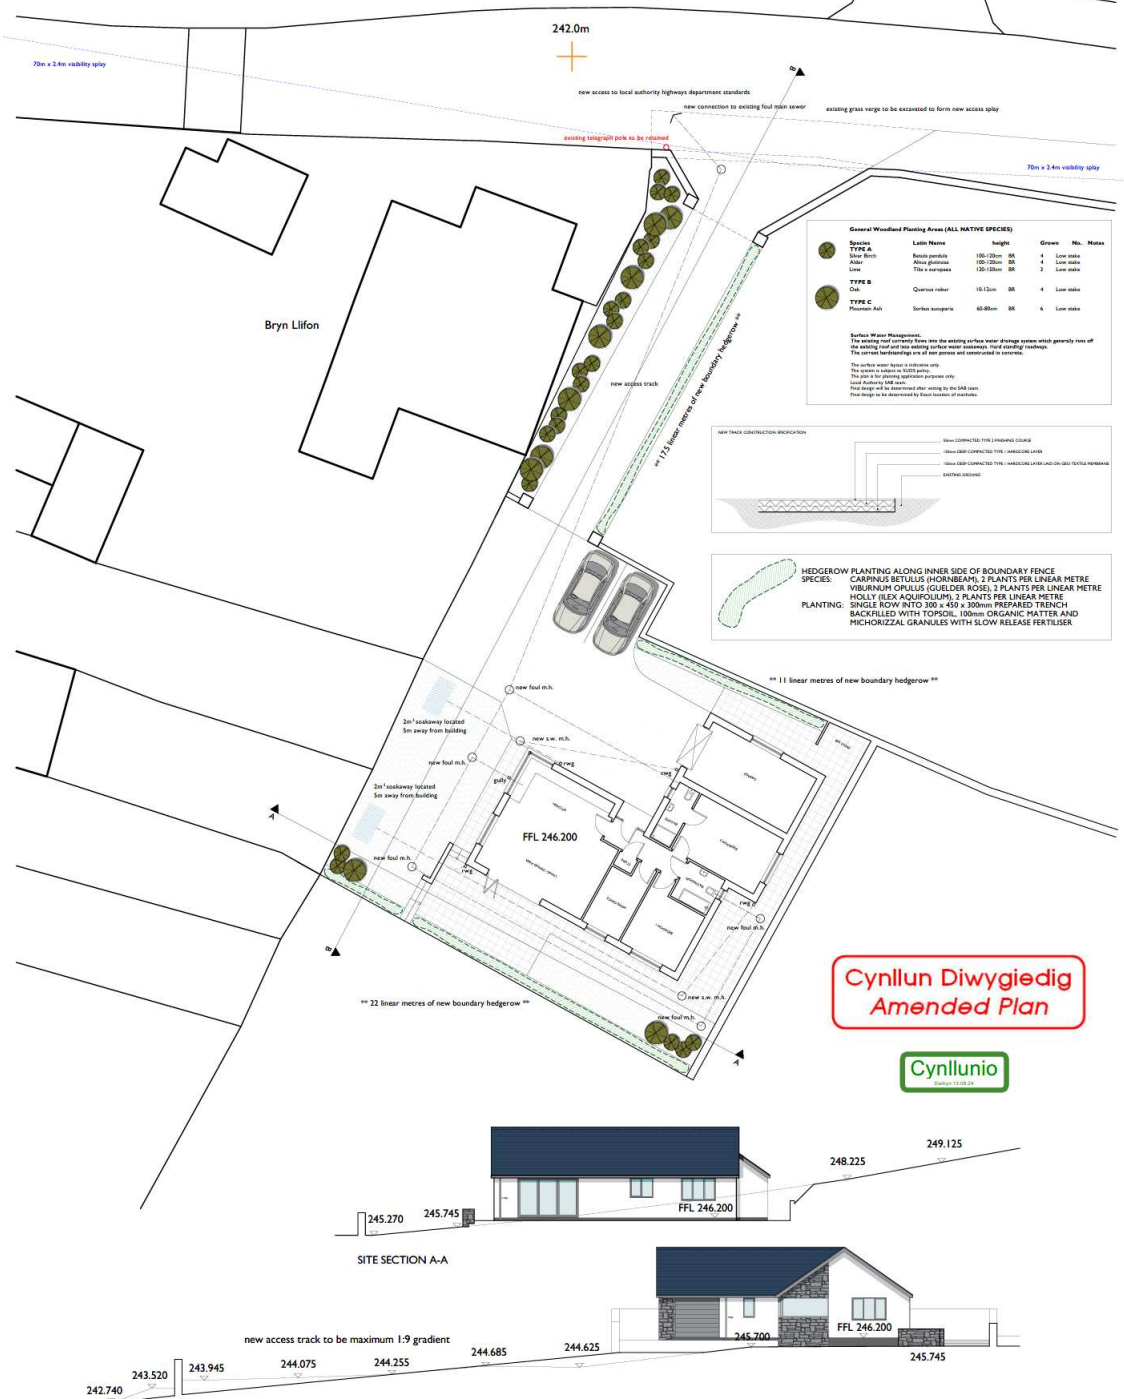

**Cynllun Diwygiedig
Amended Plan**

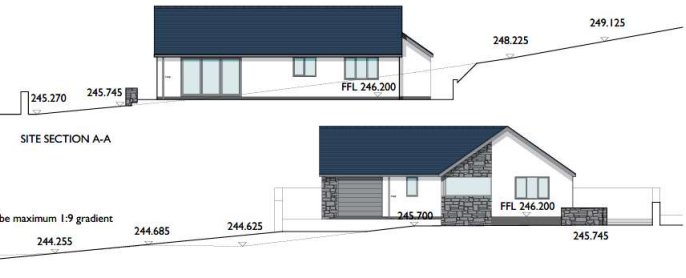

Pŵerhys a chymerir mesurau graidd oddi ar y dyluniad hwn Os yn amau - gofynnwch Do not scale from this drawing If in doubt - ask
 Max' dyluniad hwn yn hysbysu Penseiri Russell-Hughes ac ni chafodd ei gopïo neu ei atgynhyrchu heb ganiadau
 This drawing is the copyright of Russell-Hughes architects and must not be copied or reproduced without permission

Cynllun - Job
NEW AFFORDABLE DWELLING AT LAND ADJACENT TO BRYN LLIFON, CARMEL
 Dyluniad - Drawing
PROPOSED SITE PLAN

Rheil Dyluniad - Drawing No.
3057:22:P3e
 Graddfa - Scale
1:200 A3
 Dyddiad - Date
June 2024

russell-hughes cyf
 penseiri/architects

56 Bridge Street,
 Llangefni,
 Ynys Môn
 LL77 7HH
 Tel: 01248 722333
 Fax: 01248 750600
 E-mail: info@russellhughes.co.uk




SCHLEGEL IP SPARROW TERRACE



MAUQUARD RED BAT BRICK

Cynllunio

Derbyn 10.05.24

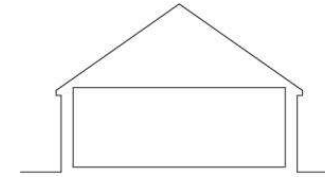

SECTION



SIDE ELEVATION




SIDE ELEVATION



REAR ELEVATION



FRONT ELEVATION

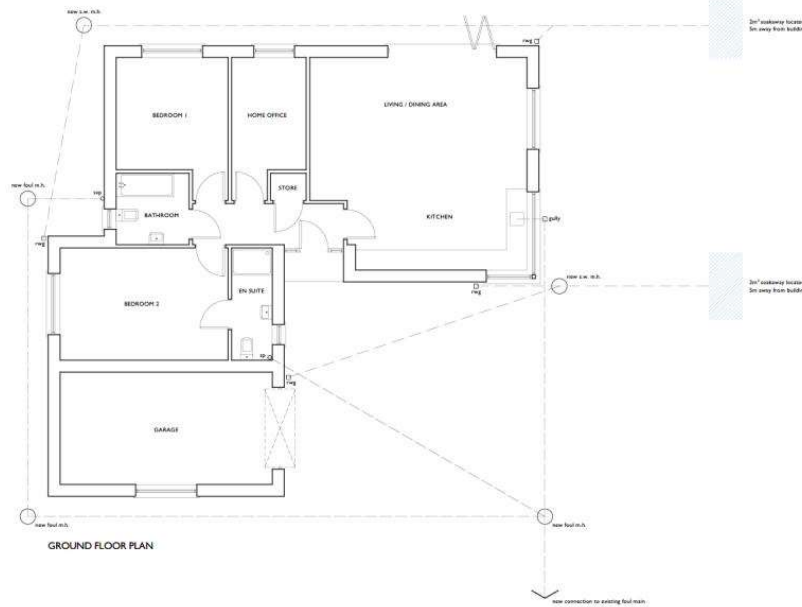

GROUND FLOOR PLAN

Pedwch i chyrryd masurau graffu odo ar y dyluniad hwn
Ch ym arhau - golyfwrdd
Do not scale from this drawing
If in doubt - ask

Mae'r dyluniad hwn yn hysbysu Penarlun Russell-Hughes ac ni
ddechreu'n gyswrtio unrhyw ddeddf neu ddeddf neu ddeddf
This drawing is the copyright of Russell-Hughes architects and
must not be copied or reproduced without permission

Newidau - Amendments
KEYWORD A - 23052024 - BIODIVERSITY ENHANCEMENT FEATURES ADDED TO DRAWING

Cynllun - Job
**PROPOSED NEW DWELLING AT
LAND ADJACENT TO BRYN LLIFON, CARMEL**
Dyluniad - Drawing
PROPOSED FLOOR PLANS, ELEVATIONS & SECTION

Rif Dyluniad / Drawing No:
3057-23-P4a
Creadid - Scale:
1:100 A2
Dyddiad - Date:
May 2023

russell-hughes cyf
penseiniarchitects

56 Bridge Street,
Llangefni,
Yrre Mon
LL77 7HH
Tel: 01248 722333
Fax: 01248 750600
E-mail: info@russellhughes.co.uk



