




c:\users\caroline.ward\onedrive - breedon group\documents\2024.caw working files\m19 minfordd\2024_02_19_m19_boundary.mxd - boundary.mxd.dwg

Legend



Application Boundary

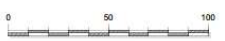

© Crown copyright and database rights
2024 Ordnance Survey 0100031673




Minfordd Quarry
Application Boundary


Drawn by: MC/caw
Date: 19-02-2024
Scale @ A3 - 1:2 500

Drawing No: Revision:
2024_02_19_M19_001 -

c:\users\caroline.wardell\one\free - breedon group\documents\2024\caw working files\m19 minfordd\2024_06_17_m19_waste area mc.dwg

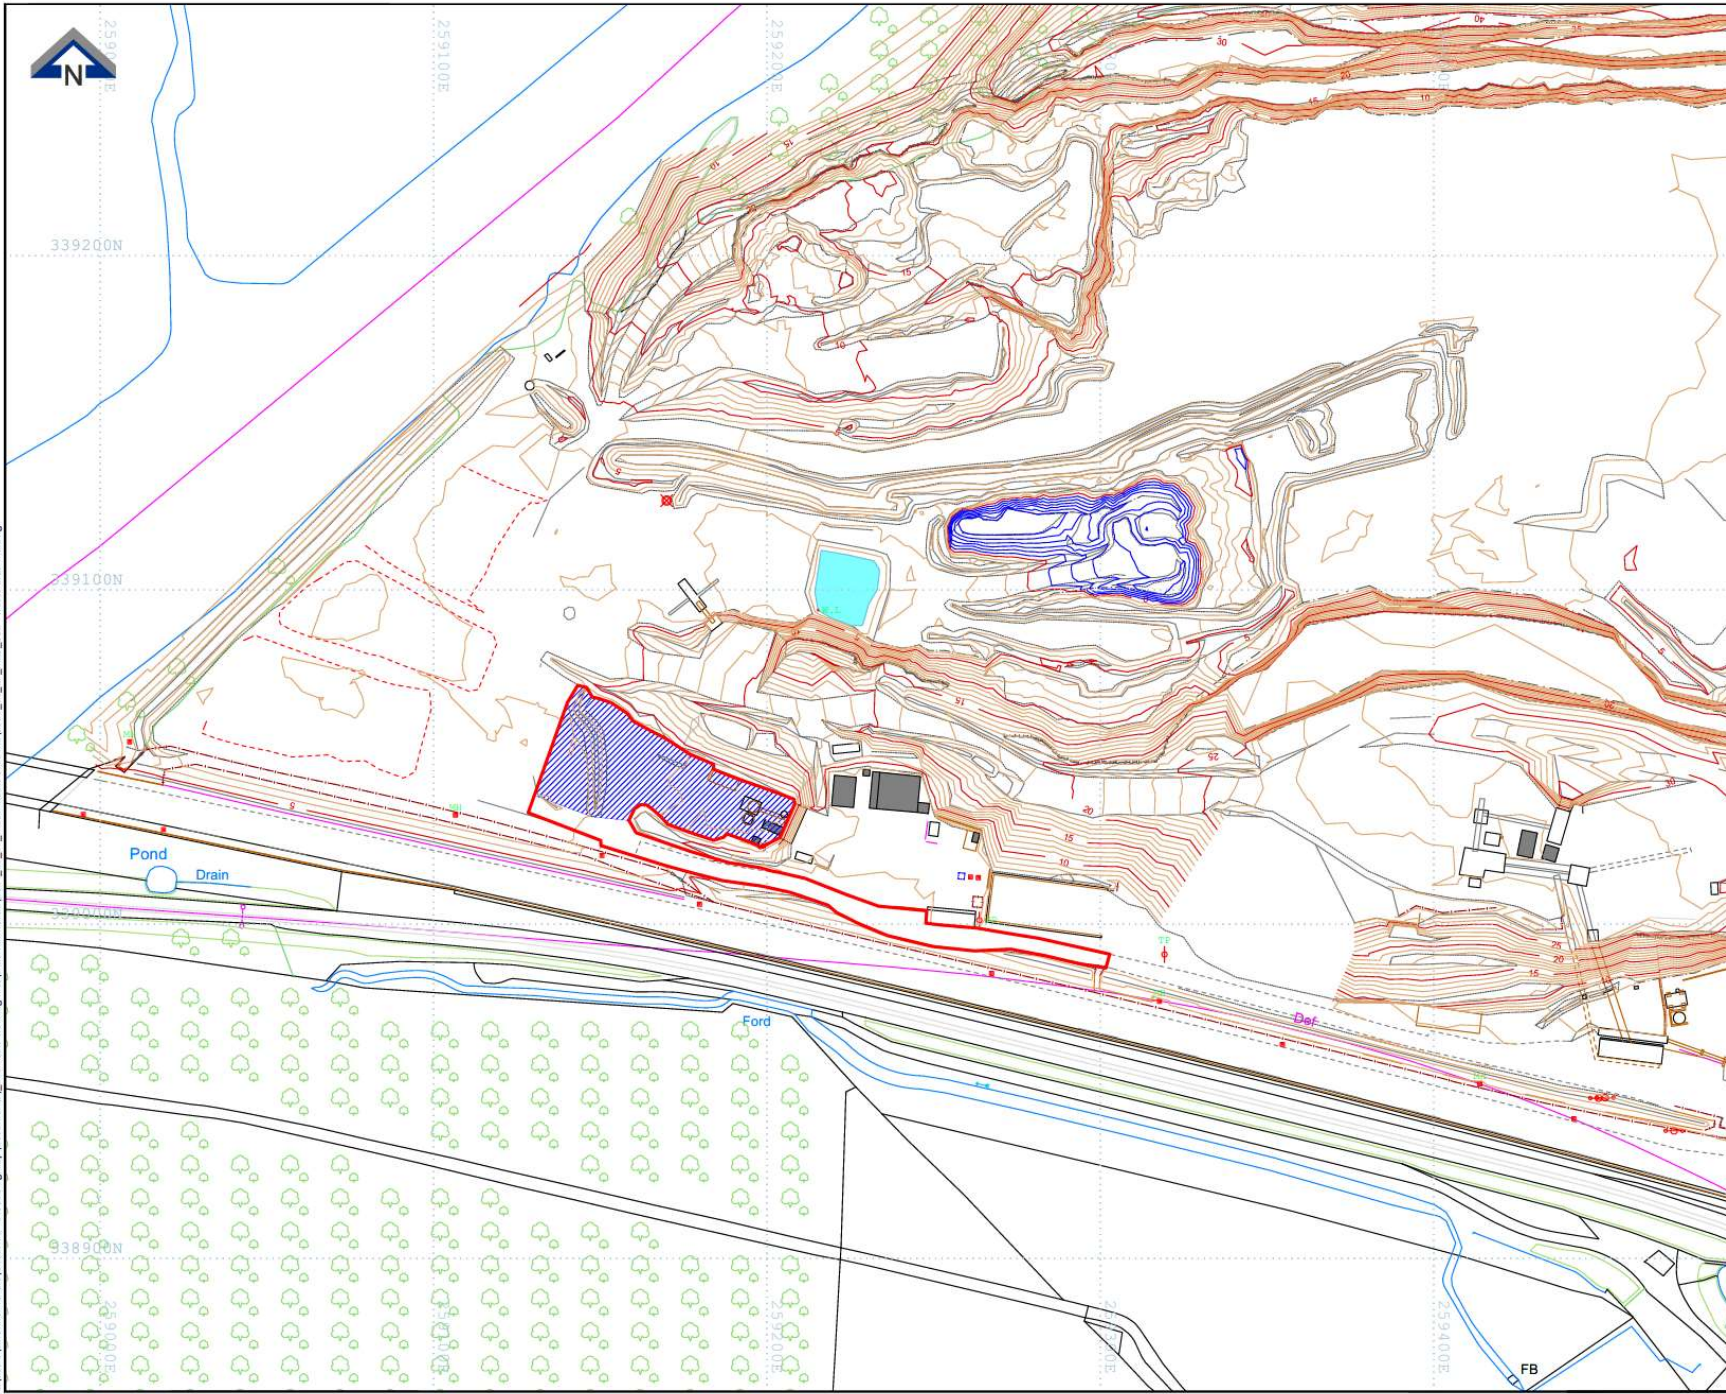

Legend

 Processing Area

Survey Shown -
MFQU180324_A1_LSS
Sigma Surveys


© Crown copyright and database rights
2024 Ordnance Survey 0100031673



**Minfordd Quarry
New Waste
Processing Area**

Drawn by: MC/caw
Date: 17-06-2024
Scale @ A3 - 1:1500

Drawing No: Revision:
2024_06_17_M19_001

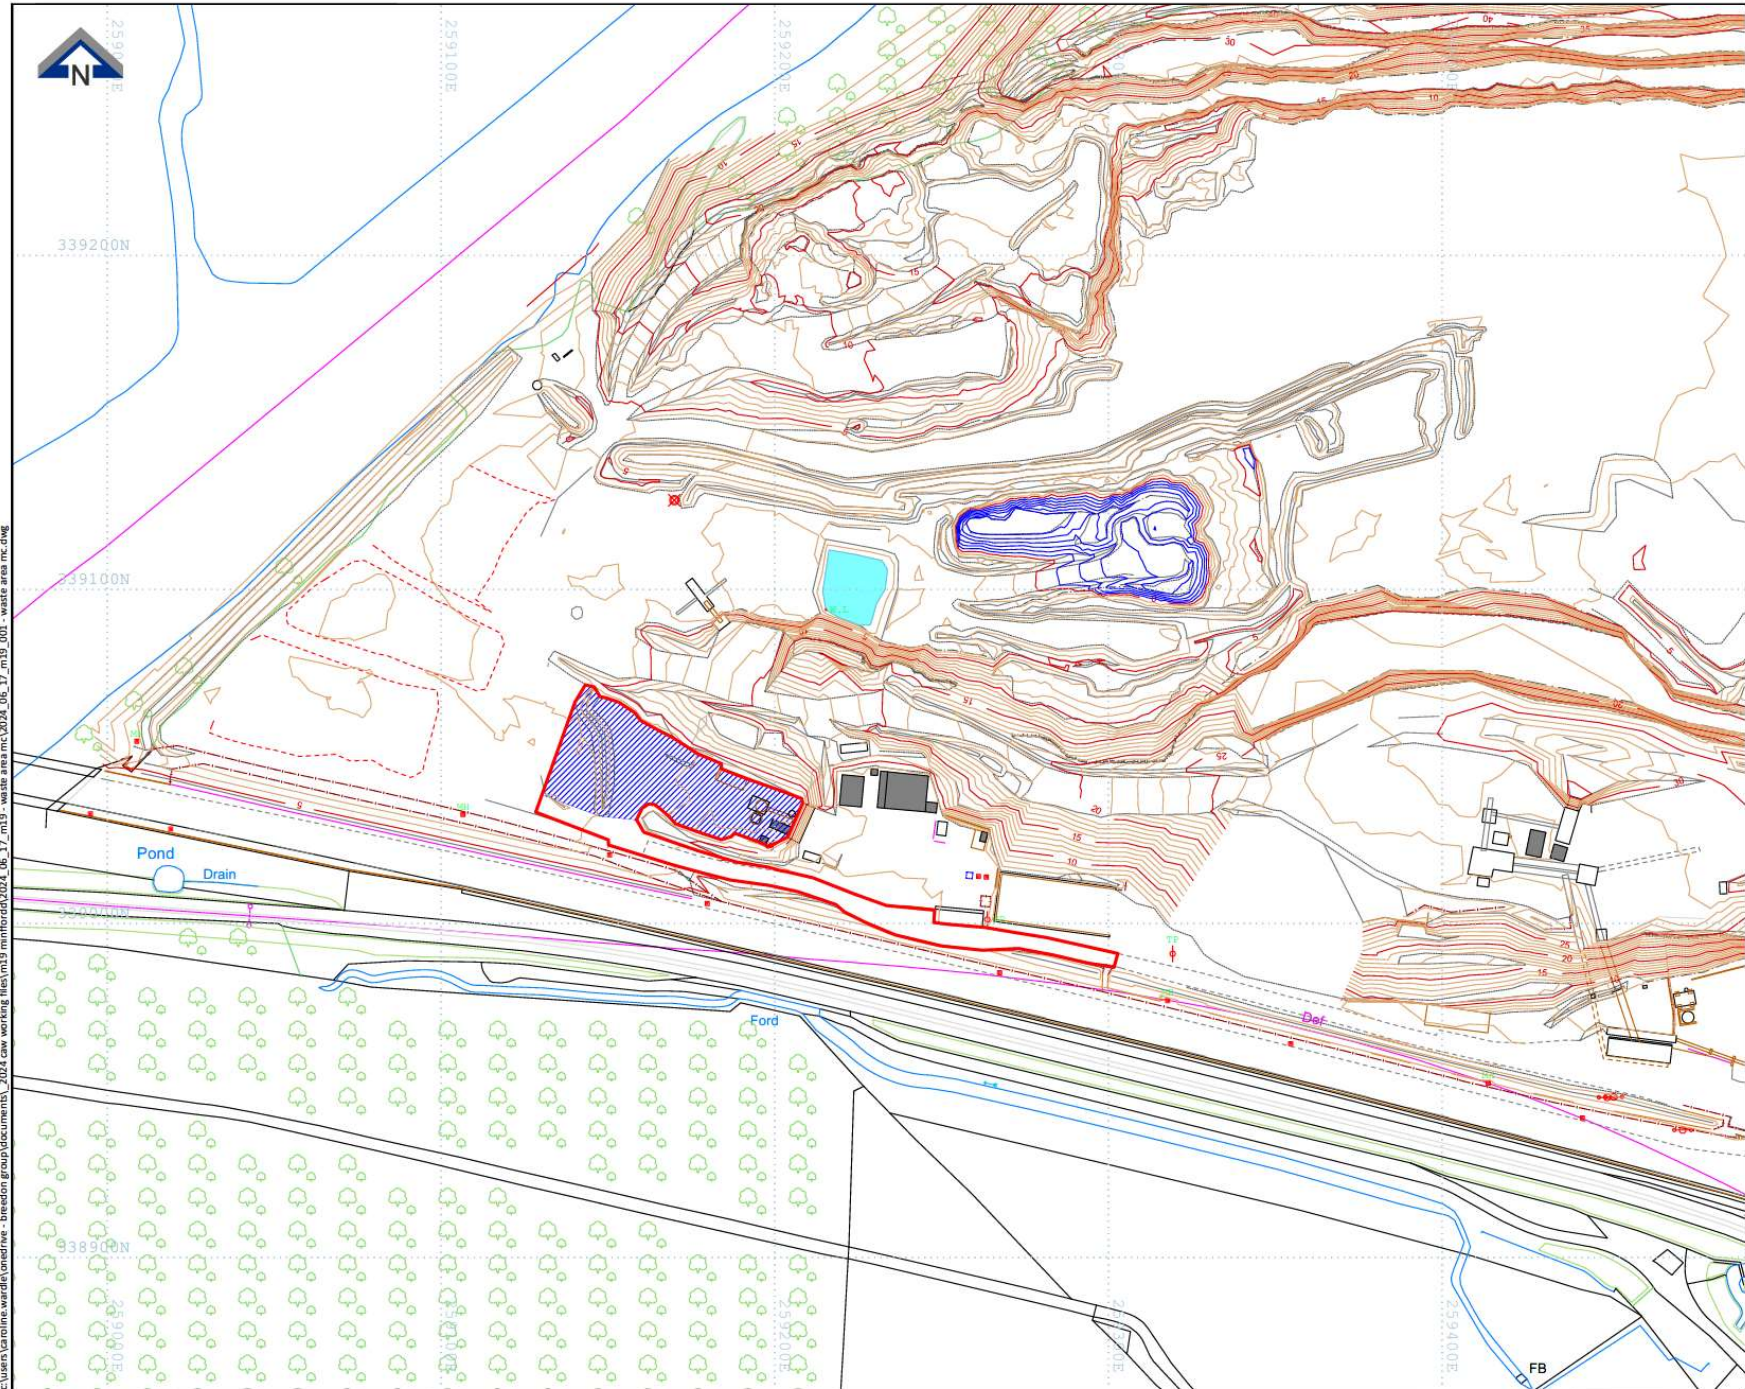

c:\users\lauraline.wardle\one-drive - breedon group\documents\2024\caw_working_files\m19_minffordd\2024_06_17_m19_m19_waste_area.mc.dwg

Legend

 Processing Area

Survey Shown -
MFQU180324_A1_LSS
Sigma Surveys

© Crown copyright and database rights
2024 Ordnance Survey 100013873



Minffordd Quarry
New Waste Processing Area

Drawn by: MC/caw
Date: 17-06-2024
Scale @ A3 - 1:1500

Drawing No: 2024_06_17_M19_001
Revision:

