

NOTES	
1.	Do not scale this drawing.
2.	All dimensions to be checked on Site.
3.	Final positions of all equipment to be agreed on Site.
4.	This drawing is subject to Copyright and is not to be reproduced in part or whole without approval.




Cynllun Diwygiedig
Amended Plan




A	TS	18.02.2025	Red line amended
0	TS	11.11.2024	First issue.
Rev.	By	Date	Description


Client PLP Estates Ltd.			
Project Compton House High Street Llanberis LL55 4EU			
Drawing Title Location Plan			
Drawn By TS		Date November 2024	
Job No. P503		Status PLANNING	
Dwg No. L03		Rev. A	
Scale A3		1:1250	
 ARCHITECTURE WORKS RESIDENTIAL COMMERCIAL INDUSTRIAL			
The Coach House Warrington Road Mickle Trafford Chester CH2 4EA Tel: 01244 300199 Mobile: 07574 674674 Email: toby@architecture.works			

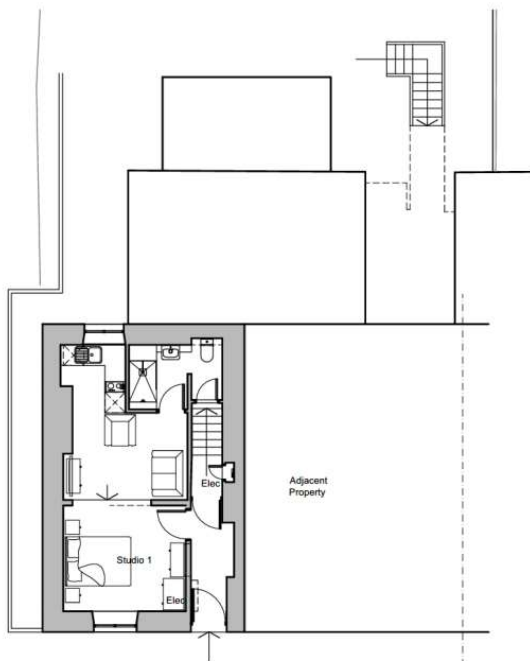

1. Ground Floor Plan

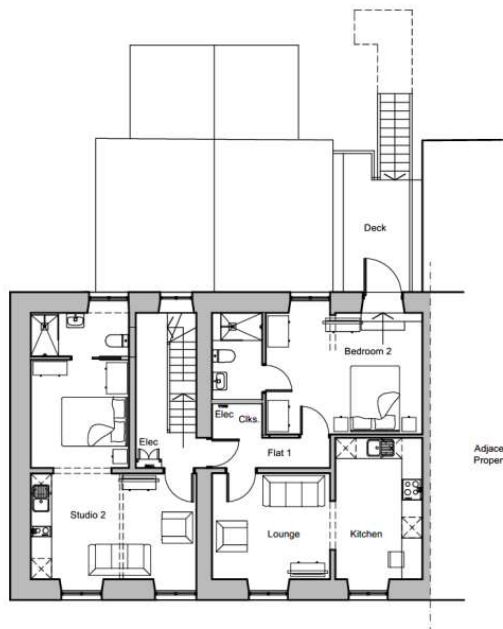

2. First Floor Plan

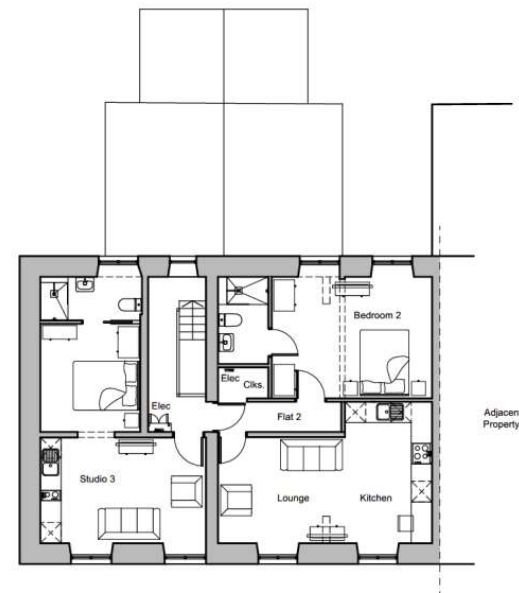

3. Second Floor Plan




NOTES			
1.	Do not scale this drawing.		
2.	All dimensions to be checked on site.		
3.	Final positions of all equipment to be agreed on site.		
4.	This drawing is subject to Copyright and is not to be reproduced in part or whole without approval.		


0	TS	11.11.2024	Final Issue
Rev.	By	Date	Description

Client PLP Estates Ltd.			
Project Compton House High Street Llanberis LL55 4EU			
Drawing Title Proposed Floor Plans			
Drawn By	TS	Date	November 2024
Job No.	P503	Status	PLANNING
Dwg No.	L02	Rev.	0
		Scale	A2 1:100
The Coach House Warrington Road Muckle Trafford Cheshire CH2 4EA Tel: 01244 200199 Mobile: 07574 674674 Email: toby@architectureworks			


NOTES	
1.	Do not scale this drawing.
2.	All dimensions to be checked on Site.
3.	Final positions of all equipment to be agreed on Site.
4.	This drawing is subject to Copyright and is not to be reproduced in part or whole without approval.

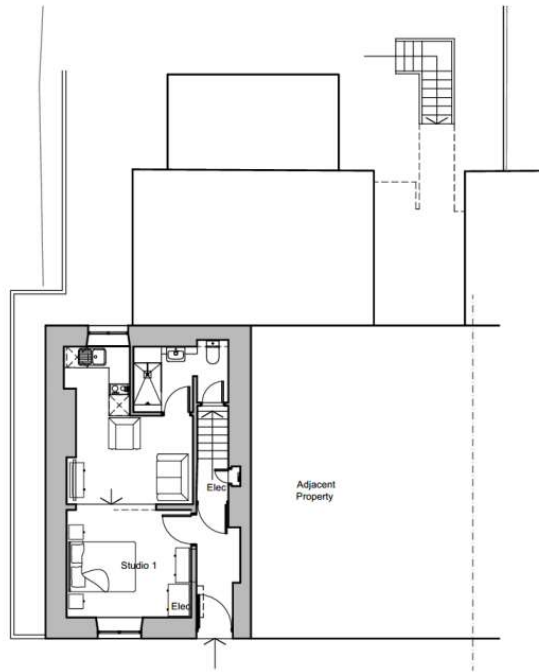

1. Ground Floor Plan

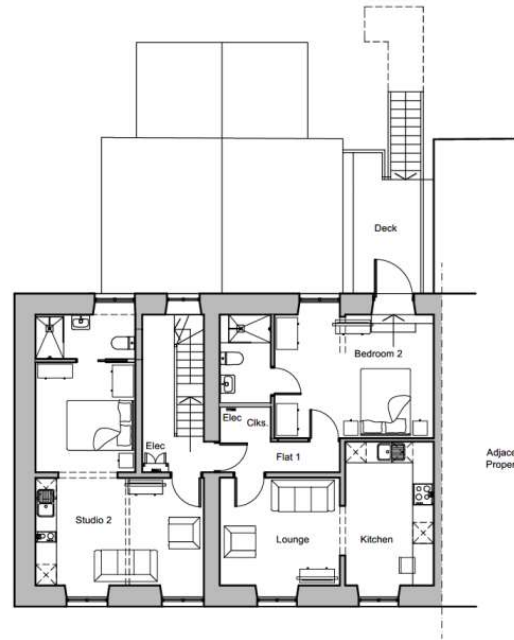

2. First Floor Plan

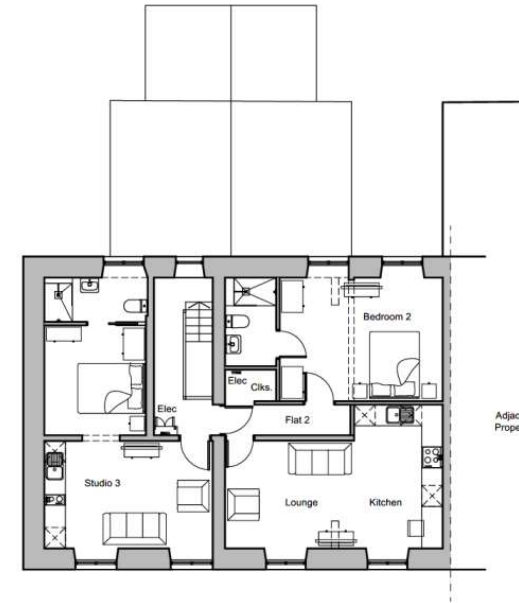

3. Second Floor Plan



Rev.	By	Date	Description
1	TS	11.11.2024	First issue

Client PLP Estates Ltd.	
Project Compton House High Street Llanberis LL55 4EU	
Drawing Title Proposed Floor Plans	
Drawn By TS	Date November 2024
Job No. P503	Status PLANNING
Dwg No. L02	Rev. 0 Scale@ A2 1:100
ARCHITECTURE WORKS RESIDENTIAL COMMERCIAL INDUSTRIAL The Coach House Warrington Road Mickle Trafford Chester CH2 4EA Tel: 01244 380199 Mobile: 07974 874874 Email: info@architecture-works.co.uk	



