


# Cynllunio

Derbyn - 26/03/2025

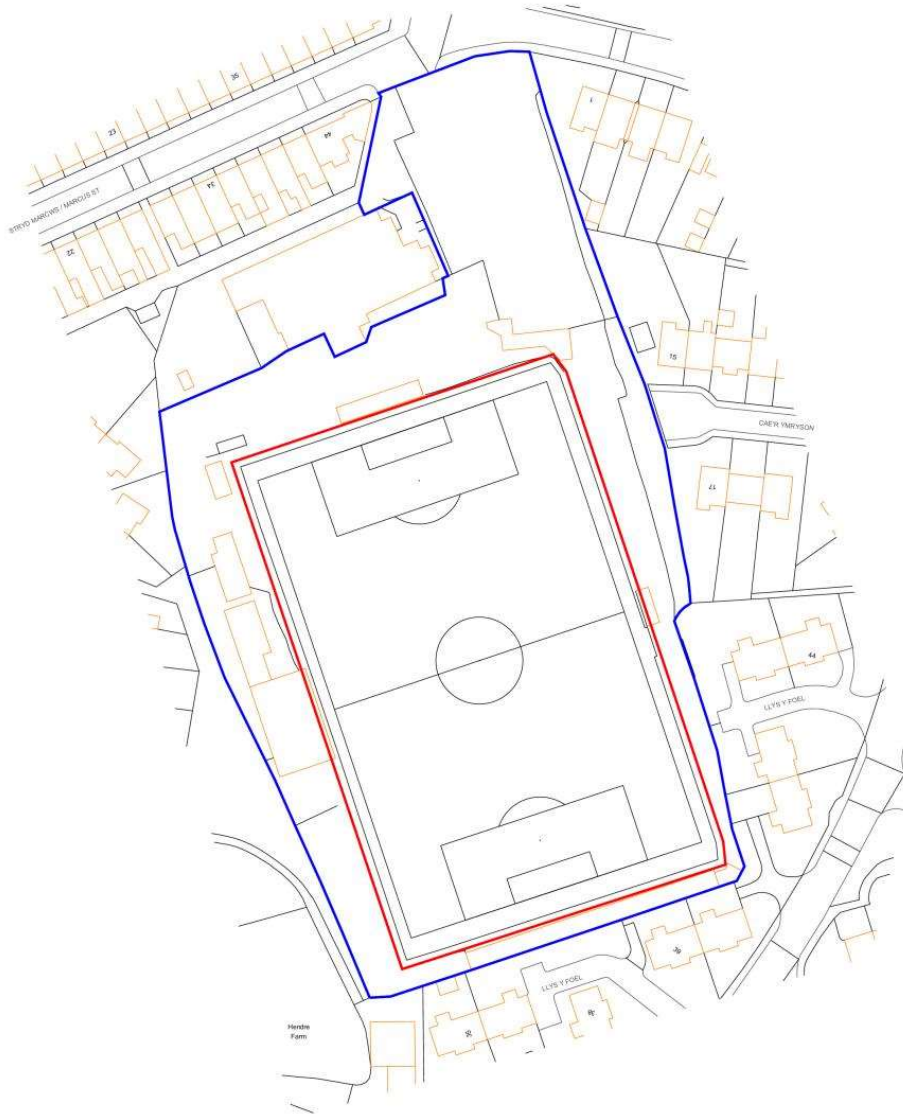

Notes  
It is the contractor's responsibility to check design levels and sizes for compliance. Any discrepancies or errors to be identified to the design team.

Key  
— Development Area  
— Ownership Boundary

Copyright Sports Labs Ltd 2025

Revision	Date	Description	By

Status

 Sports Labs  
1 Adam Square  
Brusfield Industrial Estate  
Livingston  
info@sportslabs.co.uk

Client  



Drawing Title  
Location Plan

Drawing No.  
2303/24-CA-015-LP-030

Scale @ A1 Date 01/03/25 Drawn By CH Checked By DD

Scale Bar (metres)



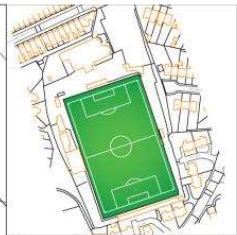

**Notes**

It is the contractor's responsibility to check design levels and spots for compliance. Any discrepancies or errors to be identified to the design team.

**Pitch Area**  
Total - 7,833m<sup>2</sup>

**Playing Lines**  
Football - 11-a-Side (White)  
Length - 100.0m  
Width - 64.0m

**Runoff Areas (Minimum at Any Point)**  
Goal Lines - 4.0m  
Touchlines - 2.5m

**Key**

- Indicated Playing Surface
- Existing Floodlighting Column
- Driven Retaining Wall
- Stepped Retaining Retaining Structure



Copyright Sports Labs Ltd 2025

Revision	Date	Description	By

**Status**

**sportslabsconsult**

Sports Labs  
info@sportslabs.co.uk

**Client**  


**Drawing Title**  
General Arrangement

**Drawing No.**  



**Scale @ A1**  
1:200

**Date**  
01/03/25

**Drawn By**  
CH

**Checked By**  
DD

**Scale Bar (metres)**  
0 5 10 15

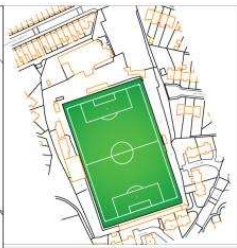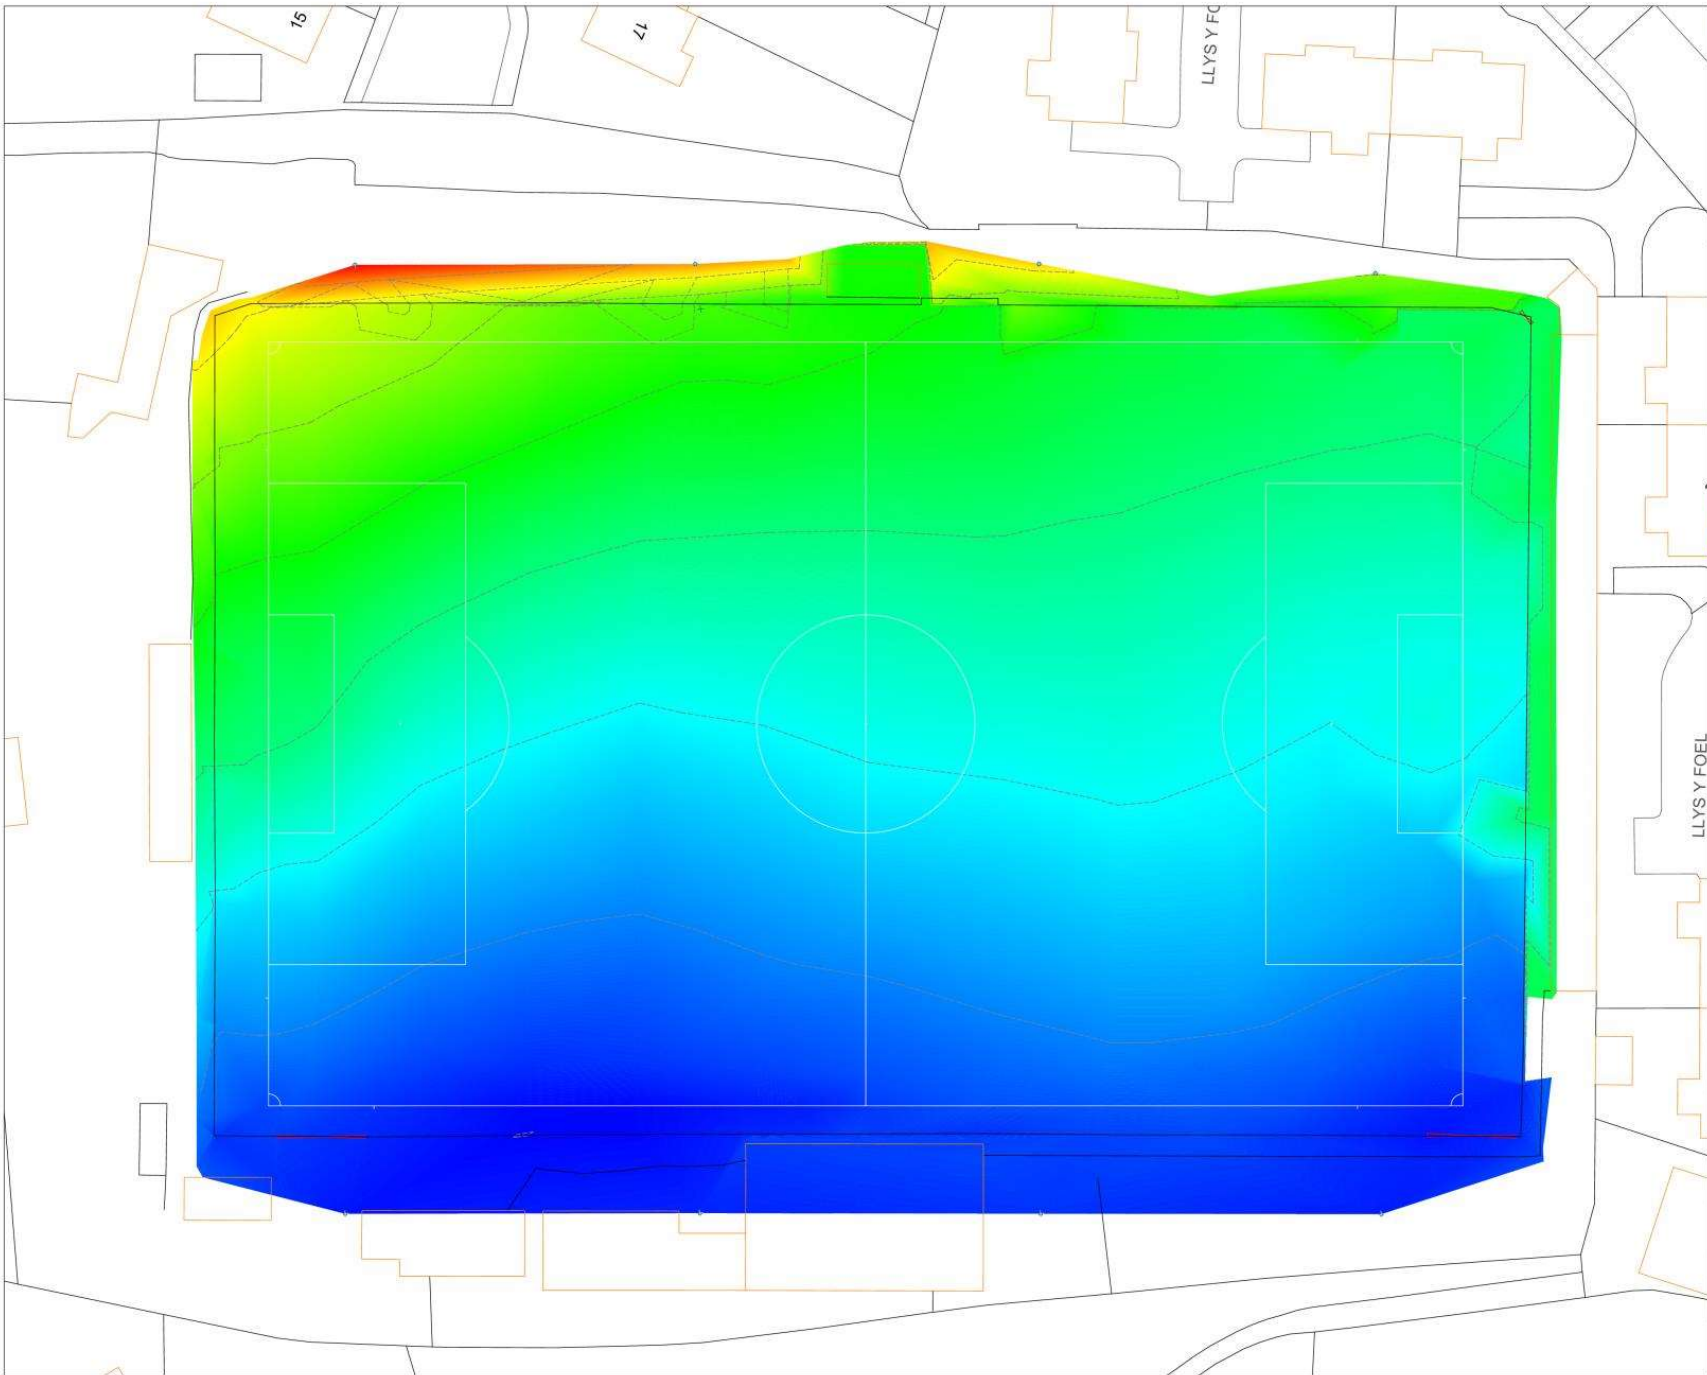

Notes  
 It is the contractor's responsibility to check design levels and sizes for compliance. Any discrepancies or errors to be identified to the design team.  
 Pitch Area  
 Total: 7,632m<sup>2</sup>



LLYS Y FOEL

Copyright Sports Labs Ltd 2025

Revision	Date	Description	By


Status  
 Sports Labs  
 1 Adam Square  
 info@sportslabs.co.uk

Client  


Drawing Title  
 Existing Levels Model  
 Drawing No.  
 2325-01-01-400-EL-R00  
 Scale @ A1  
 1:200  
 Date  
 01/01/25  
 Drawn By  
 CH  
 Checked By  
 DD  
 Scale Bar (metres)



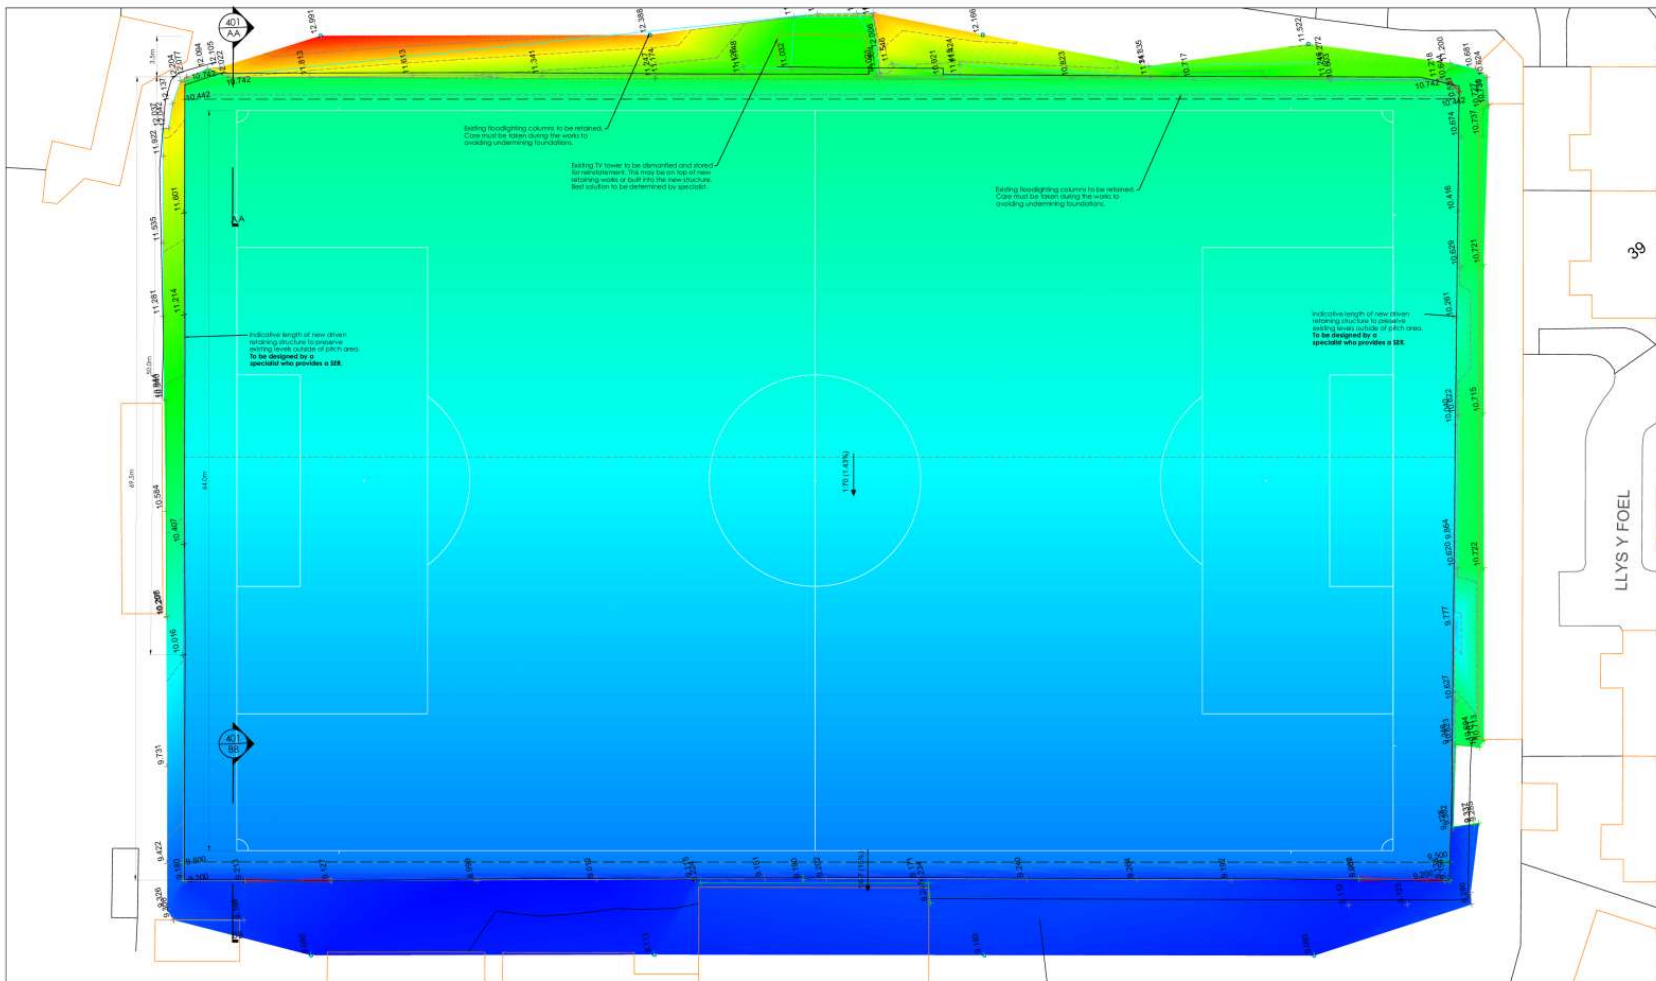

Notes  
 It is the contractor's responsibility to check design levels and scales for compliance. Any discrepancies or errors to be identified to the design team.  
 Plot area  
 Total - 7,633m<sup>2</sup>  
 Crossfall gradient shown at 1:50



LLYS Y FOEL


Copyright Sports Labs Ltd 2023

Revision	Date	Description	By
01	02/2023	Proposed levels offered with additional slope in runoff	CH

**sportslabsconsult**  
 Sports Labs  
 7 Aden Square  
 Bruceduff Industrial Estate  
 Livingston  
 info@sportslabs.co.uk

Client  

Drawing Title  
 Proposed Levels Model  
 Drawing No.  
 3026-01-01-401-PL-R01  
 Scale @ A1  
 1:200  
 Date  
 02/2023  
 Drawn By  
 CH  
 Checked By  
 DD

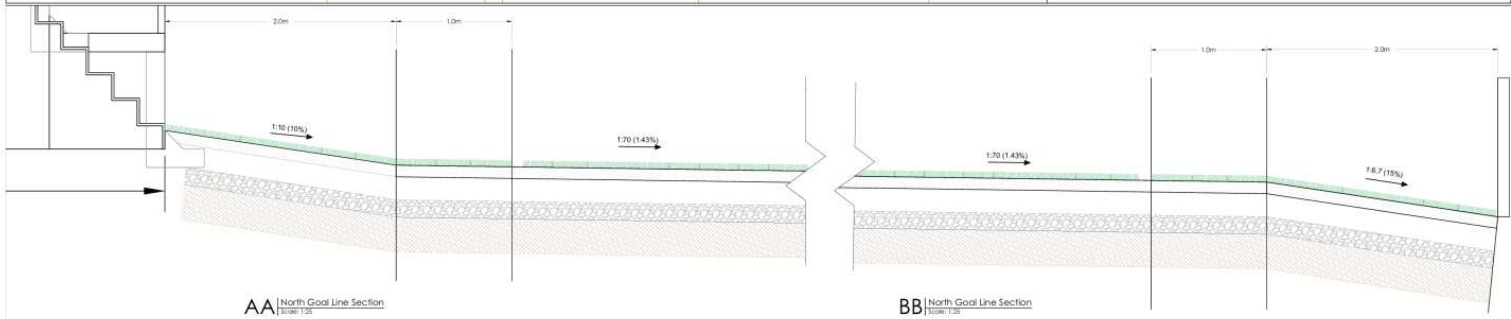

AA North Goal Line Section  

BB North Goal Line Section  





