



PRINTED:	17/02/2023 12:30:39		
REV:	DESCRIPTION:	DATE:	BY: CHK:
P1	INITIAL ISSUE	17/02/2023	CO GJ

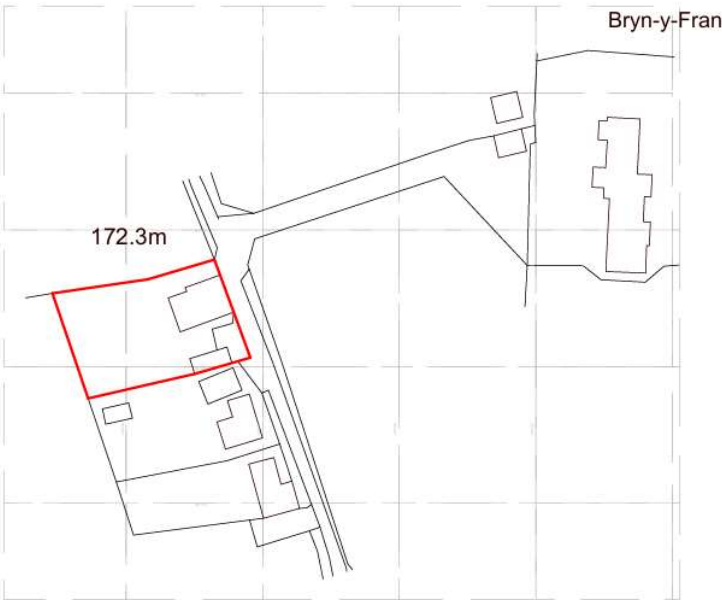

Ordnance Survey, (c) Crown Copyright 2023. All rights reserved. Licence number 100022432

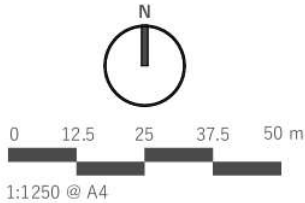

www.saer.wales | 01492 472478 | studio@saer.wales

THIS DRAWING IS COPYRIGHT OF SAER ARCHITECTS LIMITED. CHECK ALL DIMENSIONS ON SITE. DISCREPANCIES TO BE NOTIFIED TO ARCHITECT. ELEMENTS OF STRUCTURE SHOWN ARE INDICATIVE AND FOR GUIDANCE. FINAL DESIGN TO STRUCTURAL ENGINEERS DETAILS AND SPECIFICATION.

PROJECT:
AEL Y BRYN, RHIW

CLIENT:
GRWP CYNEFIN

DRAWING TITLE:
LOCATION PLAN

PURPOSE OF ISSUE:	STATUS:
PLANNING	S3
DRAWING No:	PROJECT No:
AYB-SAL-01-ZZ-DR-A-0001	P1195
SCALE:	REVISION:
1 : 1250@A4	P1

Cynllunio

Derbyn - 13/05/2025



EXISTING NORTH ELEVATION

SCALE: 1:100



EXISTING EAST ELEVATION

SCALE: 1:100



EXISTING SOUTH ELEVATION

SCALE: 1:100




EXISTING WEST ELEVATION

SCALE: 1:100




EXISTING SITE SURVEY

SCALE: 1:100

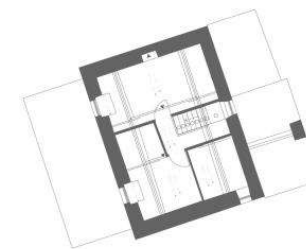

EXISTING FIRST FLOOR PLAN


SCALE: 1:100

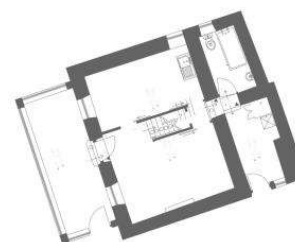

EXISTING GROUND FLOOR PLAN

SCALE: 1:100

PROJECT	31/01/2025 12:18		
REV	DESCRIPTION	DATE	BY
P1	INITIAL ISSUE	12/02/2025	CO

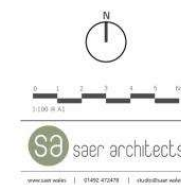



PROJECT
AEL Y BRYN, RHW

CLIENT
GRWP CYNEFIN

DRAWING FILE
**EXISTING SITE PLAN
AND ELEVATIONS**

DRAWING SCALE	DATE
PLANNING	S3
DRAWING NO.	PROJECT NO.
AYB-SAL-01-ZZ-DR-A-0002	P1195
SCALE	REVISION
1:100/BA1	P1


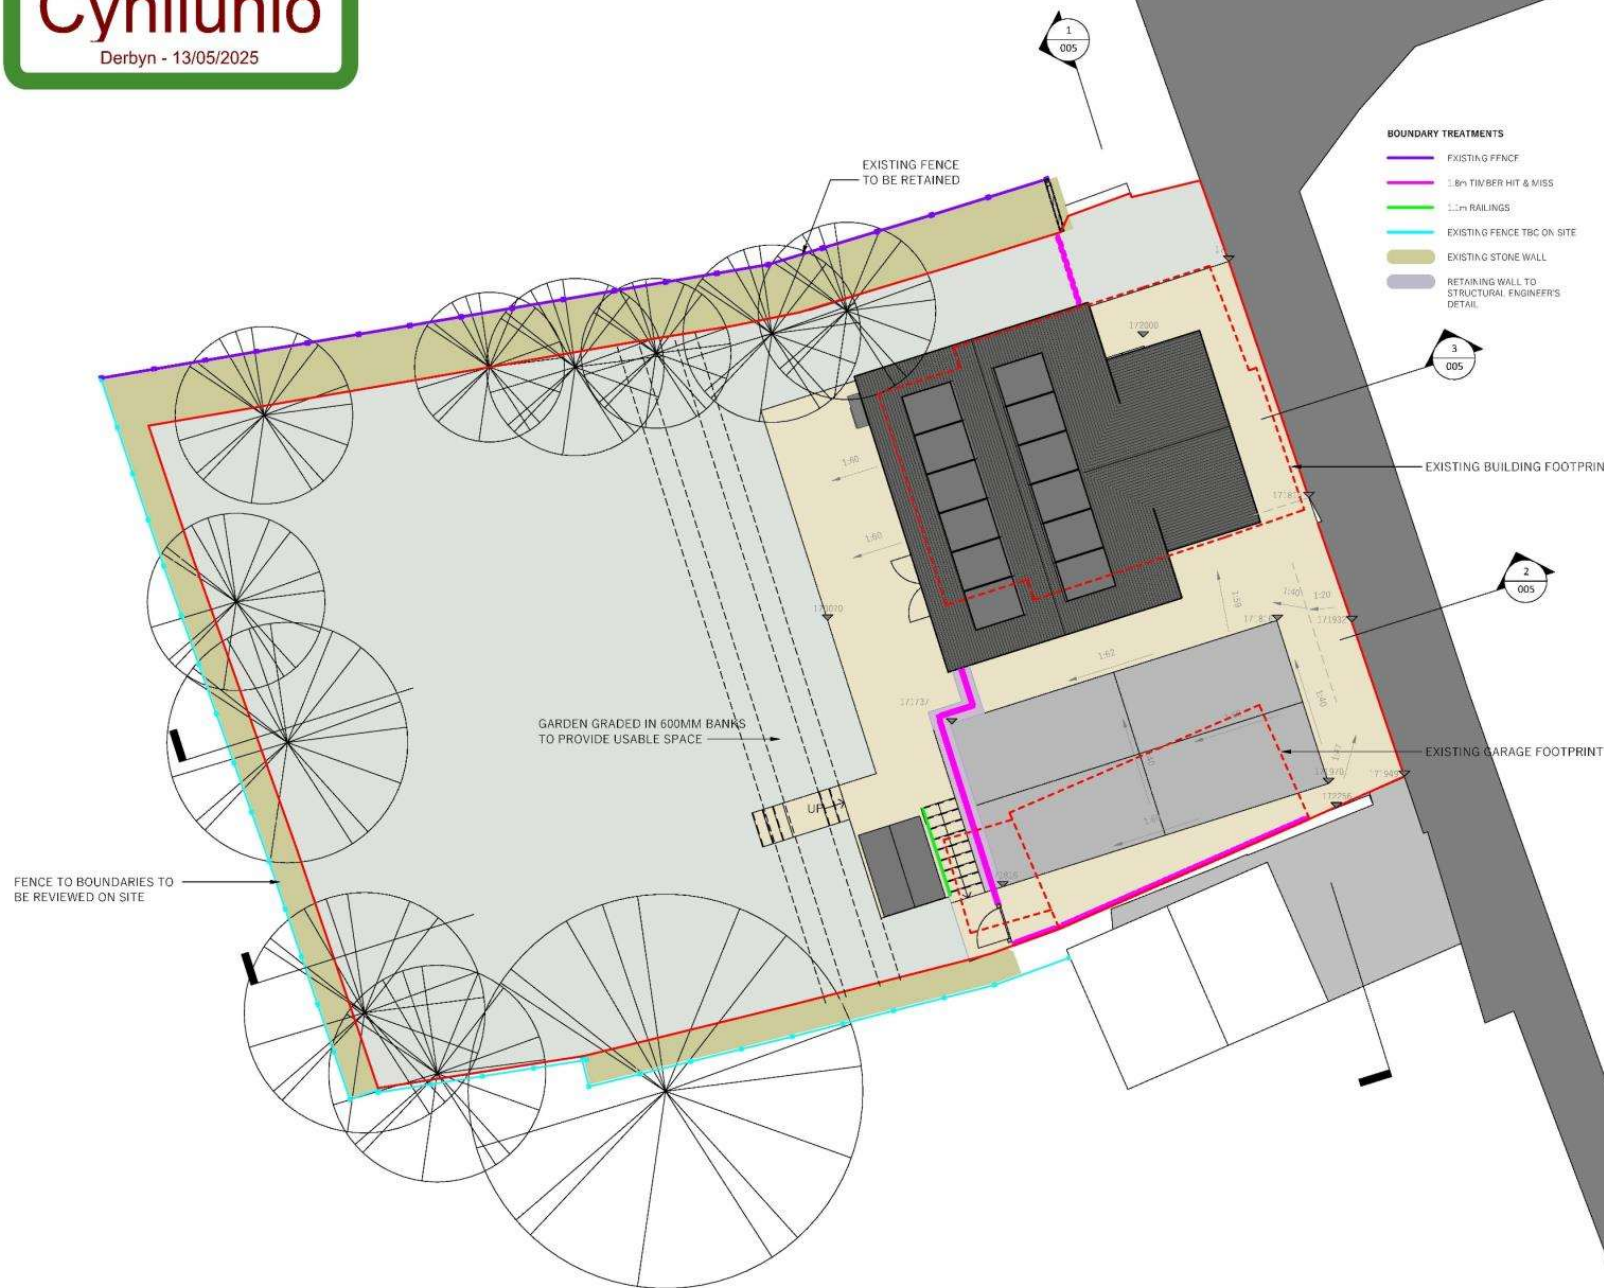



PROPOSED - NORTH ELEVATION
SCALE: 1:100




PROPOSED - SOUTH ELEVATION
SCALE: 1:100




PROPOSED - WEST ELEVATION
SCALE: 1:100



PROPOSED - EAST ELEVATION
SCALE: 1:100

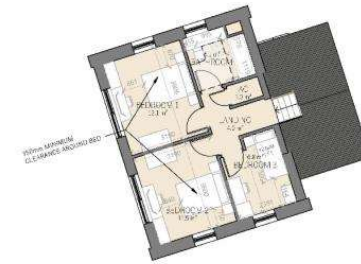

PROPOSED FIRST FLOOR PLAN
SCALE: 1:100

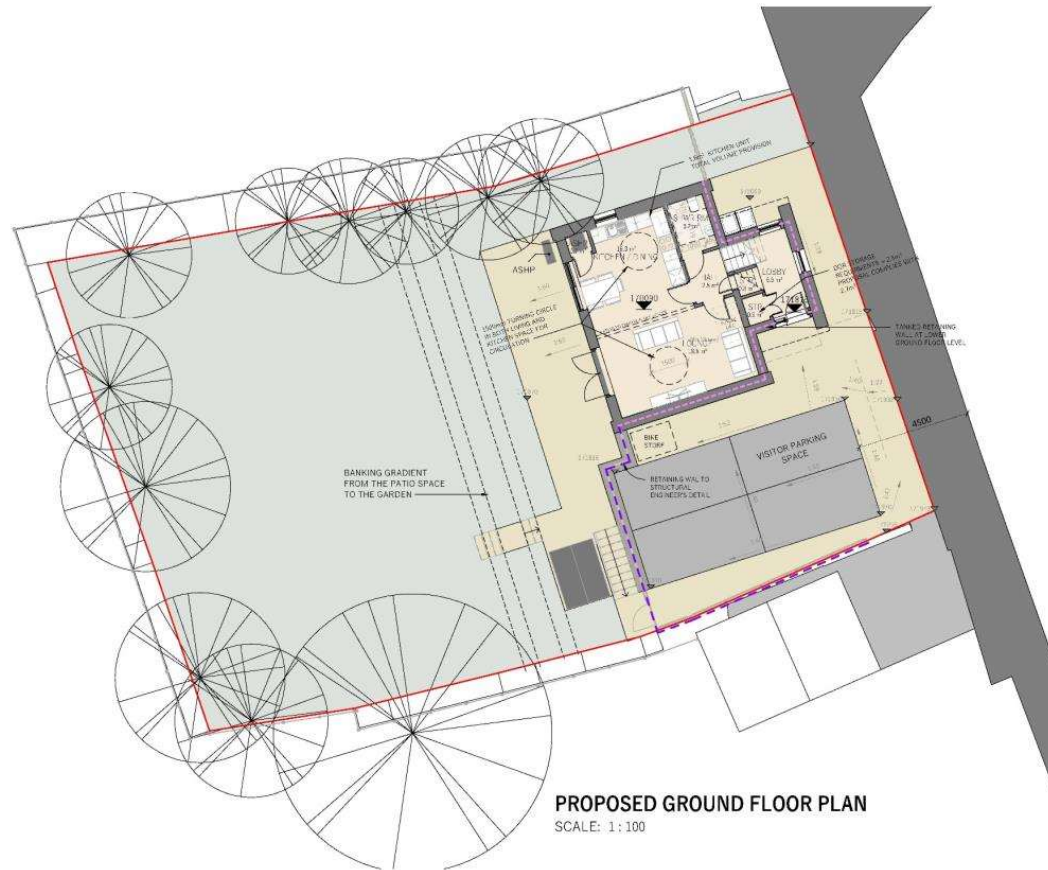

PROPOSED GROUND FLOOR PLAN
SCALE: 1:100





MATERIAL SCHEDULE	
-------------------	--

STONE TO BE USED
CLADDING
SLAB

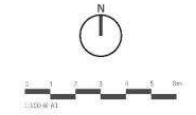


PROPOSED BUILDING PLANS AND ELEVATIONS

PROJECT
AEL Y BRYN, RHW


CLIENT
GRWP CYNEFIN

PROPOSED BUILDING
PLANS AND ELEVATIONS


Cynllunio

Derbyn - 13/05/2025

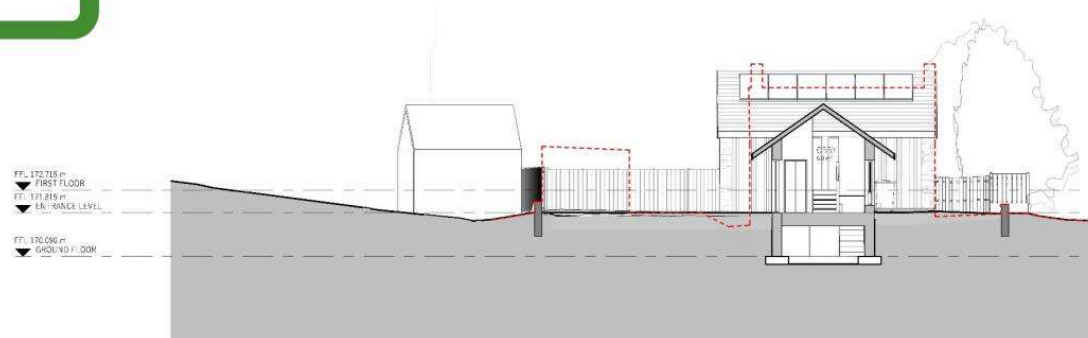

SECTION 1
SCALE: 1:100

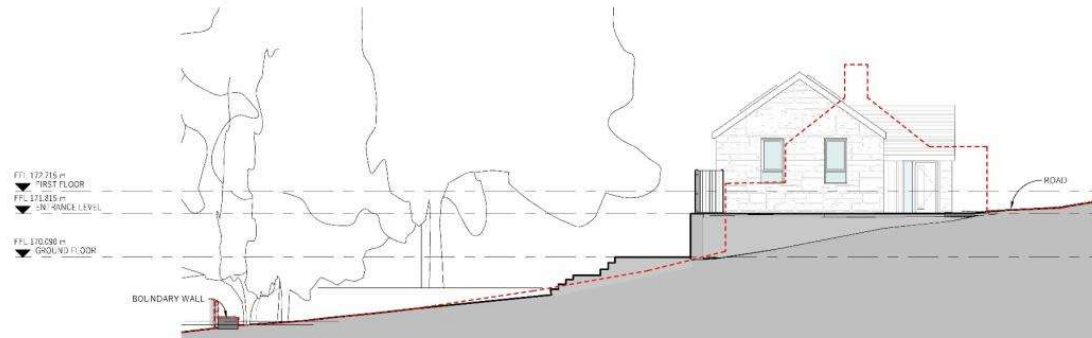

SECTION 2
SCALE: 1:100



SECTION 3
SCALE: 1:100


PROJECT: AEL Y BRYN, RHIW	
CLIENT: GRWP CYNEFIN	
SITE SECTIONS	
DATE: 13/05/2025	SCALE: 1:100
PROJECT: AEL Y BRYN, RHIW	CLIENT: GRWP CYNEFIN
DATE: 13/05/2025	SCALE: 1:100







